




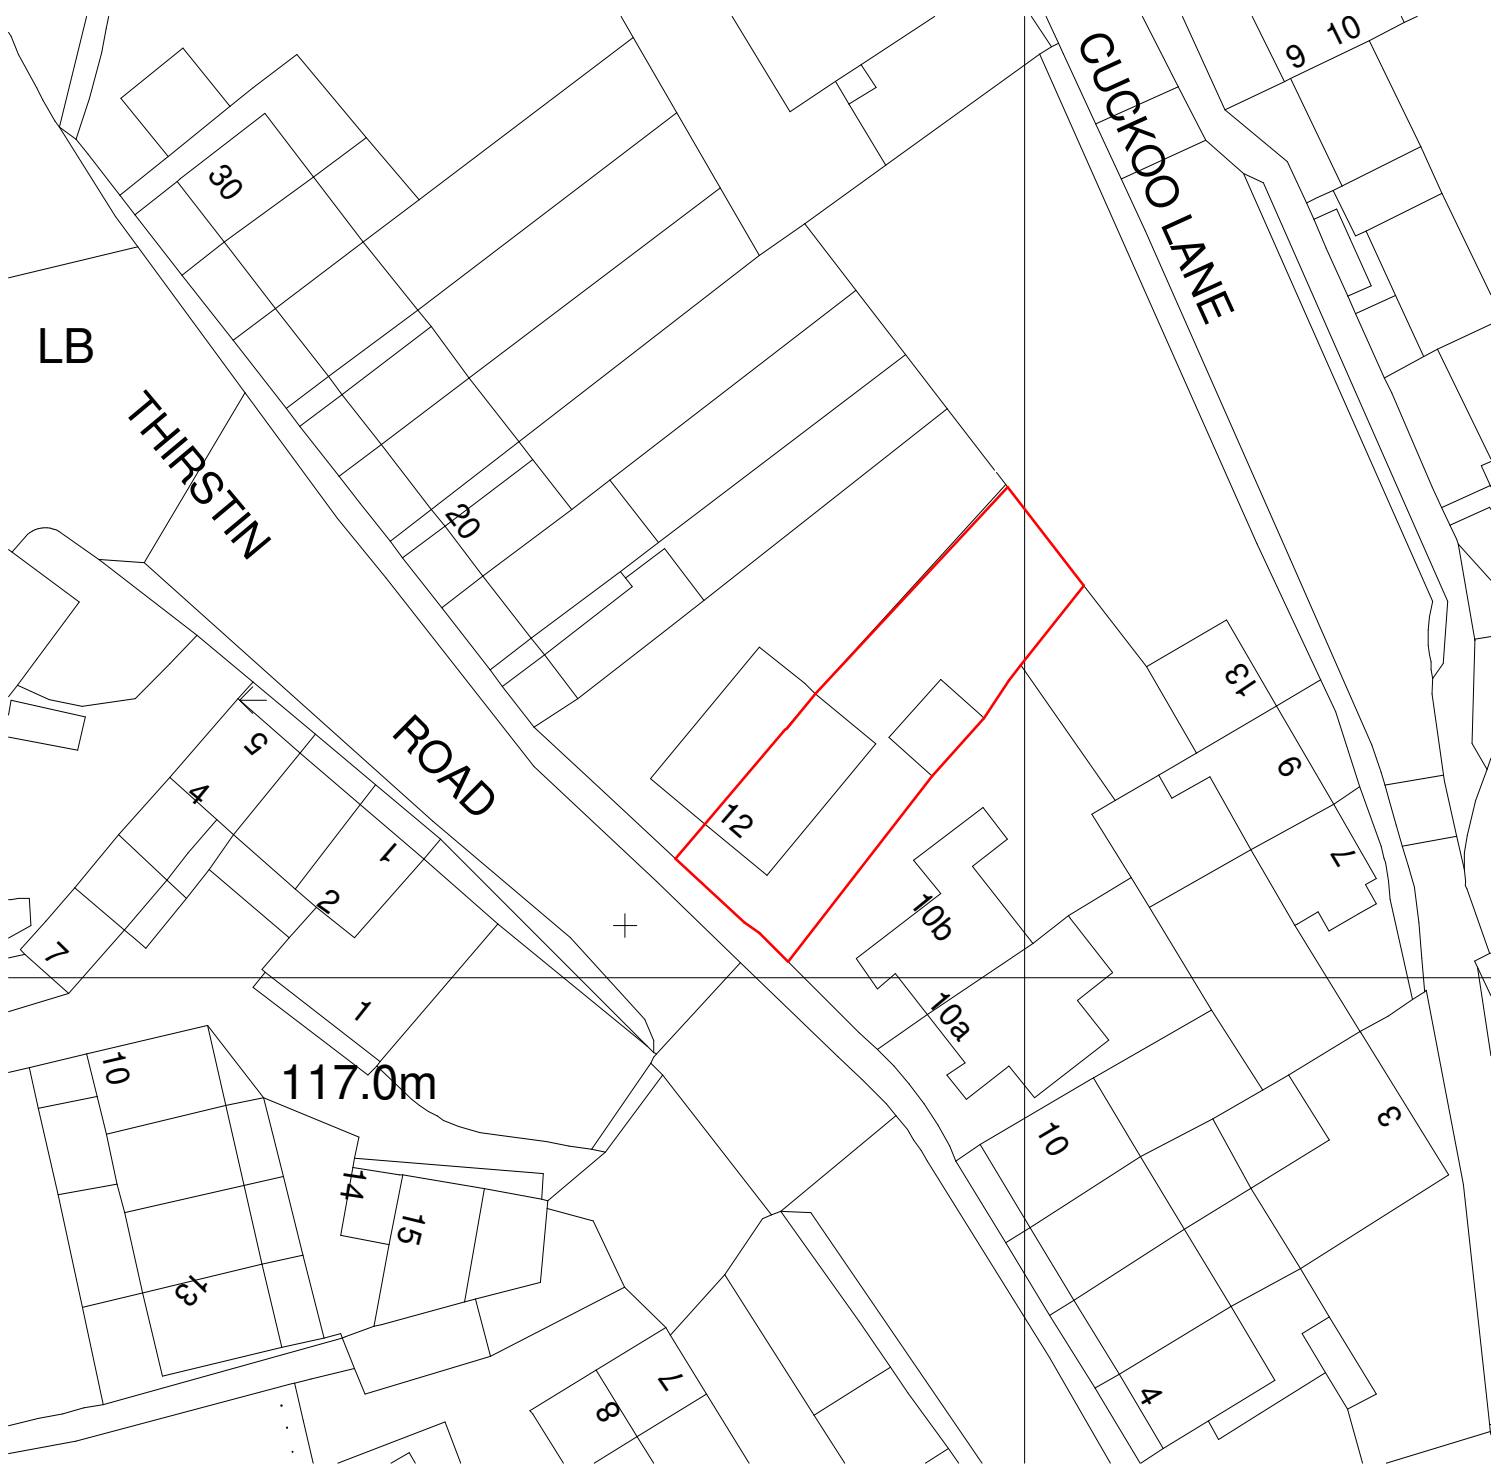

1 Location Plan
1 : 500

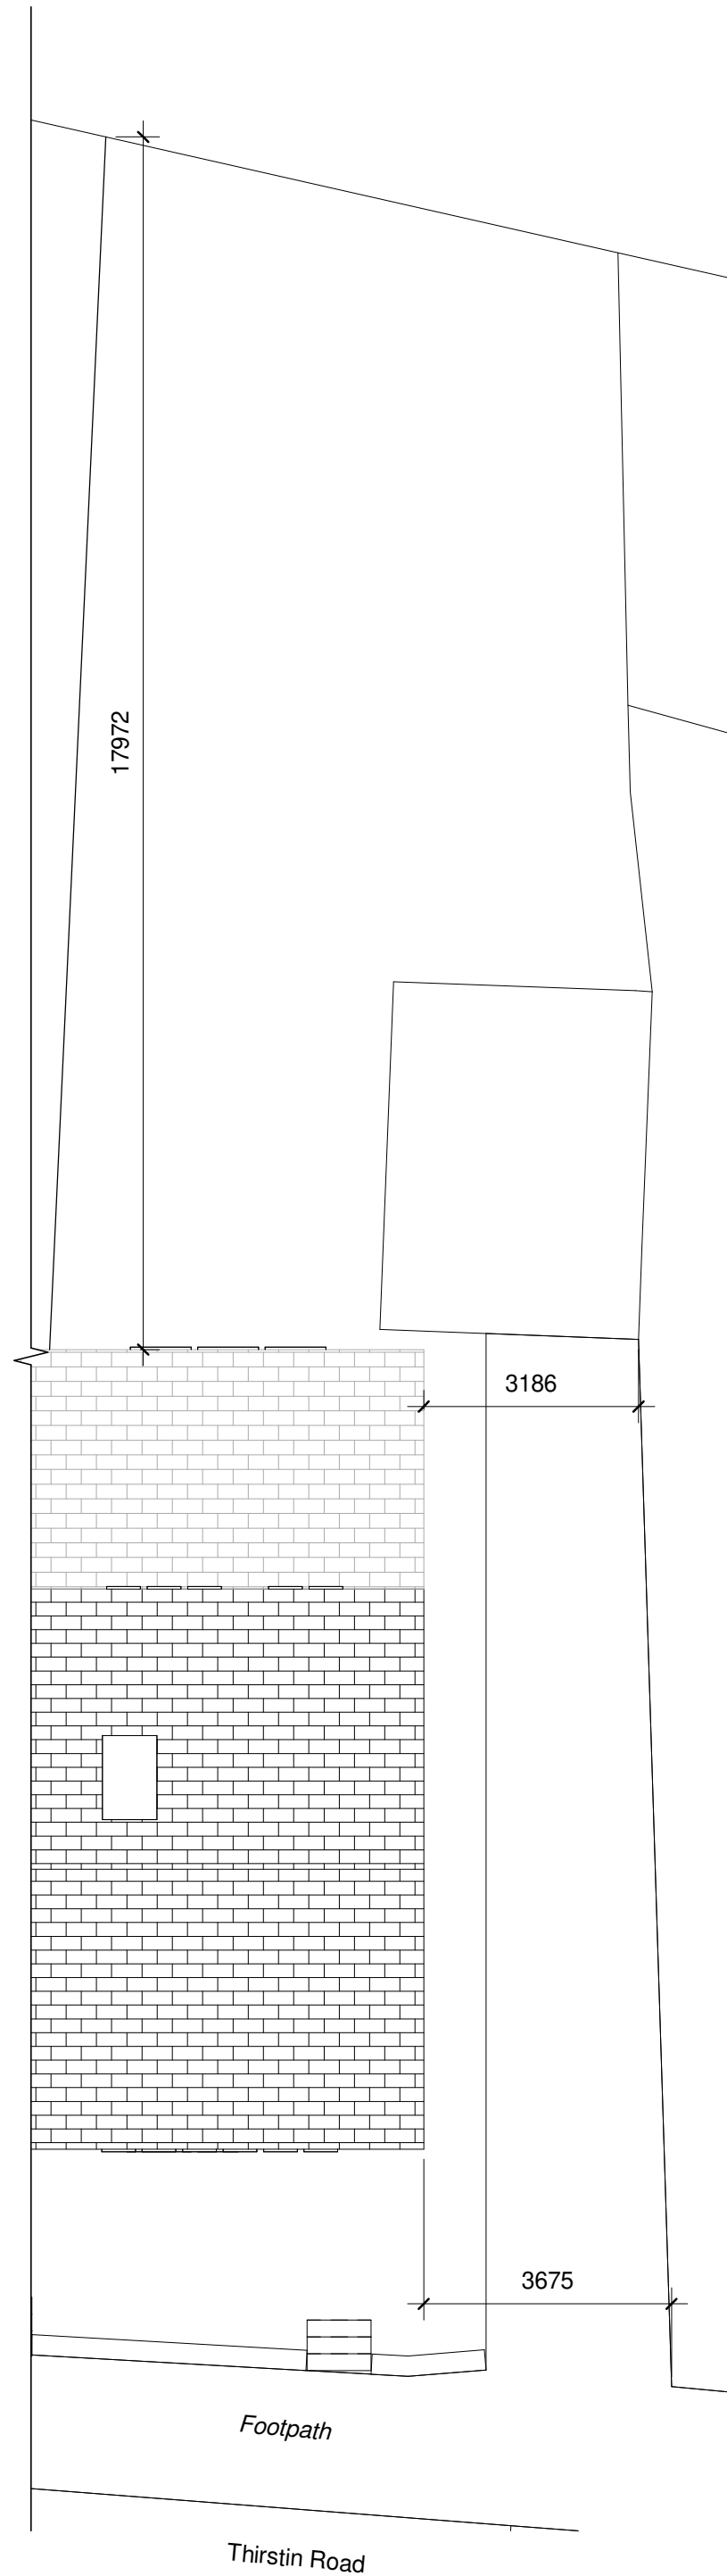

2 Existing Site Plan
1 : 100

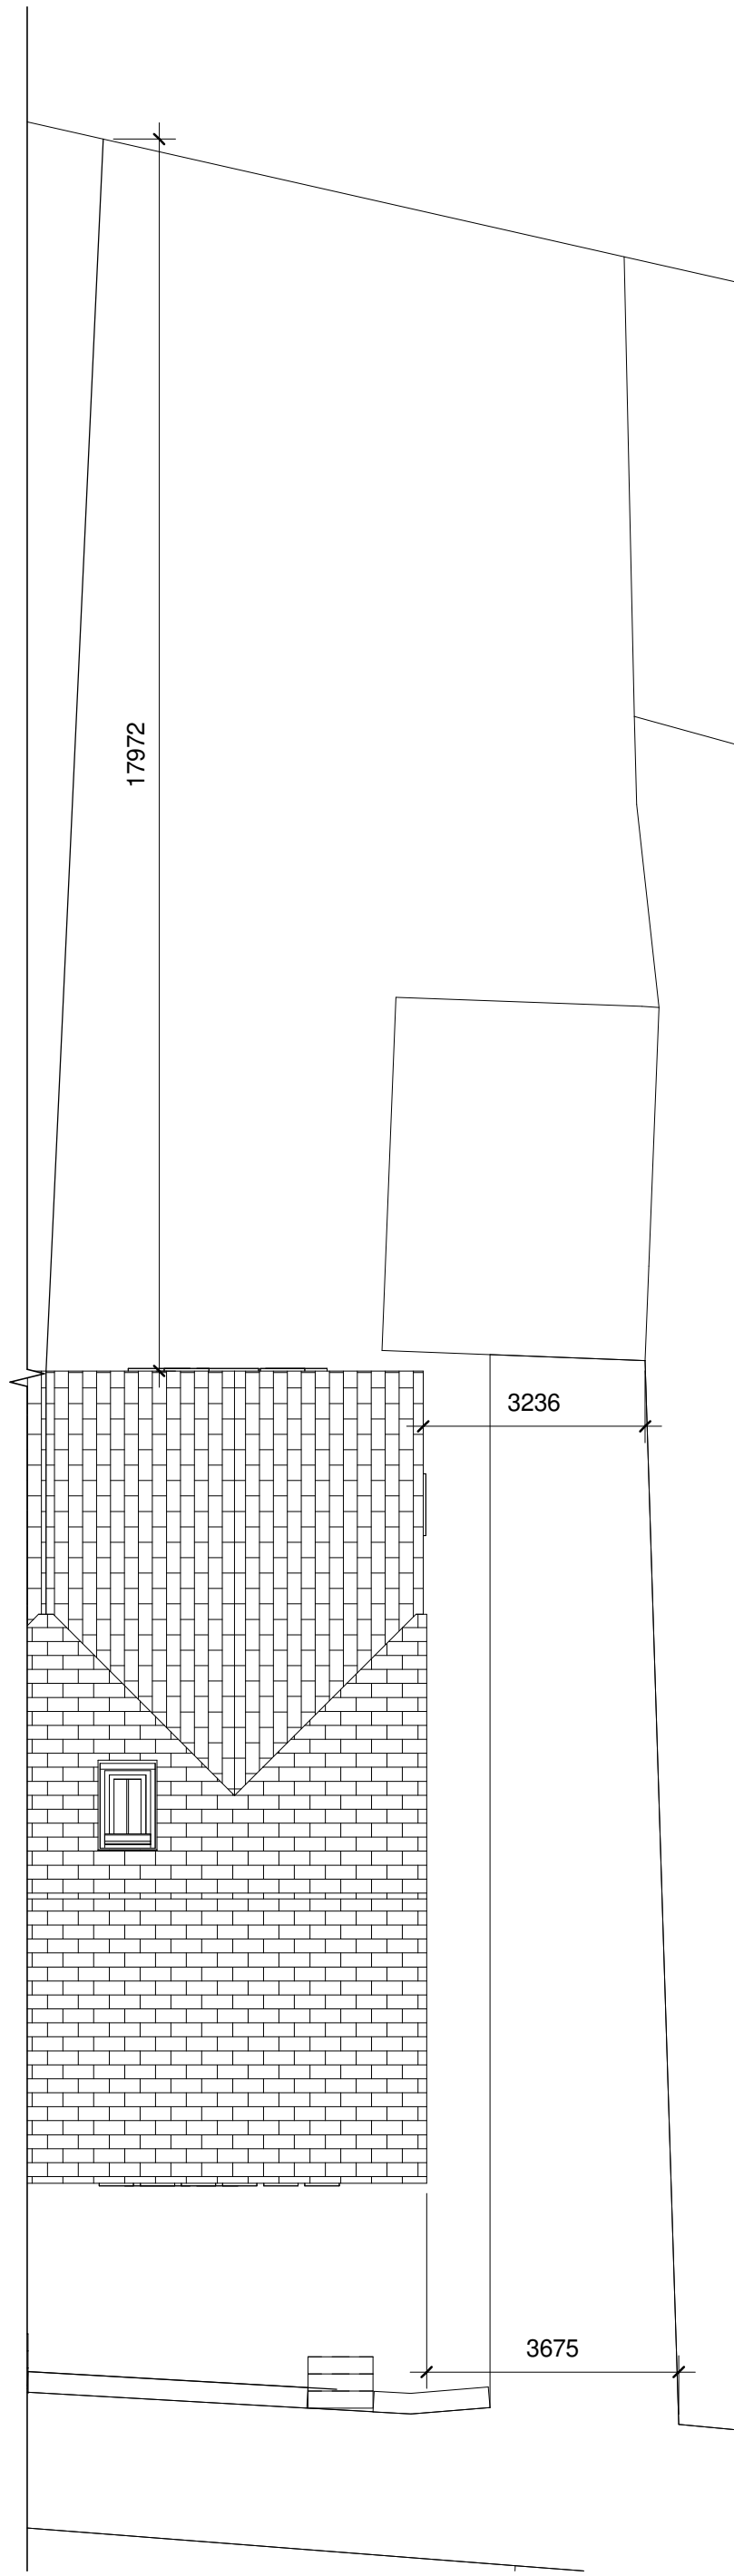

3 Proposed Site Plan
1 : 100

2	SDK	Issued for planning following comments	24/11/21
1	SDK	Issued for planning	18/11/21
Rev	By	Description	Date

KAS Planning Applications | Building Regulations Applications
Listed Building Applications | Building Measure Services
Feasibility Studies and Assessments

Kirk Architectural Services Ltd
16 oldham Road, Ripponden, West Yorkshire. HX6 4DP
Telephone: 01422 824574
Mobile: +447779082486
Email: kirkarchitecturalservice@gmail.com

Client Name:
Mr & Mrs Ingham

Site Name:
12 Thirstin Road, Honley, Holmfirth HD9 6JG

Project Name:
Proposed Rear Extension

Drawing Title:
Location Plan and Site Layout Plans

Project No: 21-029	Sheet Size: A1	Scale: As indicated	
Drawn by: SDK	Checked by: SDK	Approved by: SDK	Revision: PL02
Suitability: Planning			Status: PL
Drawing Number: KAS-21-029-001			