




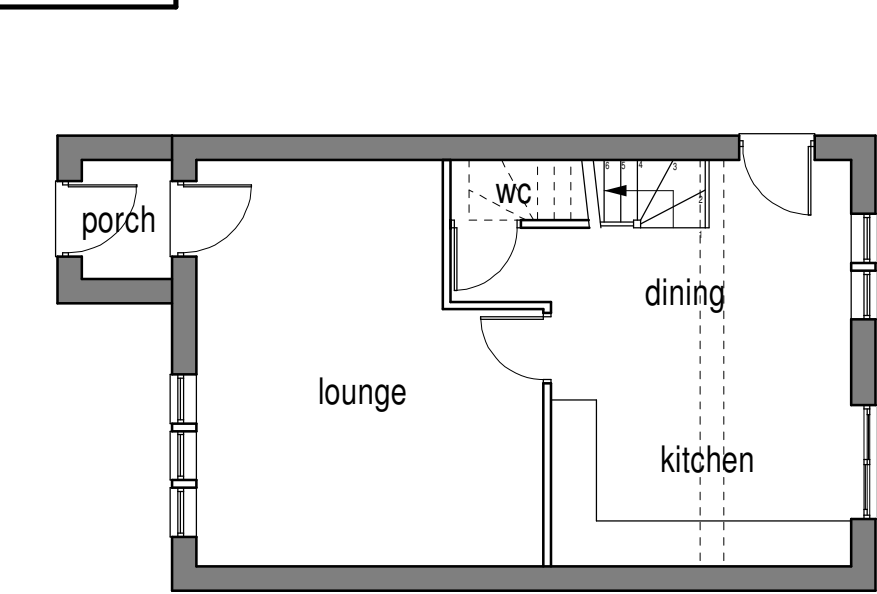


Ground floor layout (1:100)

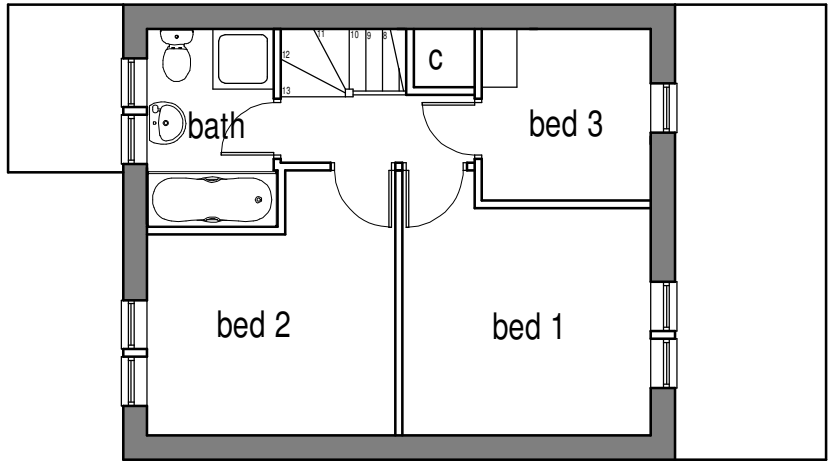


First floor layout (1:100)

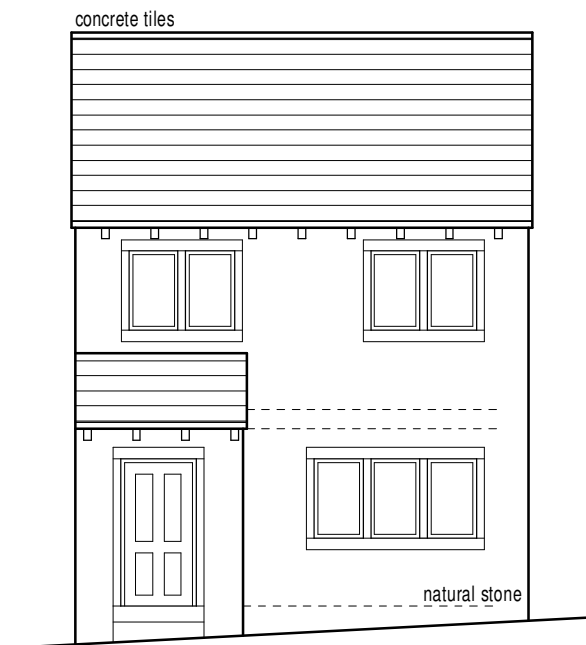


Front elevation (1:100)

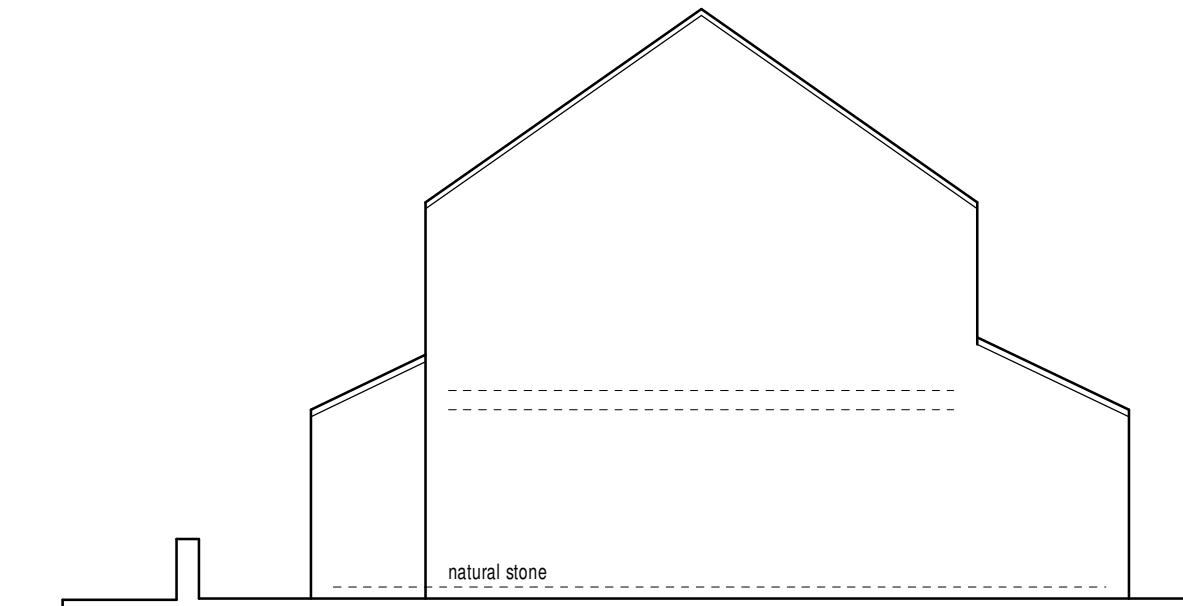

Side elevation (1:100)

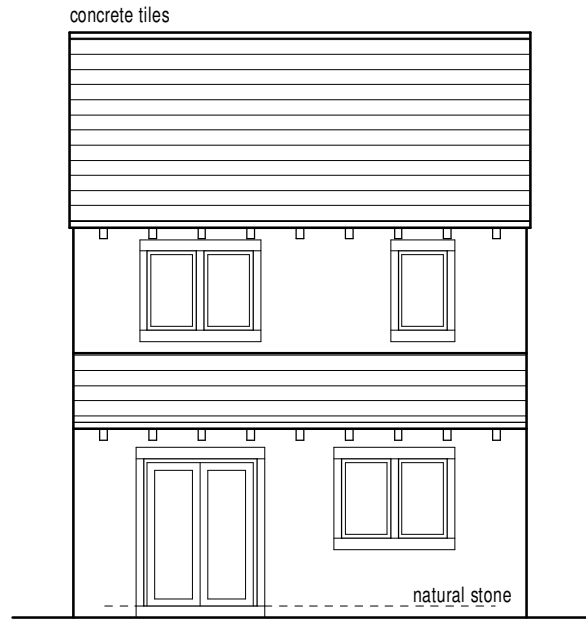

Rear elevation (1:100)

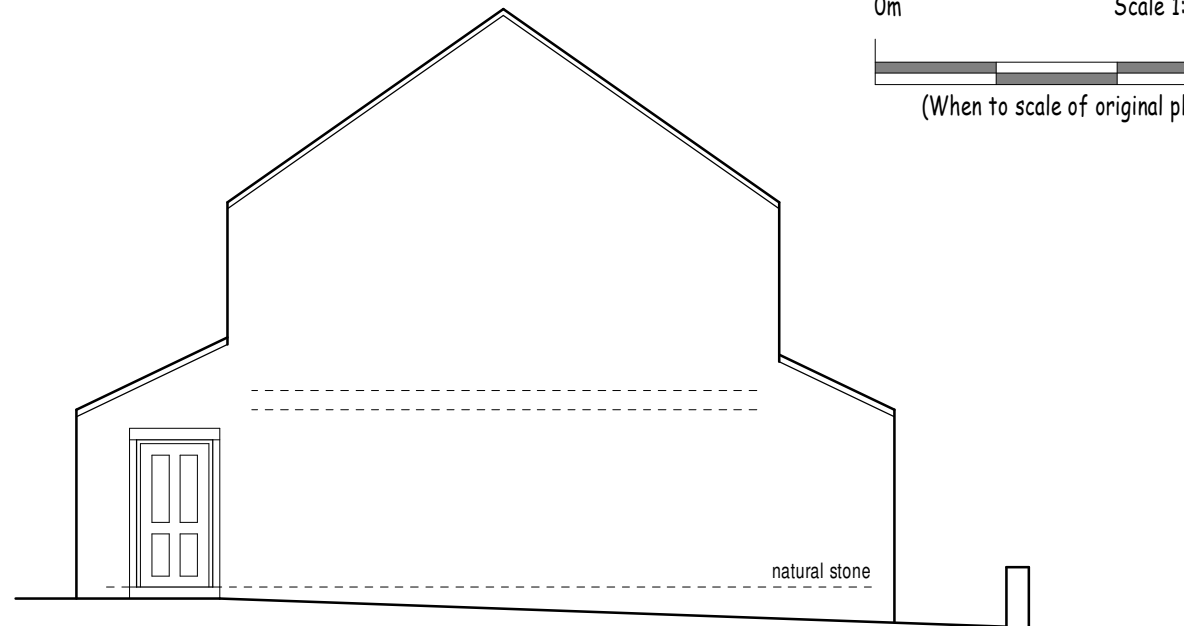


Side elevation (1:100)

Notes:
1. Setting out to be the responsibility of contractor.
2. Contractor to pay particular attention to pitch of roof and headroom at stairs.
3. Any discrepancies to be reported to Colne Valley Design.

Scale 1:50 4m
Scale 1:100 8m
Scale 1:200 16m
Scale 1:500 40m
Scale 1:1250 100m


(When to scale of original plan bar = 8cm)

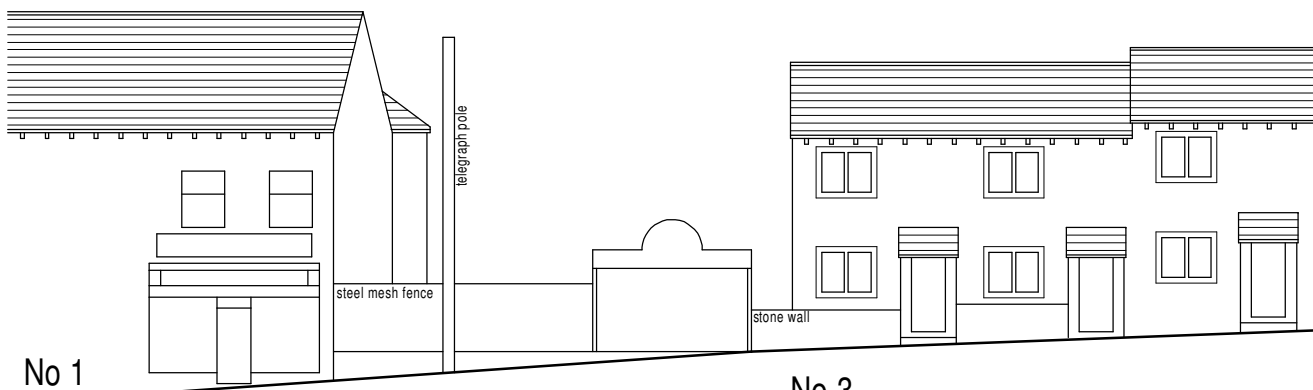

Existing street scene (1:200)




Proposed street scene (1:200)

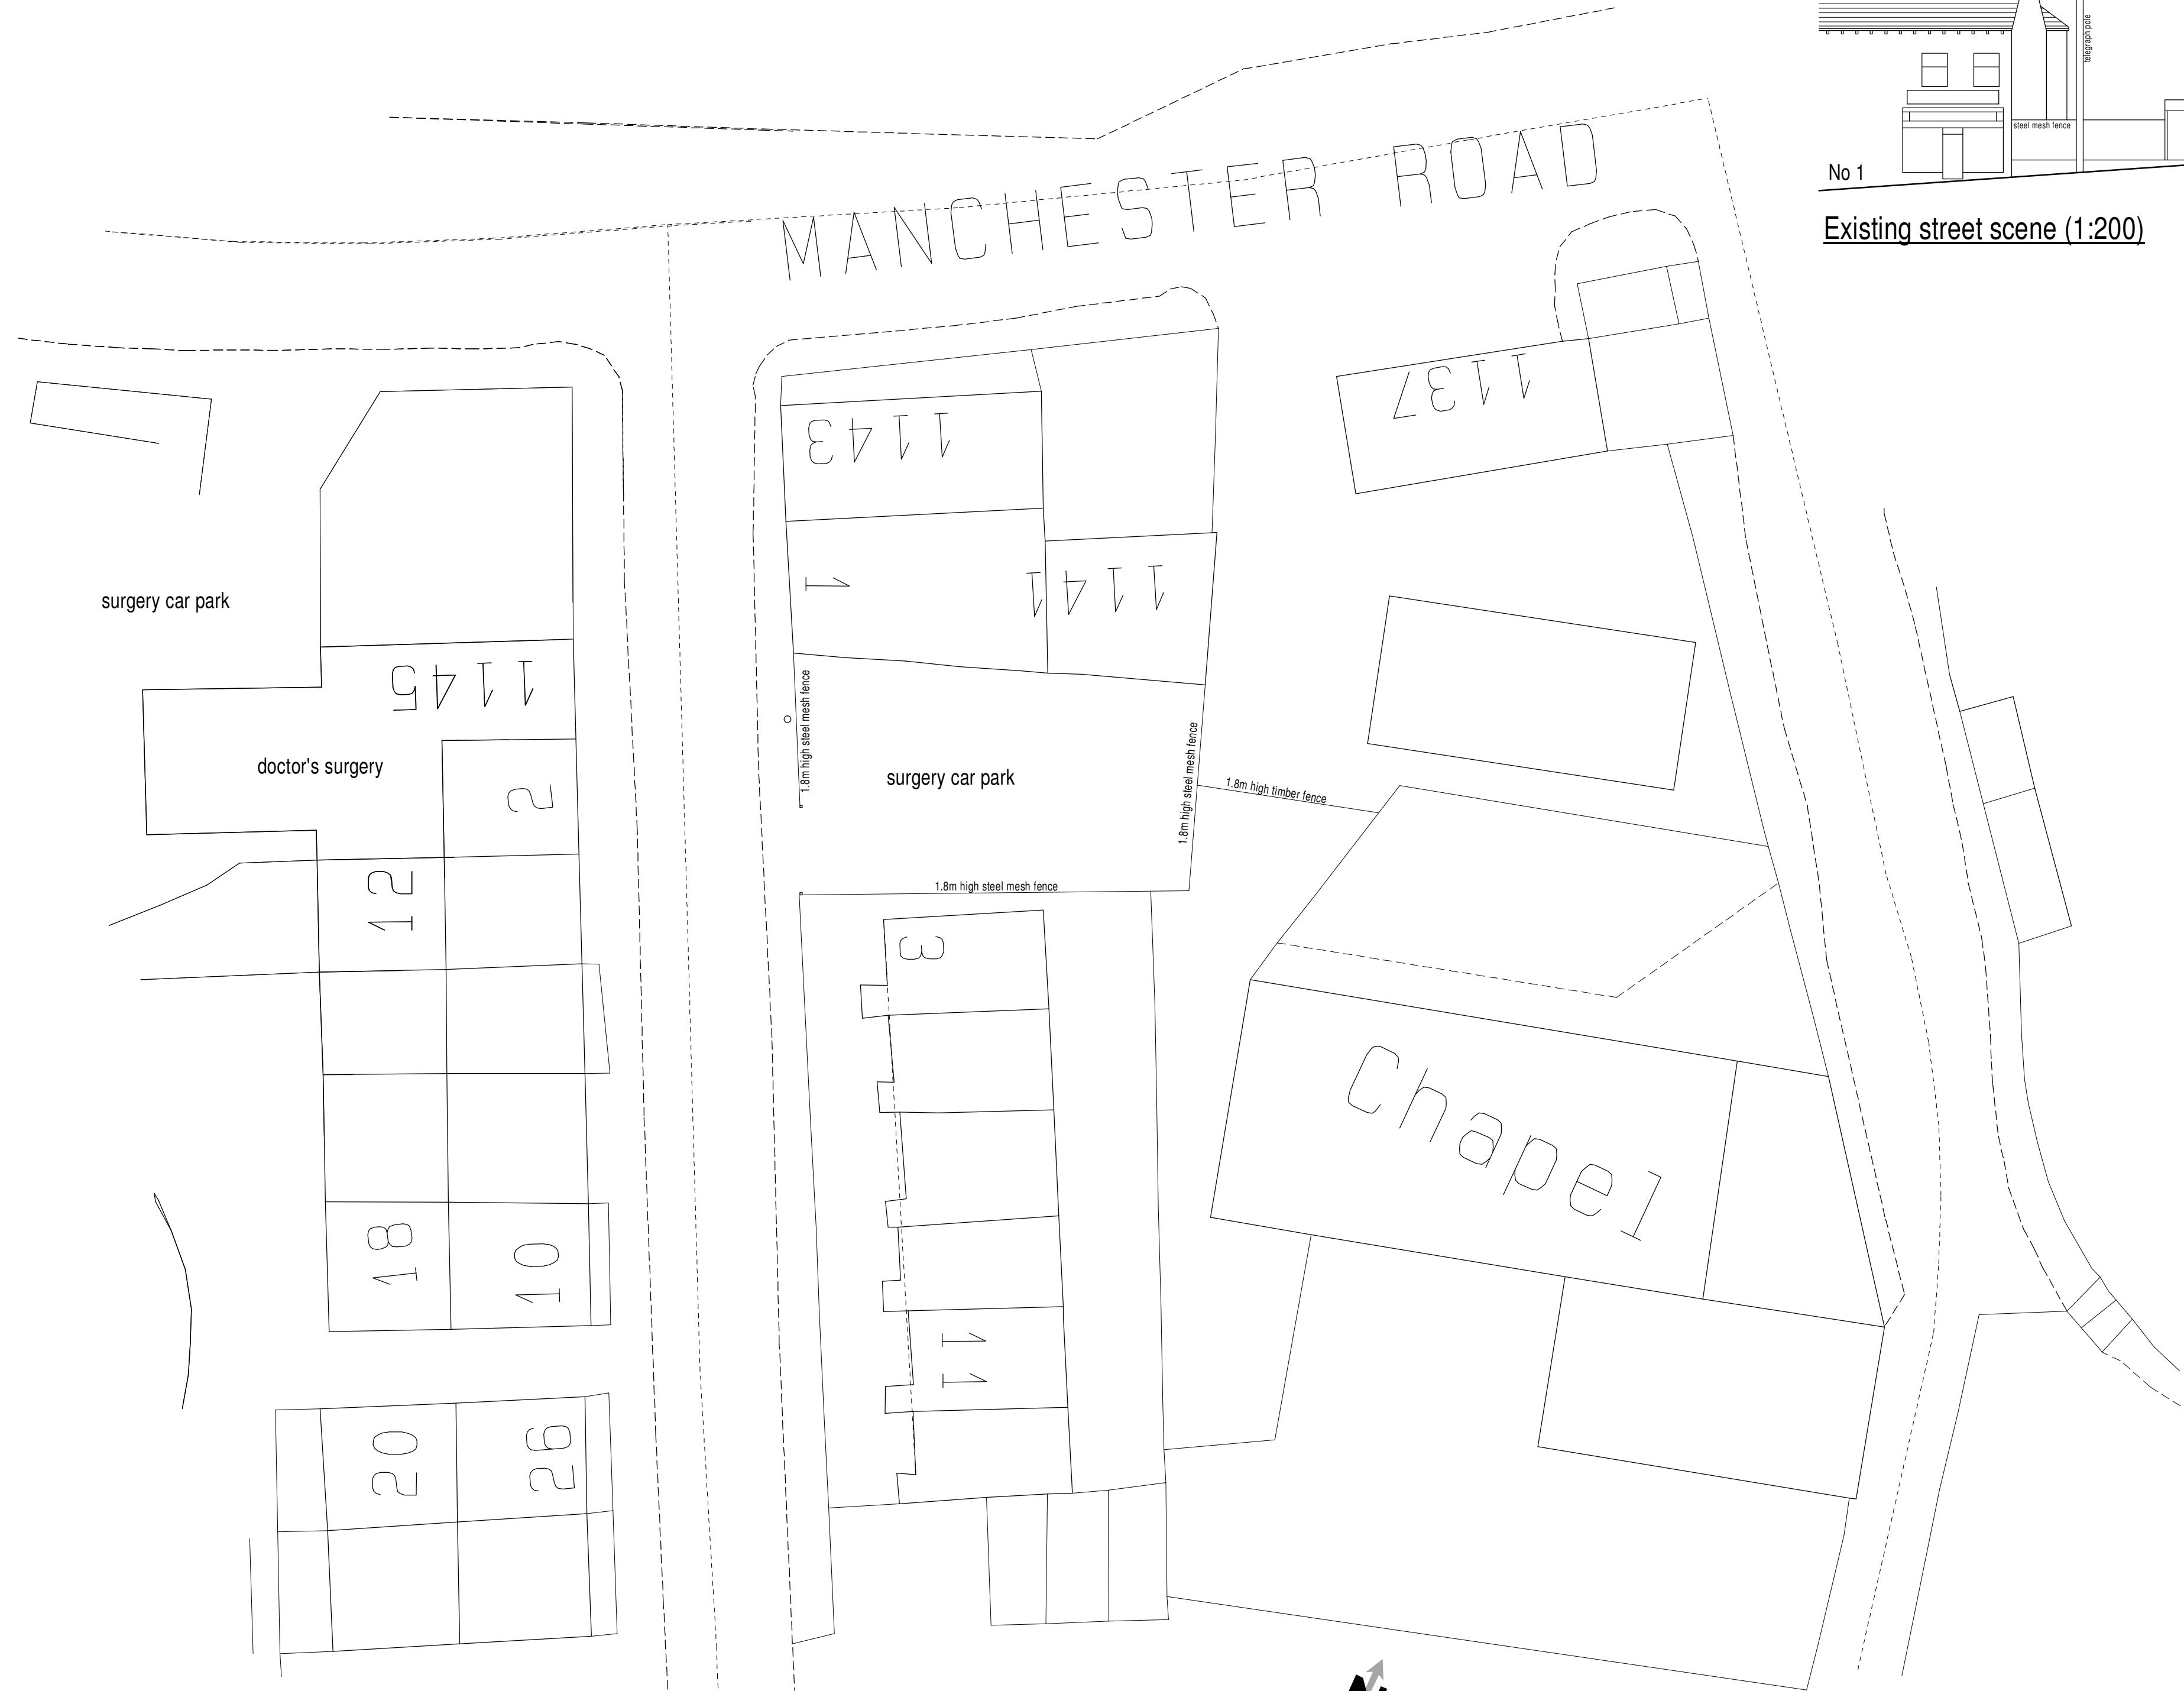

Existing site plan (1:200)



Proposed site plan (1:200)

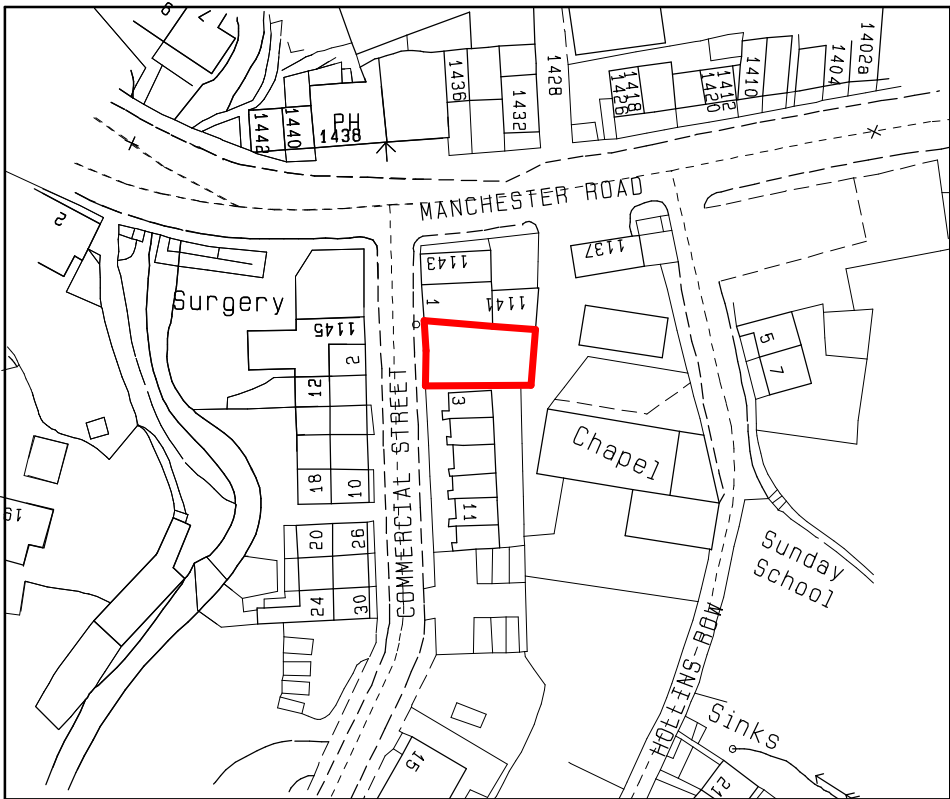

Location plan (1:1250)

Rev C 20/02/2019 Amended following further comments from the planning officer.
Rev B 18/12/2019 Amended following comments from the planning officer.
Rev A 24/09/2019 Amended following meeting with planning officer.



Colne Valley Design
8 Meadow Lane
Slaithwaite
Huddersfield HD7 5EX

Tel: 01484 842097
Mobile: 07867 803312
E-mail: mitchell@sbhomes.co.uk

Proprietor: S.A. Mitchell (A/CIOB)

Project

Proposed dwelling.

For

Garside Developments.

Address

Land adjacent 1 Commercial Street
Slaithwaite

Title

Planning drawing.

Job No.

19 J G1.

Drawing number

P 01 C.

Date

April 2019.