



Site Plan
Scale 1:500

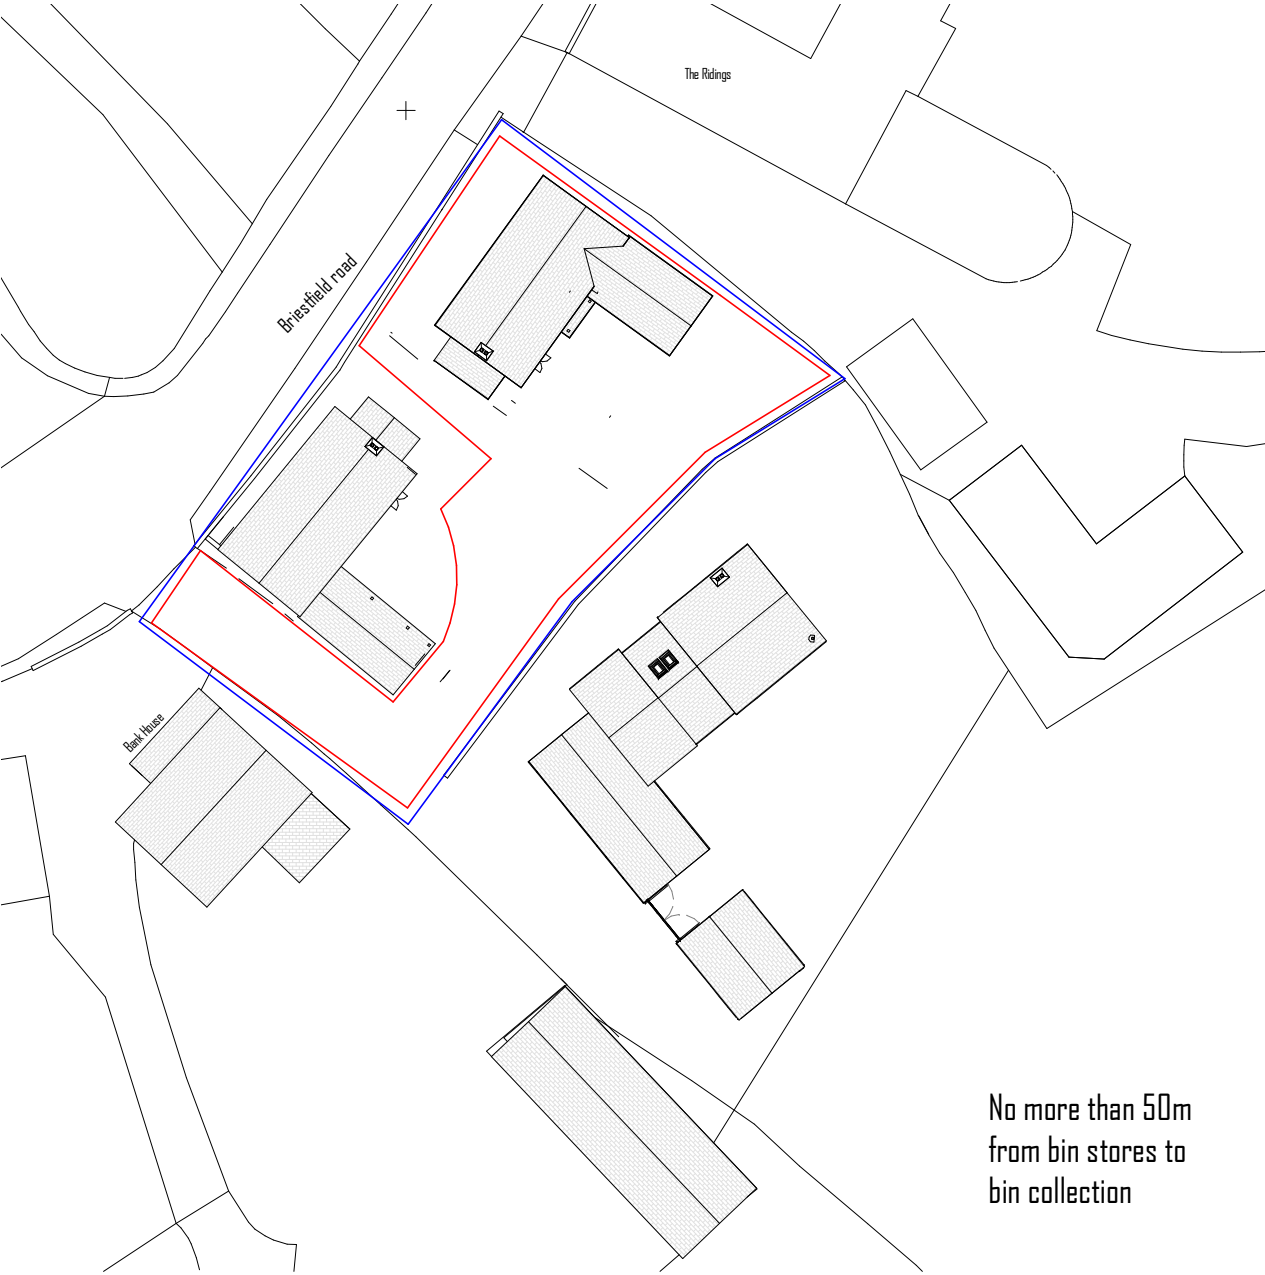

Location Plan
Scale 1:1250

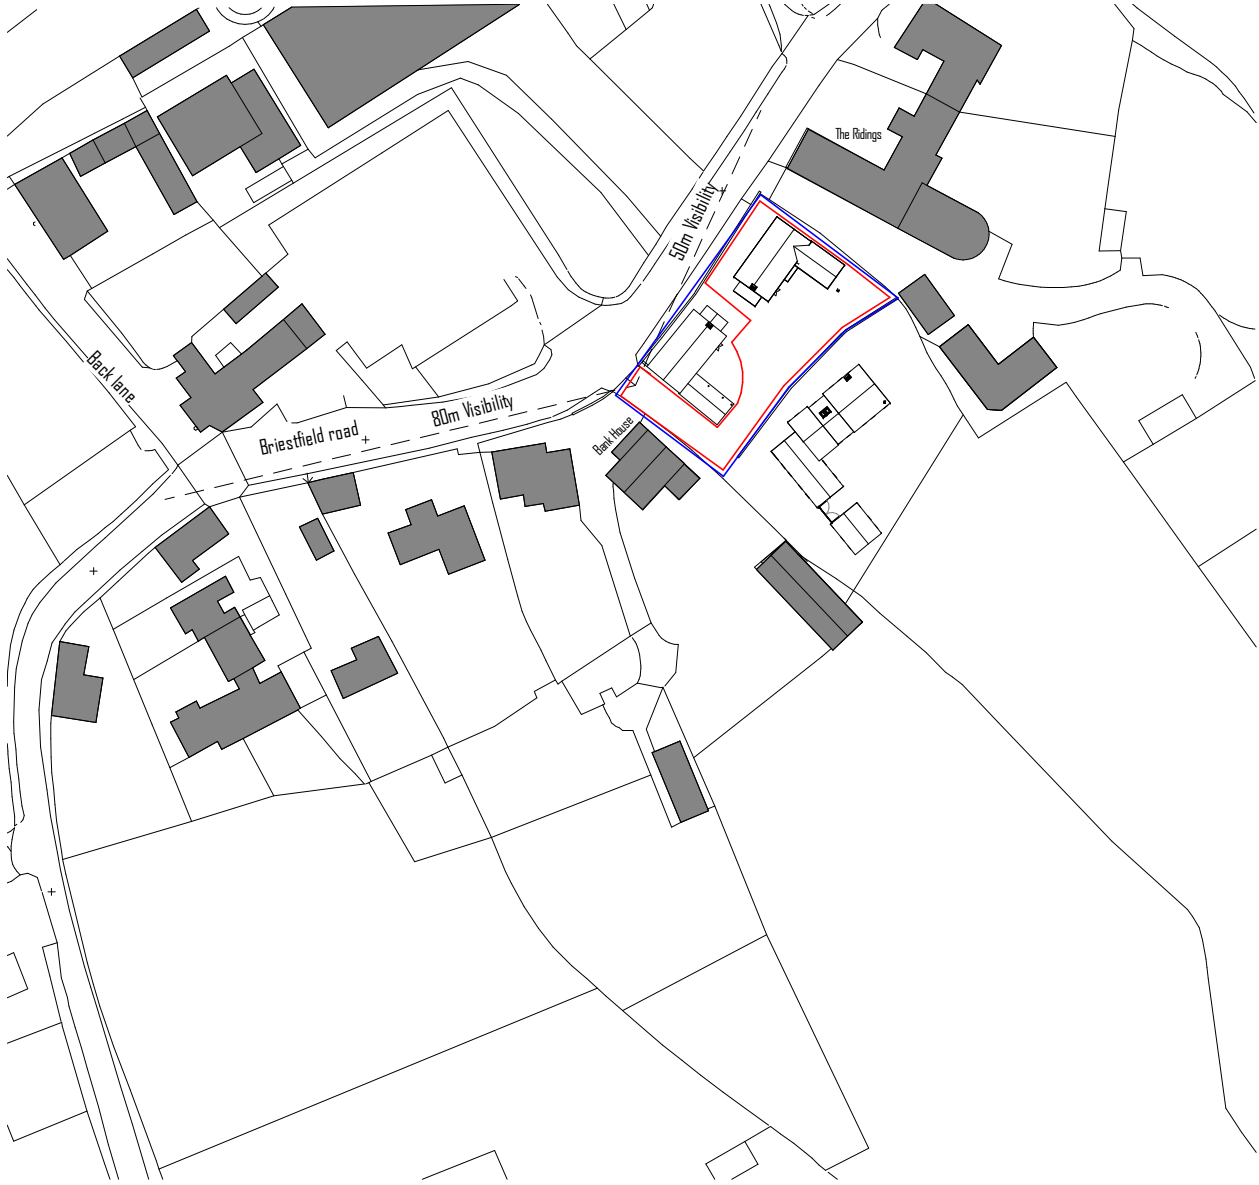

Copyright. This drawing and design and all the information contained therein is the sole copy right of GS Design, and reproduction in any form is forbidden unless permission is obtained in writing.

All dimensions to be checked on site.
No dimensions to be scaled from this drawing. All Contractors must visit site and be responsible for taking and checking all dimensions relative to this work. The Architect must be advises of any discrepancies in writing.

Revision G: (02/12/2021)
Revision following planning comments.

Revision F: (09/09/2016)
Revision following planning comments.

Revision E: (30/08/2016)
Revision following planning comments.

Revision D: (04/08/2016)
Revision following planning comments.

Revision C: (20/05/2016)
Revision to include dimensions.

Revision B: (27/04/2016)
Revision following clients comments.

Revision A: (04/12/2015)
Revision following clients comments.



Client
Mr Steven Newton

Job
Poplar Farm
Briestfield Road
Dewsbury
WF12 0PA

Drawing Title
Site Plan

Sheet 1:500 @ A3

Drawn By Amy Izzard

Date 06/11/15

Drawing Status Building Control

Drawing No. 1541_09_F