


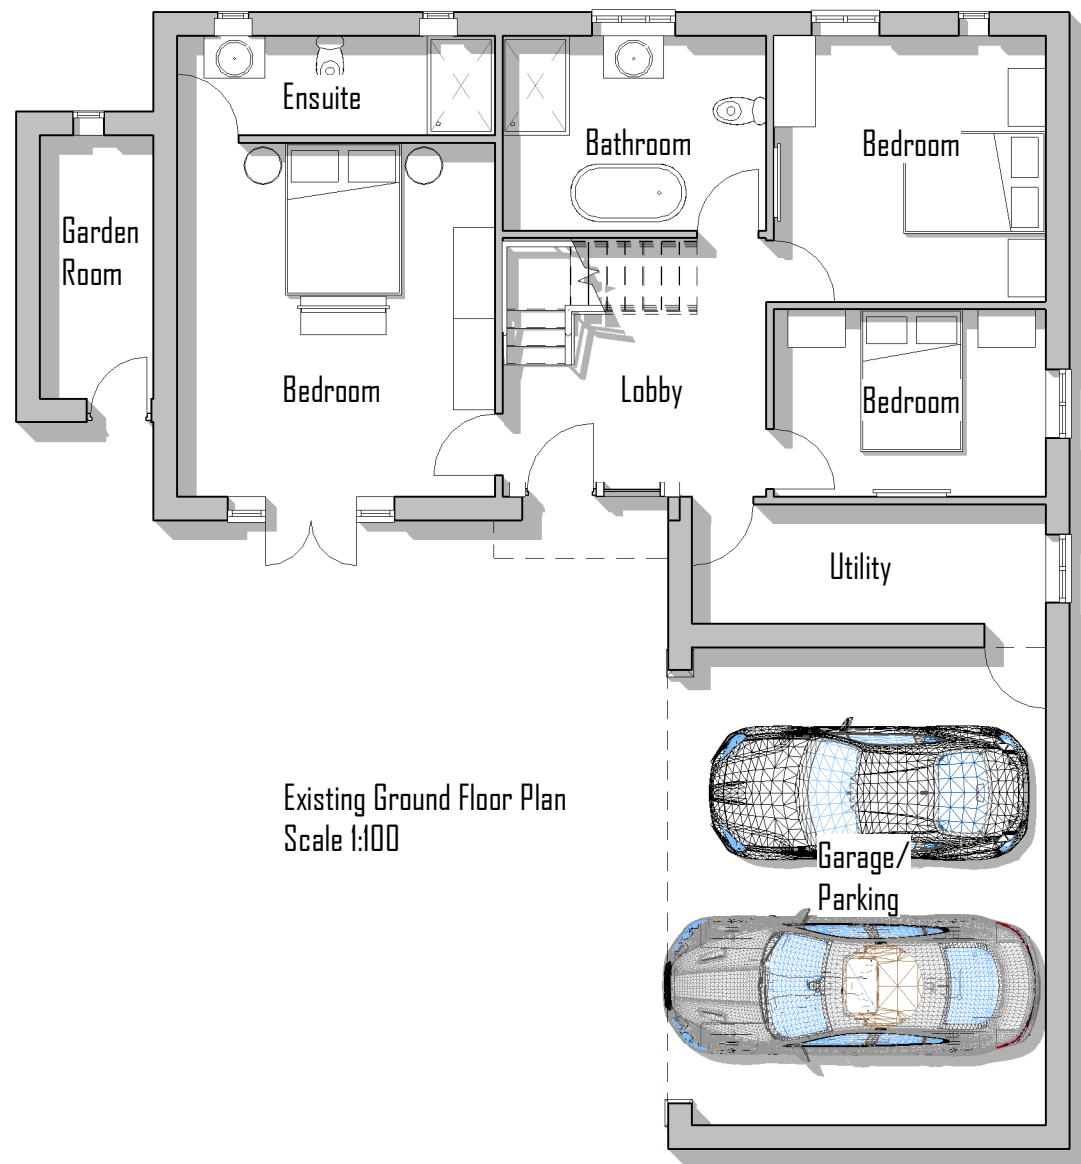

Existing Ground Floor Plan
Scale 1:100



Existing First Floor Plan
Scale 1:100



Copyright. This drawing and design and all the information contained therein is the sole copy right of GS Design, and reproduction in any form is forbidden unless permission is obtained in writing.

All dimensions to be checked on site.
No dimensions to be scaled from this drawing. All Contractors must visit site and be responsible for taking and checking all dimensions relative to this work. The Architect must be advises of any discrepancies in writing.



Client
Mr Steven Newton

Job
Poplar Farm
Briestfield Road
Dewsbury
WF12 0PA

Drawing Title
Plot 3 Existing

Sheet Size/Scale	1:100 @ A3
Drawn By	Alex Parry
Date	05/11/15
Drawing Status	For Clients Purpose Only
Drawing No.	1541_SK03_01_H