




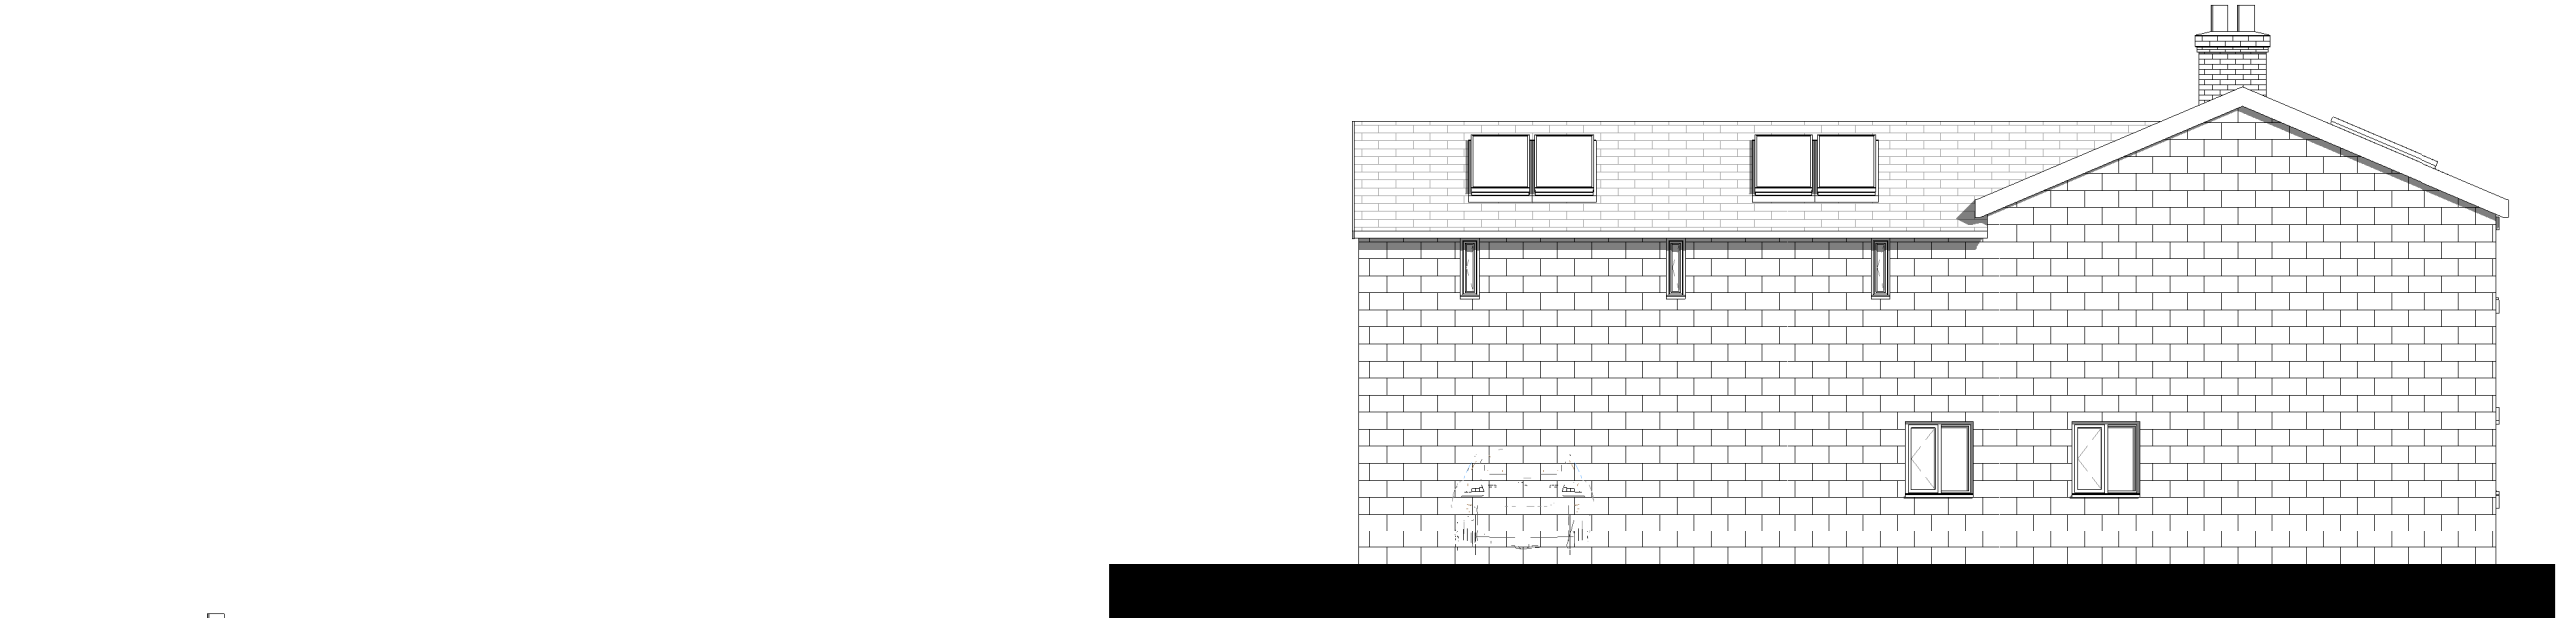

North East Elevation
Scale 1:100

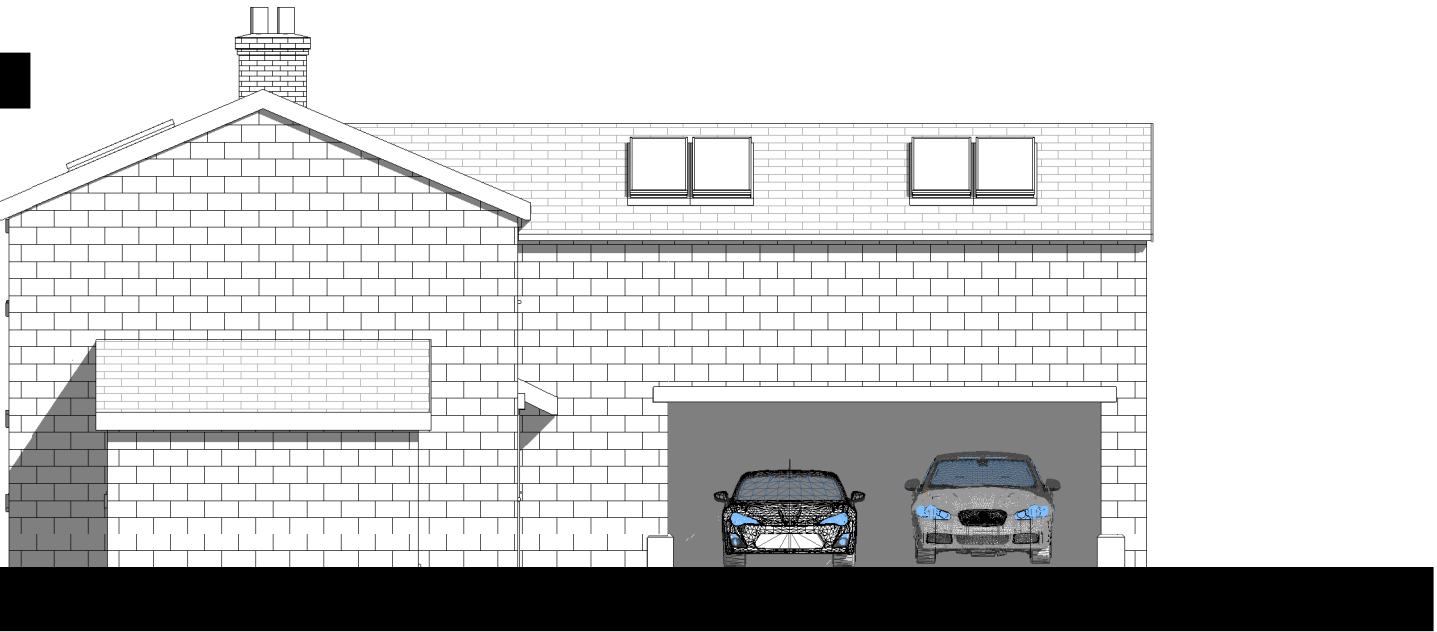

South East Elevation
Scale 1:100

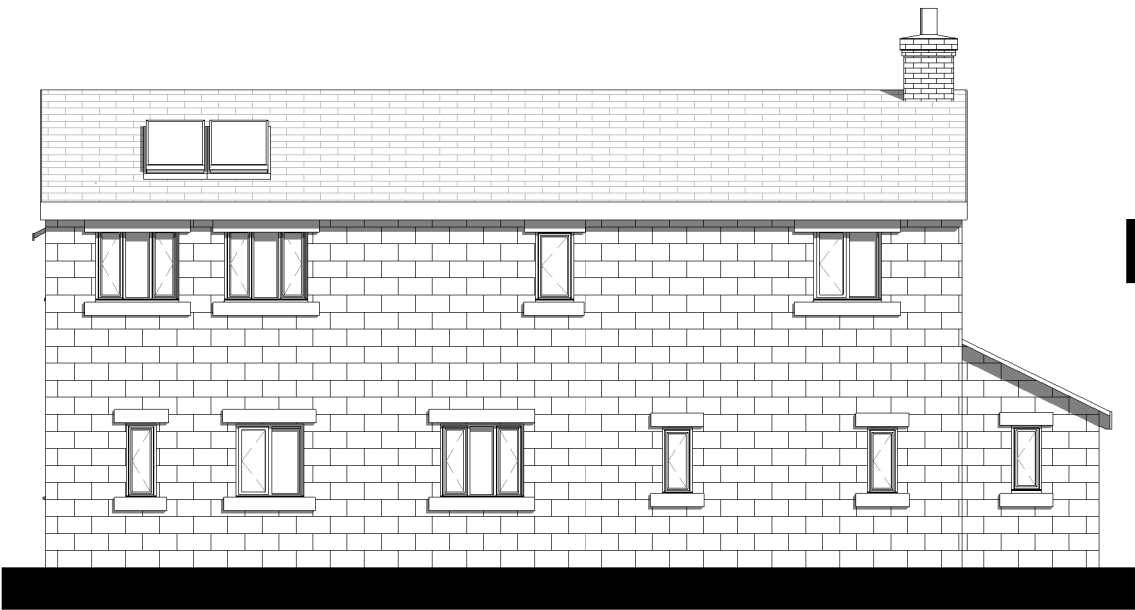

South West Elevation
Scale 1:100

North West Elevation
Scale 1:100

Copyright. This drawing and design and all the information contained therein is the sole copy right of GS Design, and reproduction in any form is forbidden unless permission is obtained in writing.

All dimensions to be checked on site.
No dimensions to be scaled from this drawing. All Contractors must visit site and be responsible for taking and checking all dimensions relative to this work. The Architect must be advises of any discrepancies in writing.



GS Design
Chartered Architects
5 Newfield Lane
Dore, Sheffield
S17 3DA
tel: 0114 235 2335
email: info@gsdesign.com

Client
Mr Steven Newton

Job
Poplar Farm
Briestfield Road
Dewsbury
WF12 0PA

Drawing Title
Existing Elevations, Plot 3

Sheet Size/Scale 1:100 @ A3

Drawn By Alex Parry

Date 04/12/2015

Drawing Status For Clients Purpose Only

Drawing No. 1541_ SK03_02_H