


Do not scale from this drawing unless for Planning purposes.

Written dimensions only shall be taken from this drawing.

All dimensions are approximate and must be checked on site by the Contractor prior to the commencement of any fabrication or building works on site and where applicable, all dimensions and details are to be read in conjunction with any specialist consultants' drawings.

Revision	Date	Description

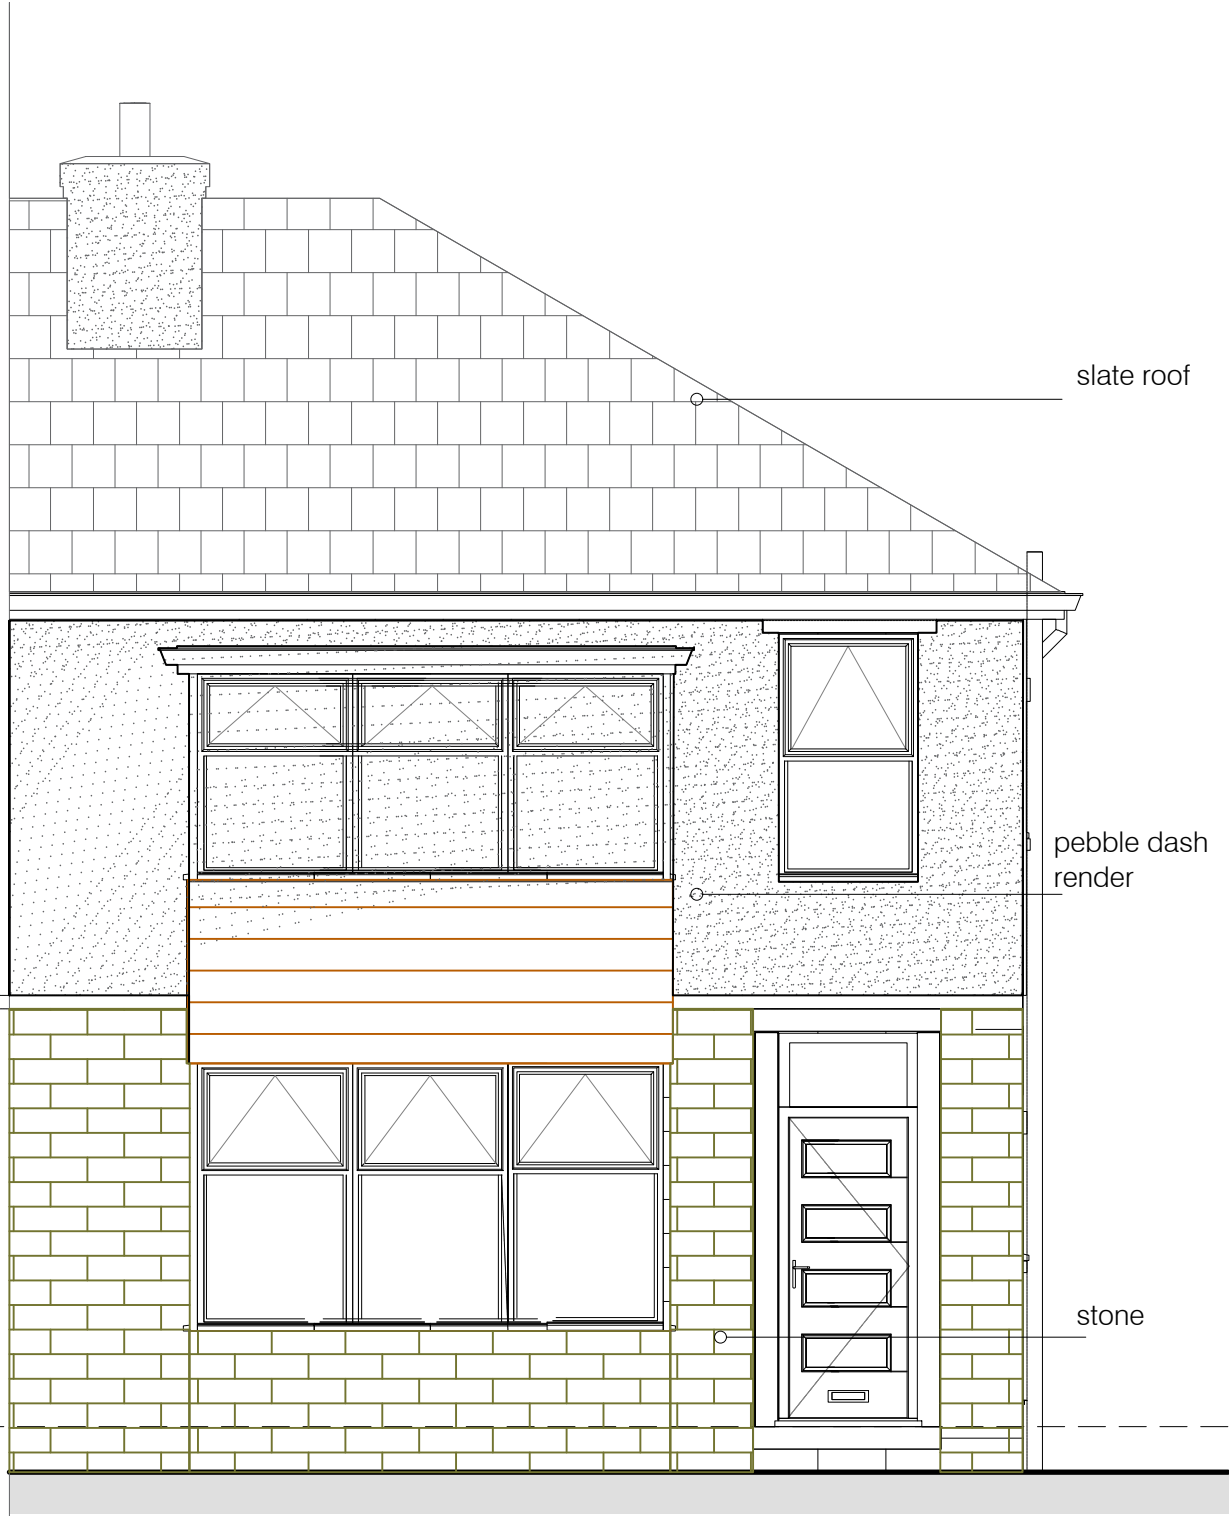

slate roof

pebble dash render

stone



slate roof

pebble dash render

rooflight & low pitched flat roof behind parapet wall

render finish

upvc/aluminium windows/doors

Drawing Title

Proposed Rear Extension
75 Imperial Road,
Edgerton, Huddersfield,
HD1 4PG

Drawing Title

Front & Rear Elevations
Proposed

Date

03.12.2021

Scale

1/50

Drawing No

PL05