


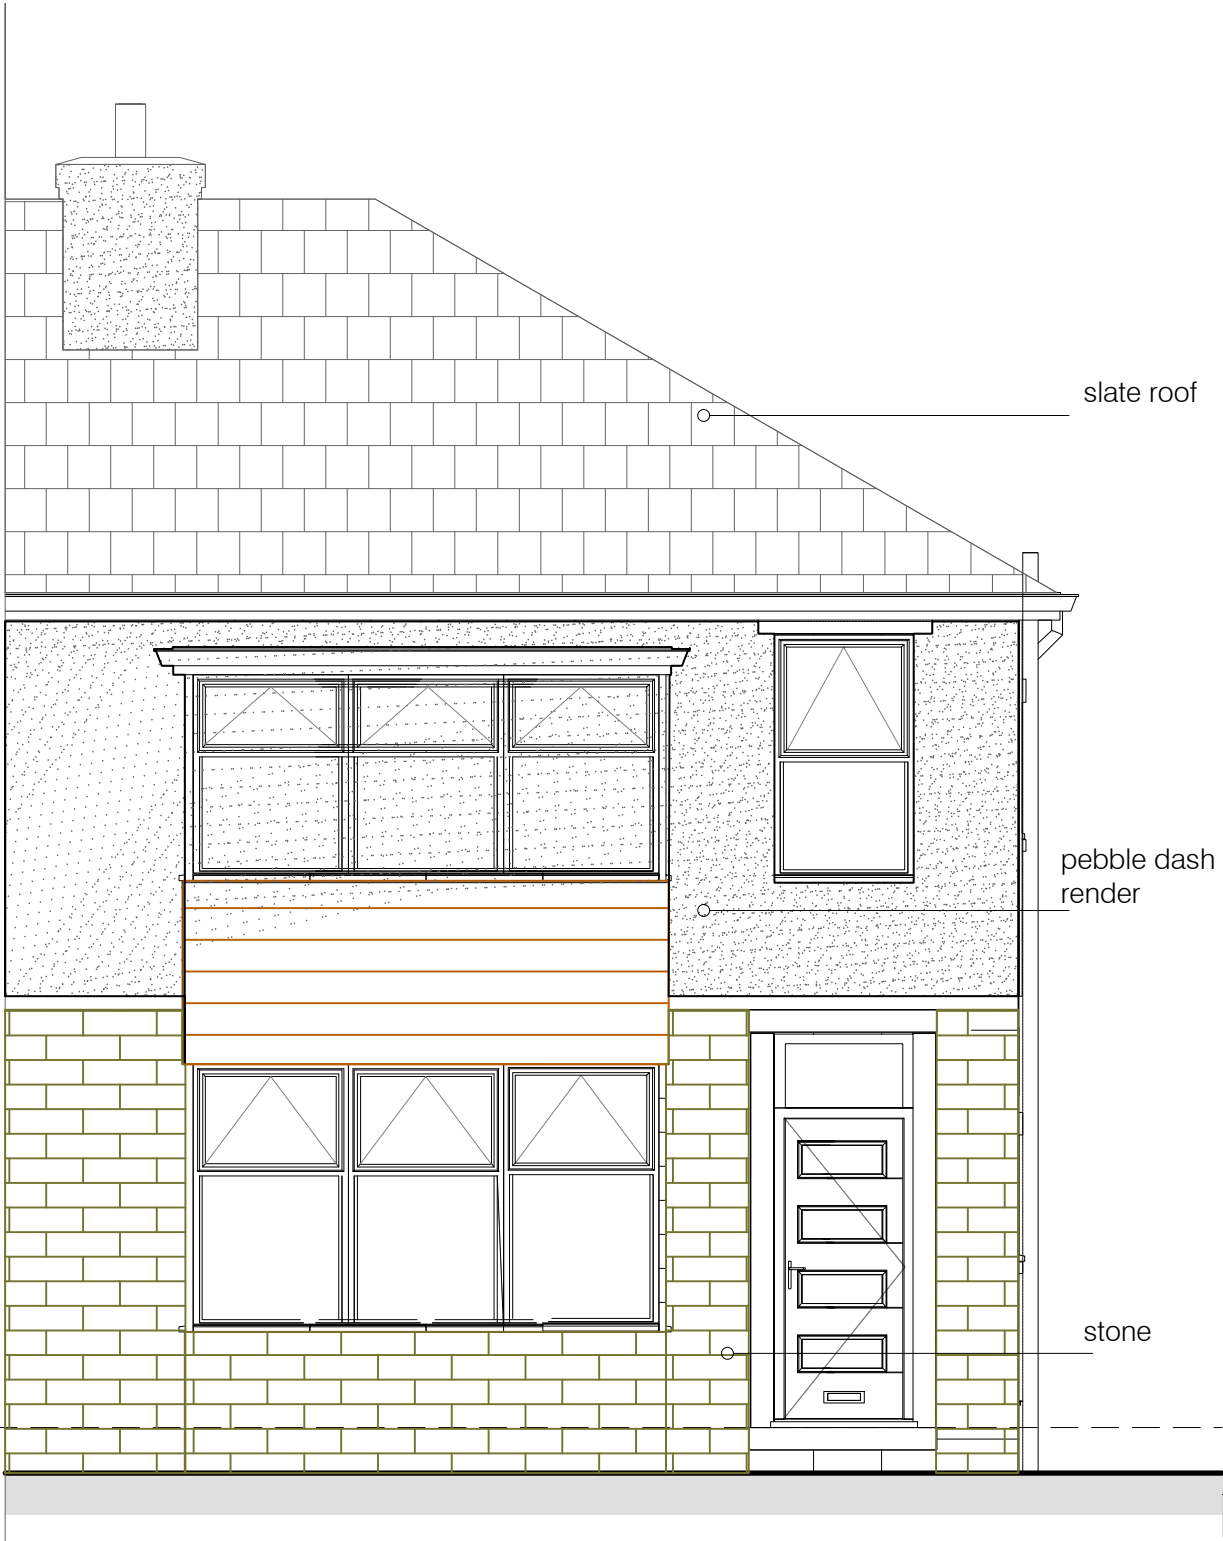

Front Elevation



Rear Elevation

Do not scale from this drawing unless for Planning purposes.
Written dimensions only shall be taken from this drawing.
All dimensions are approximate and must be checked on site by the Contractor prior to the commencement of any fabrication or building works on site and where applicable, all dimensions and details are to be read in conjunction with any specialist consultants' drawings.

Revision	Date	Description

slate roof

pebble dash render

brick

Drawing Title

Proposed Rear Extension
75 Imperial Road,
Edgerton, Huddersfield,
HD1 4PG

Drawing Title

Front & Rear Elevations
Existing

Date 03.12.2021 Scale 1/50

Drawing No PL04