



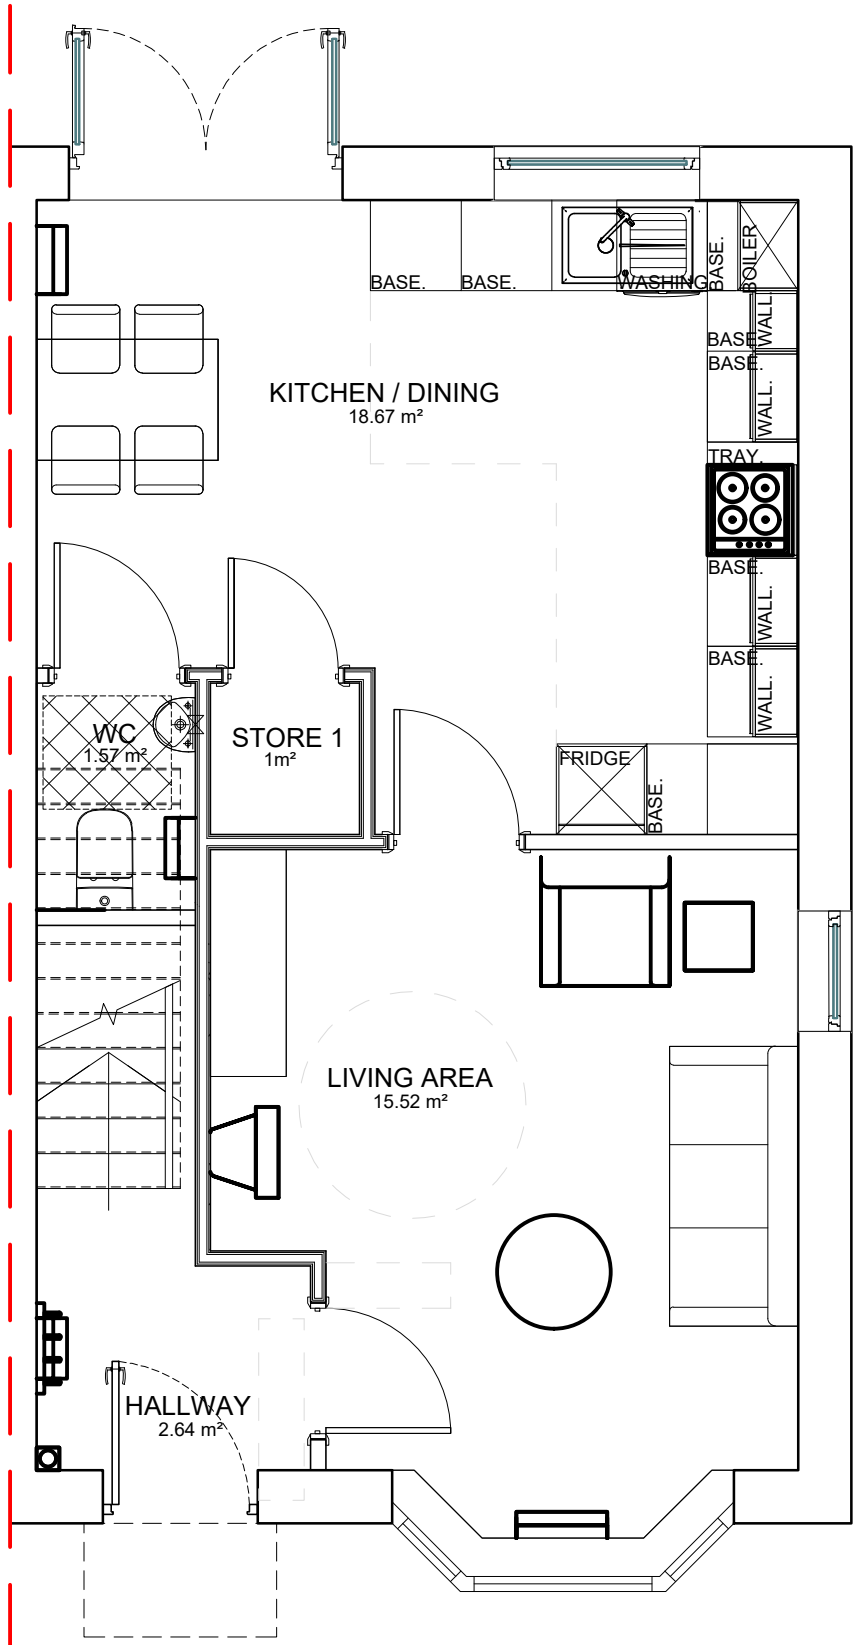

GROUND FLOOR PLAN

PROPOSED HOUSE TYPE C
3 BED 4 PERSON (KITCHEN REAR)
AREA : 85.3M2

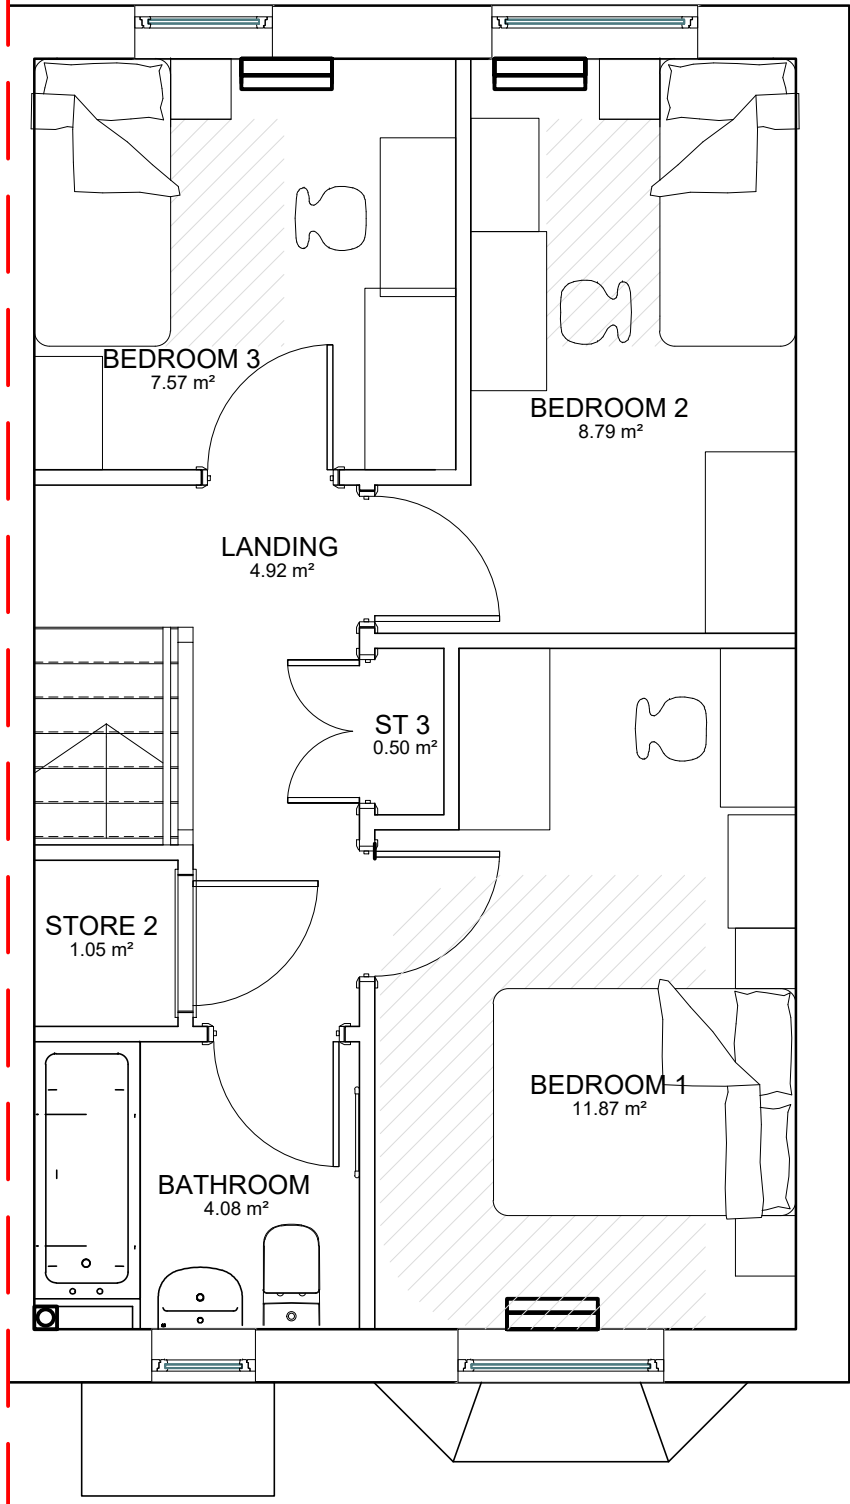

FIRST FLOOR PLAN

REV: B | DATE: 22/07/21 | DRAWN: AH | CHECKED: MH
WC RELOCATED UNDER STAIRS. STAIRS ALTERED.
LIVING / DINING AND KITCHEN AMENDED TO SUIT.
REV: A | DATE: 12/07/21 | DRAWN: AH | CHECKED: MH
MINOR ALTERATIONS TO SUIT CHANGE IN EXTERNAL
WALL THICKNESS

REVISIONS

This design is copyright ©



PROPOSED RESIDENTIAL
DEVELOPMENT

NEWSOME ROAD, NEWSOME

PROPOSED
HOUSE TYPE C
FLOOR PLANS

Drawn: AH Scale: 1:50@A3
Date: MAR 21 Checked: MH

brewsterby architects
5 NORTH HILL ROAD
HEADINGLEY
LEEDS
LS6 2EN
telephone
0113 2754000
facsimile
0113 2844250
e.mail
info@brewsterby.co.uk



Dwg No: 571/07(02)102 B