

PLANNING
DRAWING

KEY


Adoption

Area of Adoption



General

Denotes Legal Boundary

BIN LORRY TRACKING

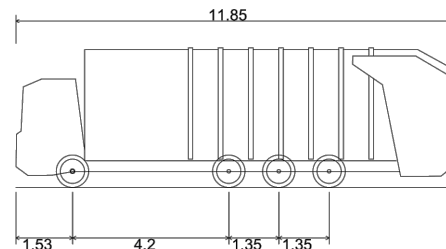

Kirklees Refuse Vehicle 2018
Overall Length 11.850m
Overall Width 2.500m
Overall Body Height 3.749m

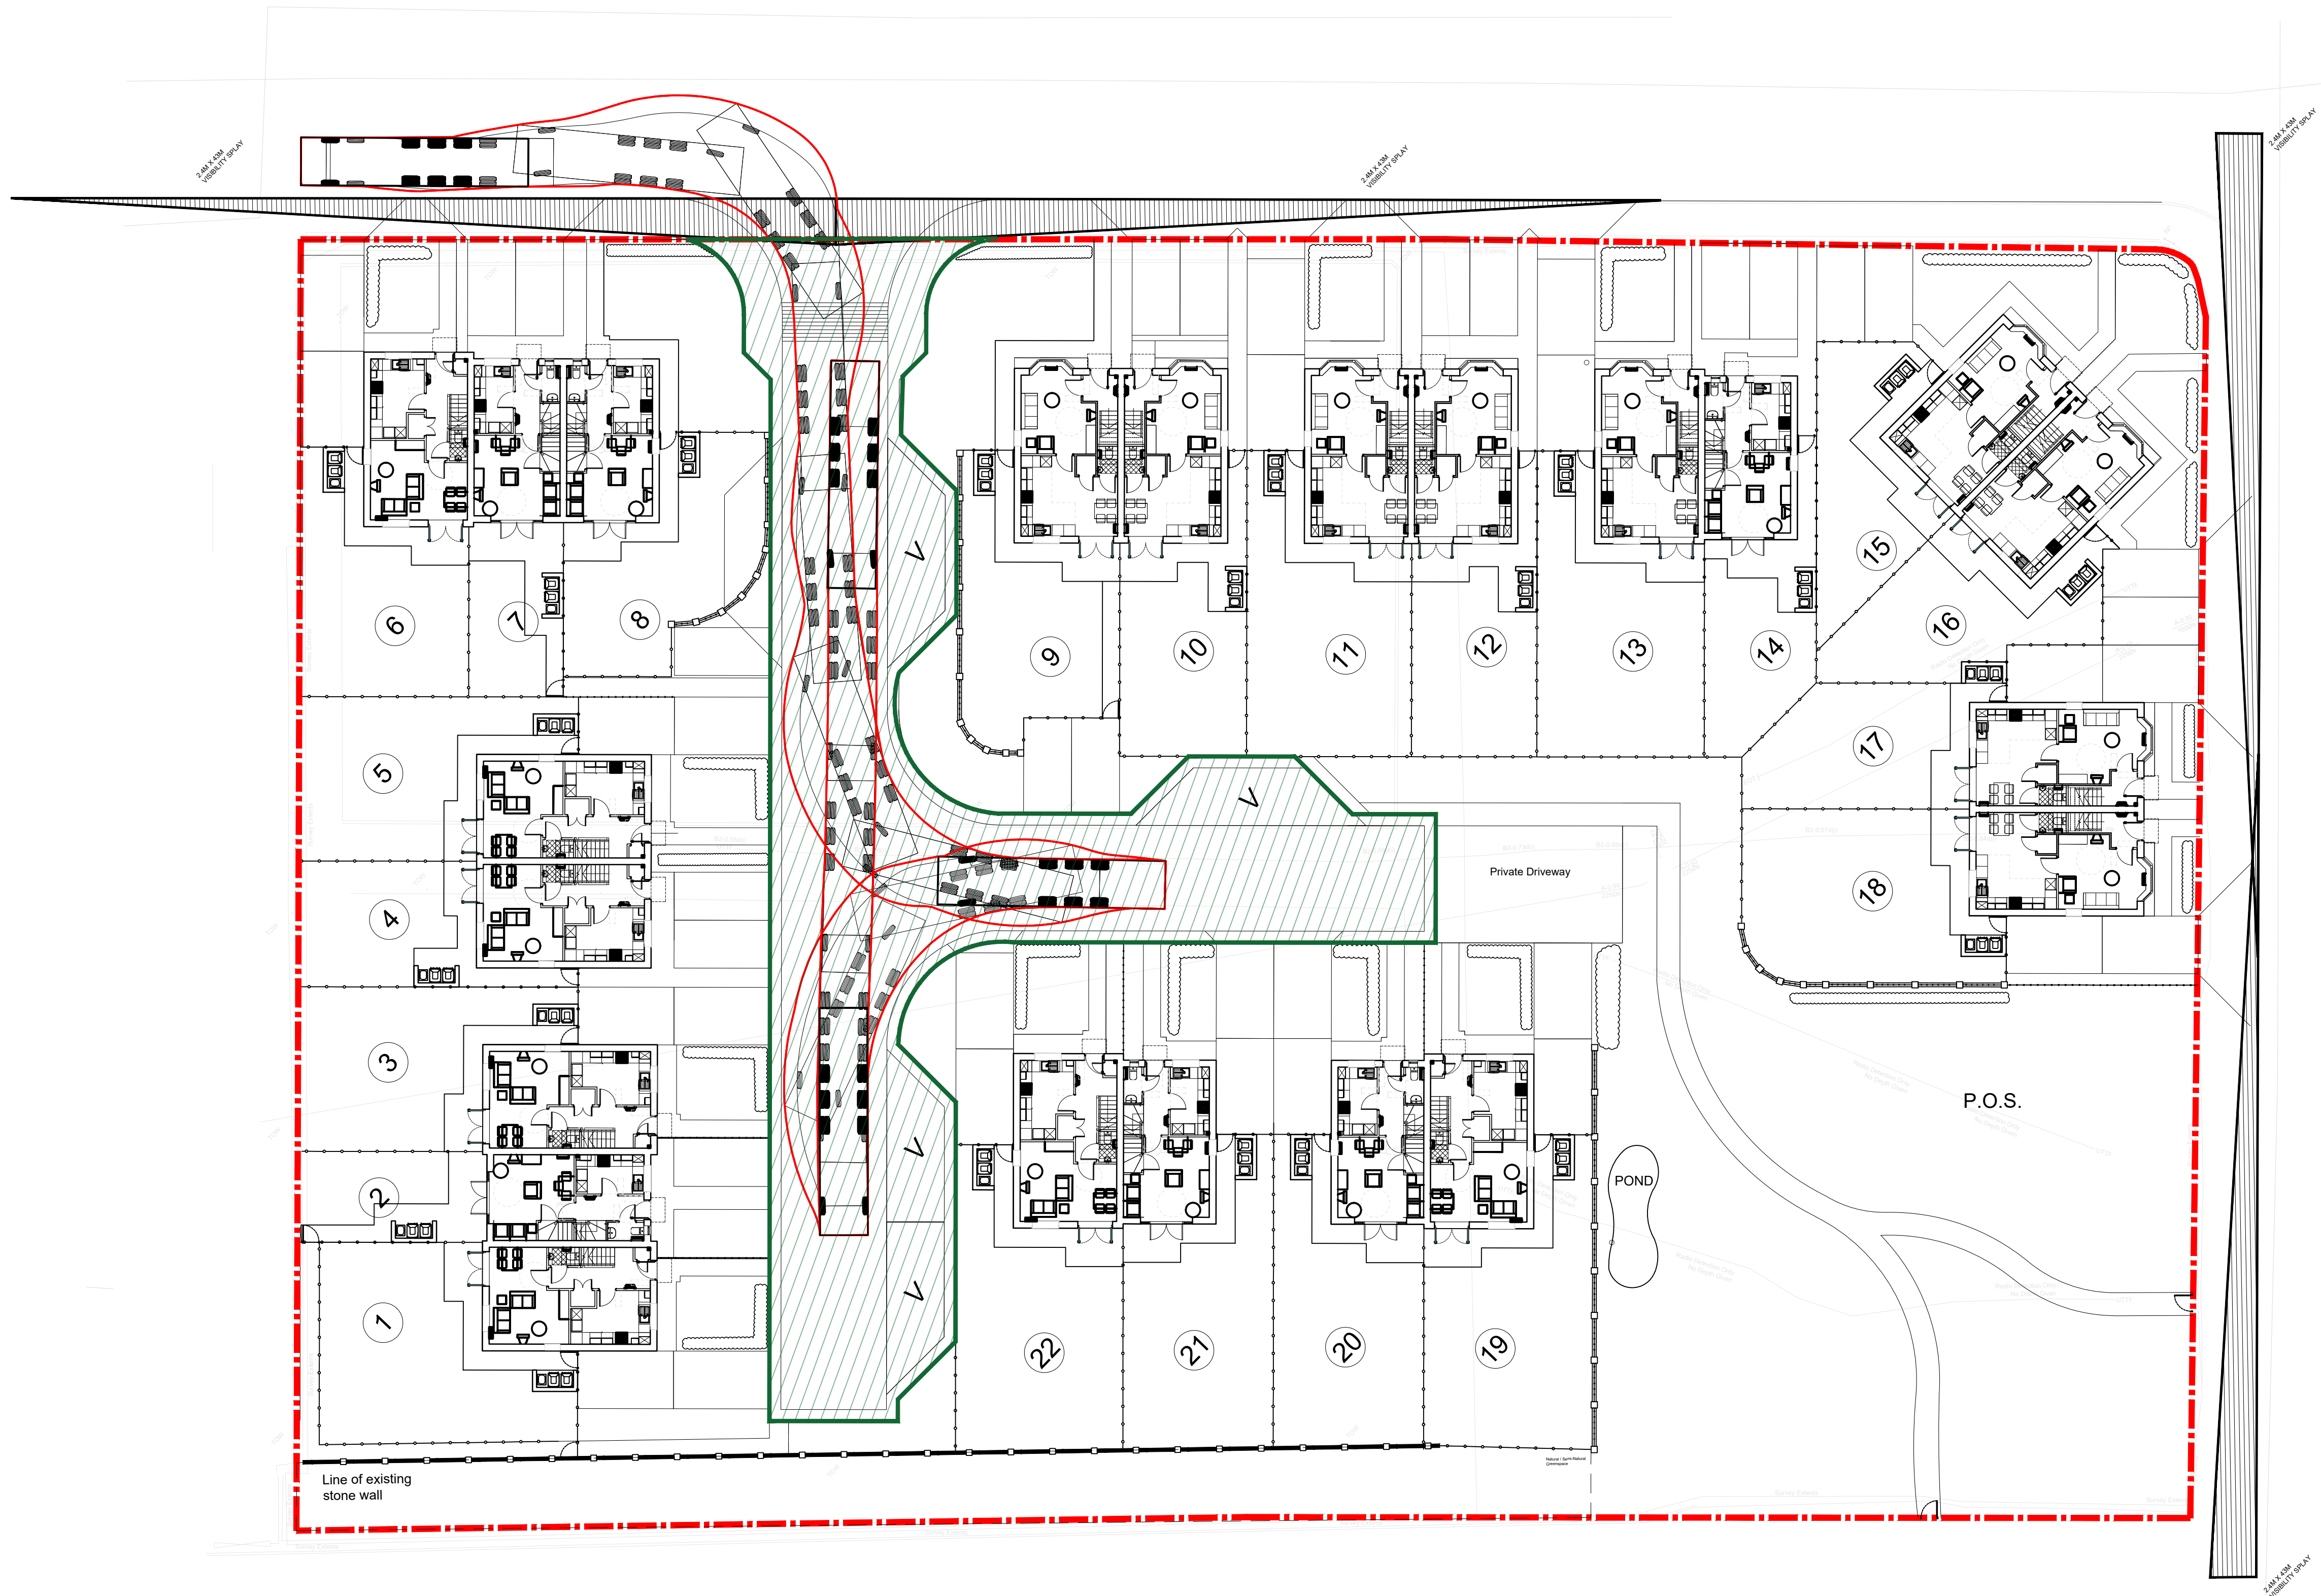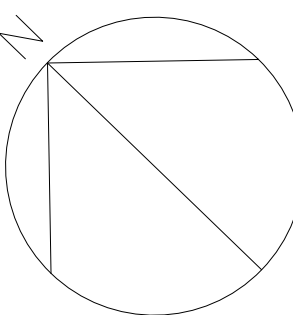

REV: A DATE: 17/09/21 DRAWN: AH CHECKED: MH
ALTERATIONS TO SUIT SITE PLAN CHANGES

REVISIONS

This design is copyright ©



PROPOSED RESIDENTIAL
DEVELOPMENT
NEWSOME ROAD, NEWSOME

PROPOSED
HIGHWAYS PLAN

Drawn: AH Scale: 1:200@A1
Date: APR 21 Checked: MH

brewsterbye architects
5 NORTH HILL ROAD
HEADINGLEY
LEEDS
LS6 2EN
Telephone: 0113 2754000
Fax: 0113 2844250
E-Mail: info@brewsterbye.co.uk



Dwg No: 571/07(02)015 A