


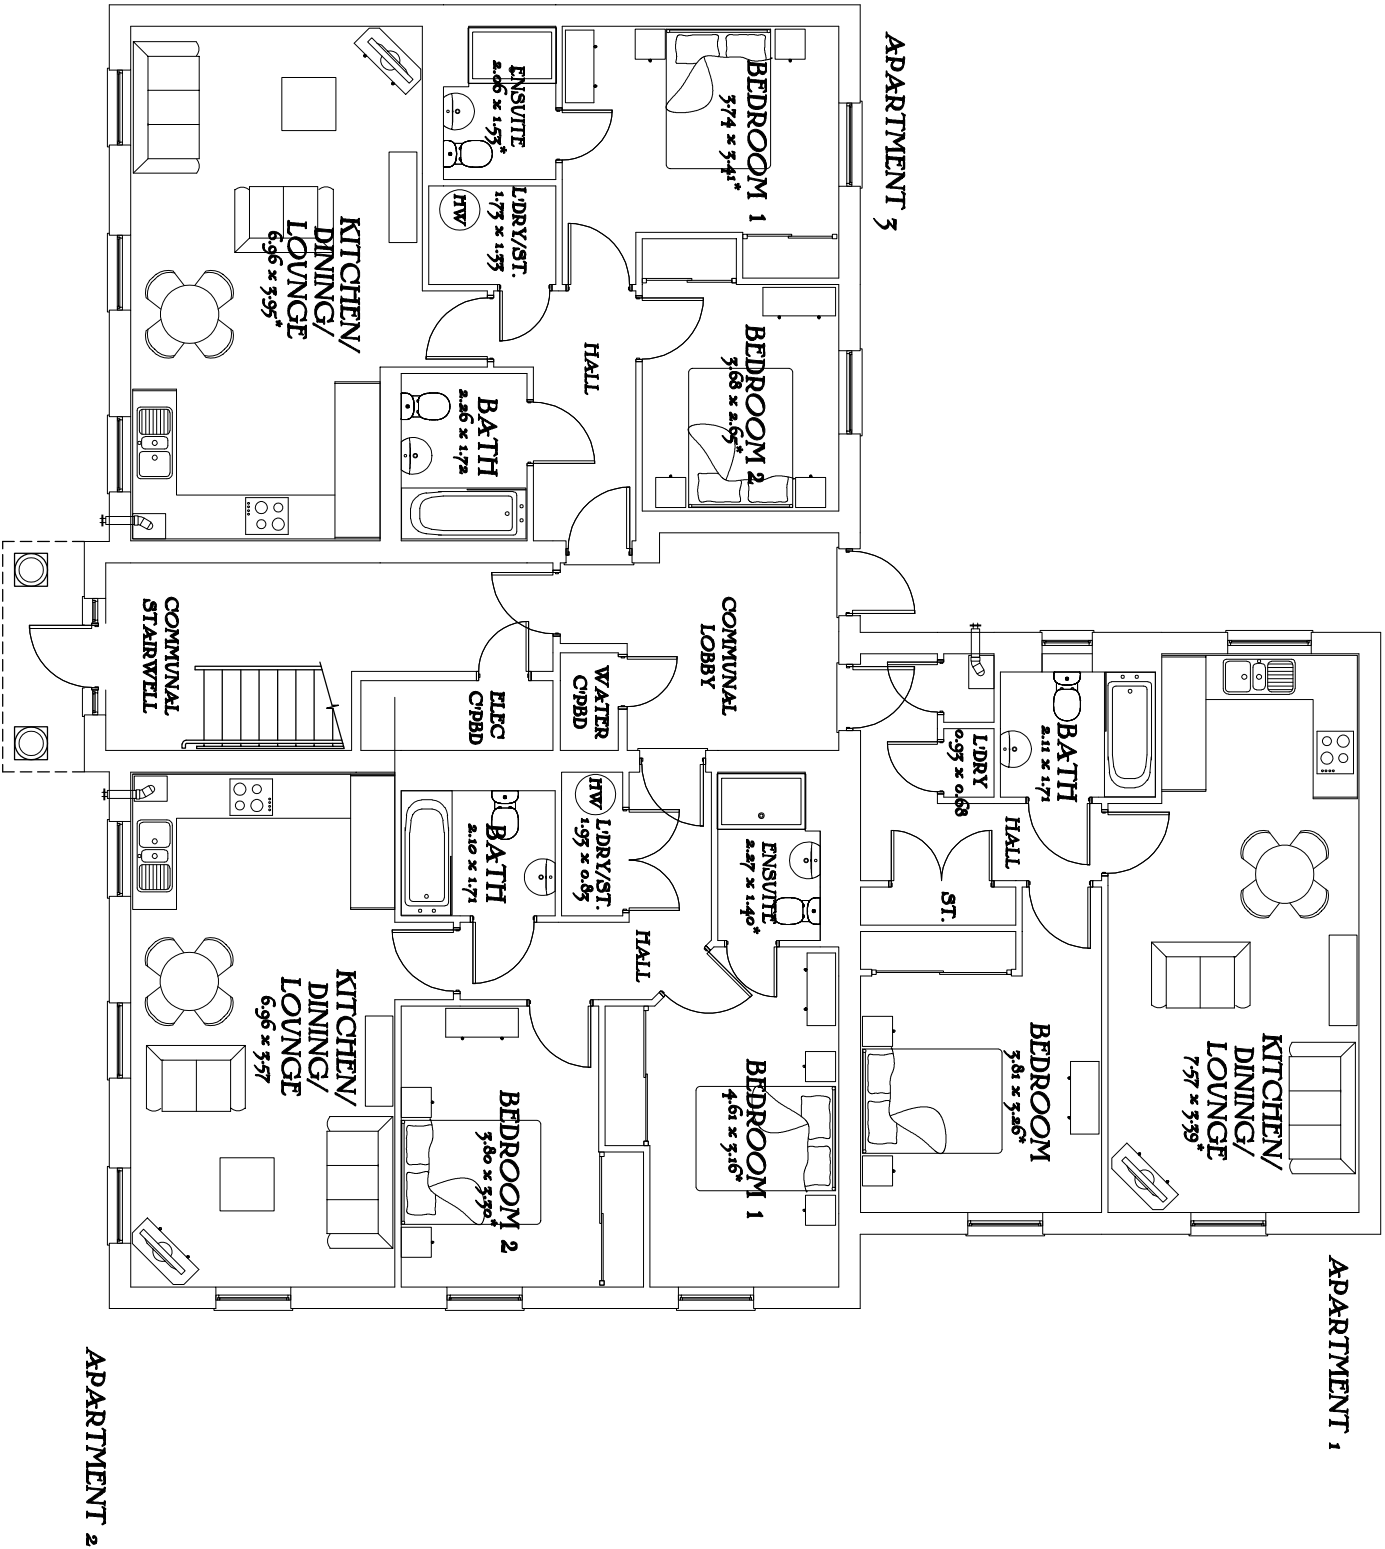

Ground Floor Plan

Charterhouse

Ground Floor Plan

SRG-16-02-T1-g01

DATE: Aug 2020

REV: -

Drawing Scale 1:100 @ A3
Bedroom dimensions taken into wardrobe recess
* Maximum Dimension



REDROW

GROUP SERVICES LTD
www.redrow.co.uk