


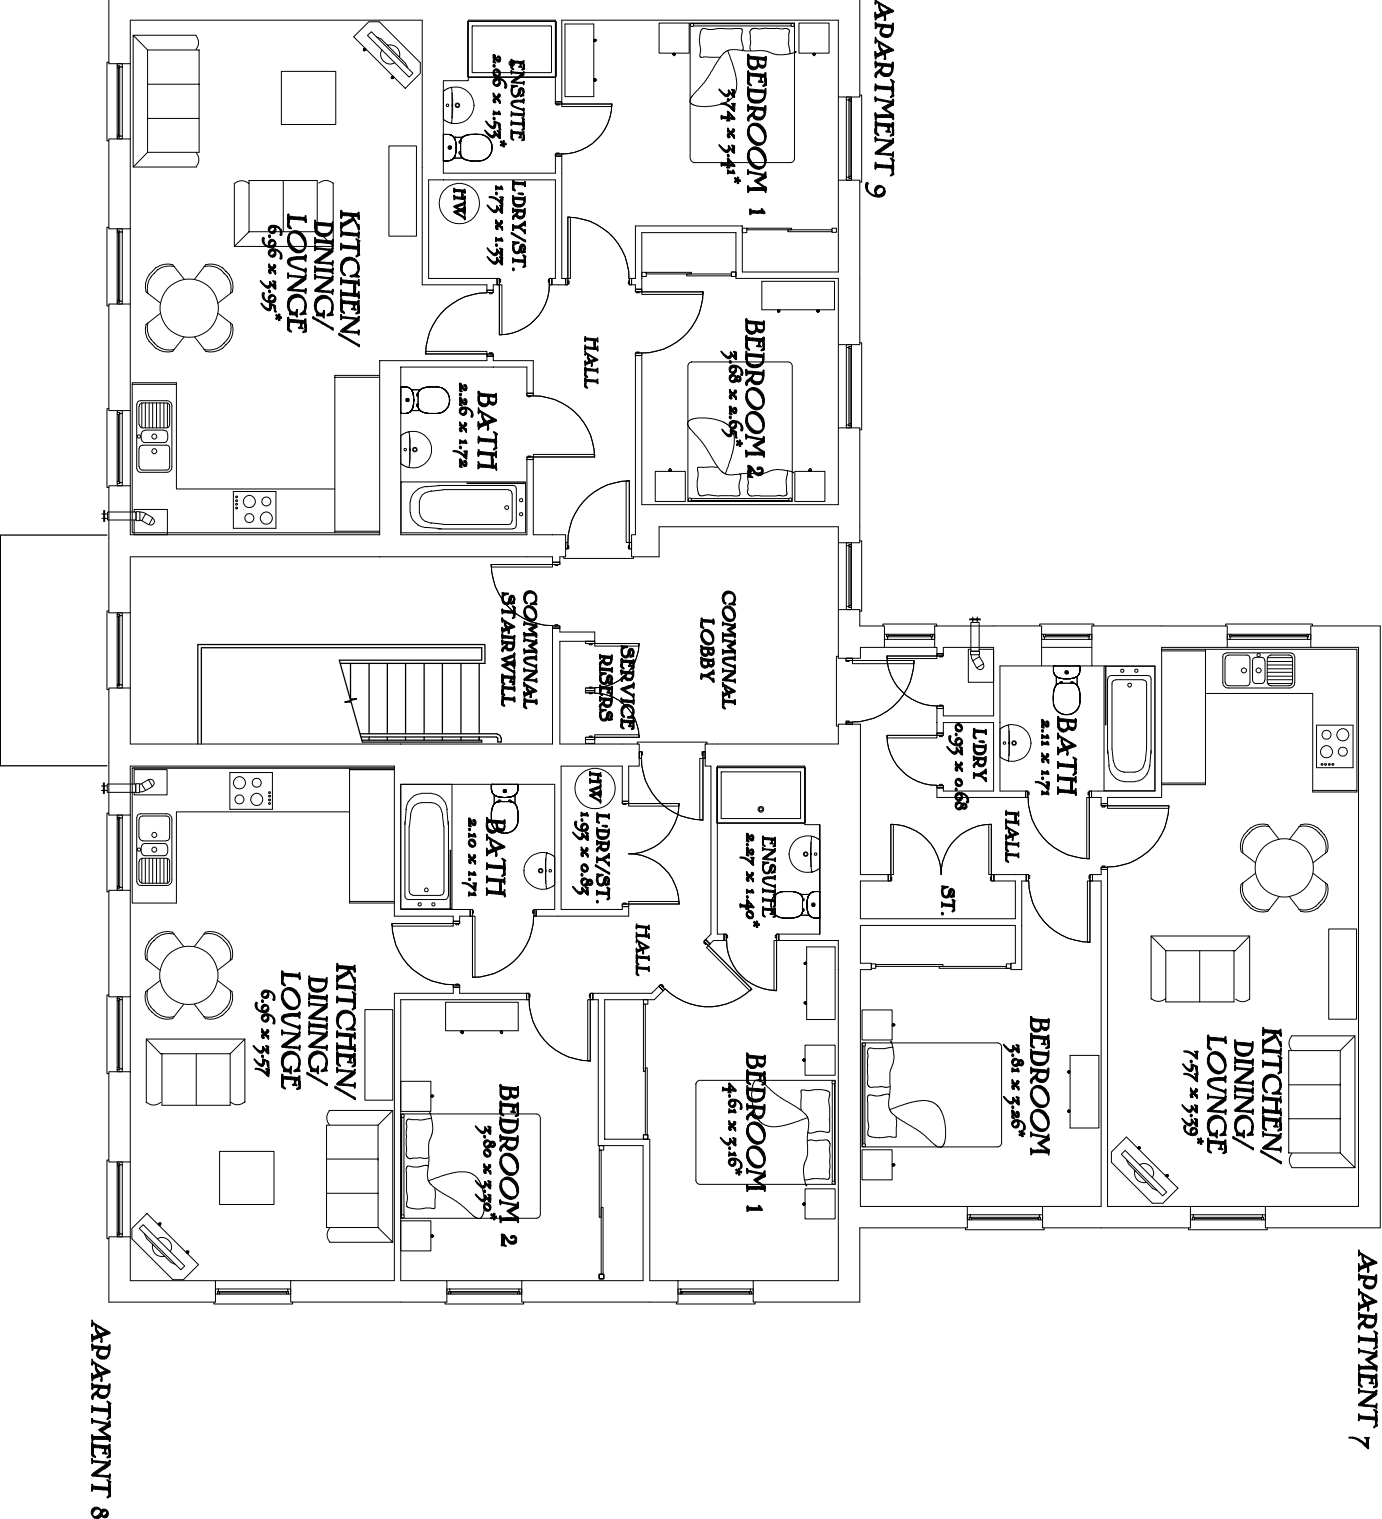

Second Floor Plan

Charterhouse

Second Floor Plan

SRG-16-02-T1-903

DATE: Aug 2020

REV: -

Drawing Scale 1:100 @ A3
Bedroom dimensions taken into wardrobe recess
* Maximum Dimension