



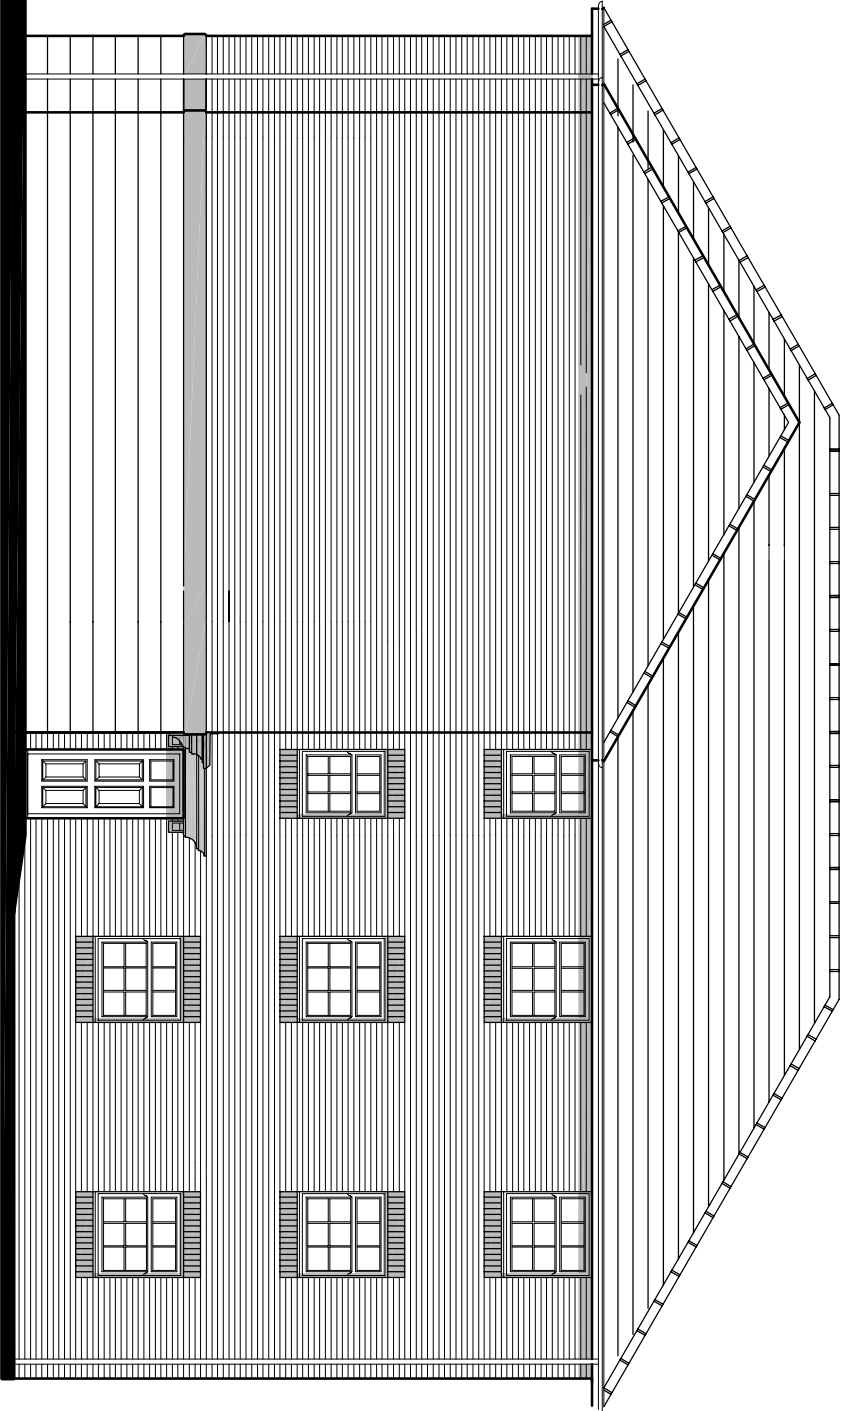

Rear Elevation 1

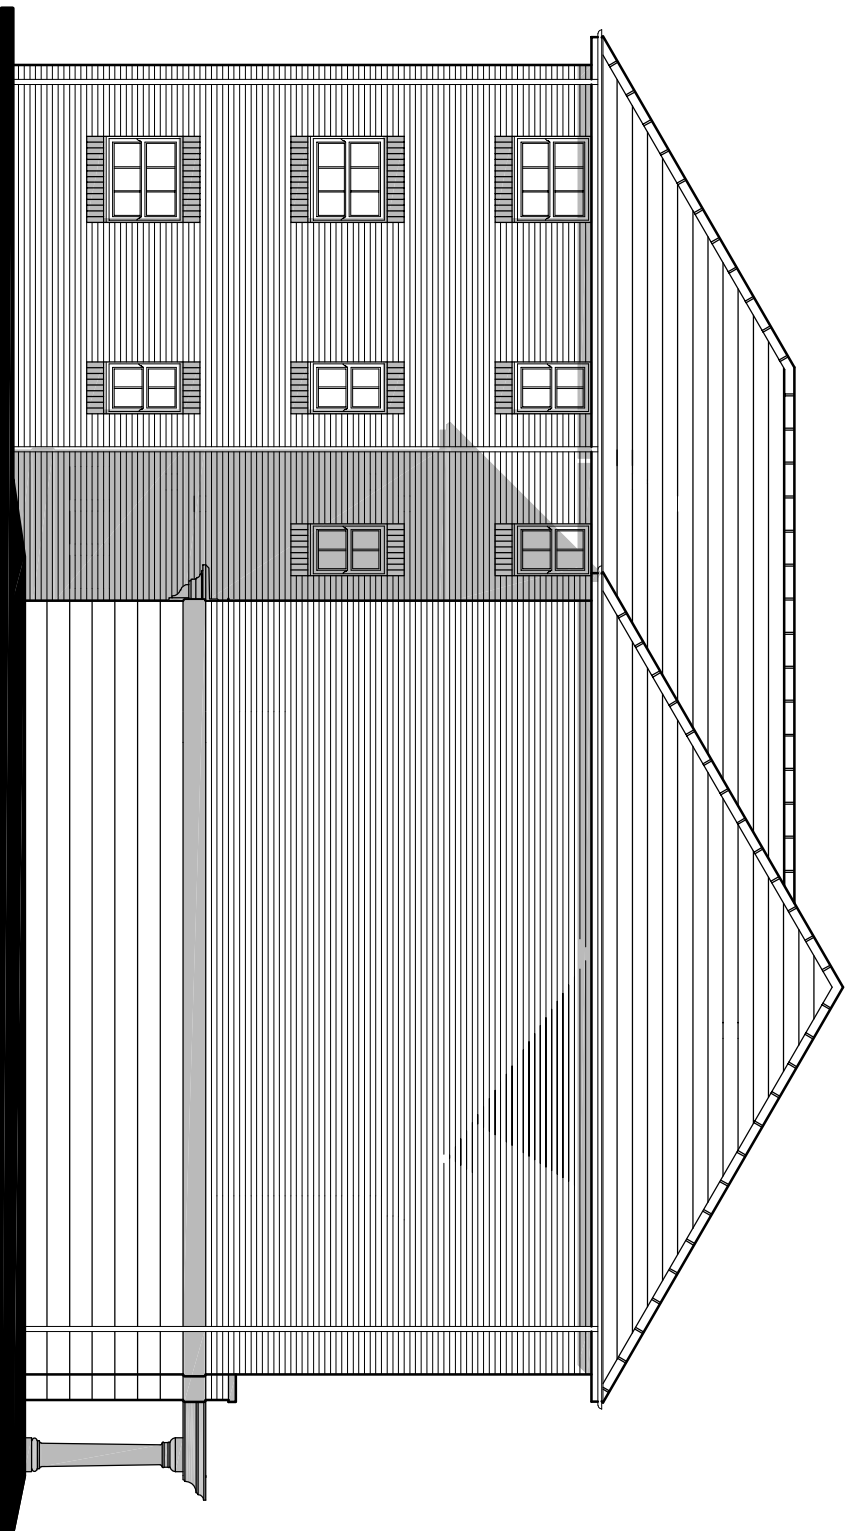

Rear Elevation 2

Charterhouse

Render Elevation
SBC-16-02-T1-905

DATE: Aug 2020
REV: -

Drawing Scale 1:100 @ A3