


DRAWING BASED ON PROPOSED LEVEL STRATEGY DRAWING
4607-16-06-903.



SITE PLAN
SCALE 1:1000

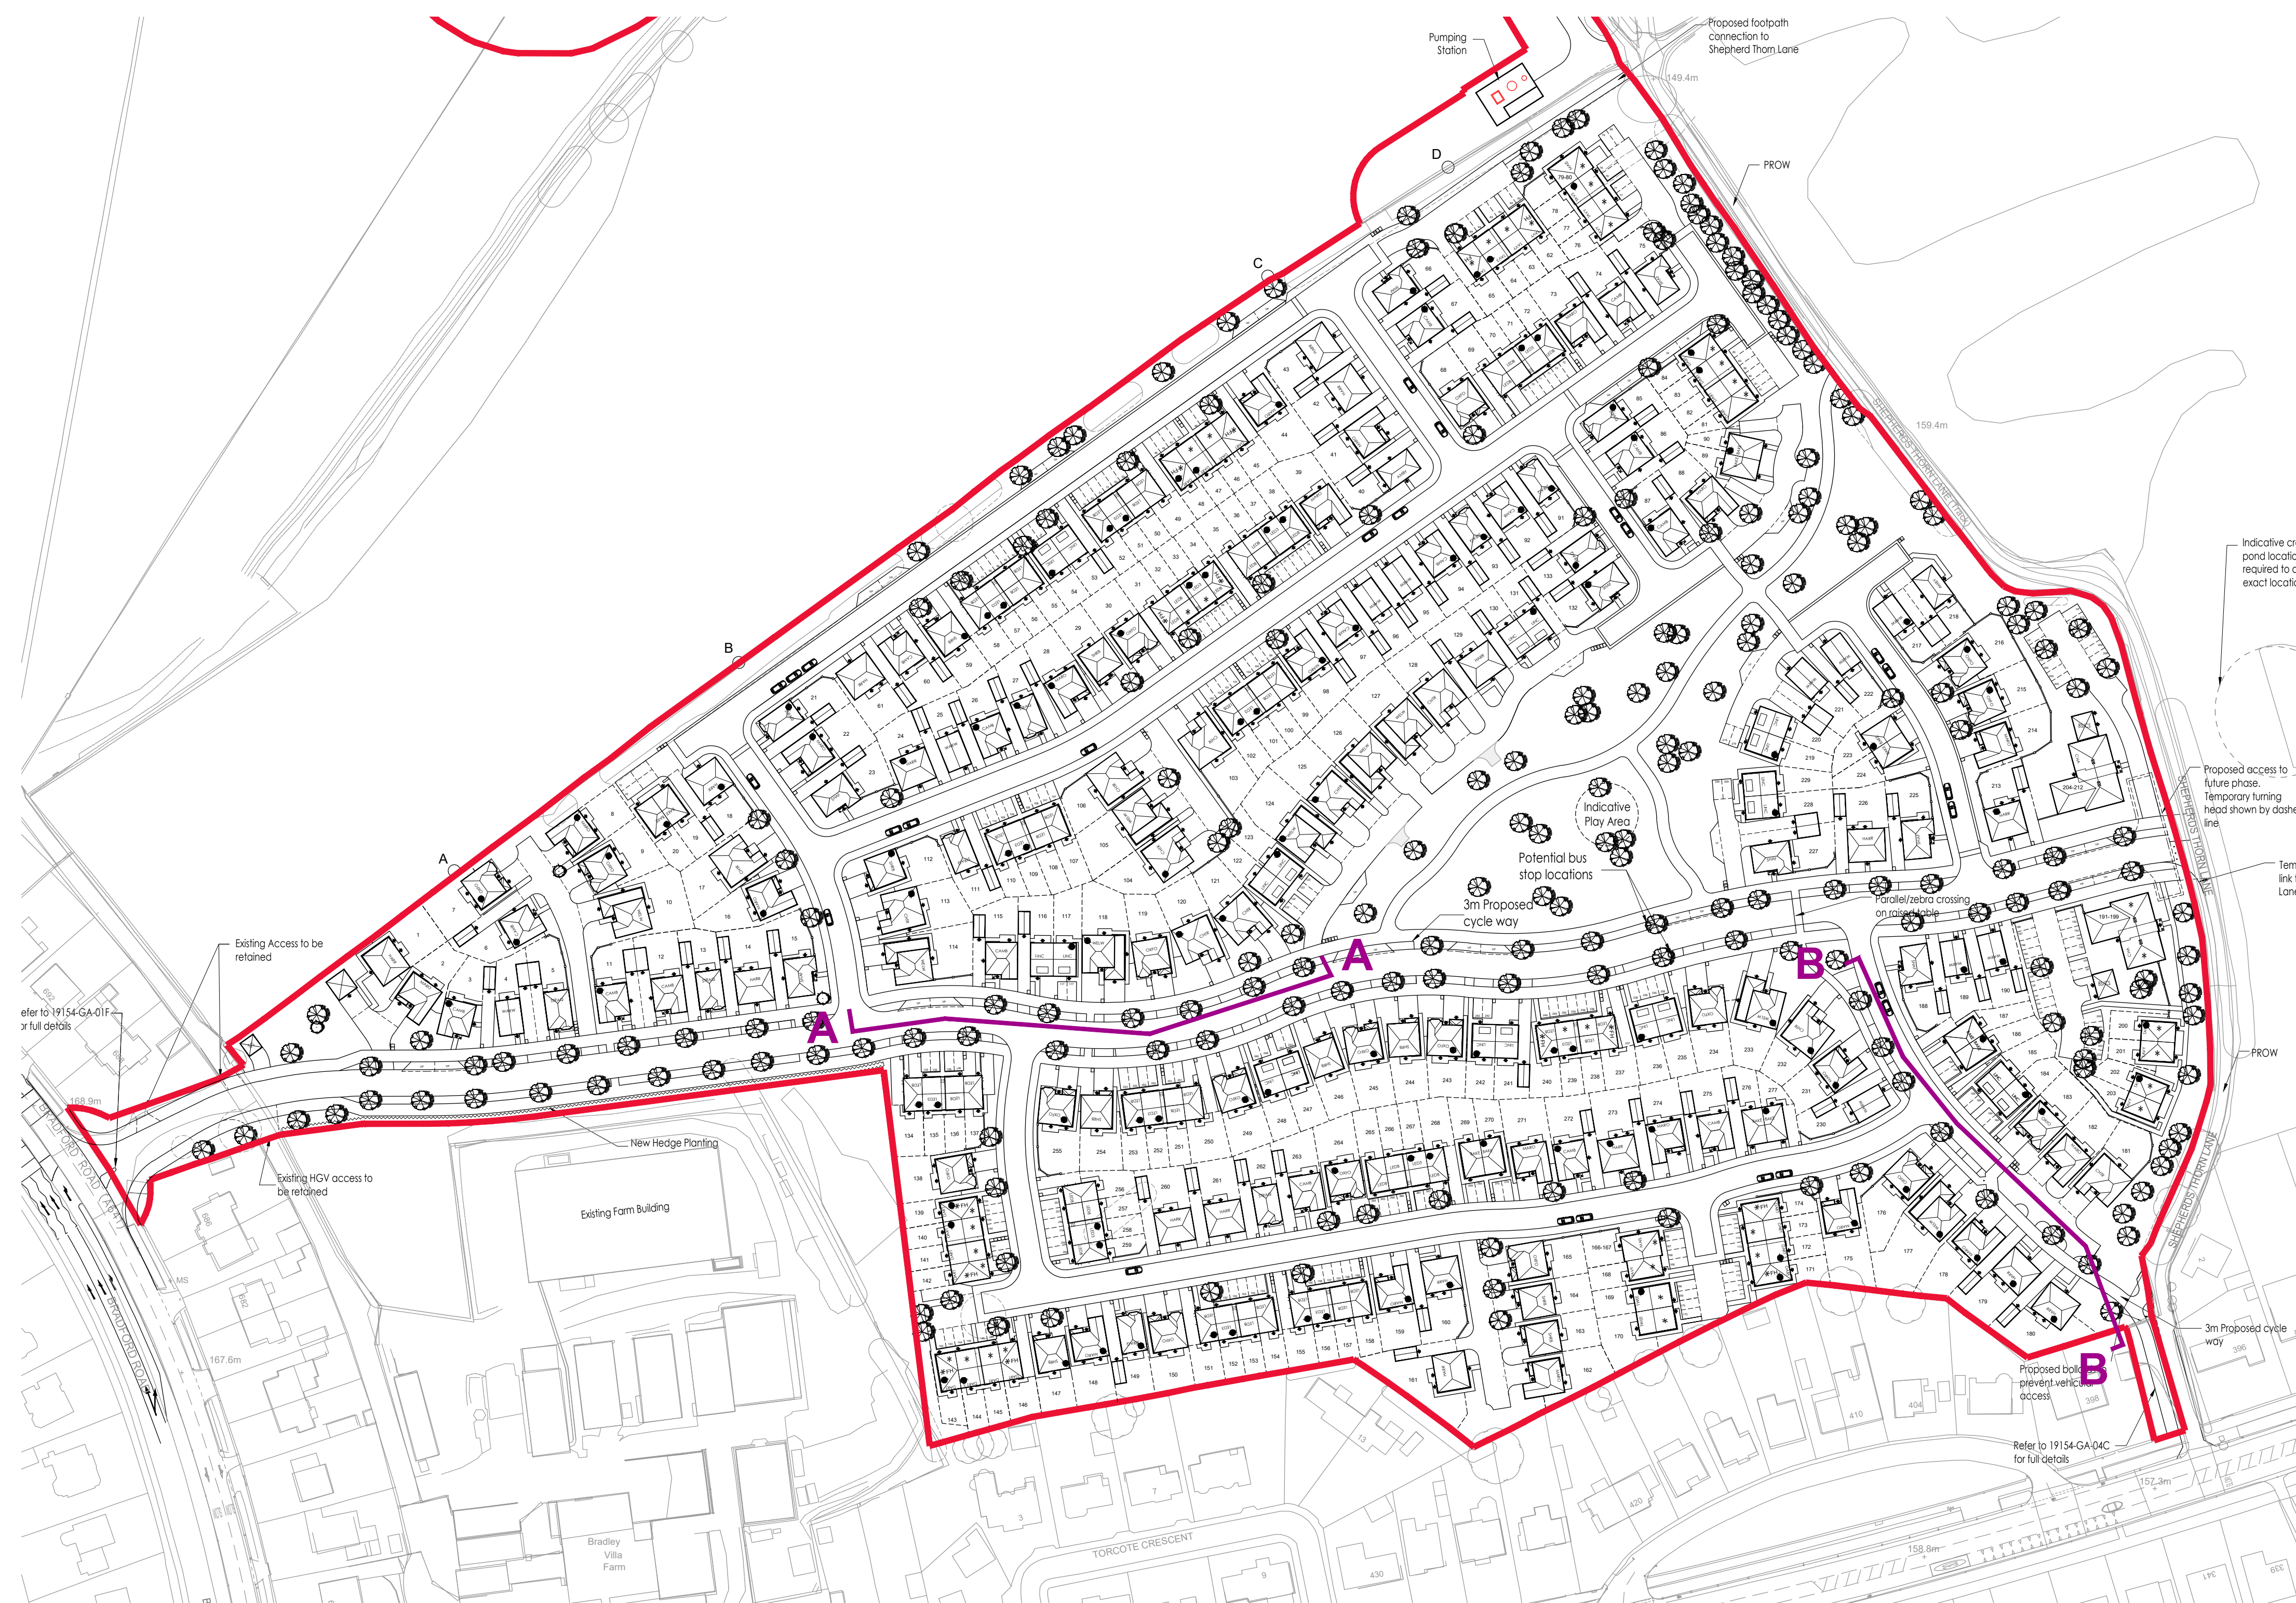

SECTION A-A
SCALE 1:250



SECTION B-B
SCALE 1:250

C	03/08/22	EW	SECTIONS UPDATED IN ACCORDANCE WITH CHANGES TO LAYOUT BVF-16-02-03M		CP
B	23/06/22	ND	SECTIONS UPDATED IN ACCORDANCE WITH CHANGES TO LAYOUT BVF-16-02-03M		CP
A	21/03/22	RE	SECTIONS UPDATED IN ACCORDANCE WITH CHANGES TO LAYOUT BVF-16-02-03M		CP
-	29/03/21	RE	INITIAL ISSUE		CP
REV	DATE	BY	DESCRIPTION		APPROVED



Redrow House, Brunel Road, Wakefield 41 Industrial Estate, WF2 0XG
Tel: +44 (0)1924 822 566
www.redrow.co.uk

MARKETING NAME:

PROJEC

BRADFORD ROAD
HUDDERSFIELD

TITLE:

PROPOSED SITE SECTIONS

SCALE @ A0: 1:1000 & 1:250	DESIGN-DRAWN RE	APPROVED: CP	DATE: 29.03.21
-------------------------------	--------------------	-----------------	-------------------

PROJECT No:	DRAWING No:	REV:
BVF	BVF-16-02-07	C