



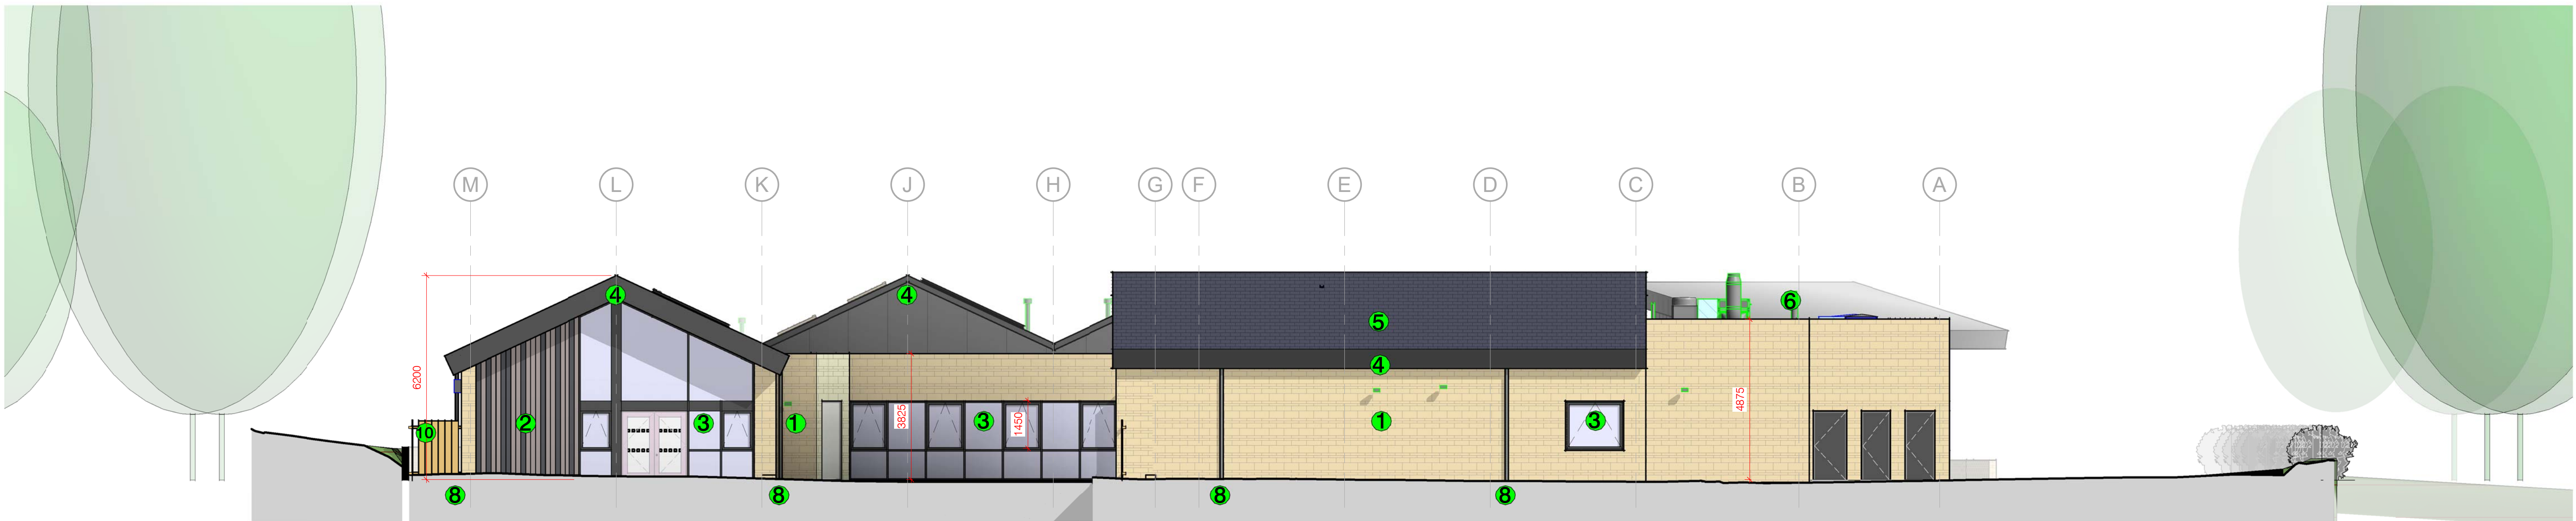

North Elevation

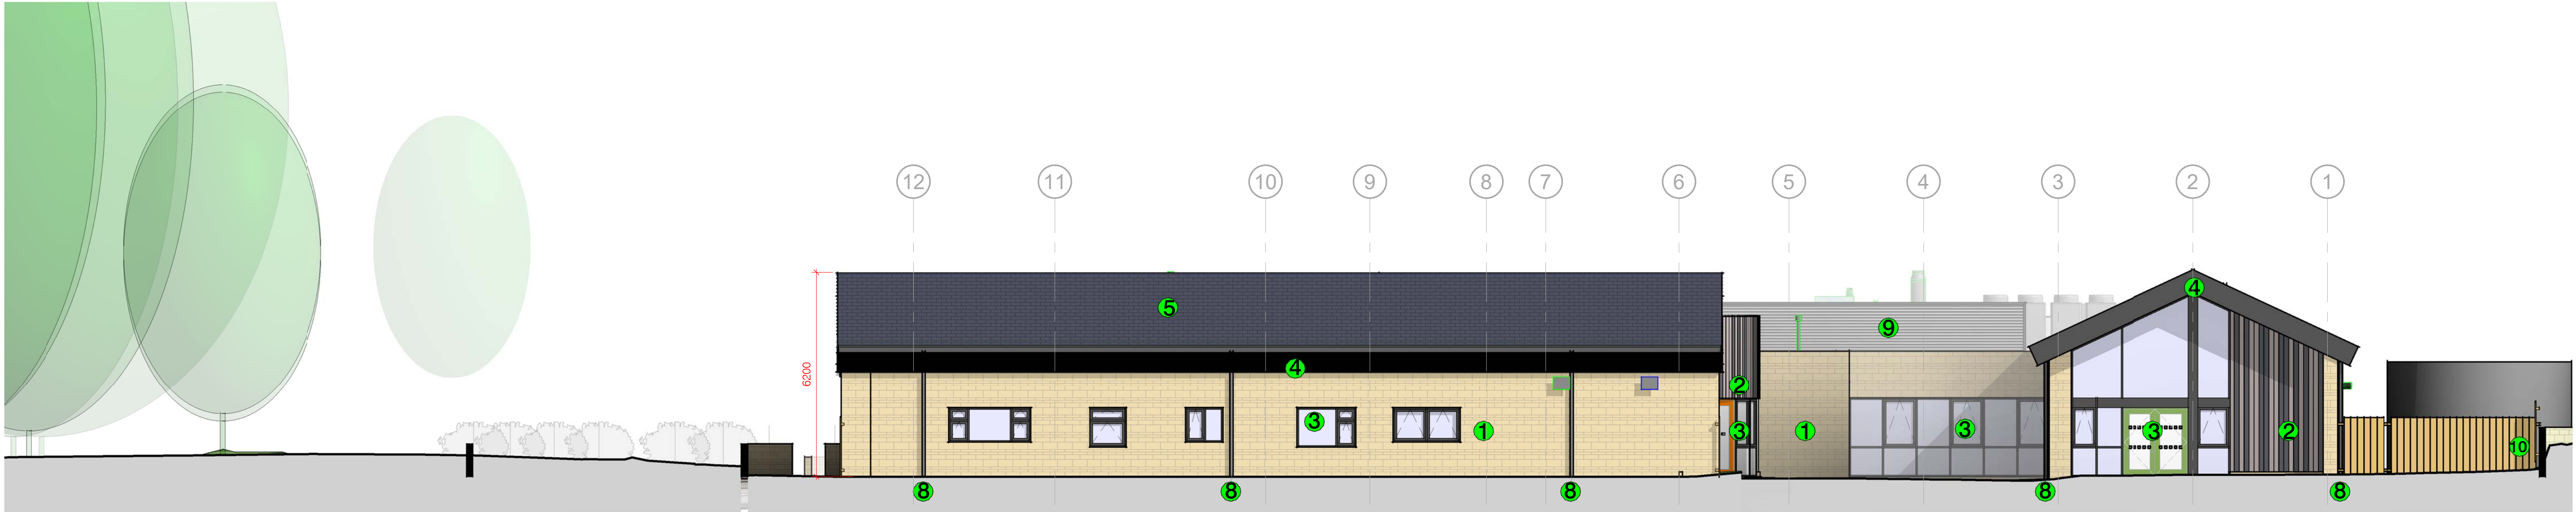


East Elevation



South Elevation



West Elevation

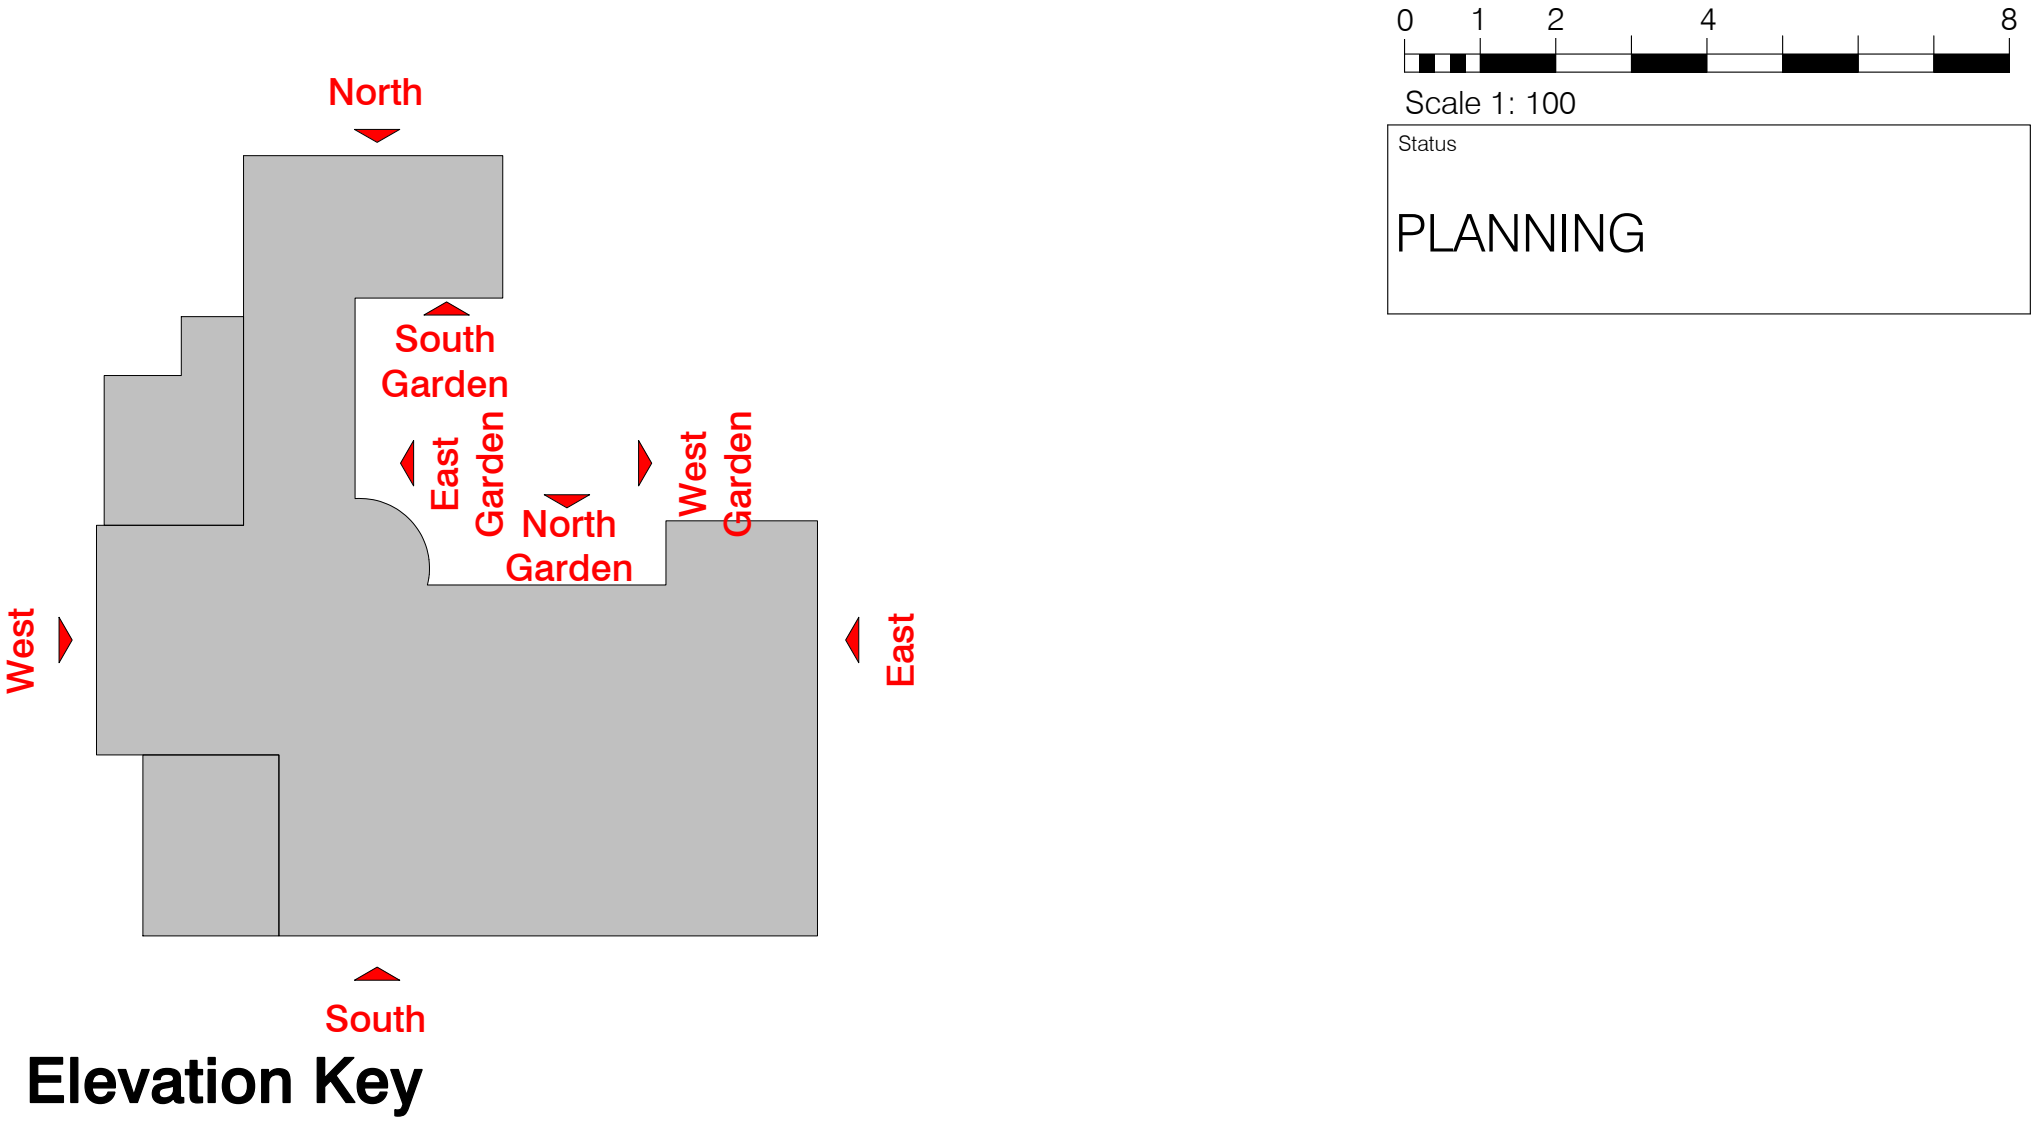

Elevation Key

- Materials Key**
- 1 Stone sawn face with varying course height
 - 2 Terracotta rainscreen cladding
 - 3 NBK Terrart- Various colours
 - 4 PPC doors/ windows/ curtain wall/ roof light, Schuco or similar
 - 5 Aluminium fascia/soffit cladding
 - 6 Alucabond or similar
 - 7 Natural slate roofing
 - 8 Single ply membrane
 - 9 PV panels
 - 10 PPC aluminium RWP
 - 11 PPC Louvre plant screen
 - 12 Timber garden fencing

P04	MINOR DRAWING UPDATES	15/07/21	MF
P03	ISSUED FOR STAGE 3/ PLANNING	08/07/21	MF
P02	ELEVATIONS & MATERIALS UPDATED TO SUIT PLAN	30/04/21	MF
P01	First Issue	19.01.2021	
No.	Revision	Date	By
JSS			
KIRKLEES DEMENTIA FACILITY, KNOWL PARK			
Drawing			
ELEVATIONS			
GENERAL ARRANGEMENT			
Client			
KIRKLEES			

FRANK

SHAW

ASSOCIATES

LIMITED

ARCHITECTS

Penmore House Hasland Chesterfield Derbyshire S41 0SJ
Tel 01246 233255 www.frankshawassociates.co.uk

Drawn/Checked

As indicated@A0 MF

Job Number Date

20017

Drawing Number Rev

20017-FSA-00-XX-DR-A-2000 P04