





Only figured dimensions should be used.

Scaled dimensions should be checked with the Architect.


This drawing together with the design, is the property and copyright of the Architect and must not be reproduced without written permission

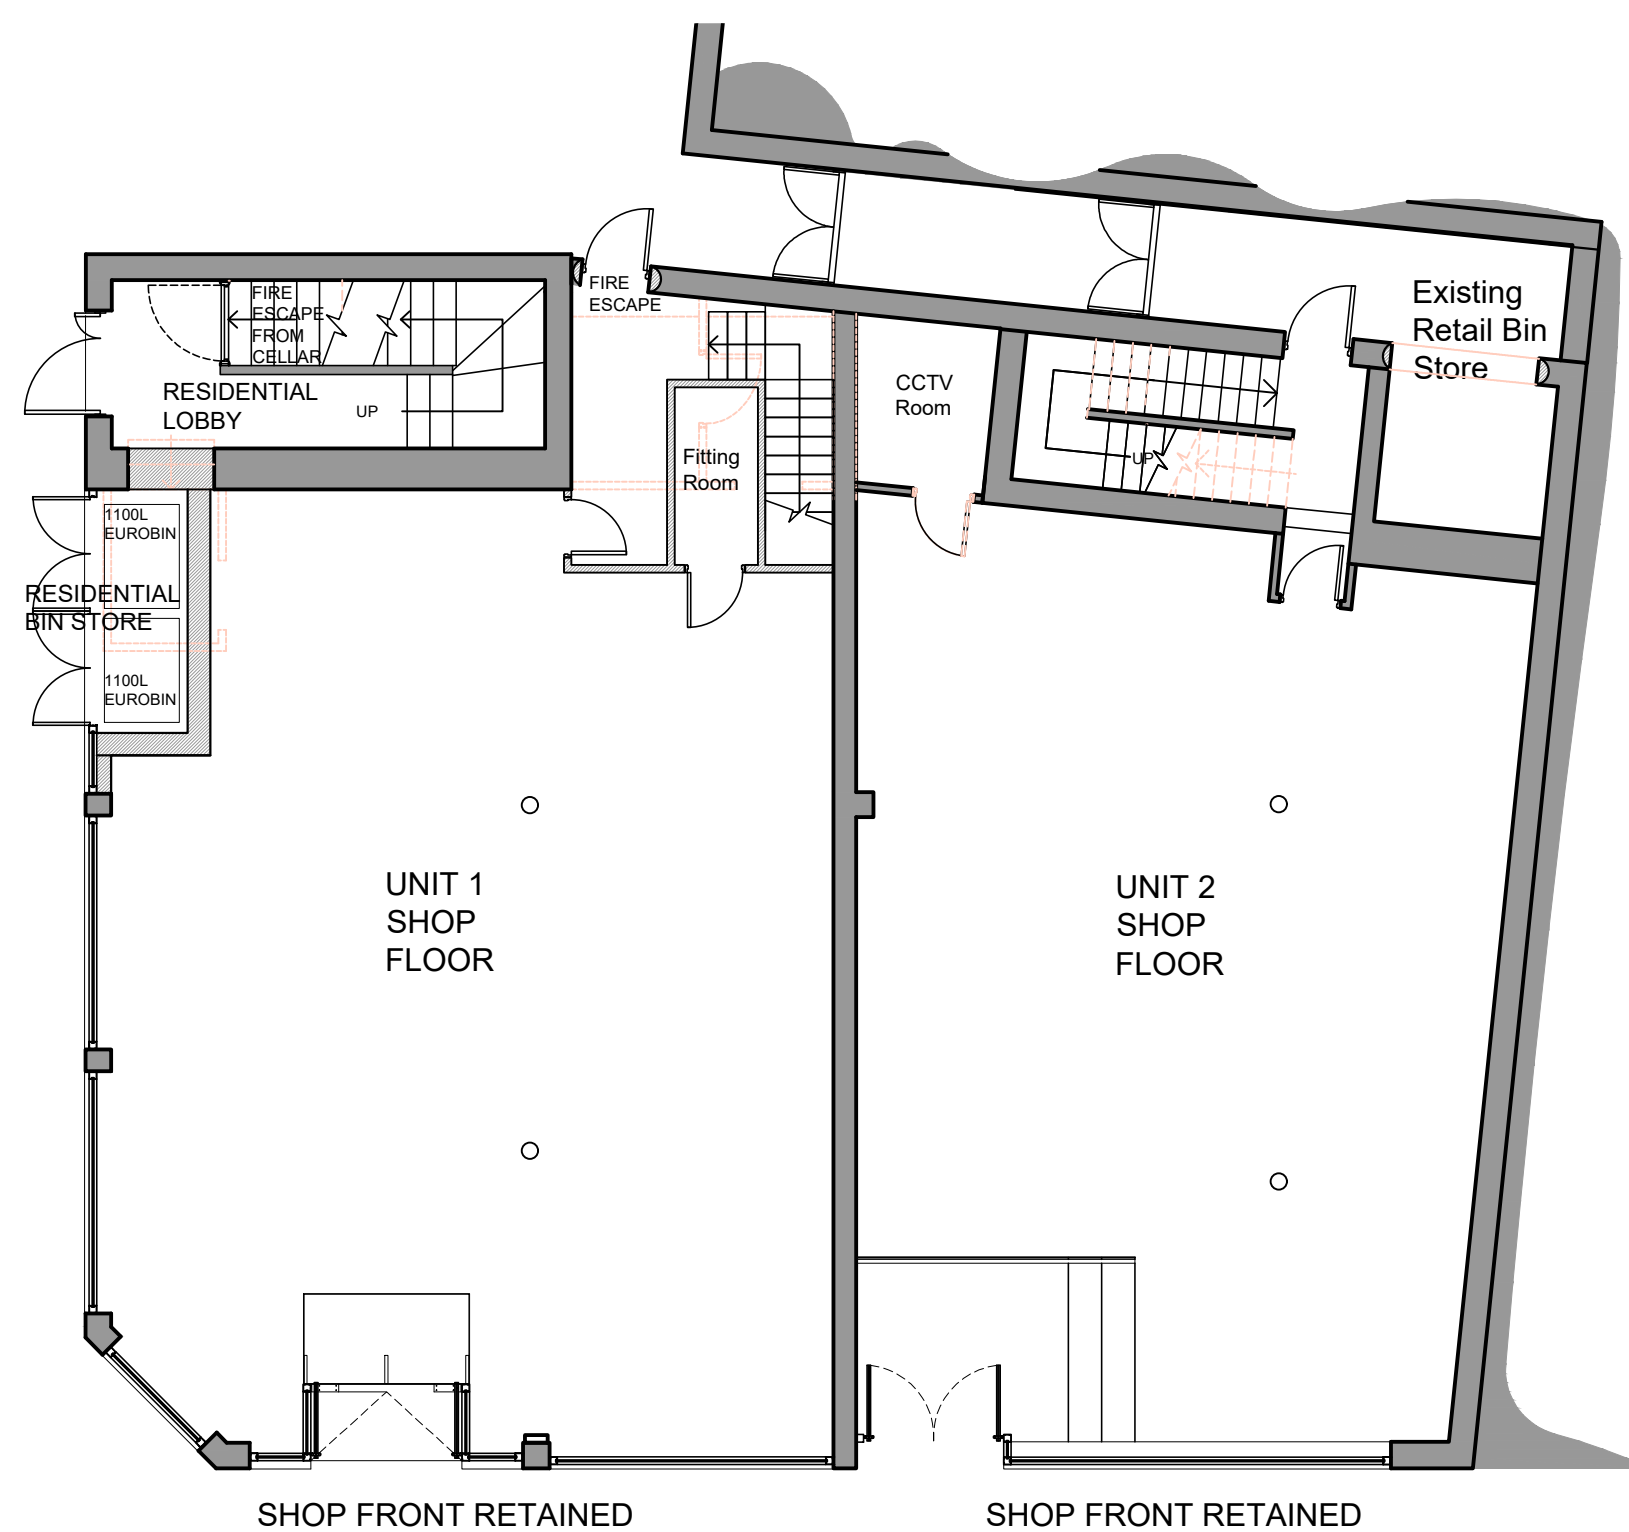


GROUND FLOOR PLAN

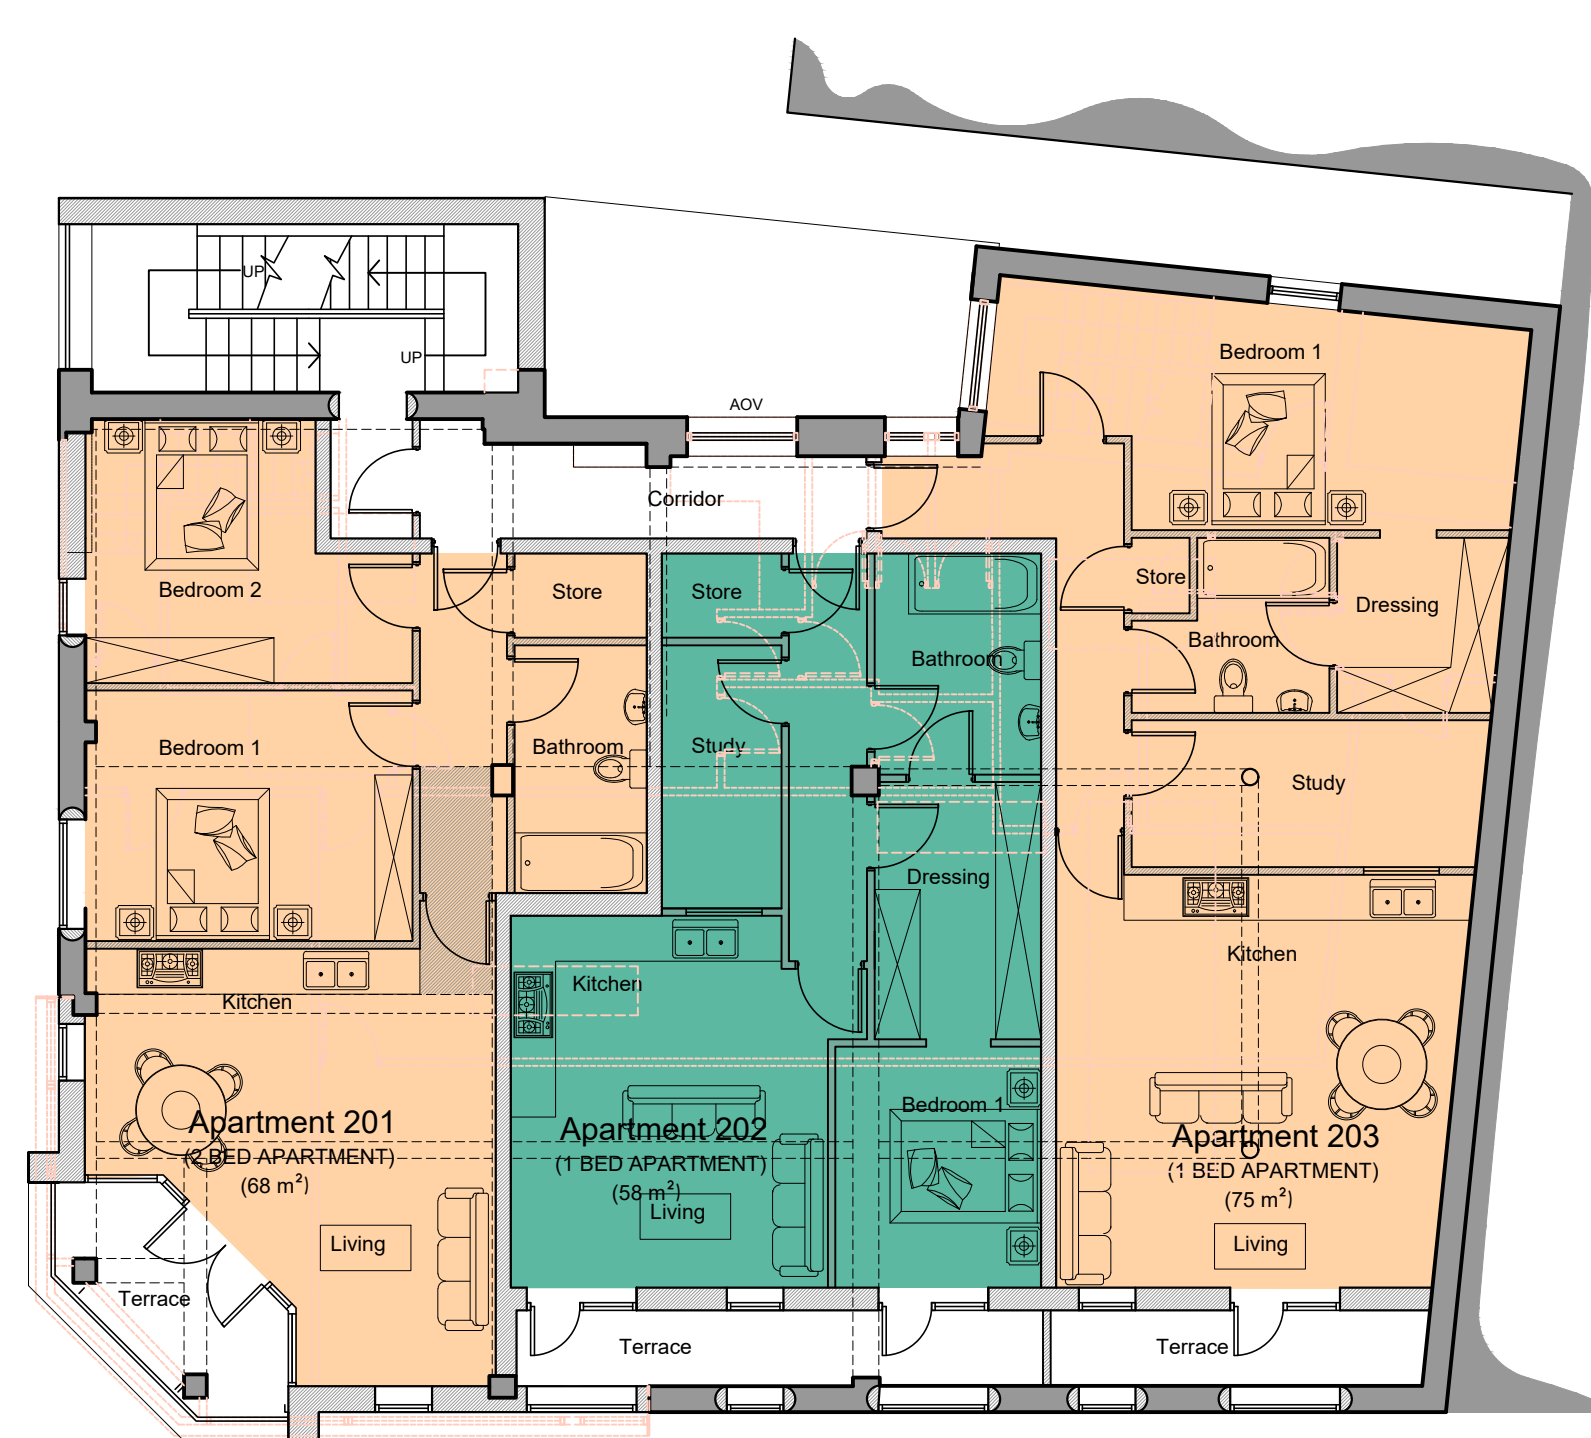


SECOND FLOOR PLAN

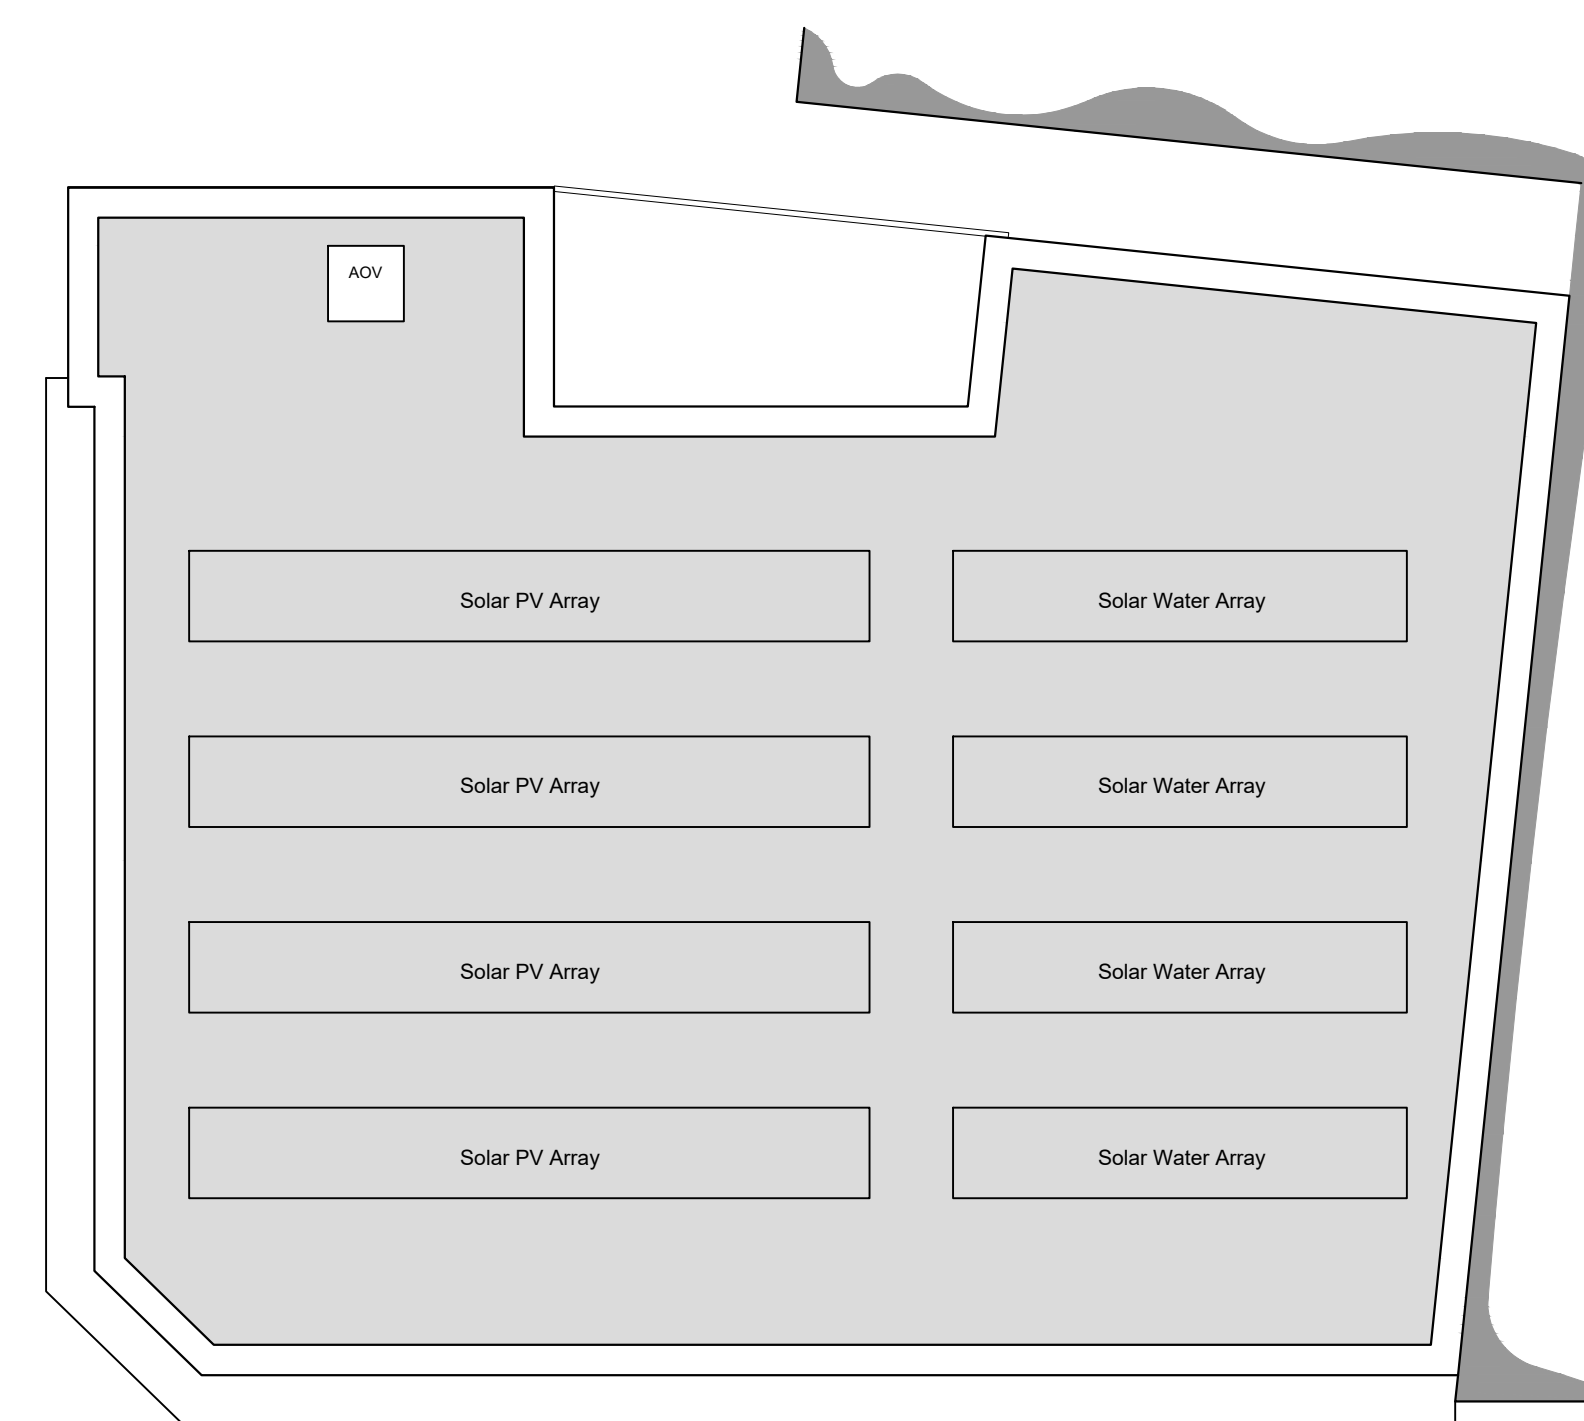

ROOF PLAN

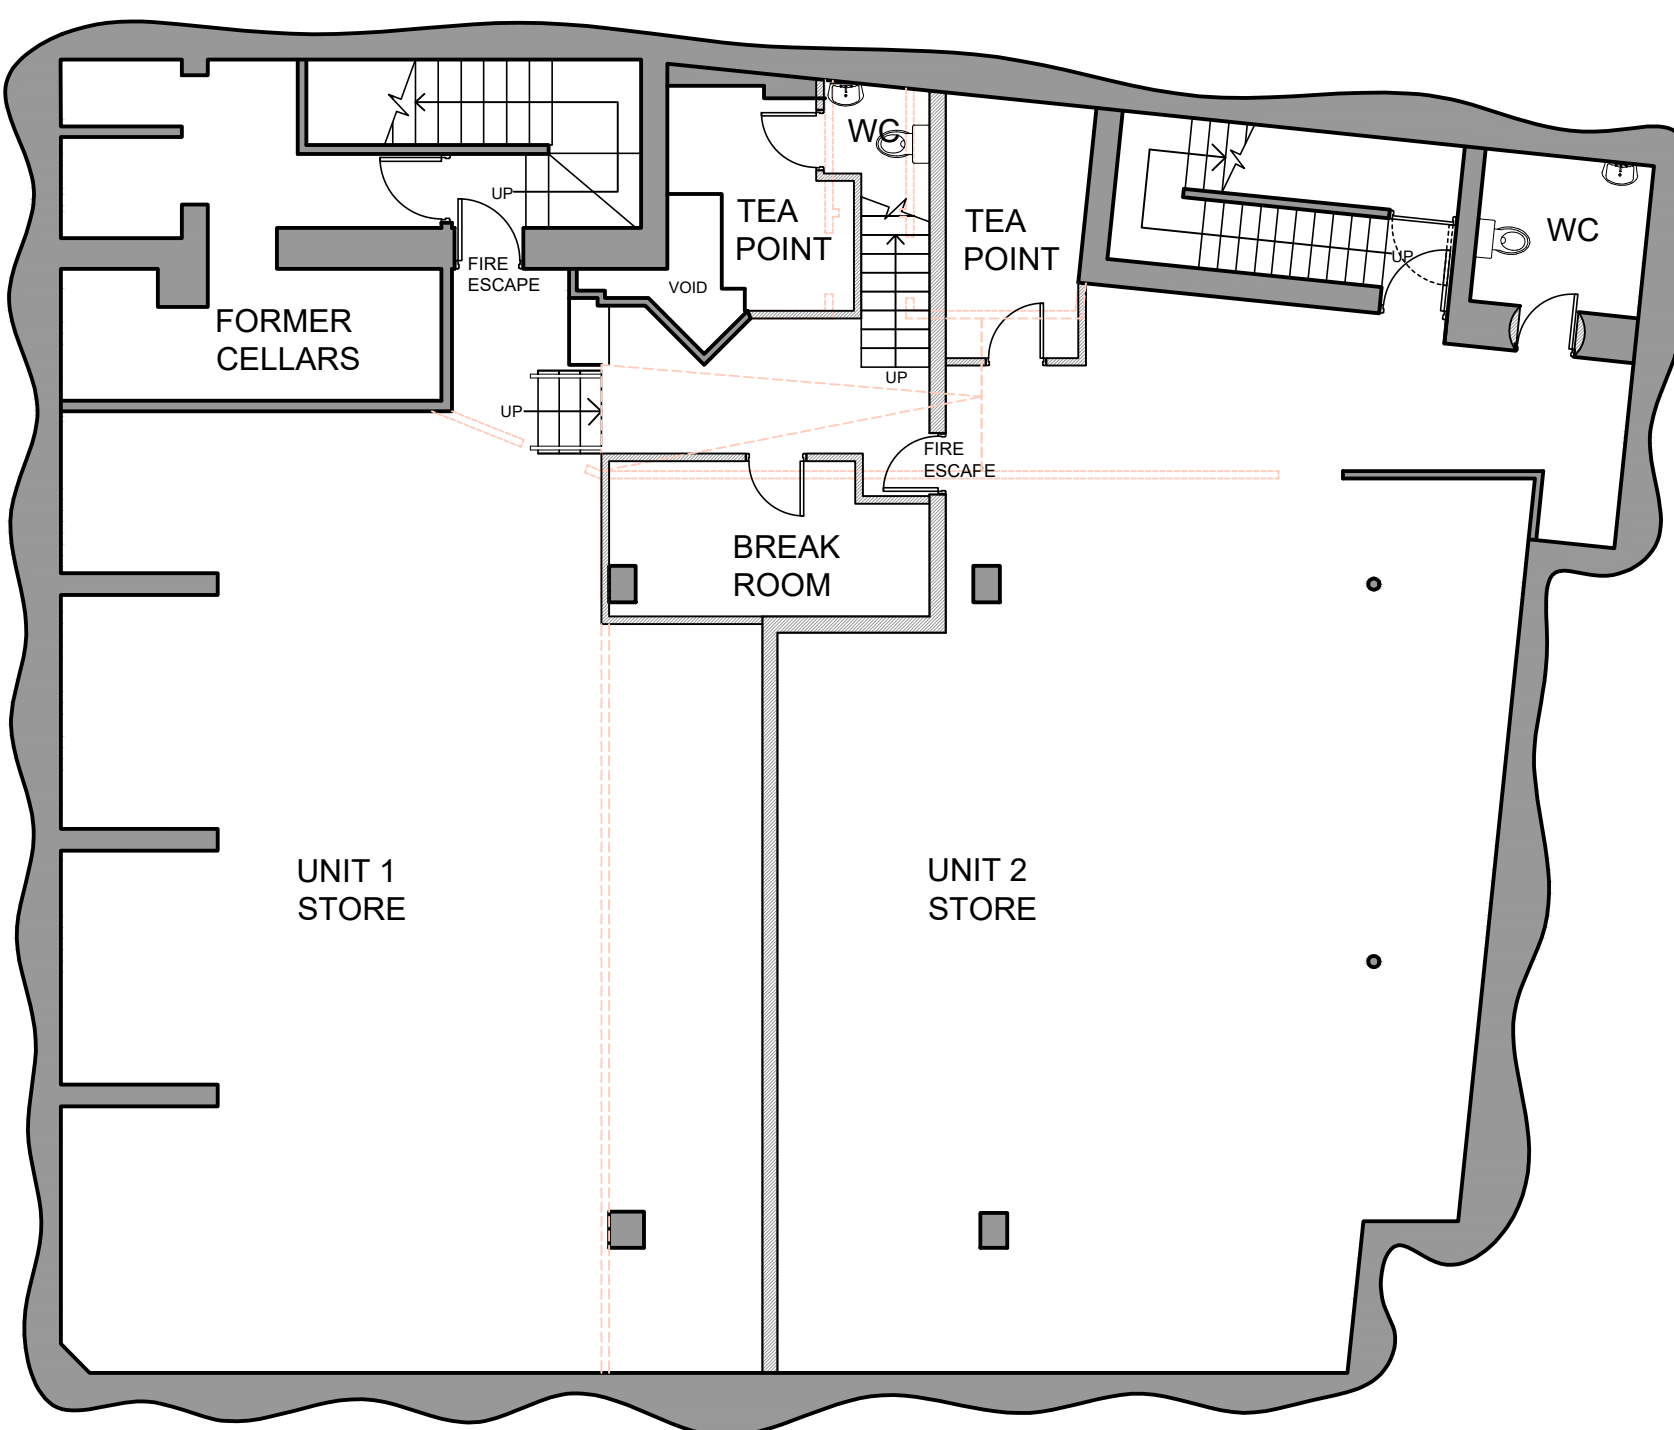

BASEMENT FLOOR PLAN

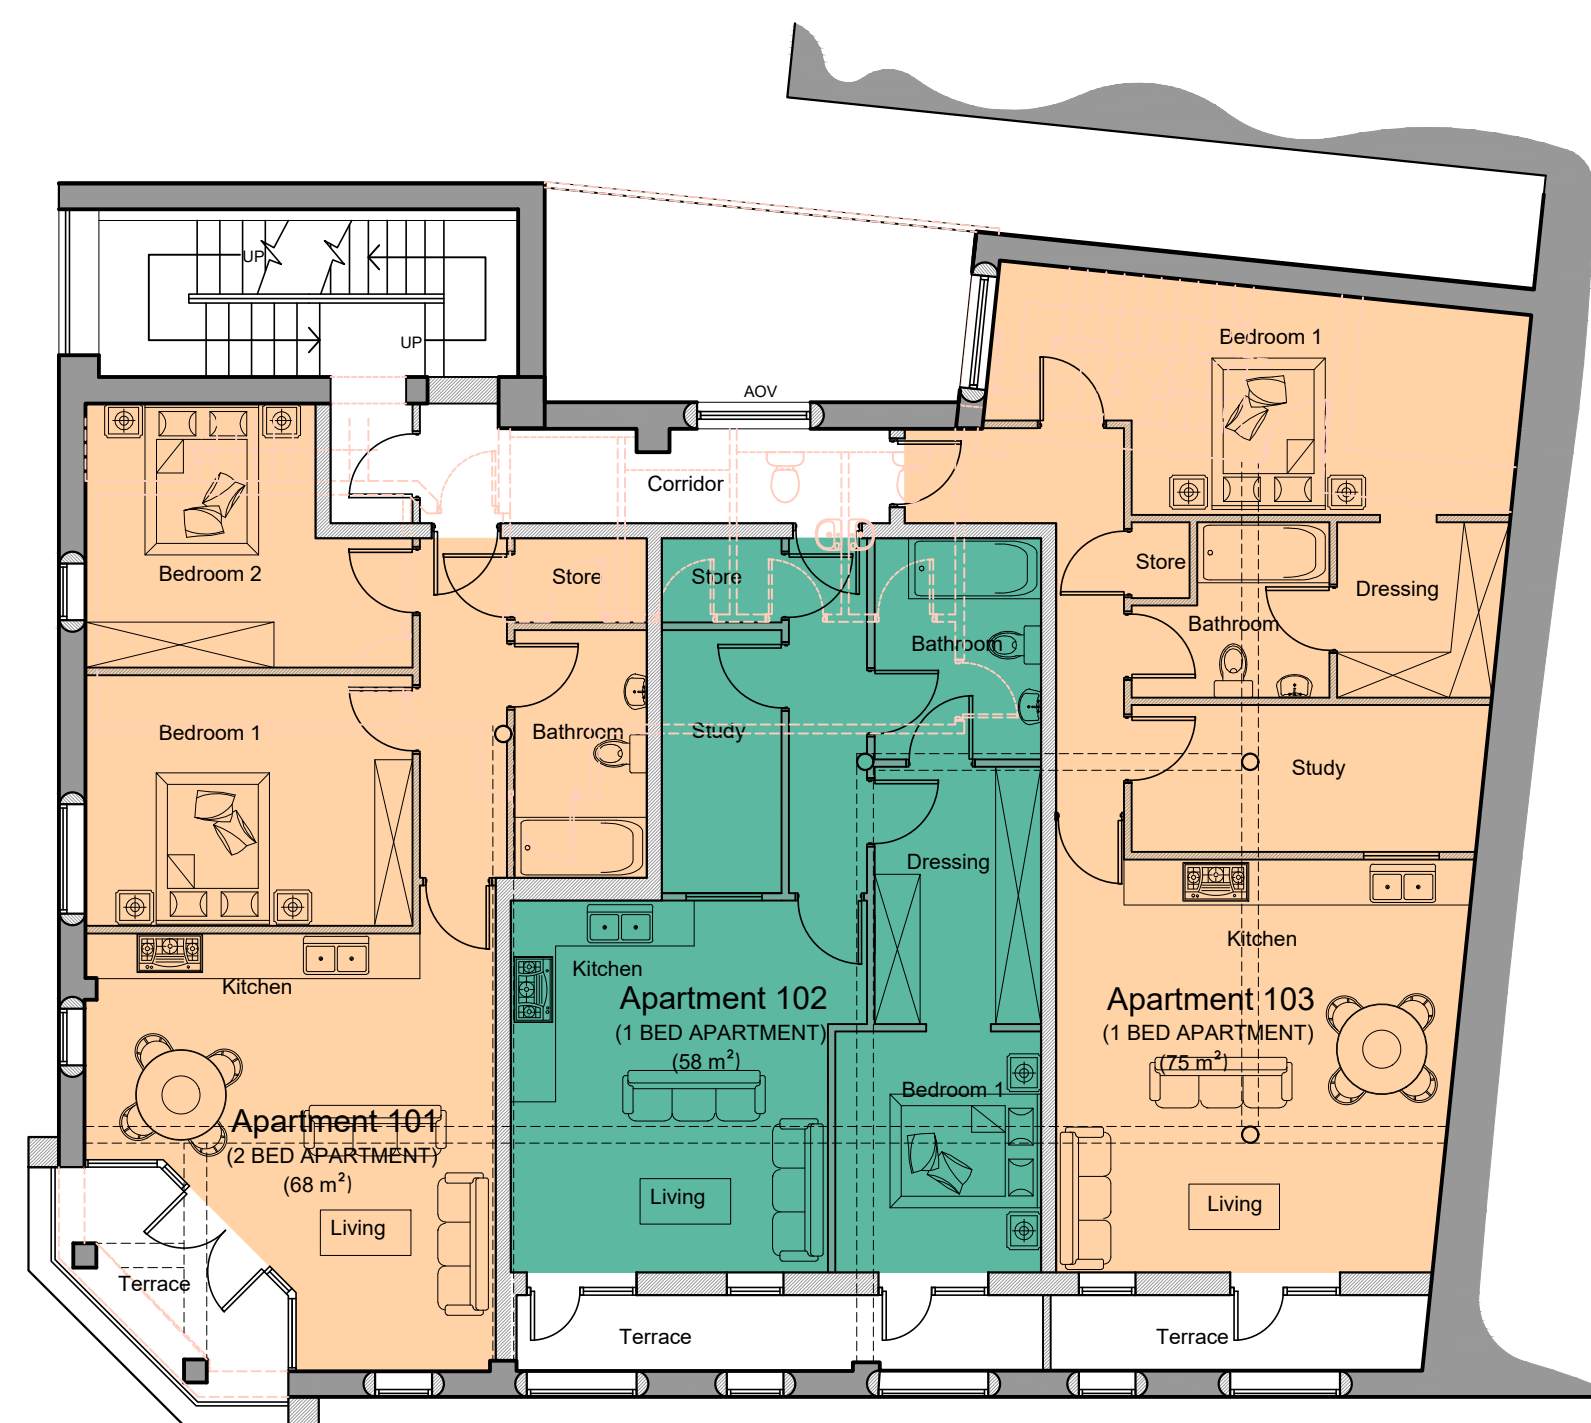

FIRST FLOOR PLAN



THIRD FLOOR PLAN

DO NOT SCALE OFF THIS DRAWING

rev	description	drwn	auth	date
-----	-------------	------	------	------

ACUMEN
DESIGNERS & ARCHITECTS

acumenarchitects.co.uk 01484 546 000
Headrow House, Old Leeds Road, Huddersfield, HD1 1SG

Client
CHIEFDAY LTD.

Project
14-18 KING STREET
HUDDERSFIELD

Project No	Drawing No
2719	(100)04

PROPOSED GENERAL ARRANGEMENT PLANS

Scale	Date Drawn	Drawn By	Authorised By
1:100@ A1	AUG'21	JF	JC

Public Works Administration - 275M - Item 14-18 King Street VCSSE - PLOT LES 275 - ACU 10004 PROPOSED GENERAL AVENUE **GENERAL RULES**

Purpose of Issue

Planning ☒ Building Regs ☐ Tender ☐ Construction ☐ Comment ☐ Info ☐