

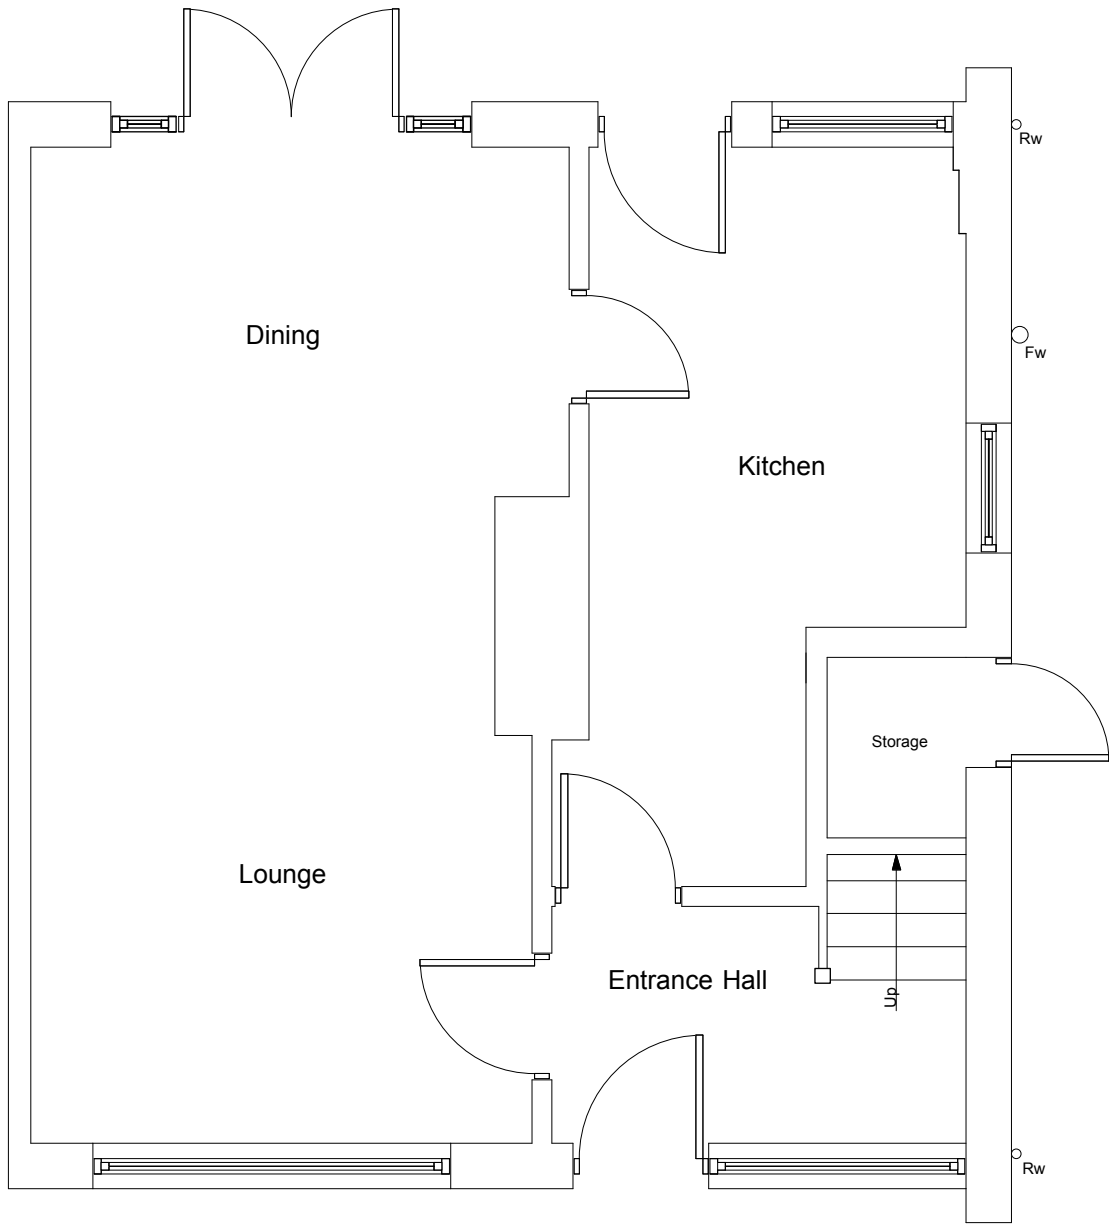


 

1 Ground Floor (Existing)
Scale: 1:50

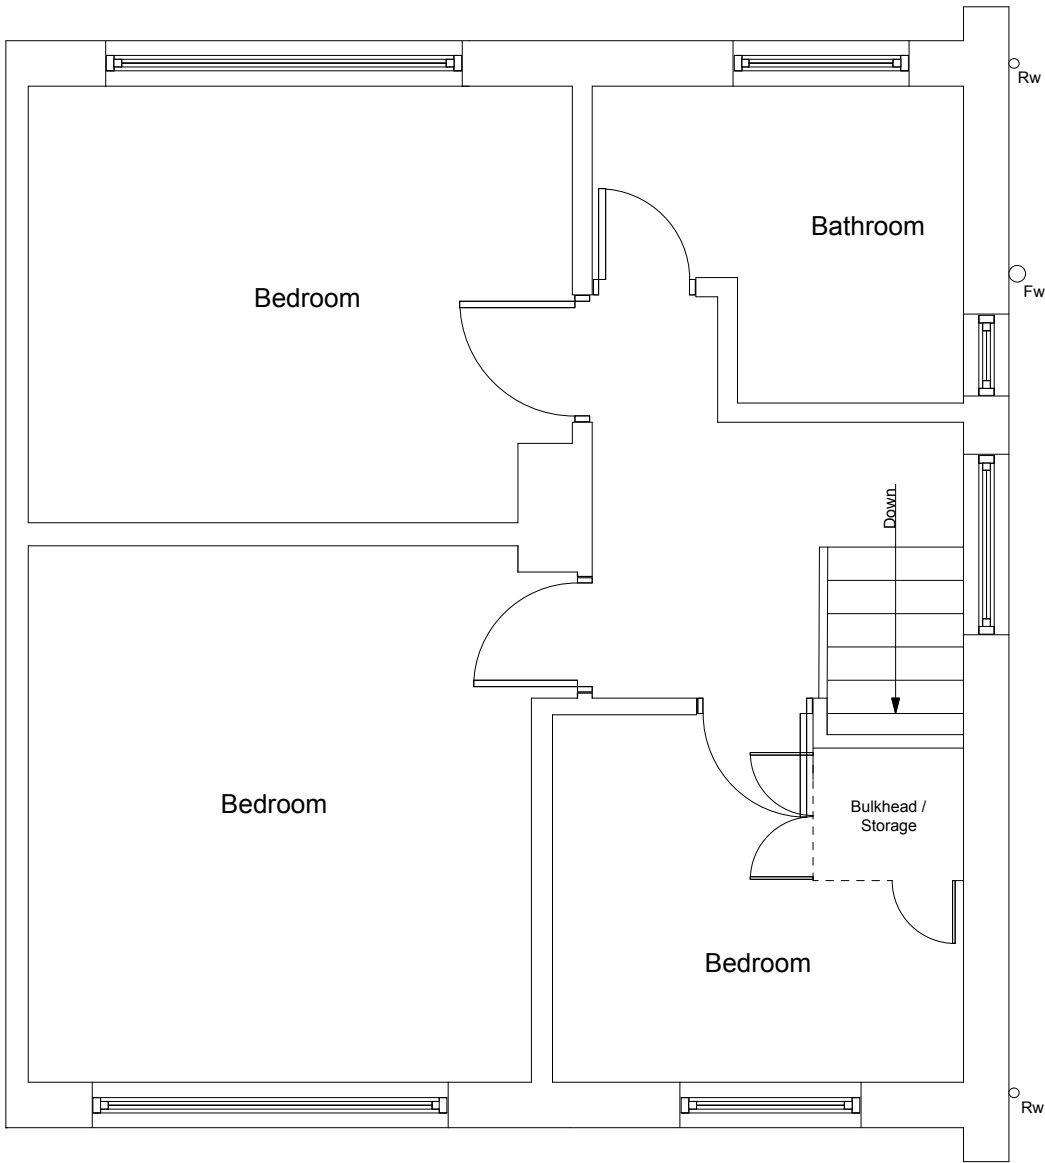

2 First Floor (Existing)
Scale: 1:50

1. This drawing originates from CAD file: **116_000**
3. All dimensions are in millimeters unless otherwise stated.
4. All dimensions shall be verified on site before proceeding with work.
5. This drawing to be read in conjunction with all relevant structural, mechanical and electrical information.
6. This drawing to be read in conjunction with all SMK Architectur's drawings, schedules and specifications.
7. If this drawing exceeds the quantities taken in any way, the designers are to be informed before the work is initiated

PRACTICE NOTES Drawings based on Ordnance Survey and / or existing record drawings - design and drawing content subject to Site Survey, Structural Investigations, Planning and Statutory Requirements and Approvals. Authorised reproduction from Ordnance Survey Map with permission of the Controller of Her Majesty's Stationery Office. Crown Copyright reserved. SMK Architecture Copyright SMK Architecture's role on this project is that of designer as defined in Regulation 13 of the Construction (Design and Management Registration 1994 CDM). The design has been prepared with regard for the need under CDM specifically consider risks to health and safety. The CDM affects the contractor's normal health and safety obligations when undertaking constructional operations. You are reminded of your duties under CDM and particularly to consider matters detailed in the Health and Safety Plan. Professional advice should be sought if you are in any way unclear as to your obligations under CDM.	STRUCTURAL ENGINEER	PLANNING CONSULTANT	CLIENT		
	CIVIL ENGINEER	QUANTITY SURVEYOR		DESIGNED	CHECKED
			PROJECT	SMK	SMK
			TITLE	APPROVED	DATE
	SERVICES ENGINEER	FIRE CONSULTANT		SMK	15/11/2021
			4 Lowdale, Hanging Heaton		
				STATUS	SCALE
				Preliminary Issue - Not for Construction	As indicated @ A3
				DWG No.	REV
				116_001	-
			Floor Plans (Existing)		