



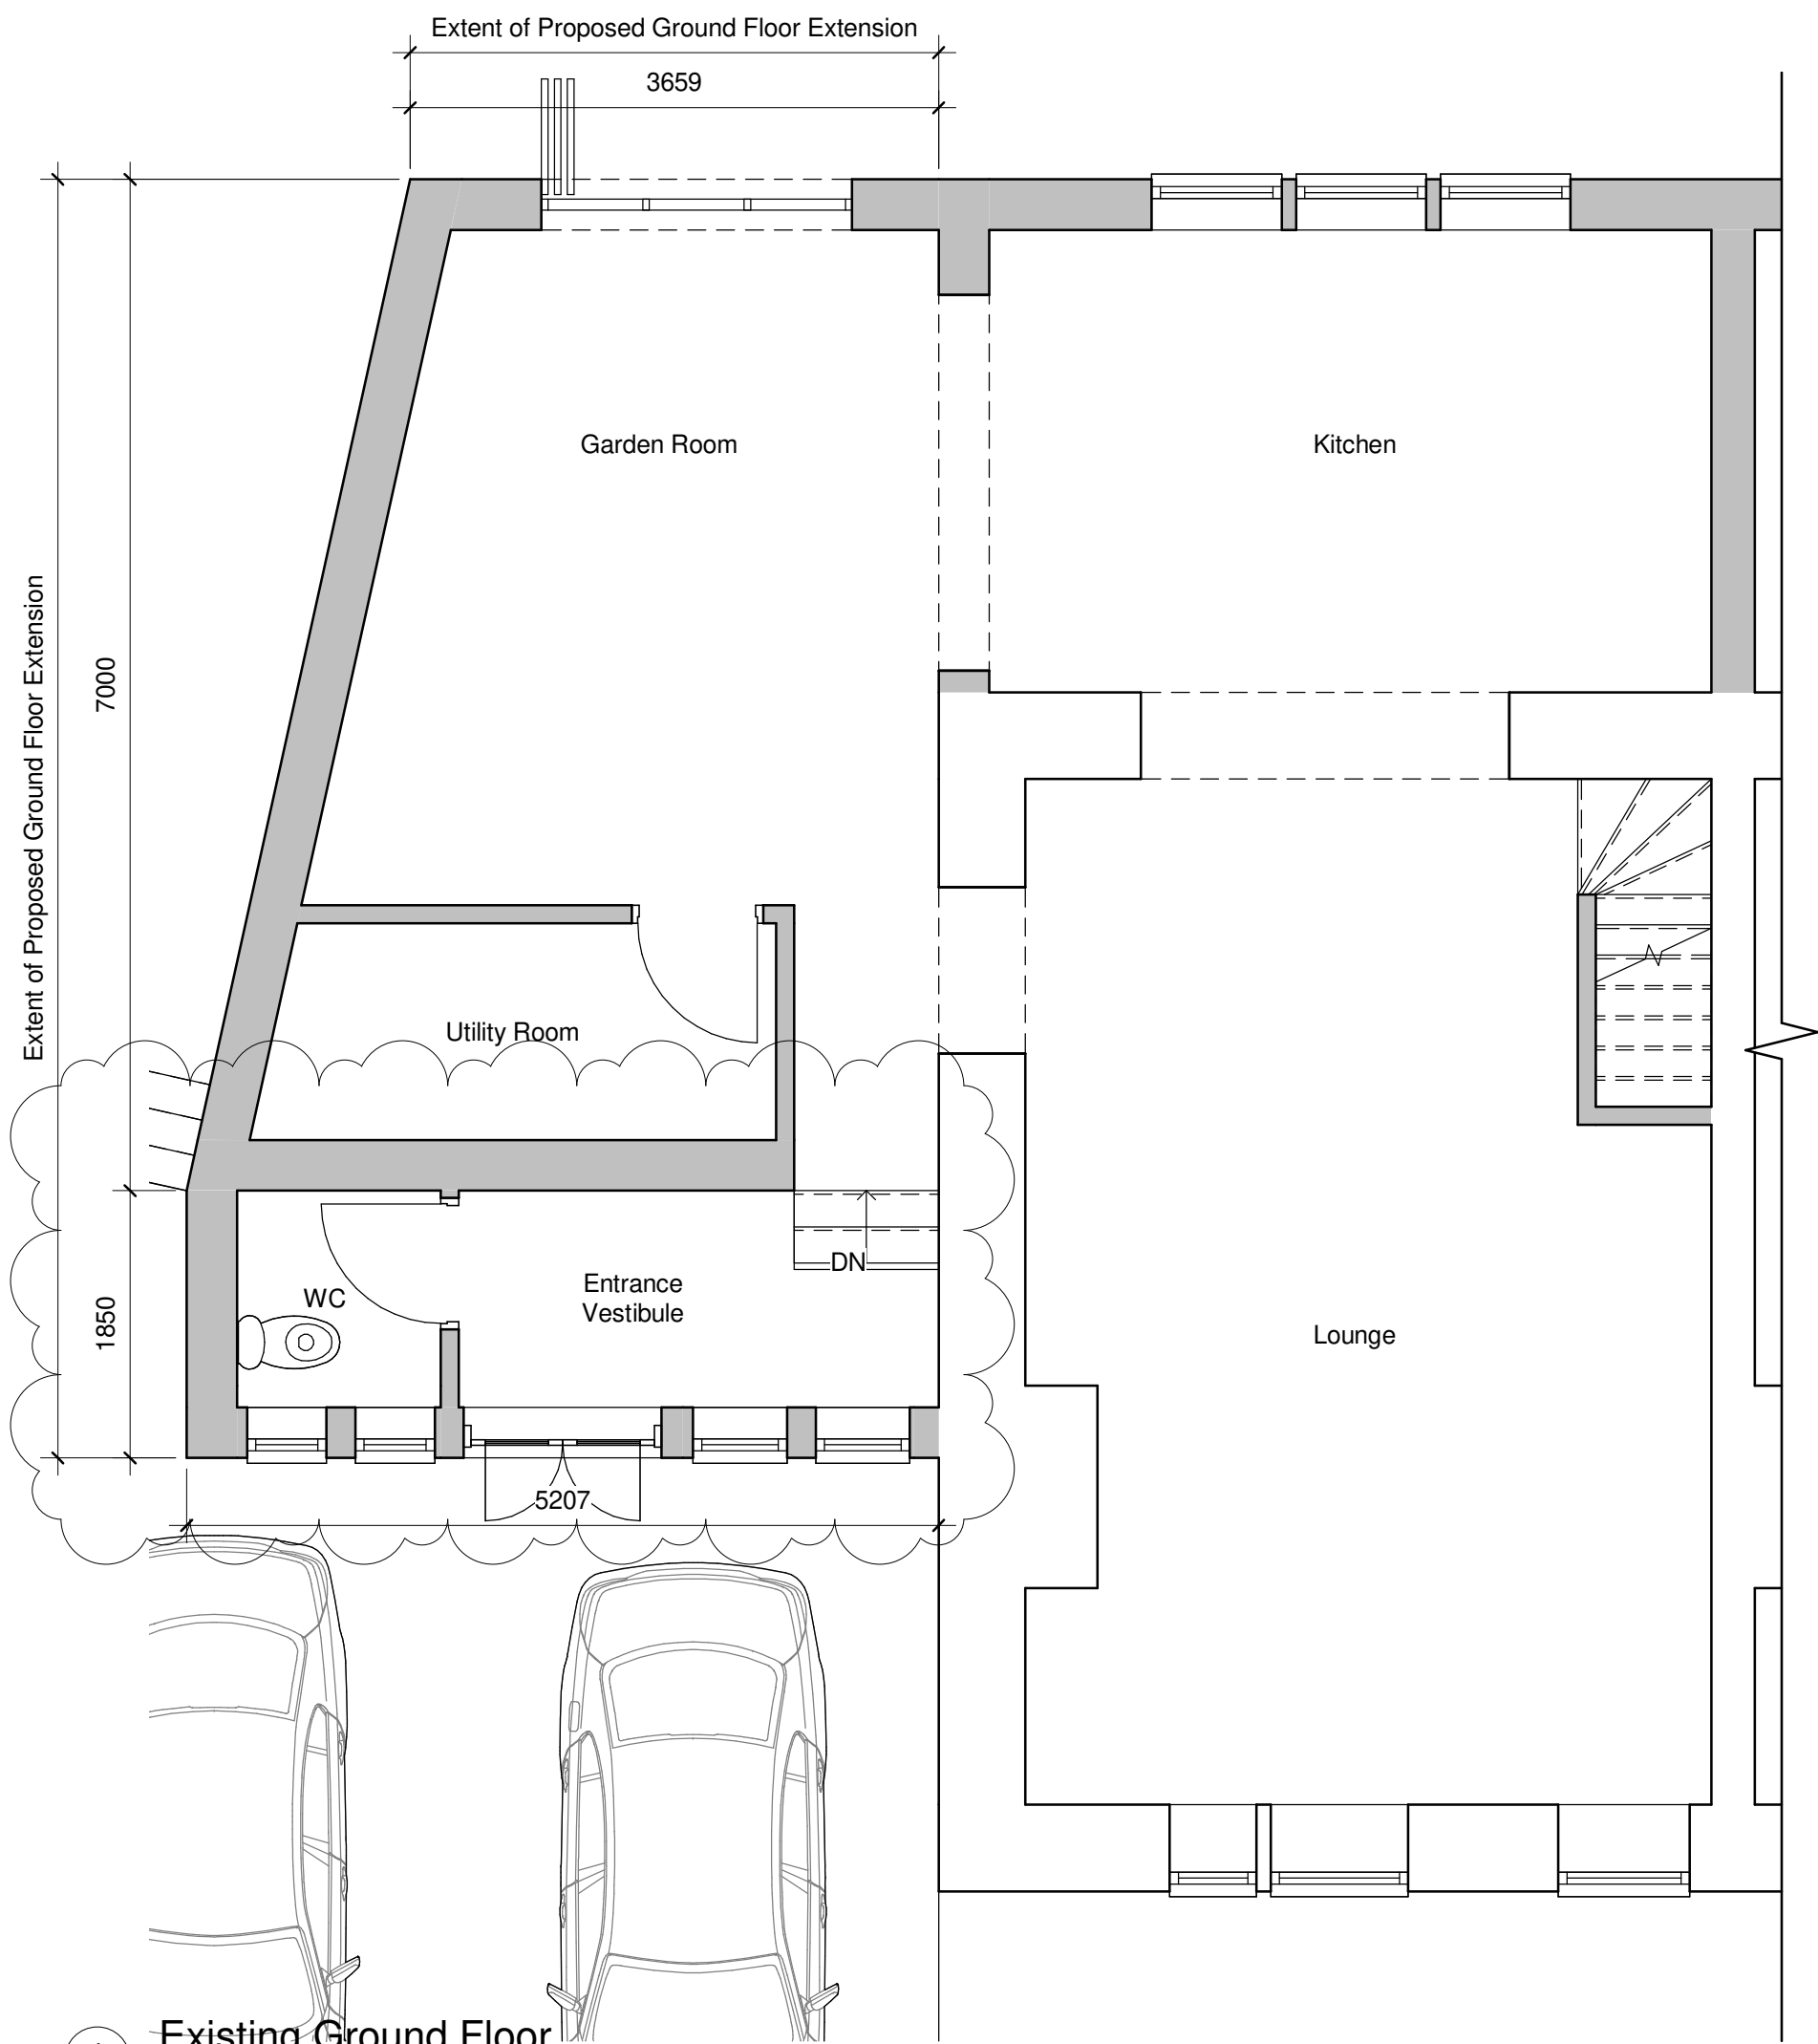


1 Existing Ground Floor
1 : 50

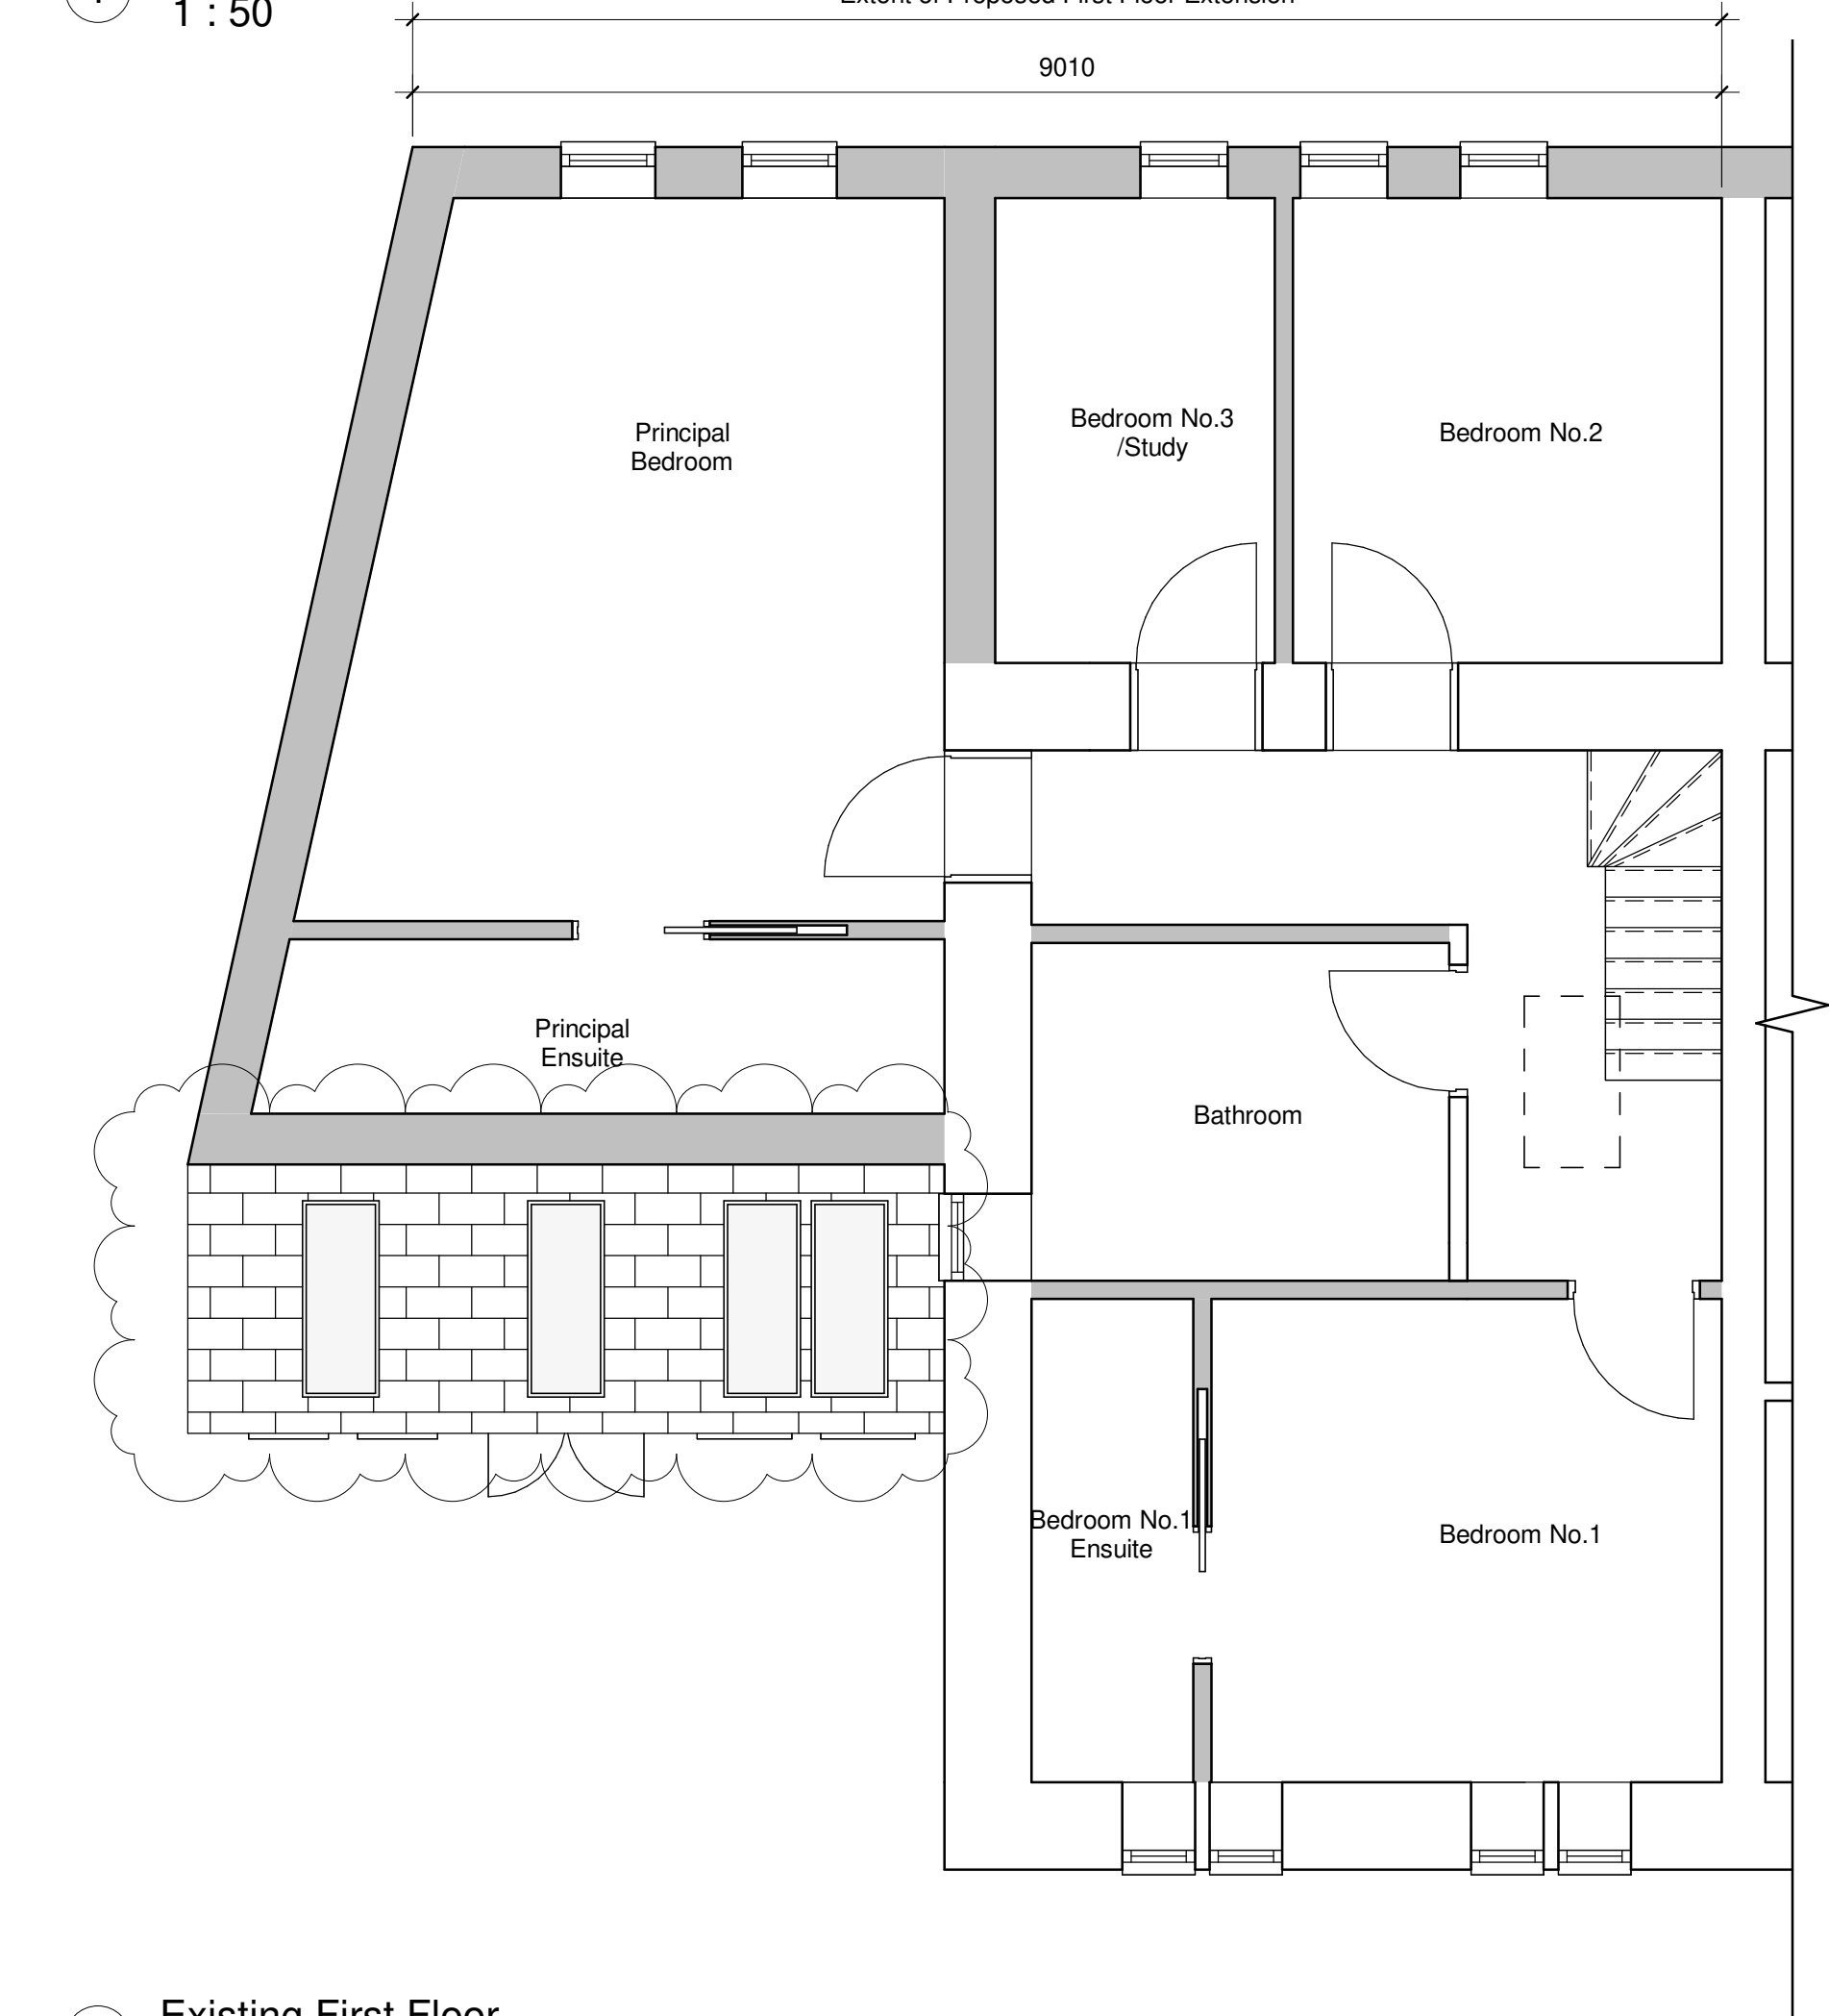

2 Existing First Floor
1 : 50



3 Proposed South West Elevation
1 : 50

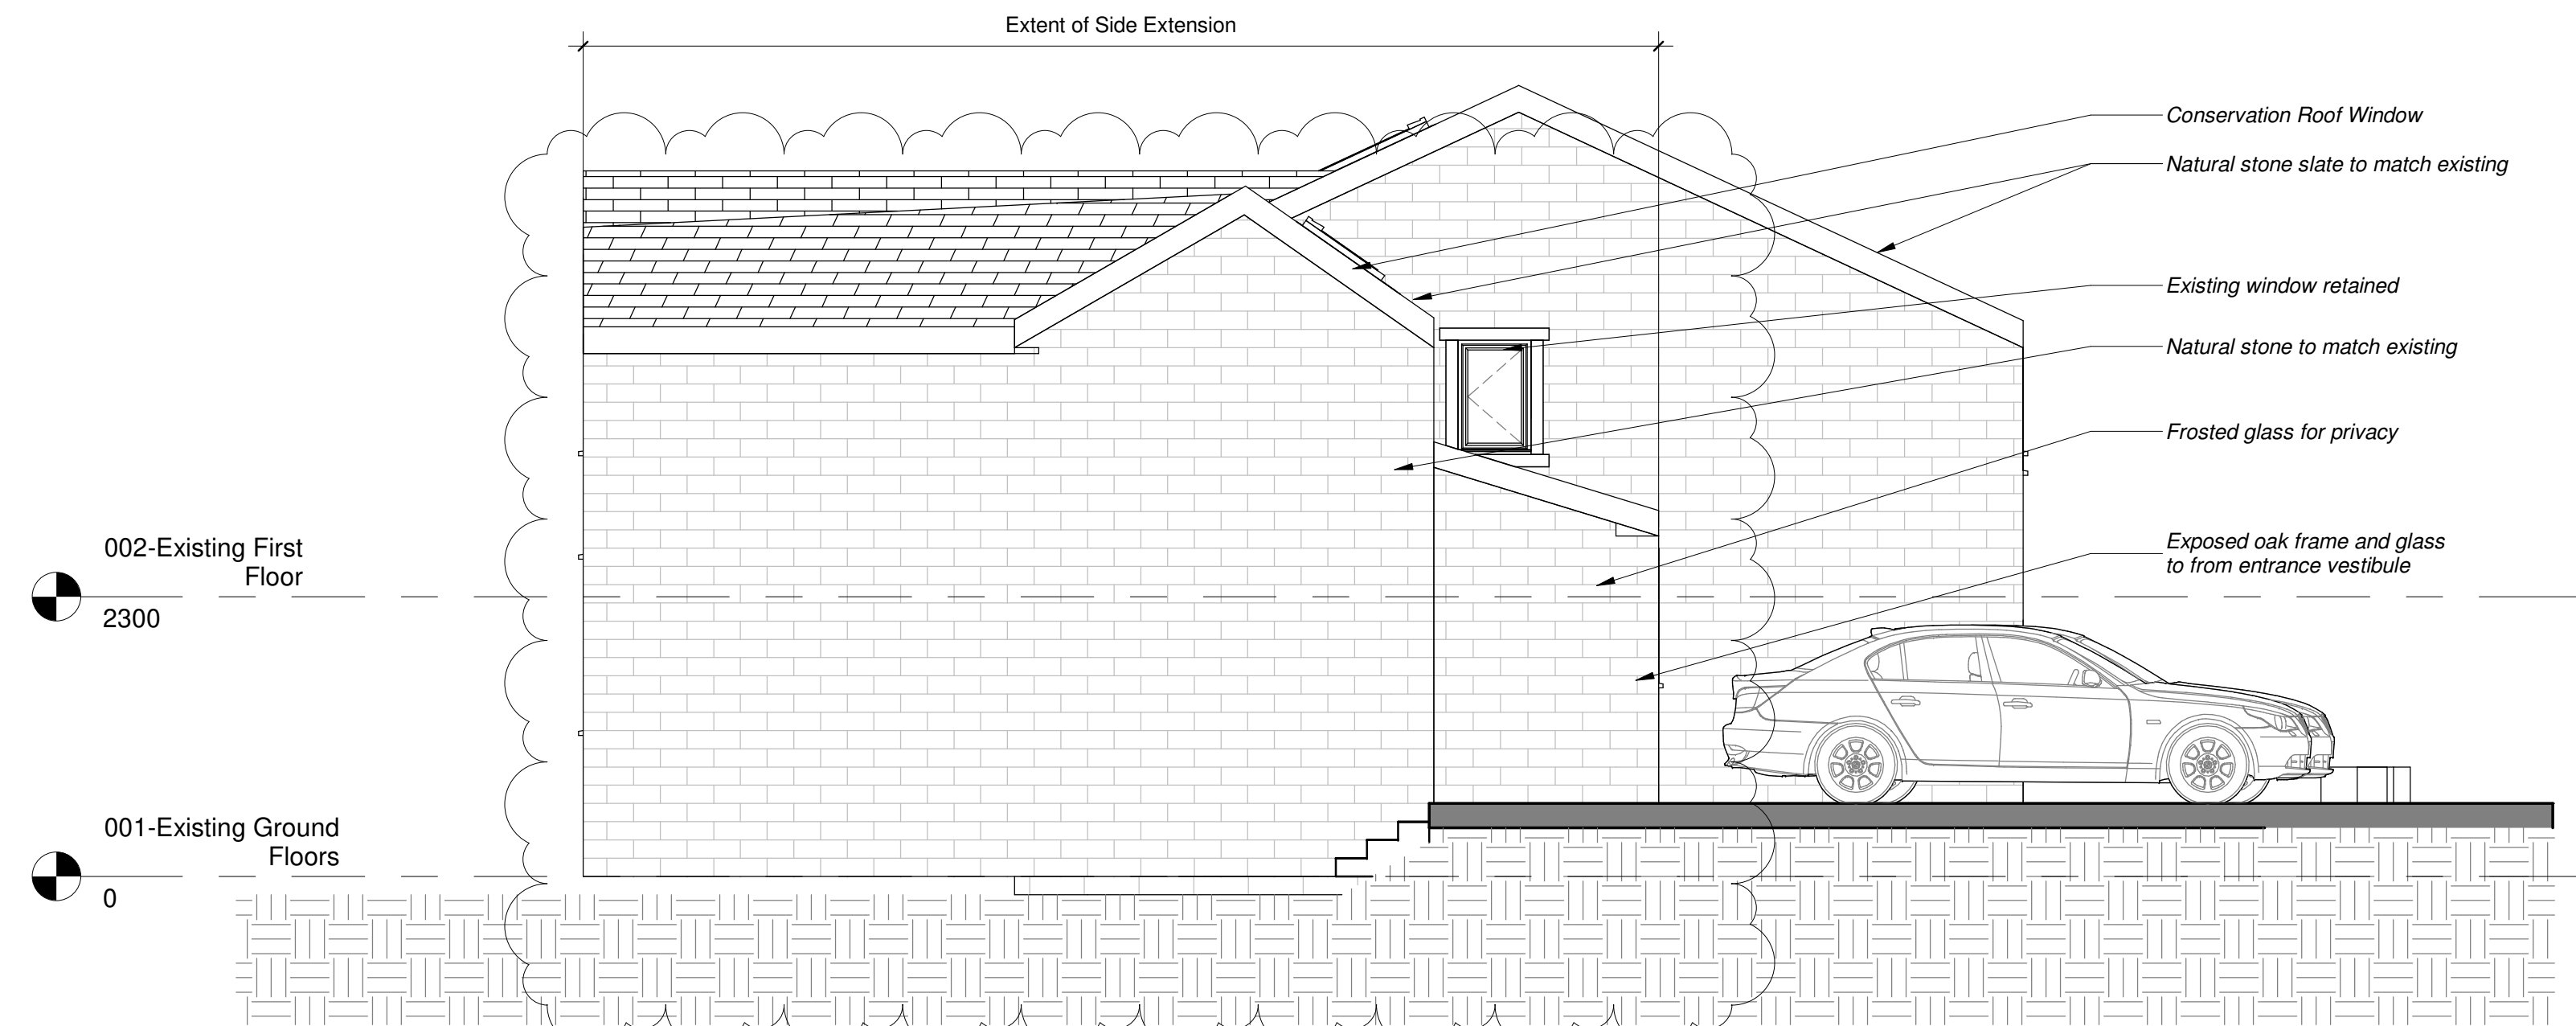

4 Proposed North West Elevation
1 : 50



5 Proposed North East Elevation
1 : 50

THIS DRAWING (OR ANY PART THEREOF) MAY NOT BE COPIED, TRANSMITTED OR DISCLOSED TO ANY THIRD PARTY OR UNAUTHORISED PERSON WITHOUT THE PRIOR WRITTEN PERMISSION OF KIRK ARCHITECTURAL SERVICES LTD.

THIS DRAWING IS TO BE READ IN CONJUNCTION WITH ALL OTHER RELEVANT DRAWINGS PREPARED BY CONSULTANTS AND SUB-CONTRACTORS.

DO NOT SCALE FROM THIS DRAWING. WORK ONLY TO PRINTED DIMENSIONS.

REPORT ANY DISCREPANCIES TO THE ARCHITECT OR REPRESENTATIVES THEREOF.

DO NOT SCALE FROM THIS DRAWING. WORK ONLY TO PRINTED DIMENSIONS.

ONCE PRINTED AND DISTRIBUTED THIS DOCUMENT IS ASSUMED UNCONTROLLED

PL2	SDK	Updated following comments from planners	17/02/22
PL1	SDK	Issued for Planning	12/01/22
Rev	By	Description	Date

KAS Planning Applications | Building Regulations Applications
Listed Building Applications | Building Measure Services
Feasibility Studies and Assessments

Kirk Architectural Services Ltd
16 oldham Road, Ripponden, West Yorkshire. HX6 4DP
Telephone: 01422 824574
Mobile: +447779082486
Email: kirkarchitecturalservice@gmail.com

Client Name:
Mr & Mrs Halifax

Site Name:
14 Thirstin Road, Honley, Holmfirth HD9 6JG

Project Name:
Proposed Rear and Side Extension

Drawing Title:
Proposed Plans and Elevations

Project No: 21-028	Sheet Size: A1	Scale: 1 : 50	
Drawn by: SDK	Checked by: SDK	Approved by: SDK	Revision: PL2
Suitability: Planning			Status: PL
Drawing Number: KAS-21-028-003			