





front elevation south-east




rear elevation north-west

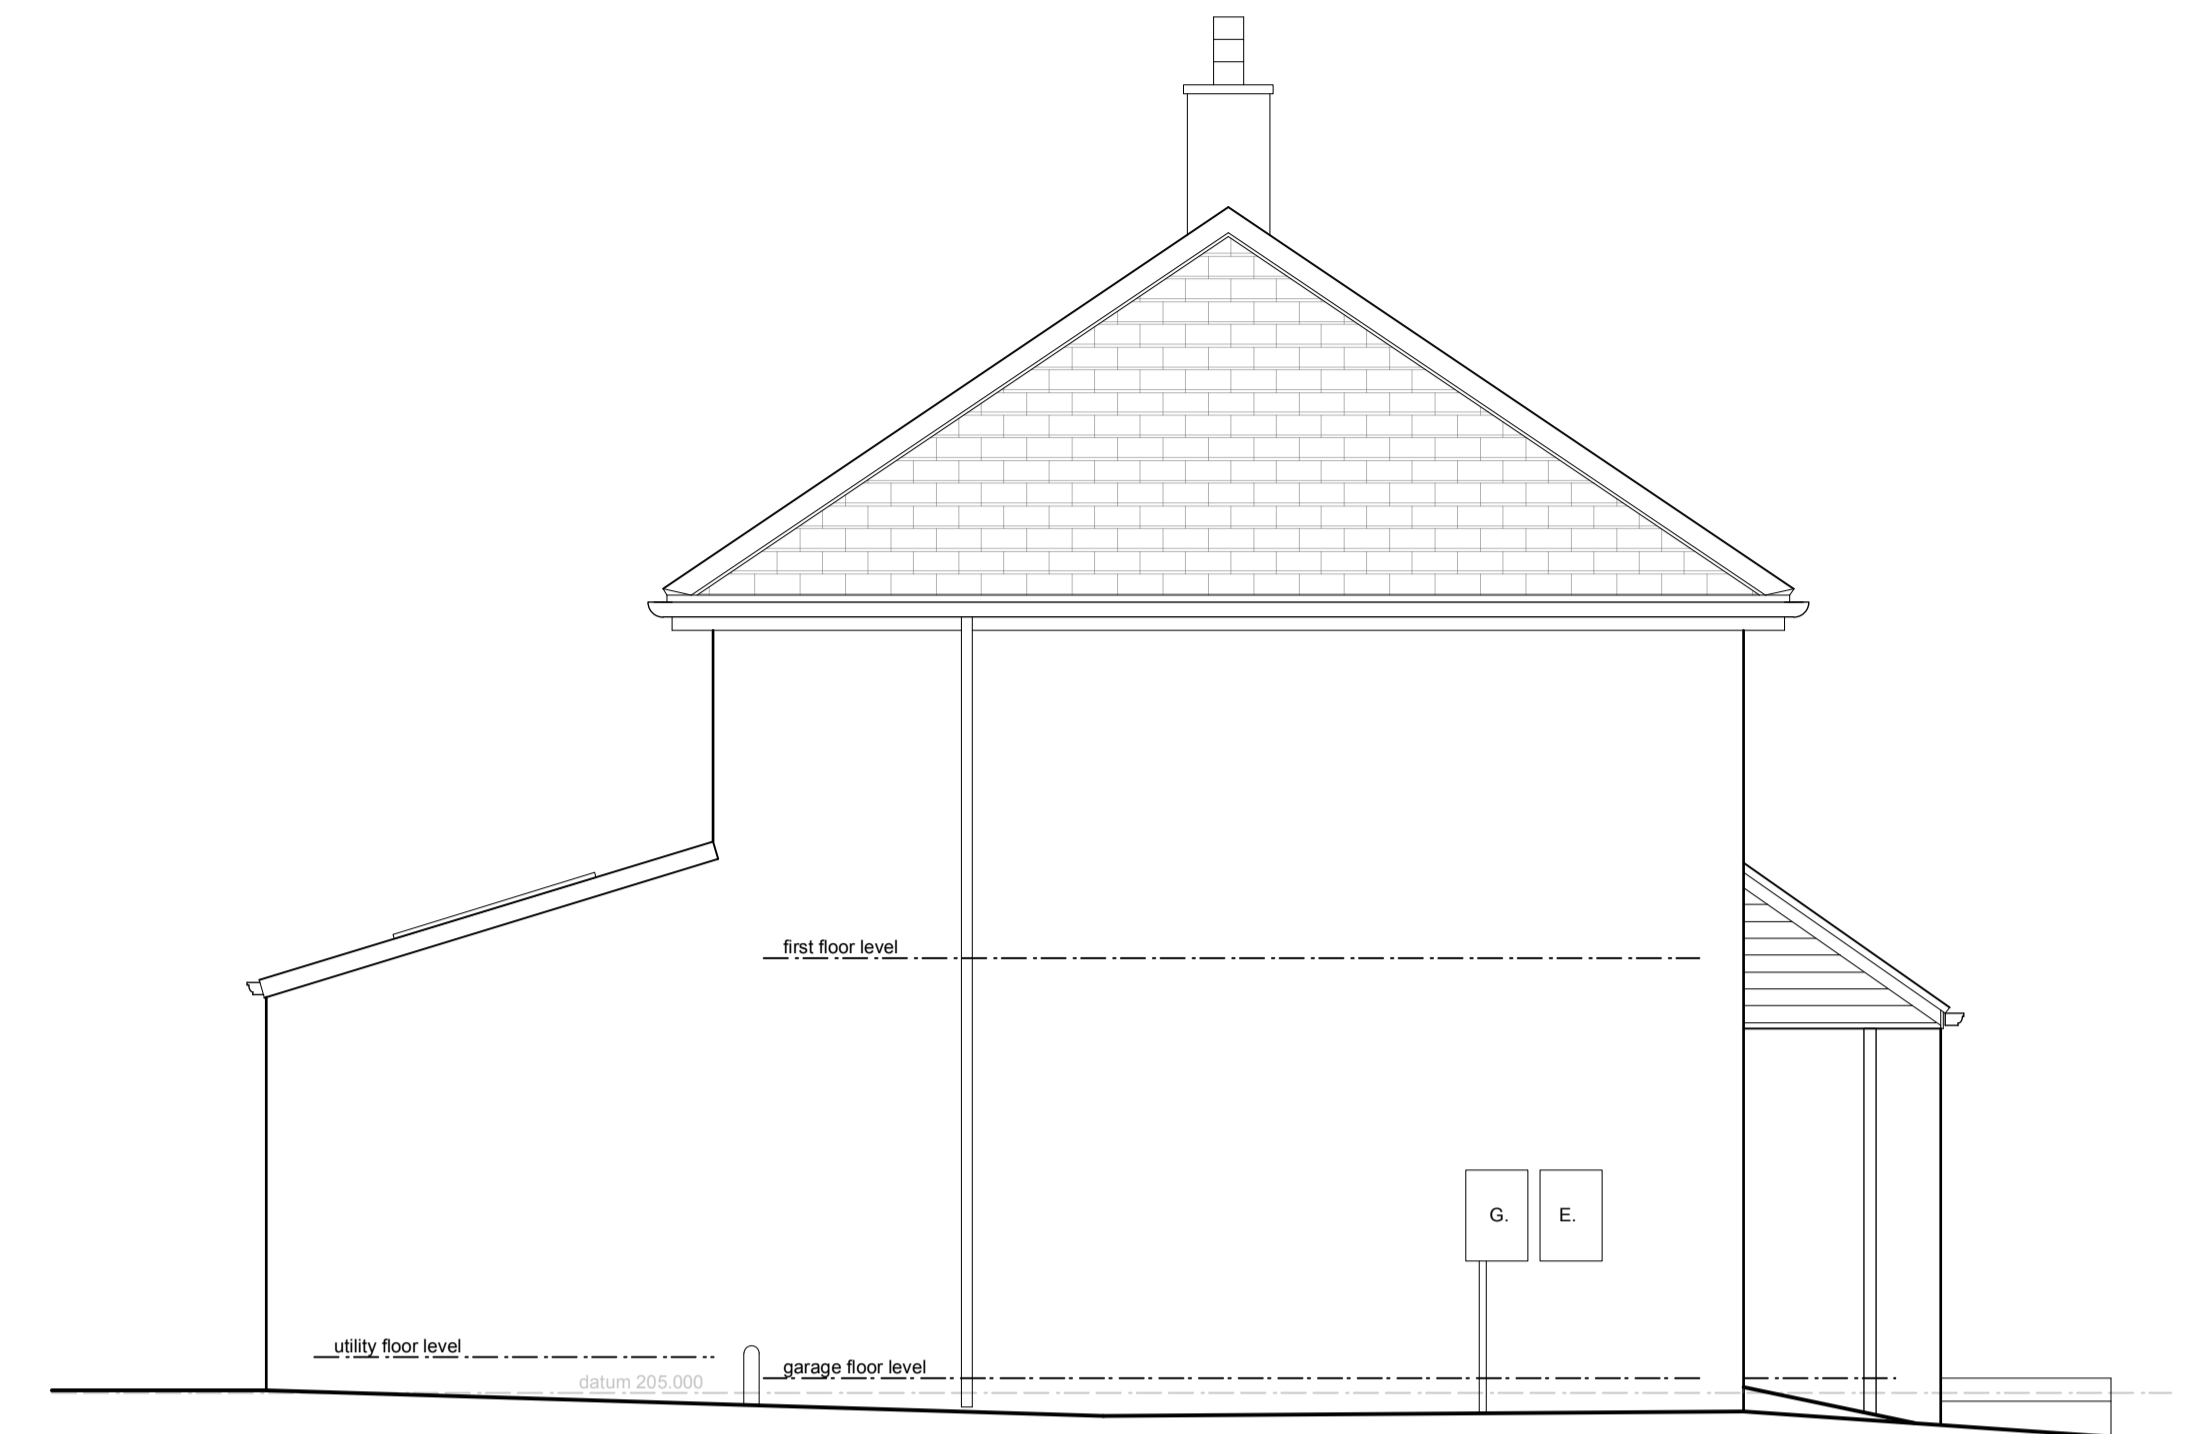

side elevation south-west

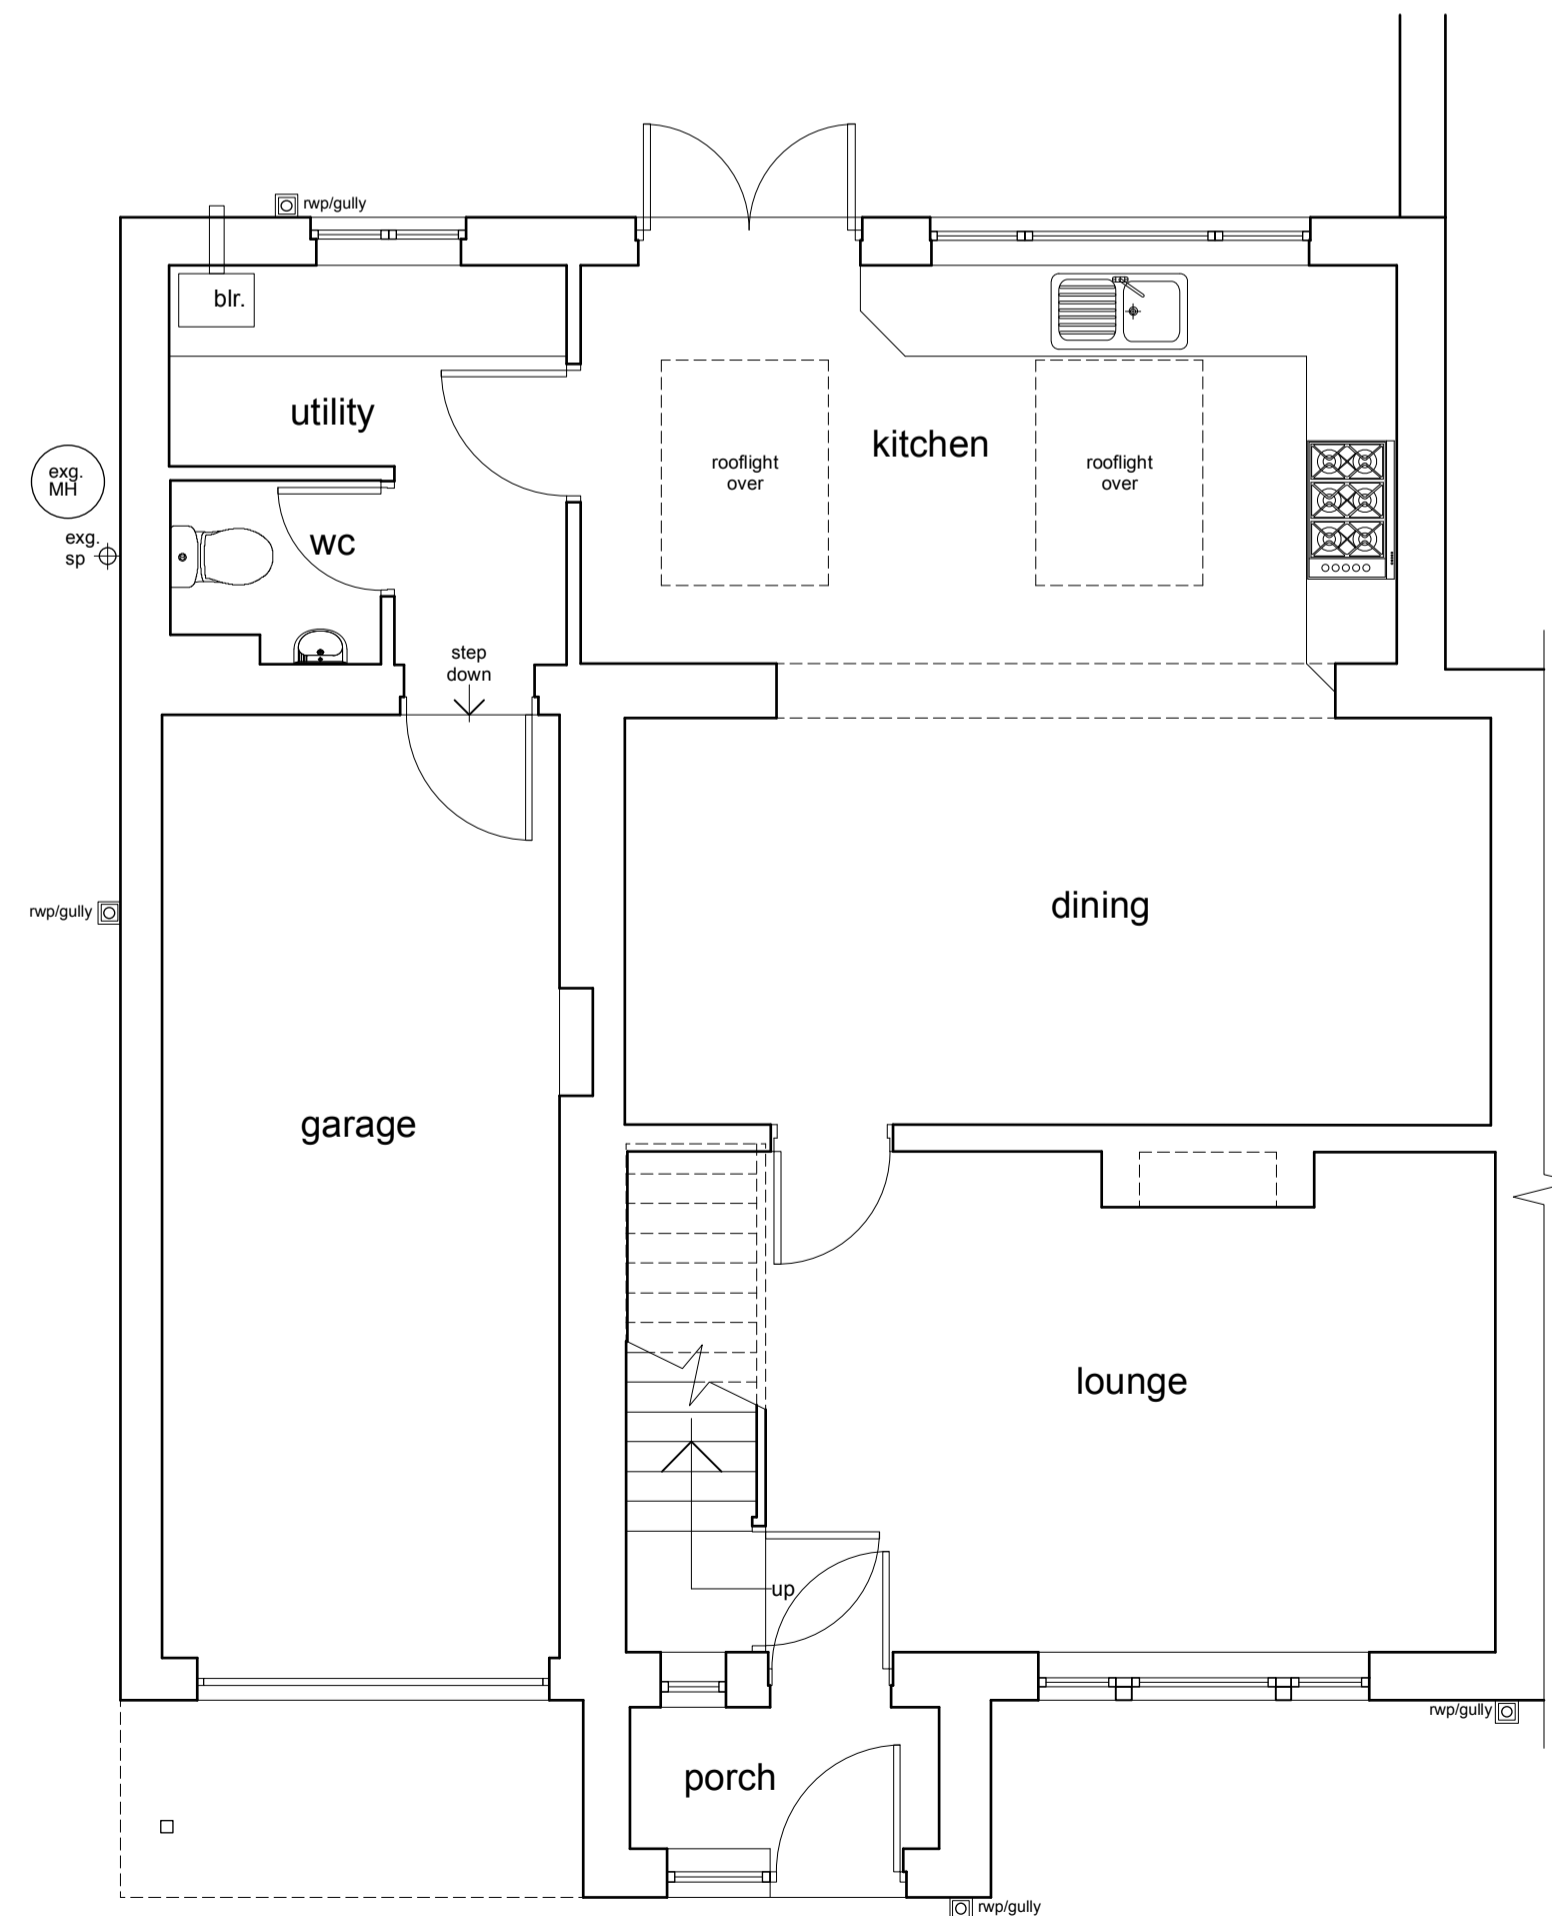

ground floor plan

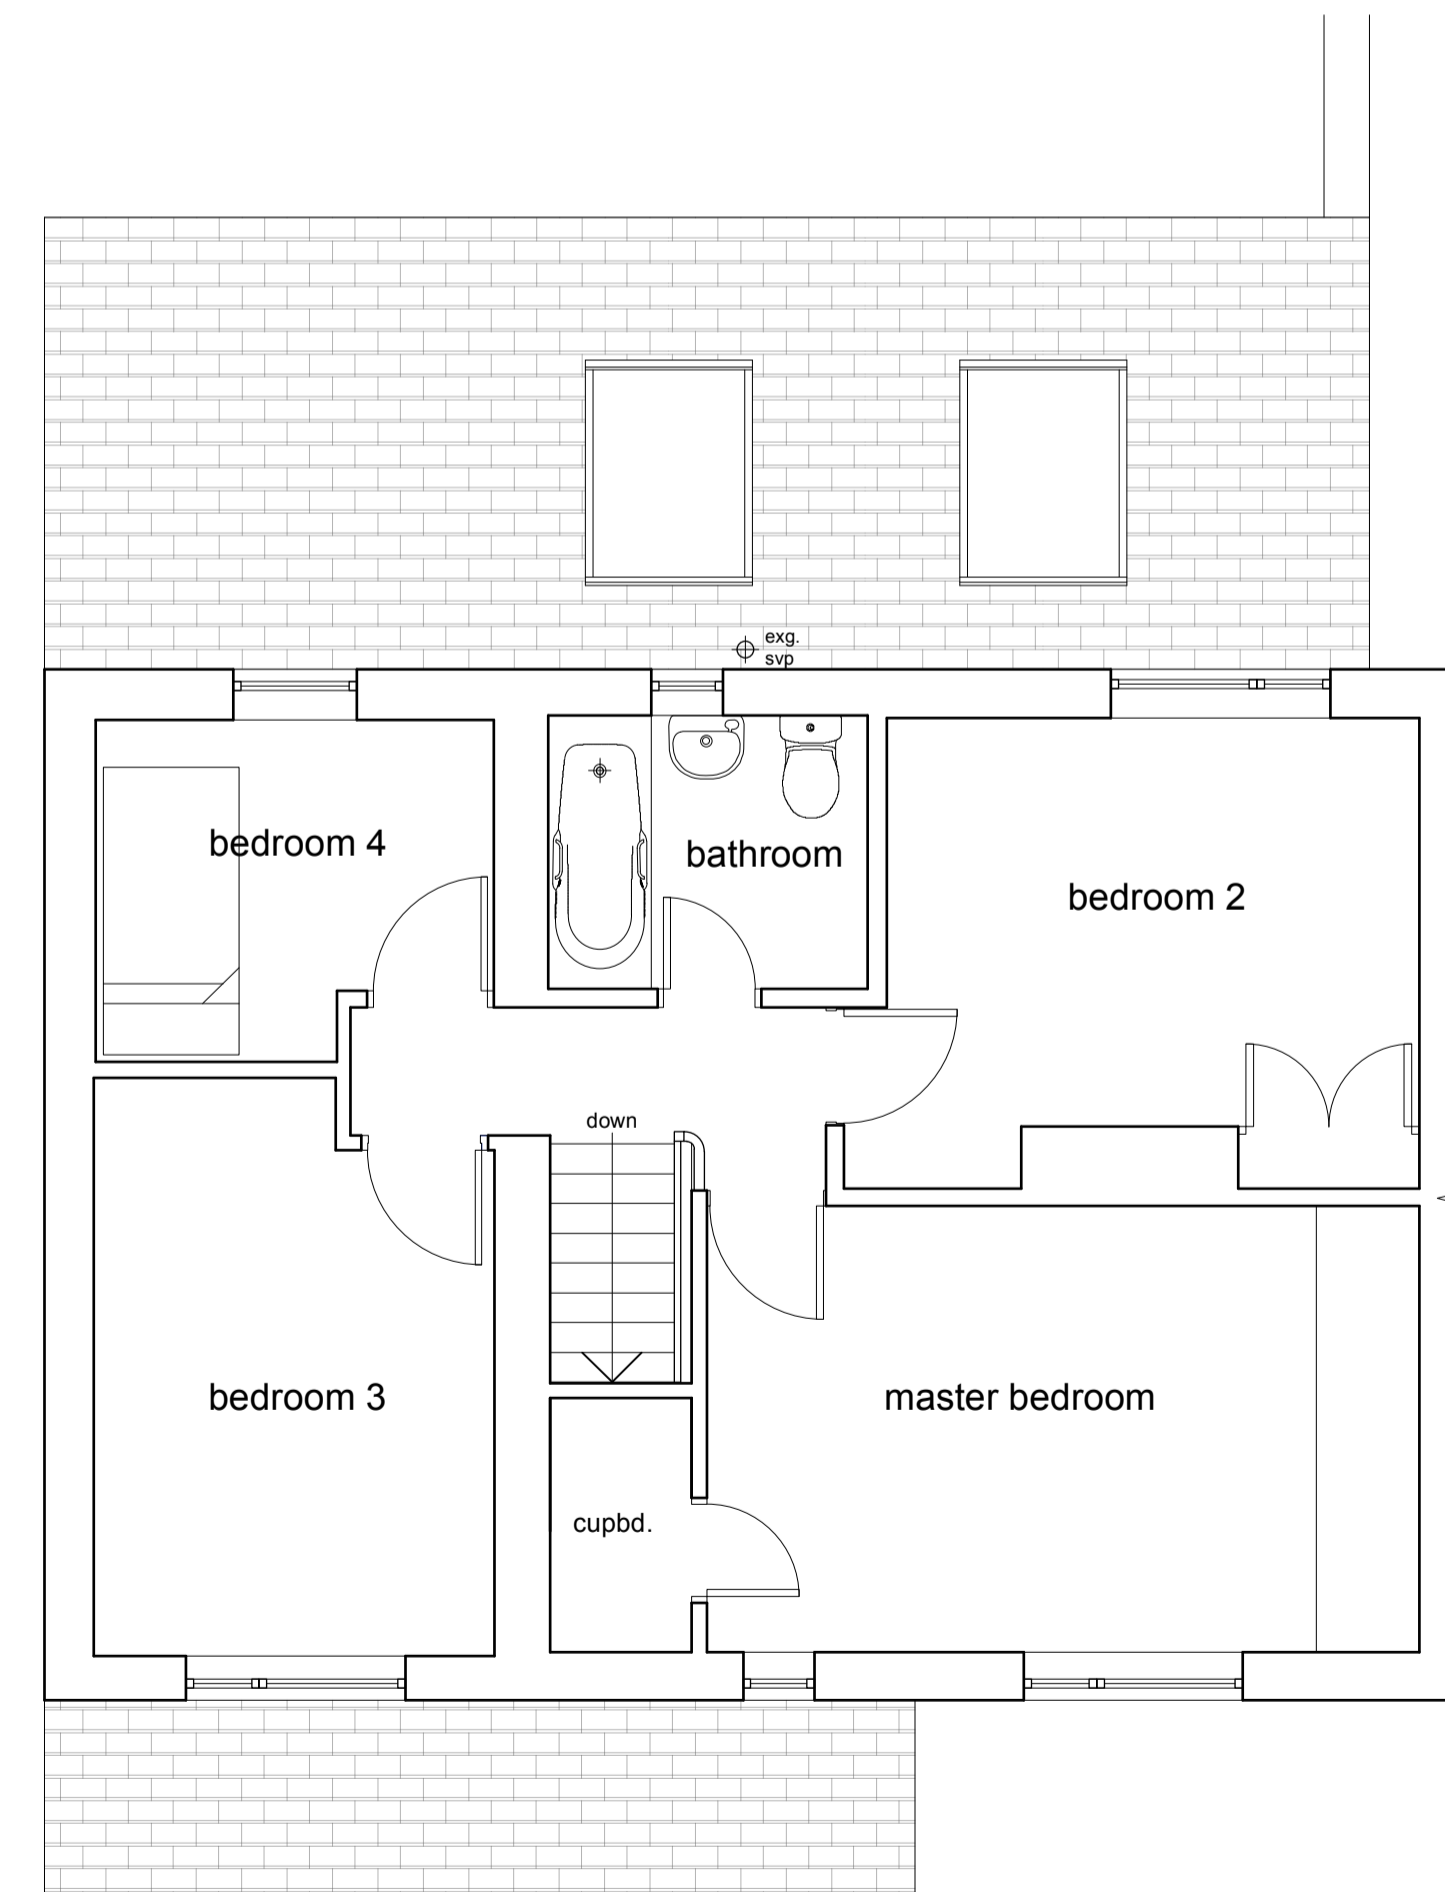

first floor plan

This drawing has been prepared specifically for the purpose of obtaining Planning Permission and/or Building Regulation Approval. Its suitability for other purposes, without supplementary details and specifications cannot be guaranteed. The Permissions and/or Approvals are beyond the Architects control, and no guarantee that such will be granted is given or to be inferred by reason of the preparation of this drawing. Only figured dimensions are to be used. All dimensions to be checked on site. This drawing together with the design is the property and copyright of the Architect and must not be reproduced without prior written permission.

rev.	description	date	drawn	approved
P02	Drawing updated to show previously labelled "study" as "bedroom 4"	02.03.22	NG	NG
P01	Drawing originated	07.09.21	AP	NG



project Extensions and alterations
at
37 Holmclose, Holmbridge, Holmfirth
HD9 2NJ
for
Andrew Whittaker

title General arrangement as existing
number 21079D-01-P02
scale 1:50
size A1