




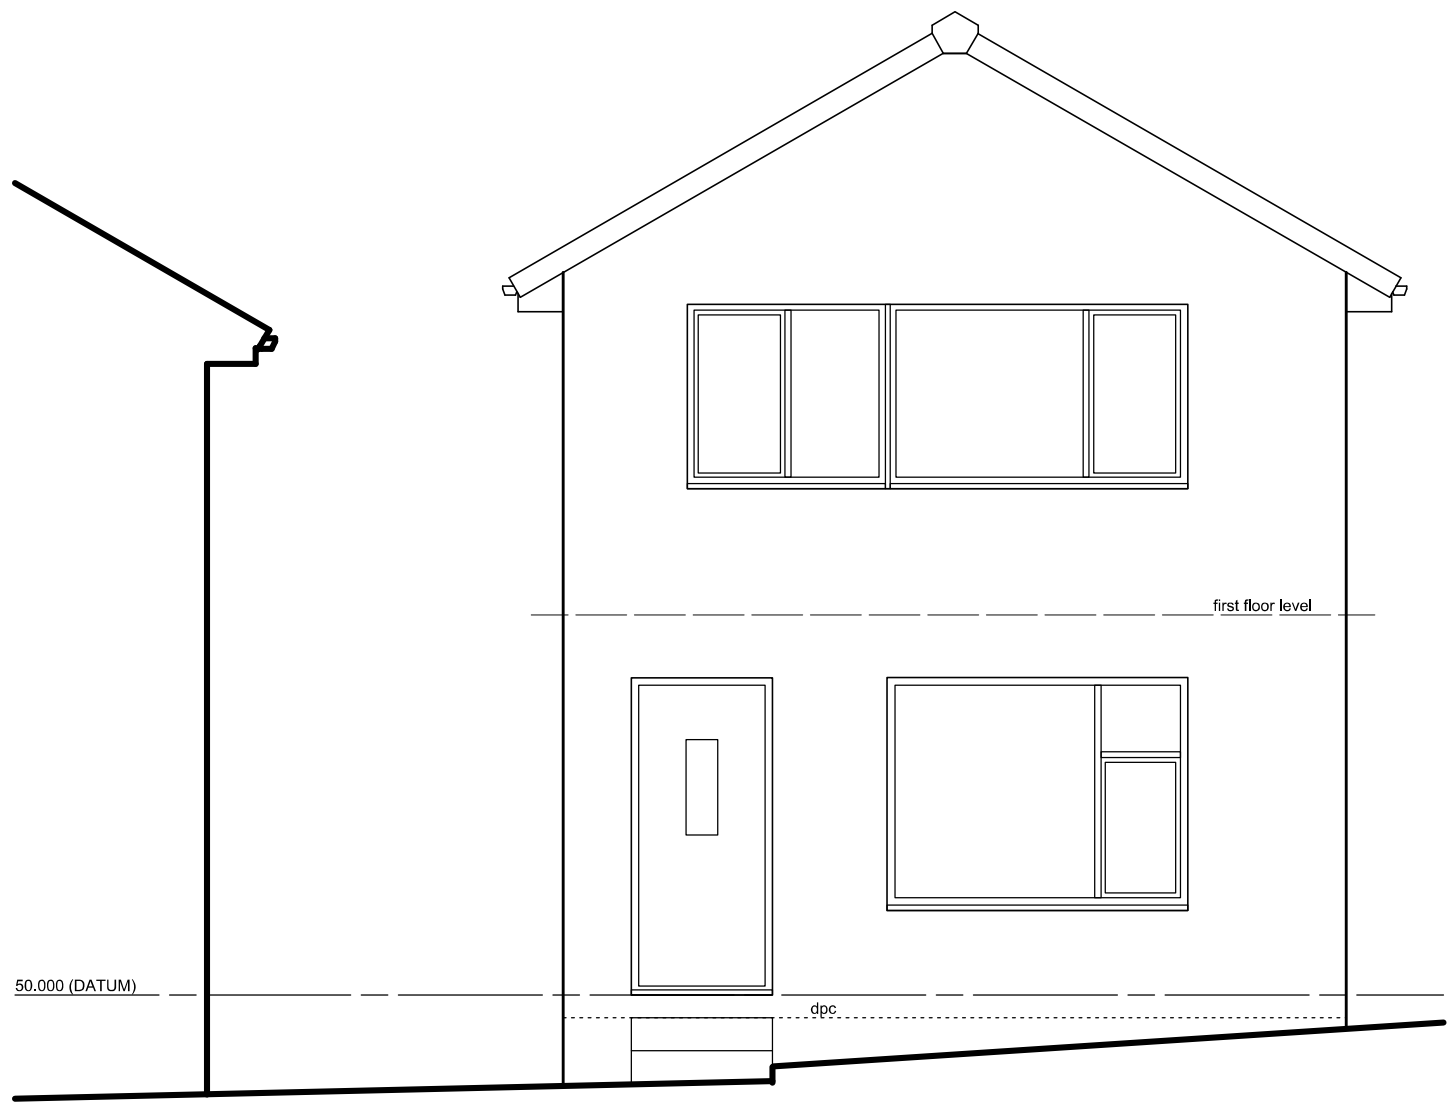


north elevation

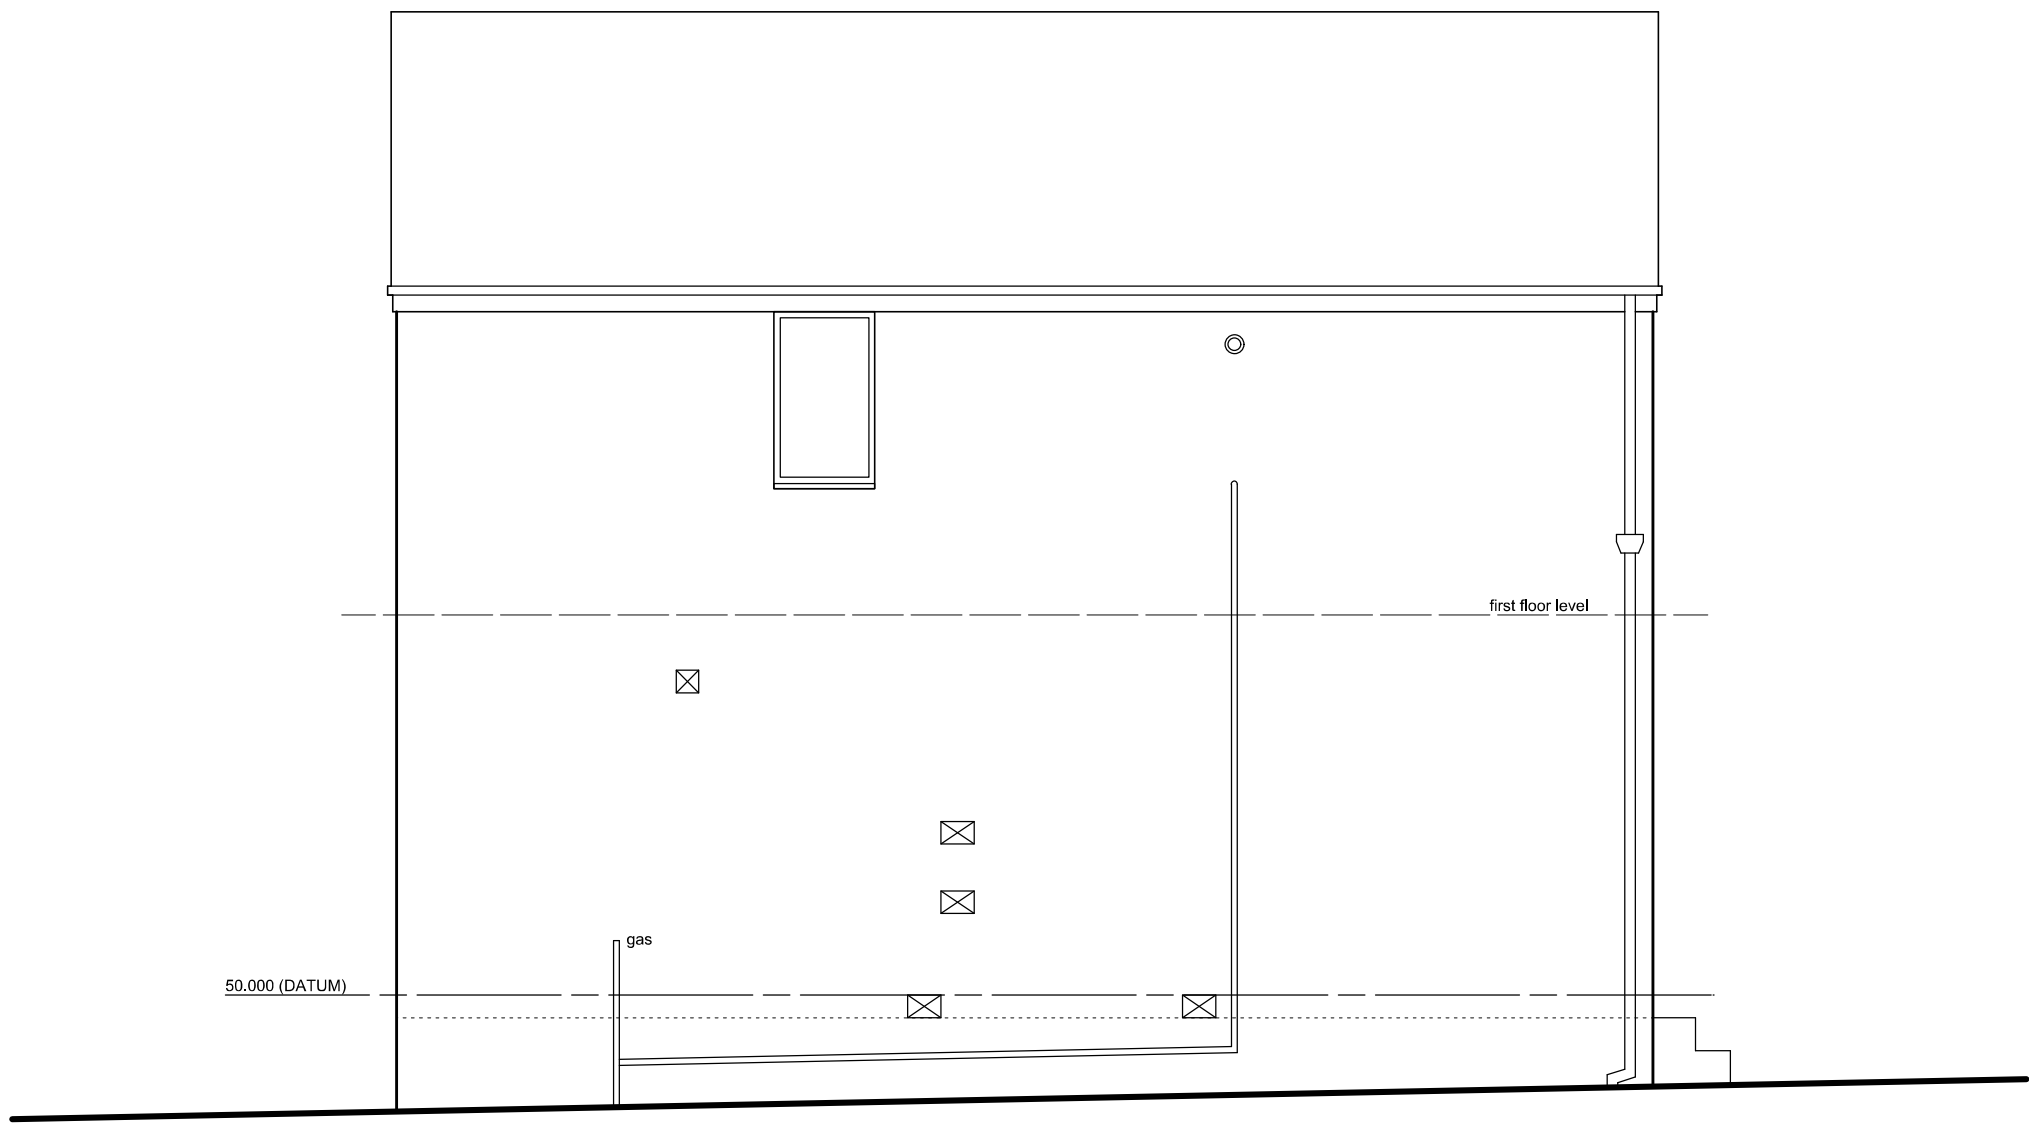



east elevation

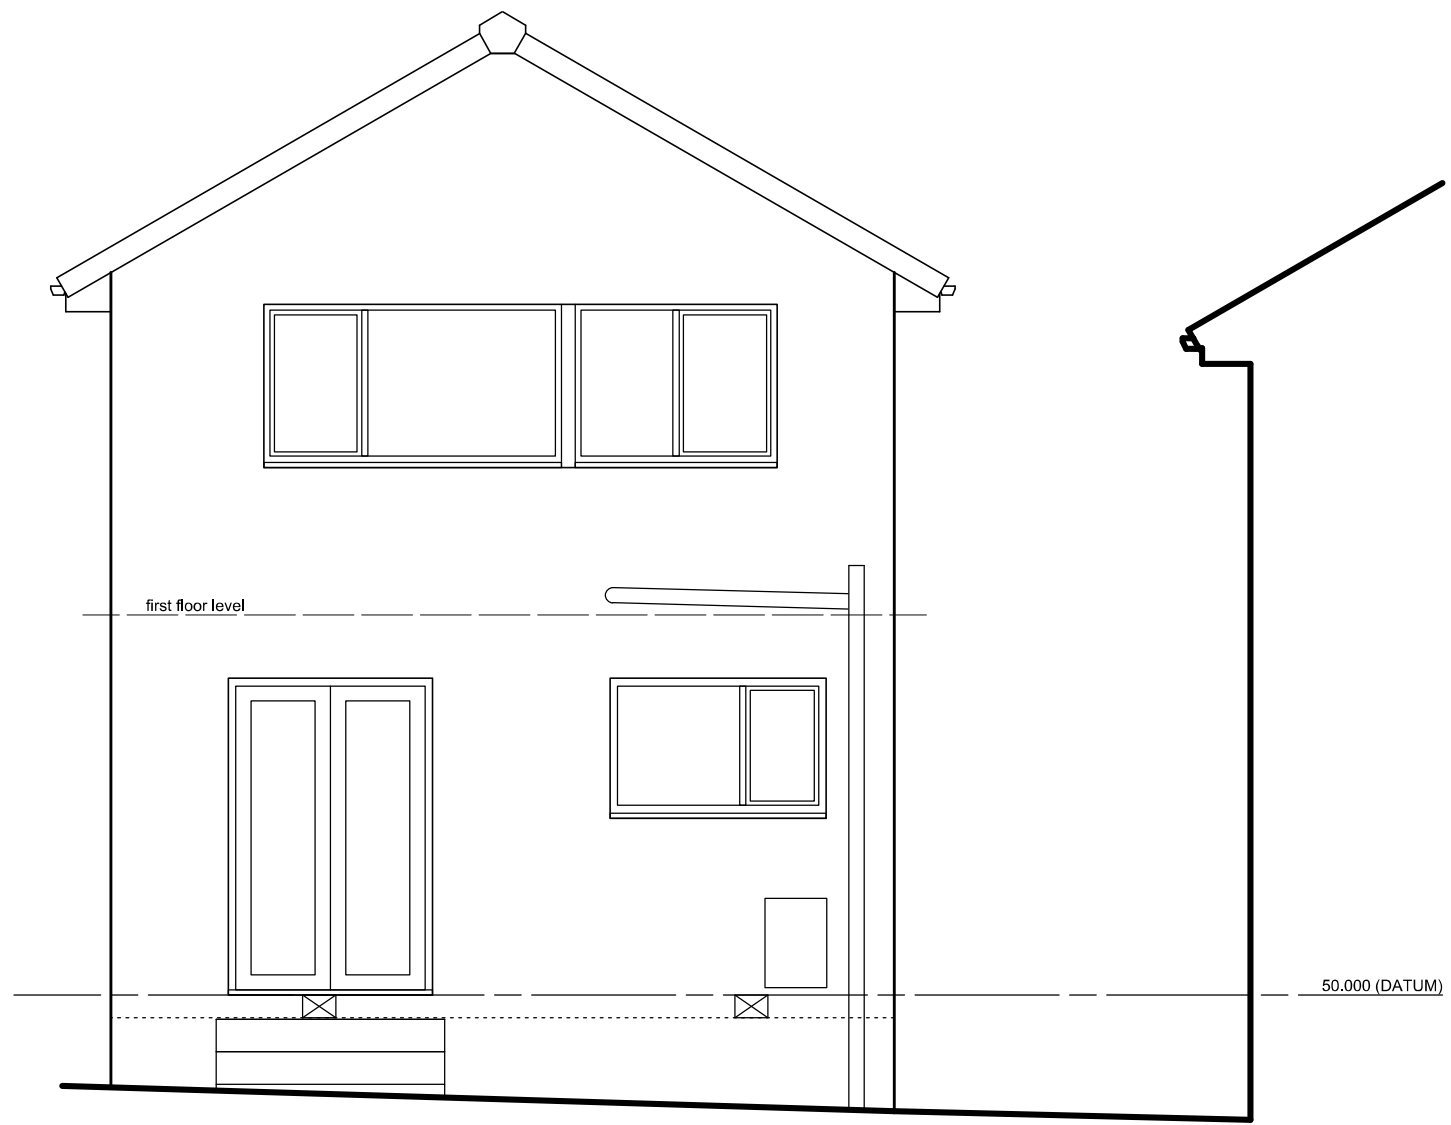

south elevation

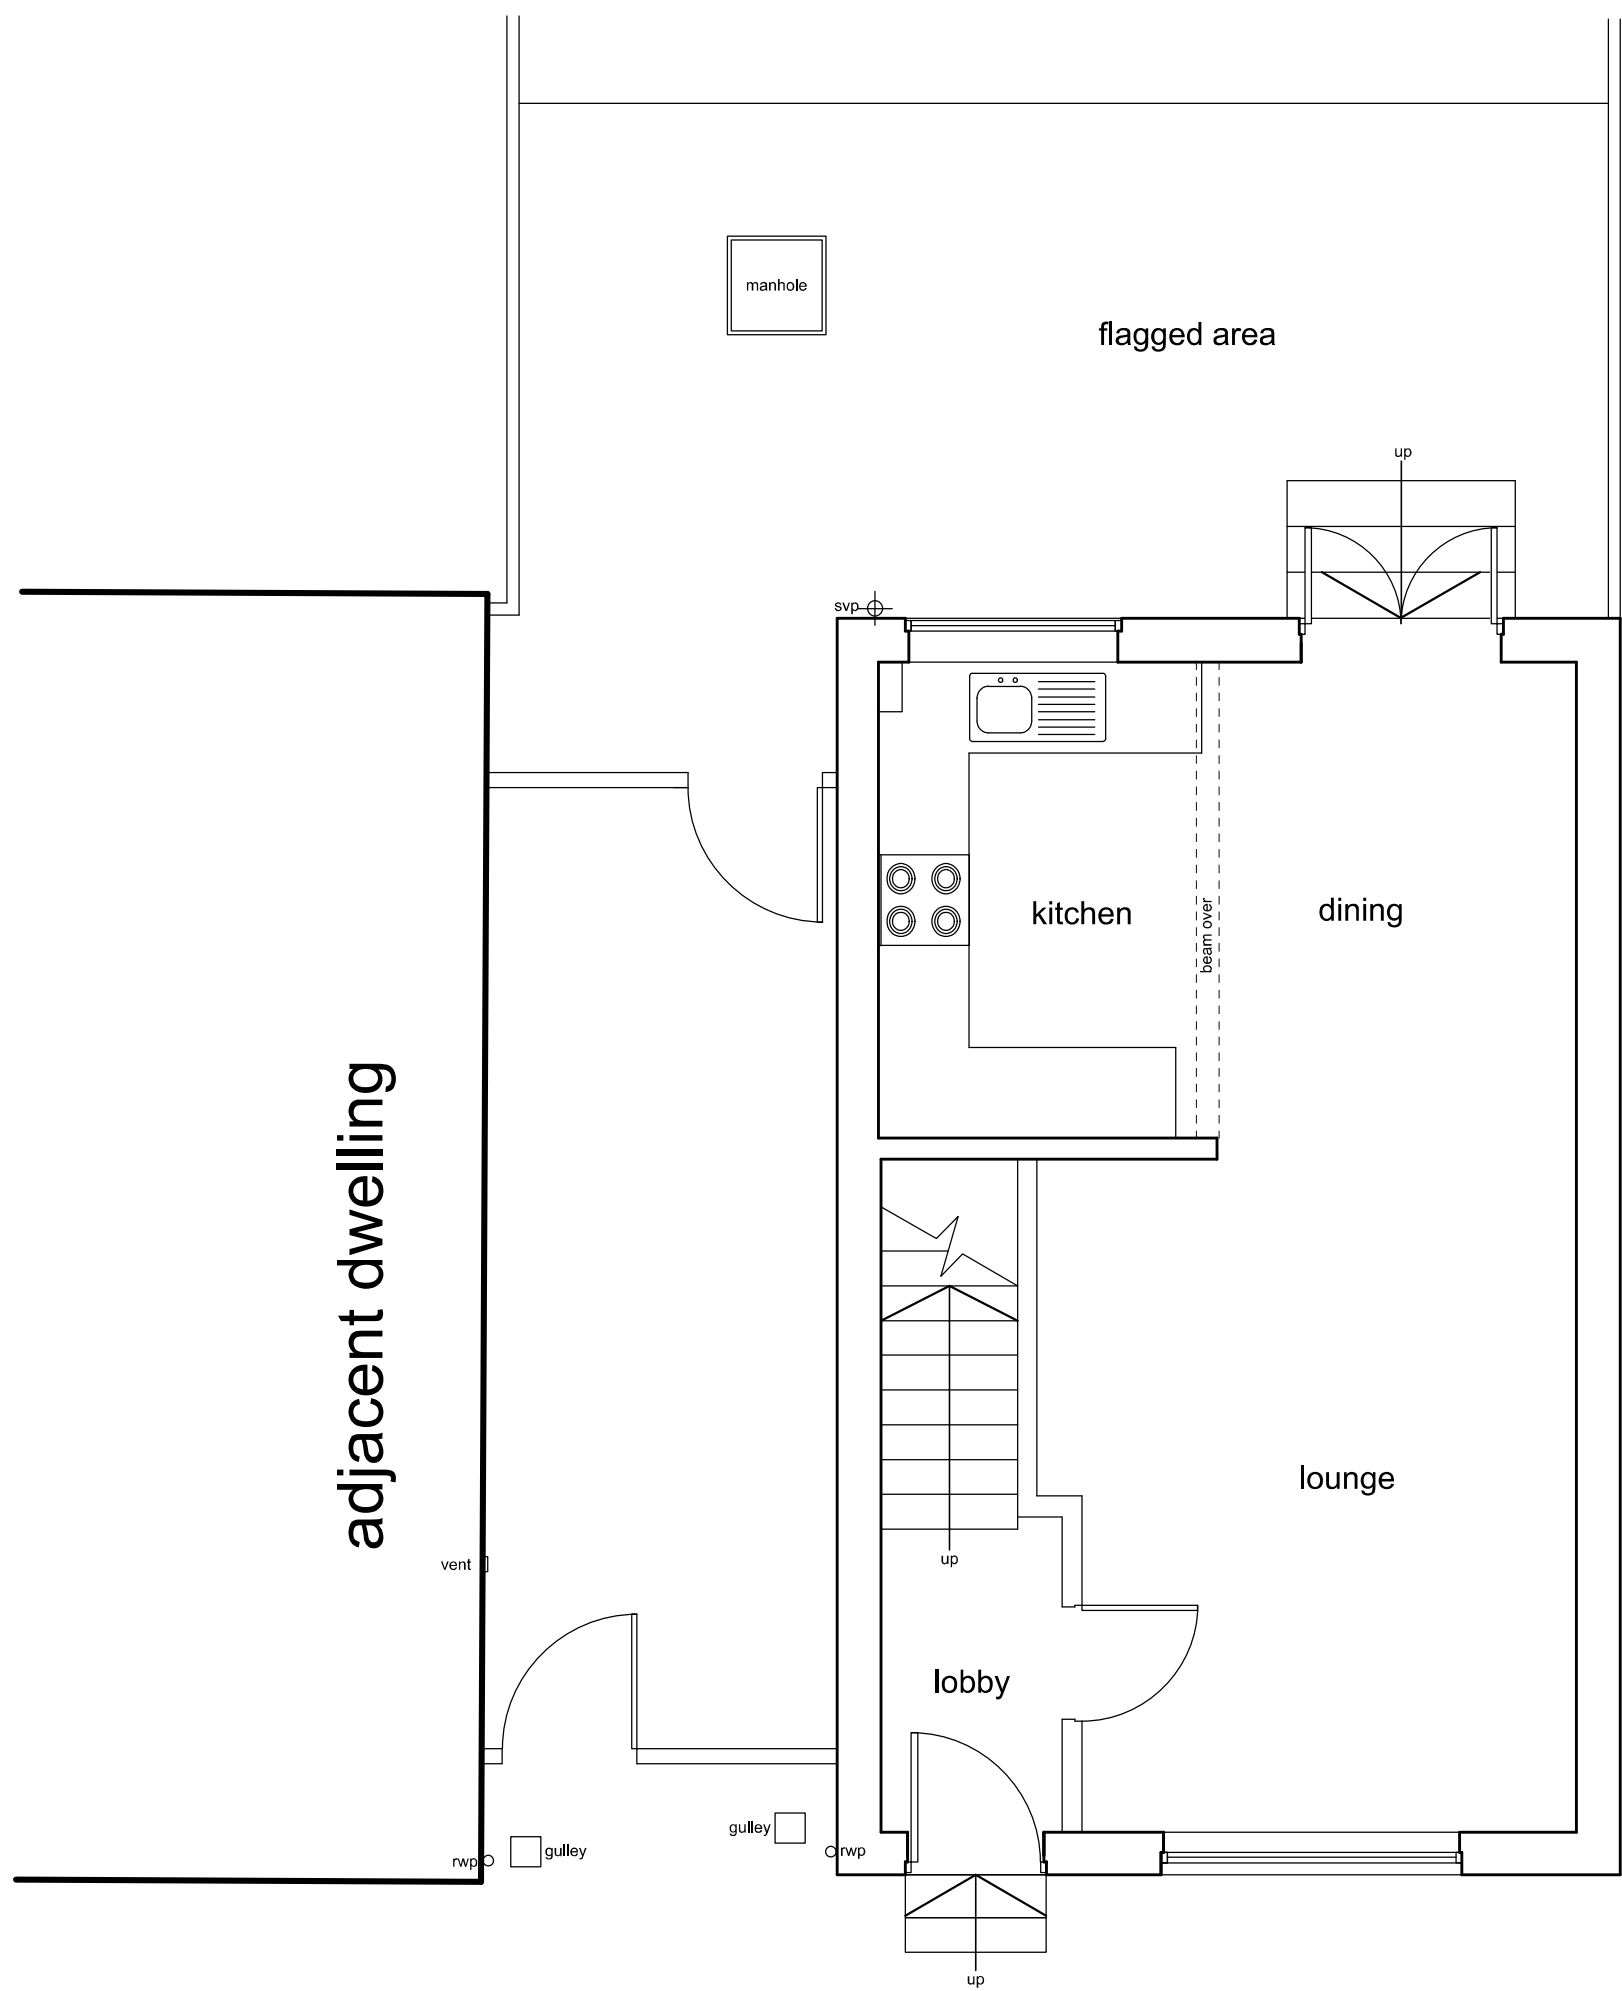

ground floor plan

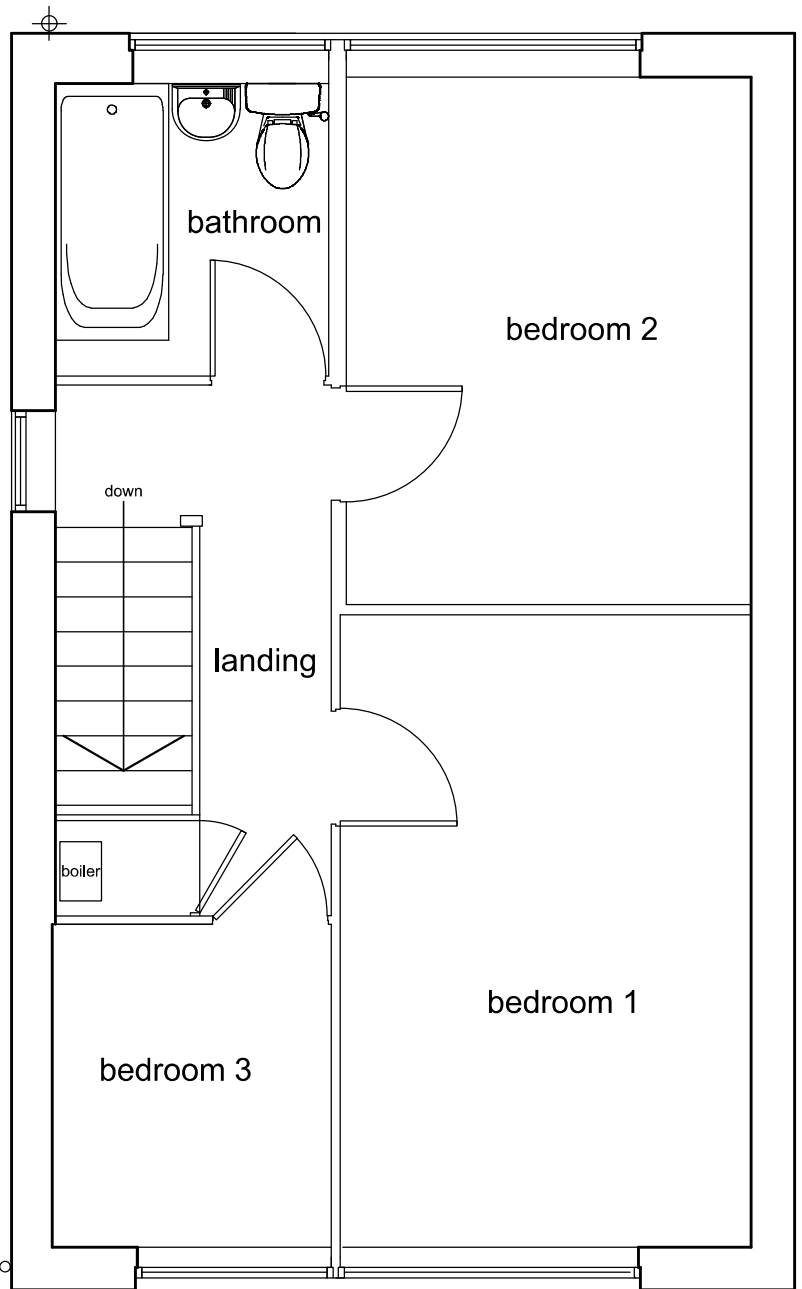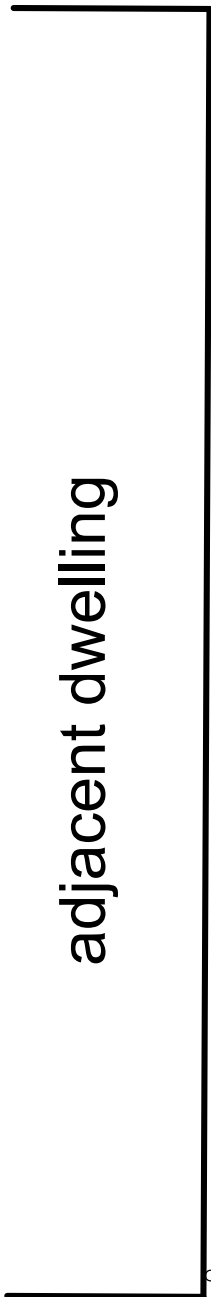

first floor plan

Notes:
This drawing has been prepared specifically for the purpose of Planning Permission (where appropriate) & Building Regulation Approval. Valley Properties accept no liability for errors or omissions. The drawing may be used for estimating purposes, but the Principal Contractor must cost fully from a site investigation. The Contractor is responsible for checking site dimensions, materials etc., and all building work, such work being checked by Building Control on site, as may be appropriate. Valley Properties disclaim any liability for works carried out.

Revisions:
Rev.A
Rev.B
Rev.C
Rev.D
Rev.E

VALLEY PROPERTIES
ARCHITECTURAL DESIGN SERVICES
7 Holmfirth Road
Meltham
Holmfirth HD9 4AA
Tel: 01484 854100 Mob: 07769736142
Email: vproperties@supanet.com

Client Details

Mr & Mrs Pinder

Project Title

Proposed single storey side extension
at 20 Rutland Road
Mlinsbridge
Huddersfield

Drawing Title

Survey Drawing

Scale:	Drawing Number	Rev.	Date Drawn	Drawn By
1:50	2021/04/01		June 2021	Andrew Smith