


*as existing*

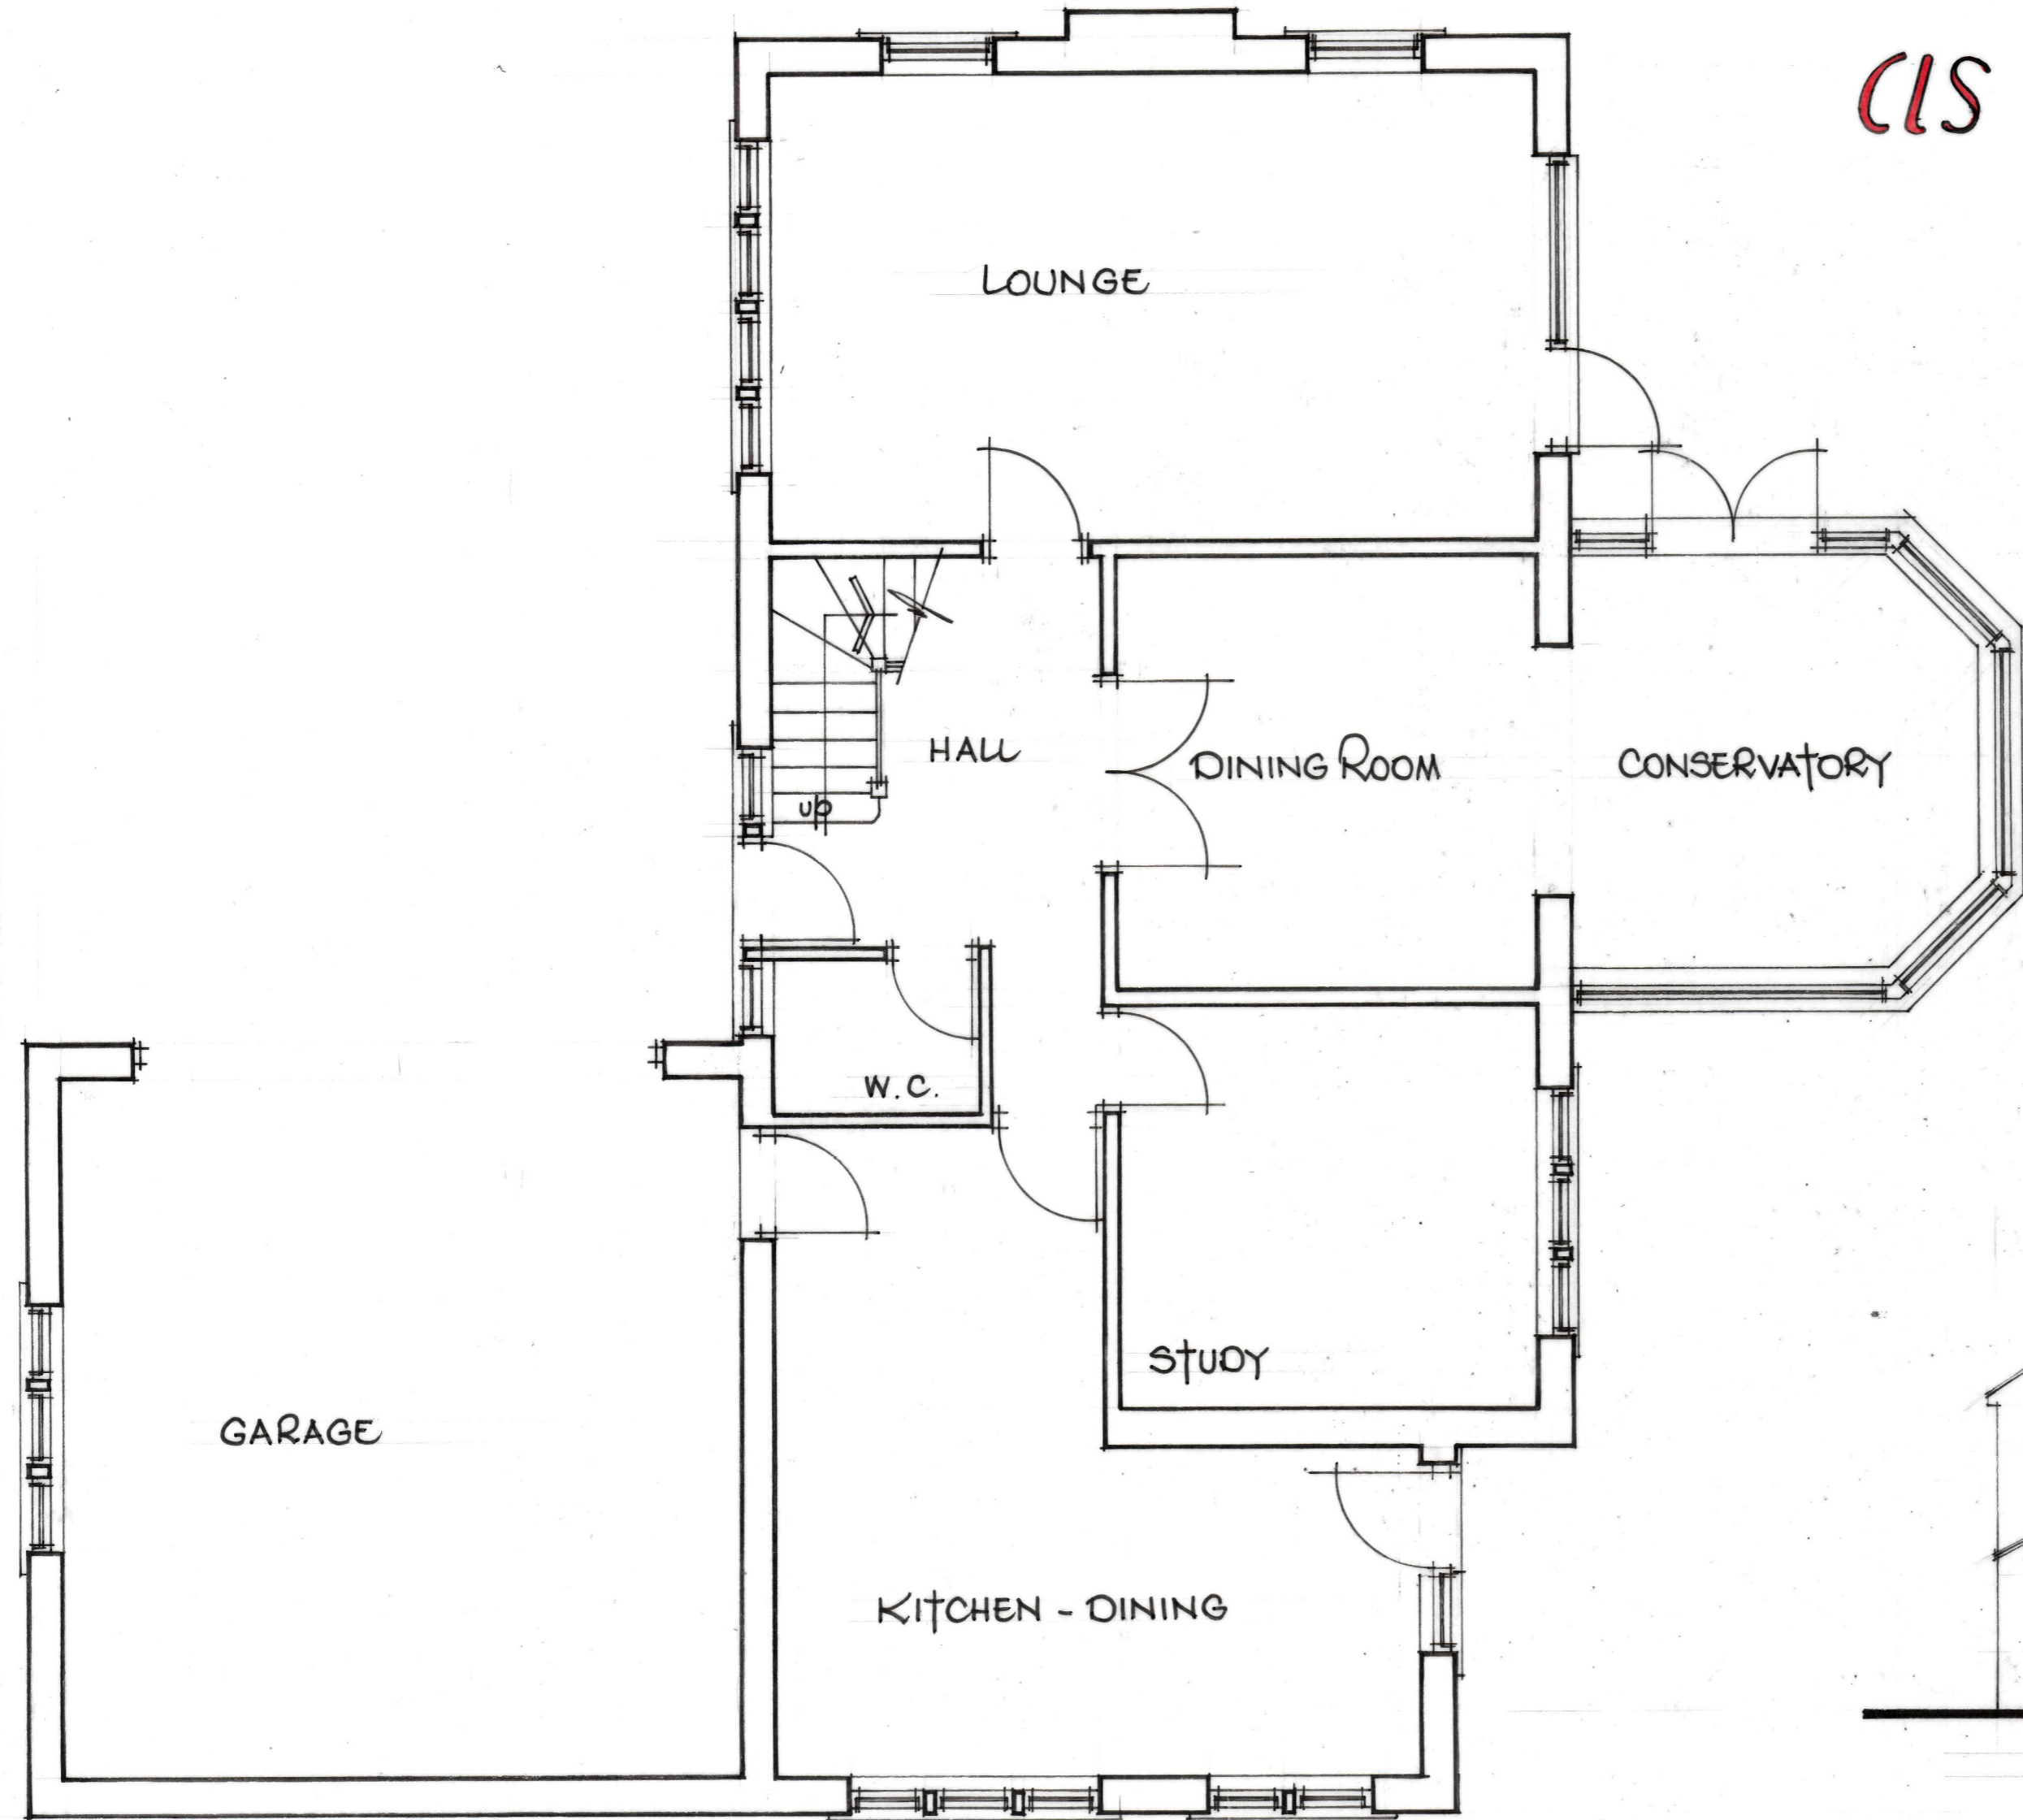

GROUND FLOOR PLAN

SCALE 1:50



SIDE ELEVATION



SIDE ELEVATION



REAR ELEVATION

SCALE 1:100

*D. & A. Smith*

3, THE COPSE,  
SCHOLES,  
CLECKHEATON  
DD19 6NE

DECEMBER, 2021

*1*