



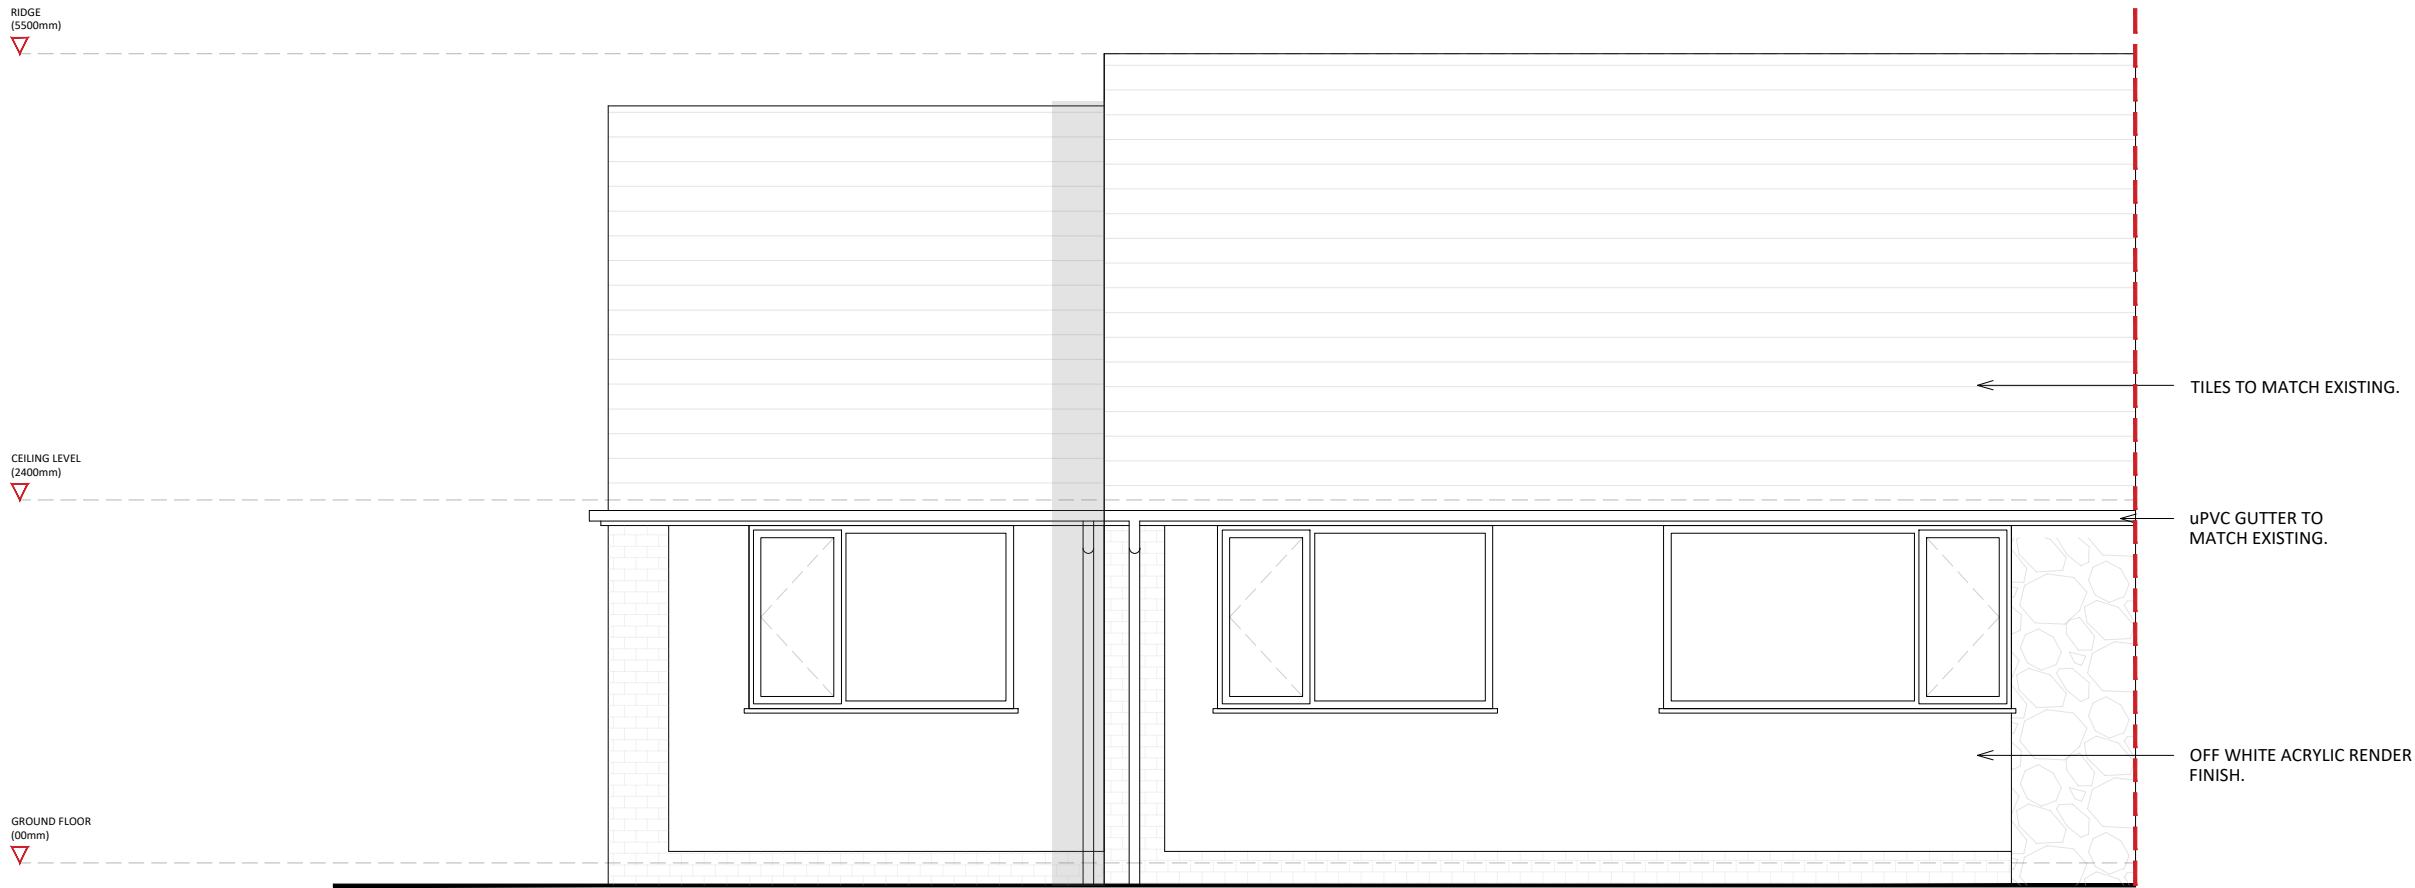


FRONT ELEVATION

SCALE 1:50

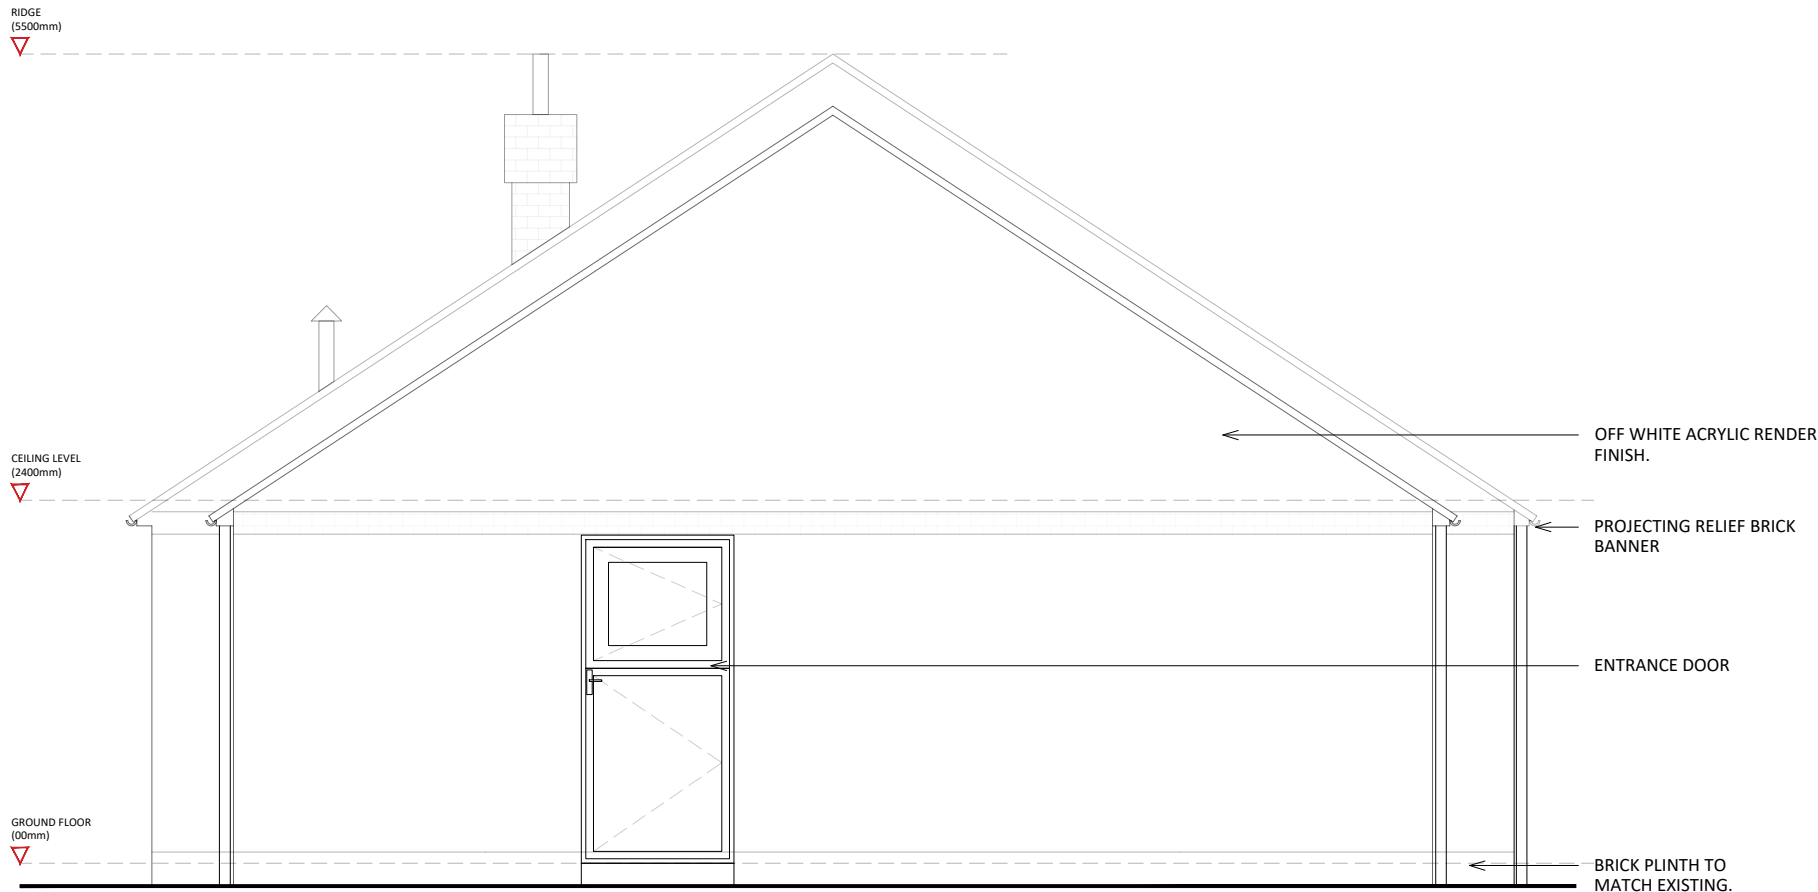

SIDE ELEVATION

SCALE 1:50

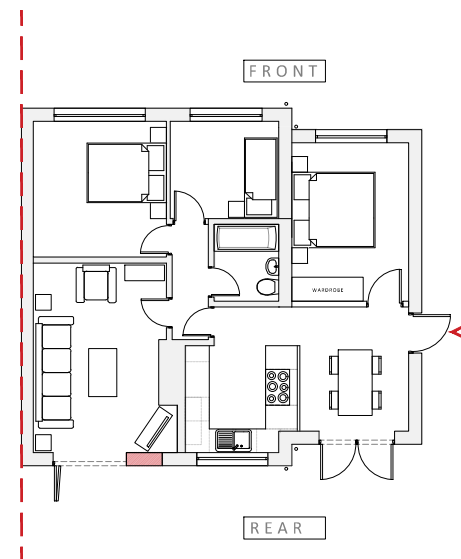

KEY PLAN

NTS

0m 1m 2m 3m 4m 5m

Scale - 1:50

260 KELDREGATE
DEIGHTON
HUDDERSFIELD
HD2 1LE

Client
MR KENNERDALE

Drawing
ELEVATIONS AS PROPOSED
(SHEET 1 OF 2)

Drawing No.
02 - 002

Date
NOVEMBER 2021

Scale
1:50 @ A3

Revision
A - 07.06.22 - Layout Updated.
B - 11.08.22 - Layout Updated.

Disclaimer Notice
DO NOT SCALE FROM THIS DRAWING.
All dimensions / sizes shown are for reference
purpose only. All contractors are to carry out
site surveys to determine correct
measurements. No responsibility shall be
borne by JR Design should contractors fail to
carry out site surveys to determine their
requirements.

Copyright Notice
This drawing is the property of JR Design. No
part of this drawing may be reproduced without
the express and written consent of JR Design.

DRAWING PRODUCED BY:
JR DESIGN

Tel: +447950 770 886
E: Jaderufus@hotmail.com