


S I T E P L A N
SCALE 1:200

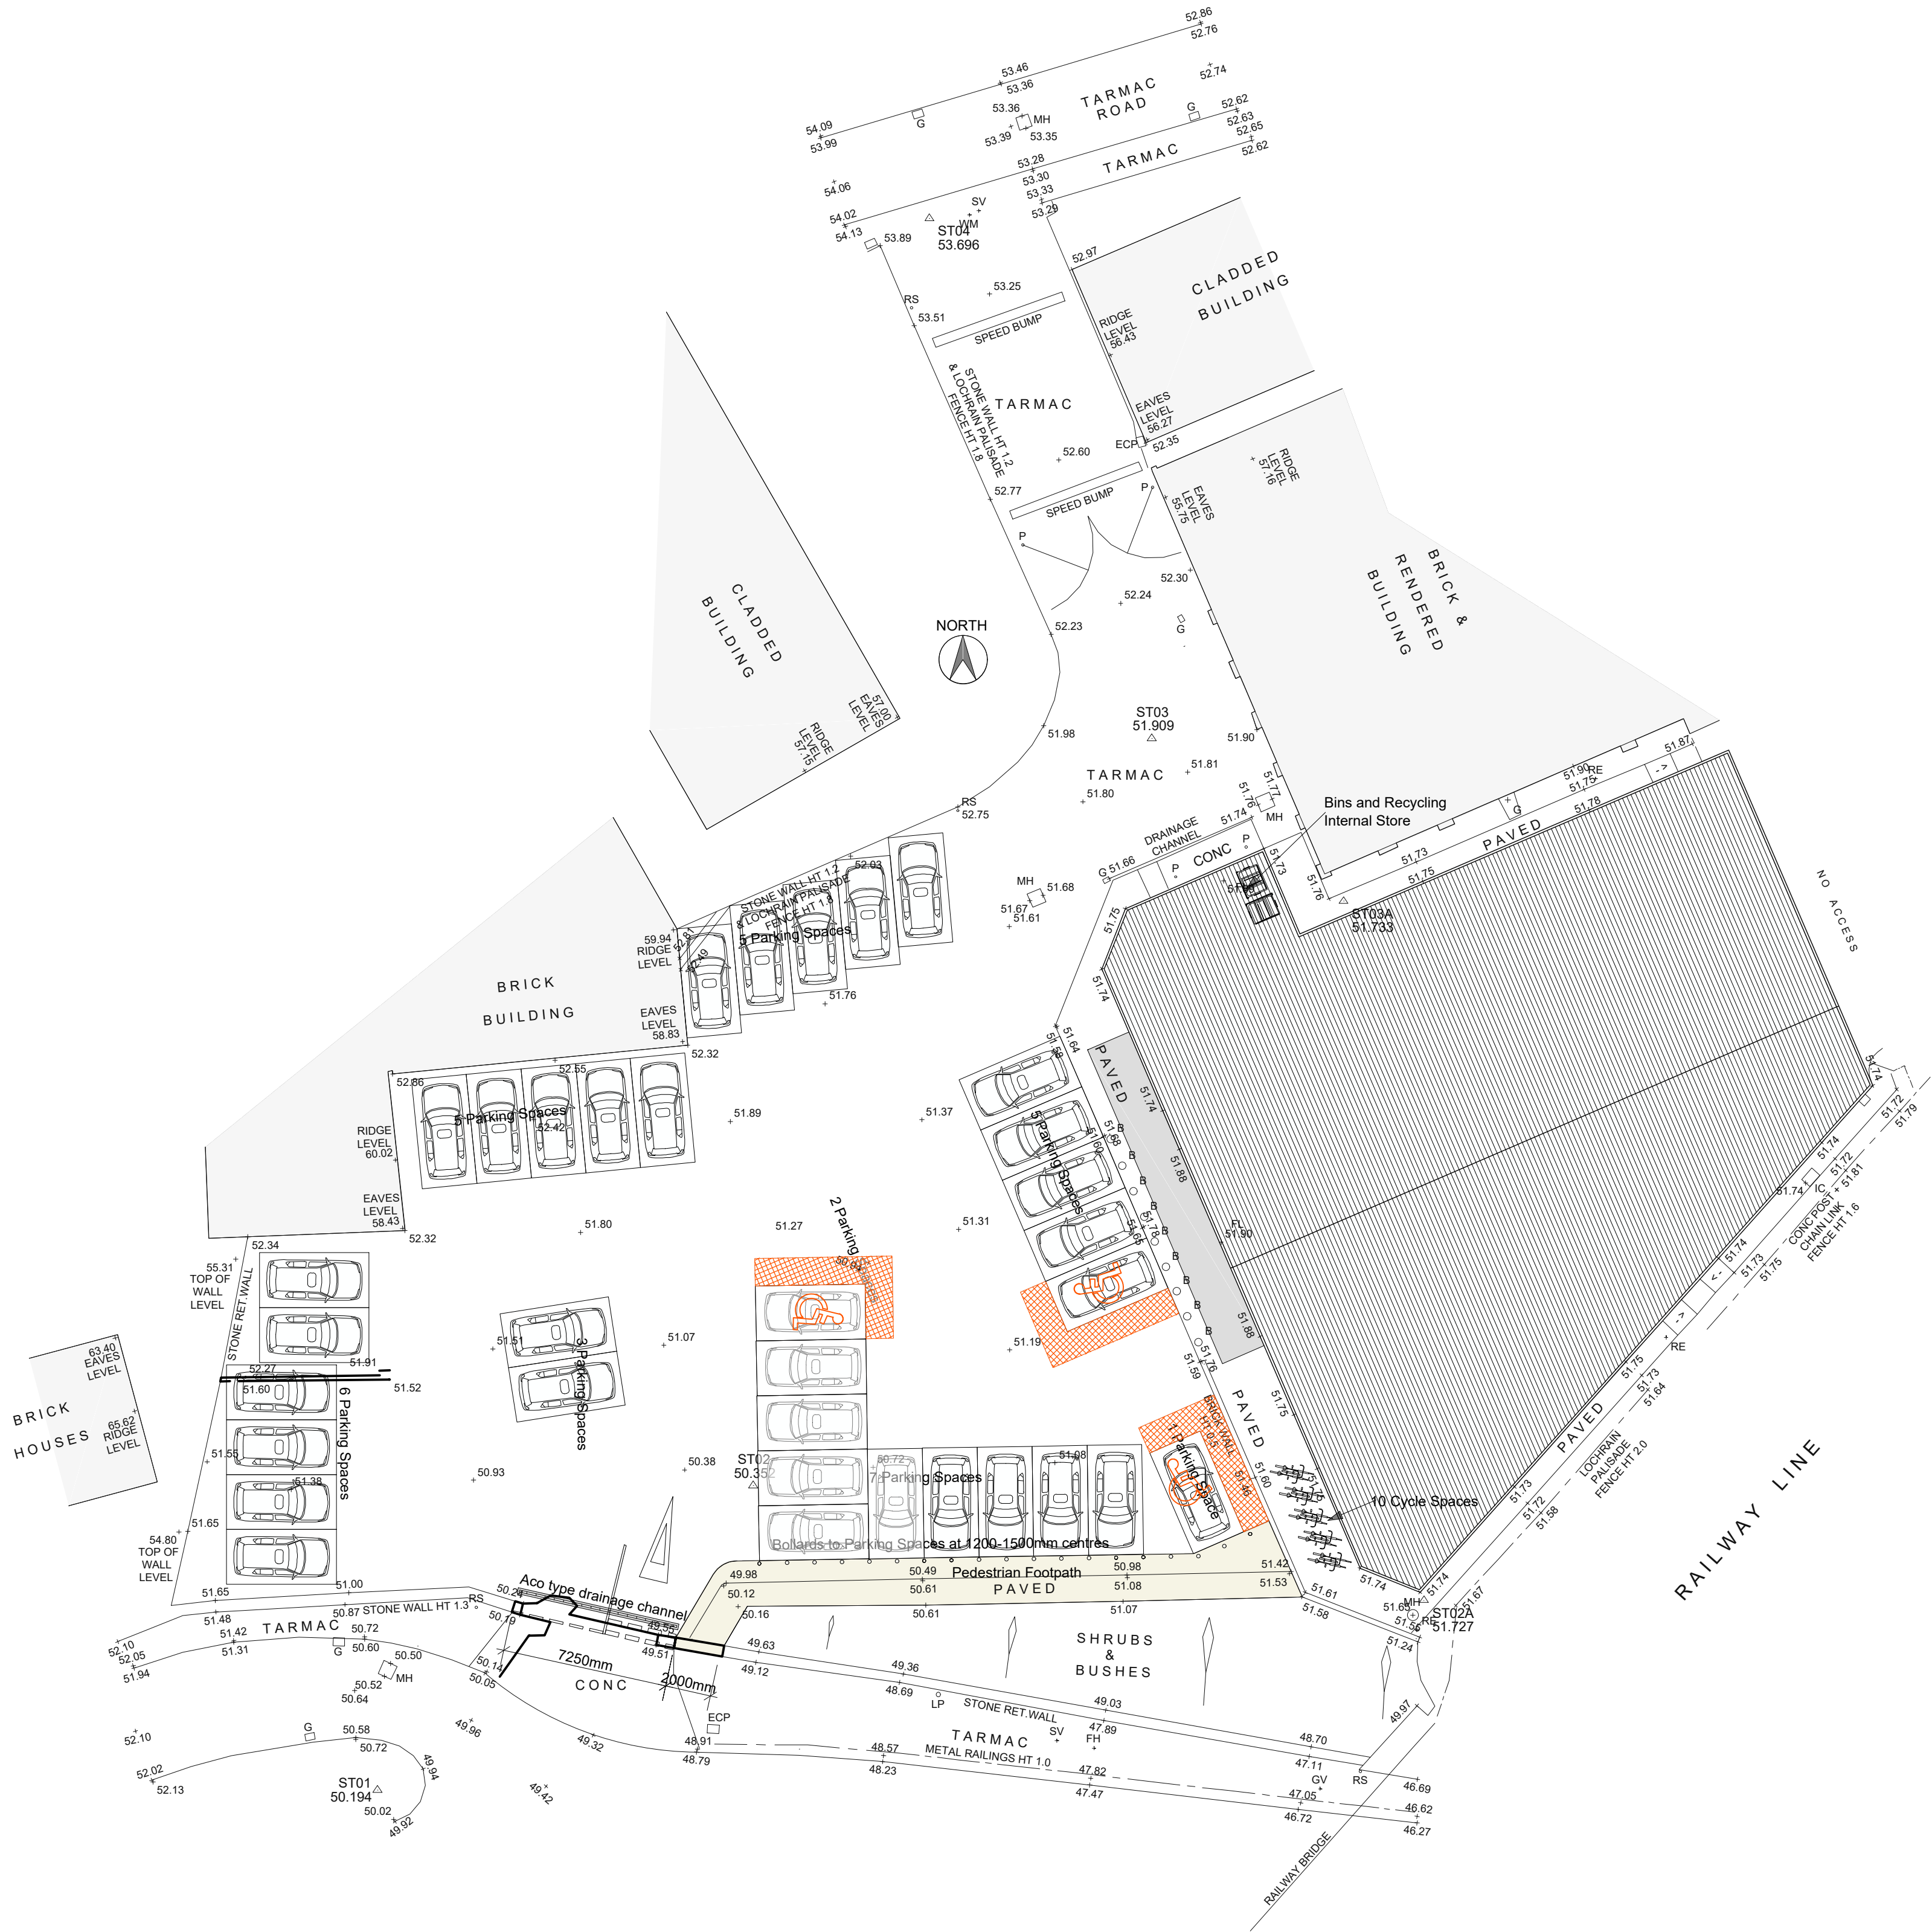

Only figured dimensions should be used.
Scaled dimensions should be checked with the Architect.
This drawing together with the design, is the property and copyright of the Architect and must not be reproduced without written permission

DO NOT SCALE OFF THIS DRAWING

rev	description	drawn	auth	date
-----	-------------	-------	------	------

ACUMEN
DESIGNERS & ARCHITECTS

acumenarchitects.co.uk 01484 546 000
Headrow House, Old Leeds Road, Huddersfield, HD1 1SG

Client
MR F PATEL

Project
HARRISONS ELECTRICAL BUILDING

Project No 2643	Drawing No (100)02	Rev /
--------------------	-----------------------	----------

Description
SITE PLAN AS PROPOSED

Scale 1:200@ A1	Date Drawn JAN 23	Drawn By MC	Authorised By JC
--------------------	----------------------	----------------	---------------------

Purpose of Issue
Planning ☒ Building Regs ☐ Tender ☐ Construction ☐ Comment ☐ Info ☐