


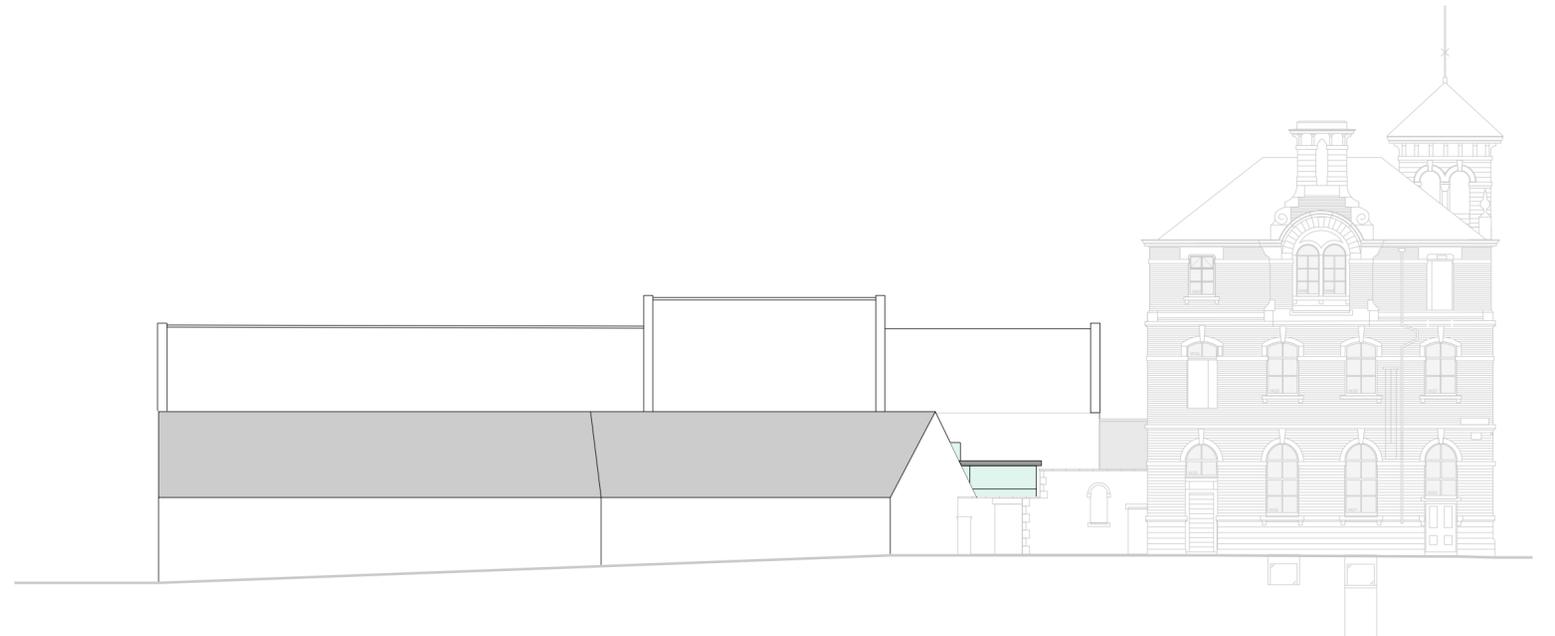

EAST ELEVATION



NORTH ELEVATION



WEST ELEVATION

1:200 SCALE BAR



CLIENT  
OXLEY INVESTORS LIMITED

PROJECT  
OXLEY STABLES, HIGHFIELDS ROAD

DRAWING TITLE  
GA ELEVATIONS- PROPOSED

JOB NO	DRG NO	REV	SCALE @ A2	DATE
3958	211	F	1:200	25 01 22

This drawing is the property and copyright of WHP Residential Ltd, Shepley, Huddersfield tel. 01484 602377, fax. 01484 602723, email enquiries@waltonhorfall.co.uk and must not be amended or reproduced without written consent. Do not scale. Use only figured dimensions, and report any anomalies.