




Basement

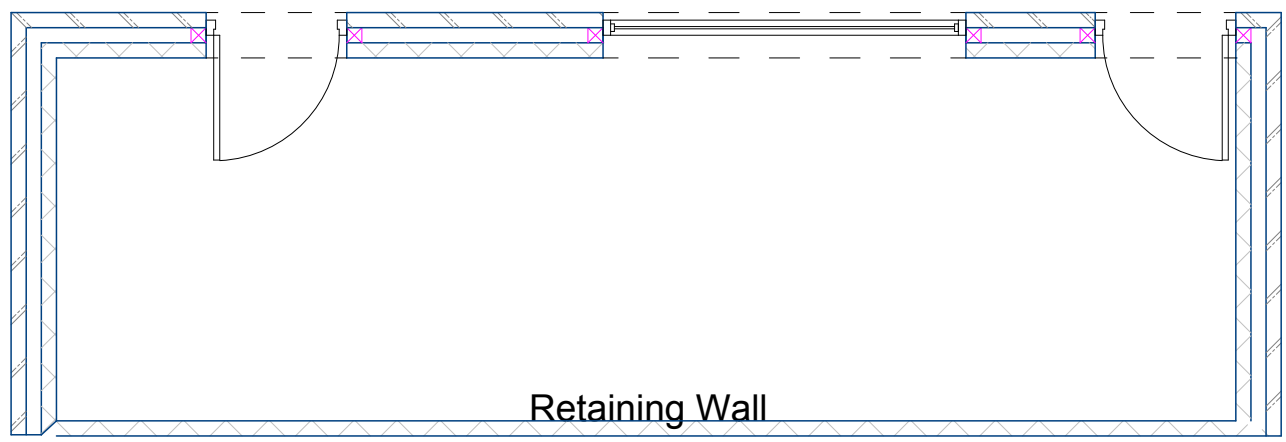


Ground floor at front elevation

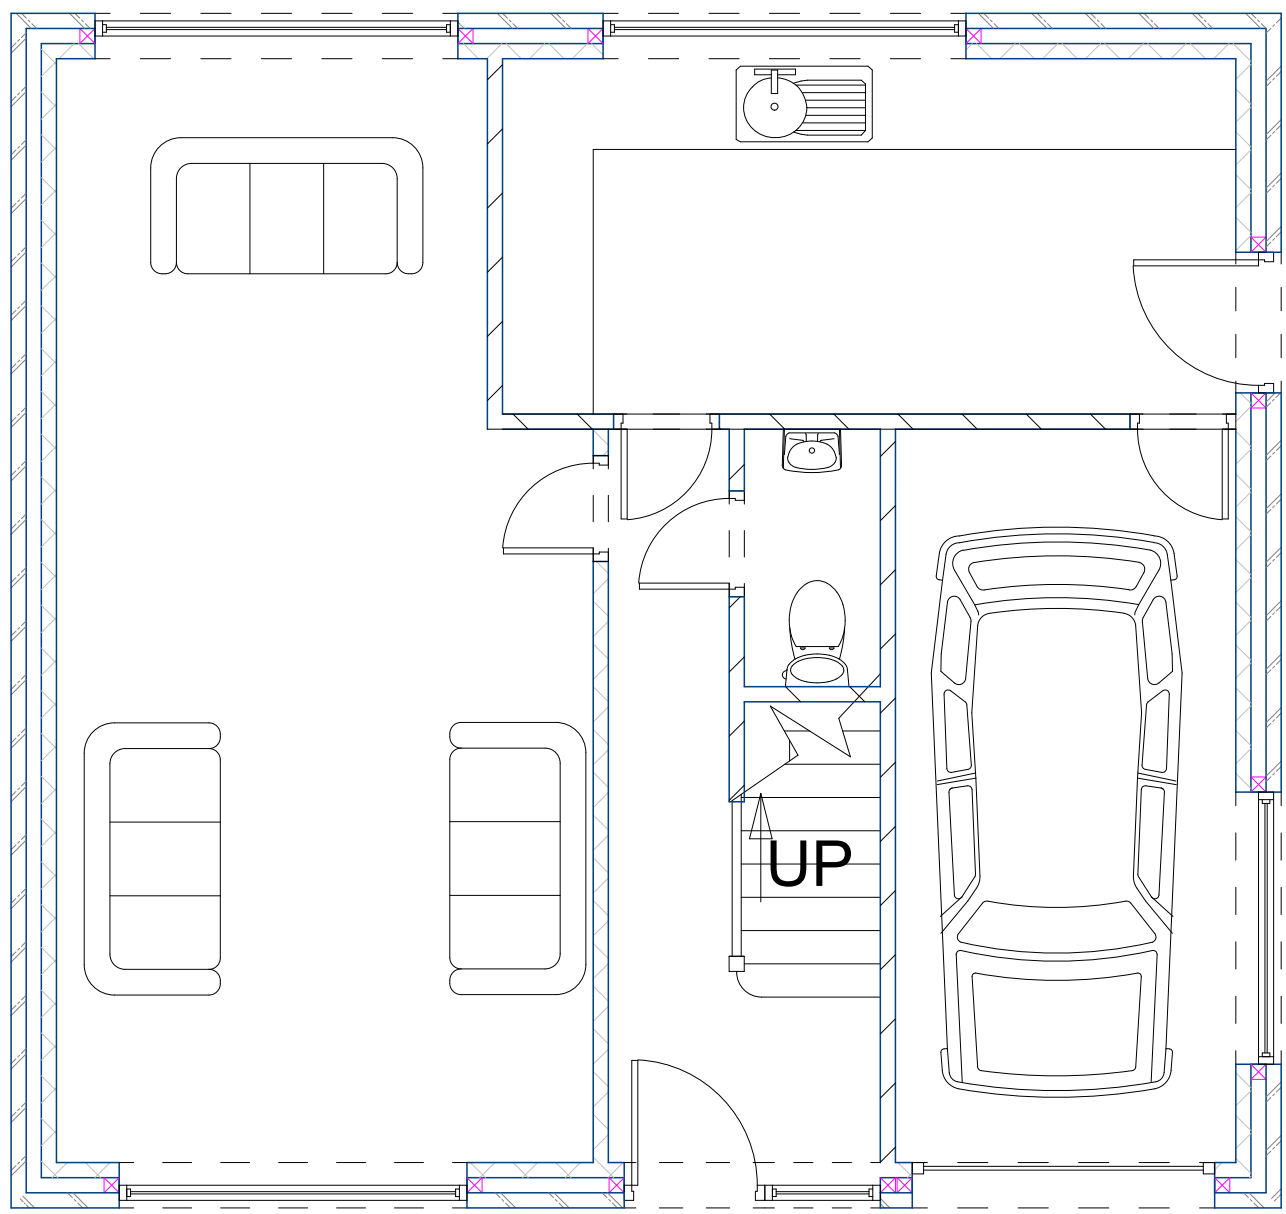

First floor

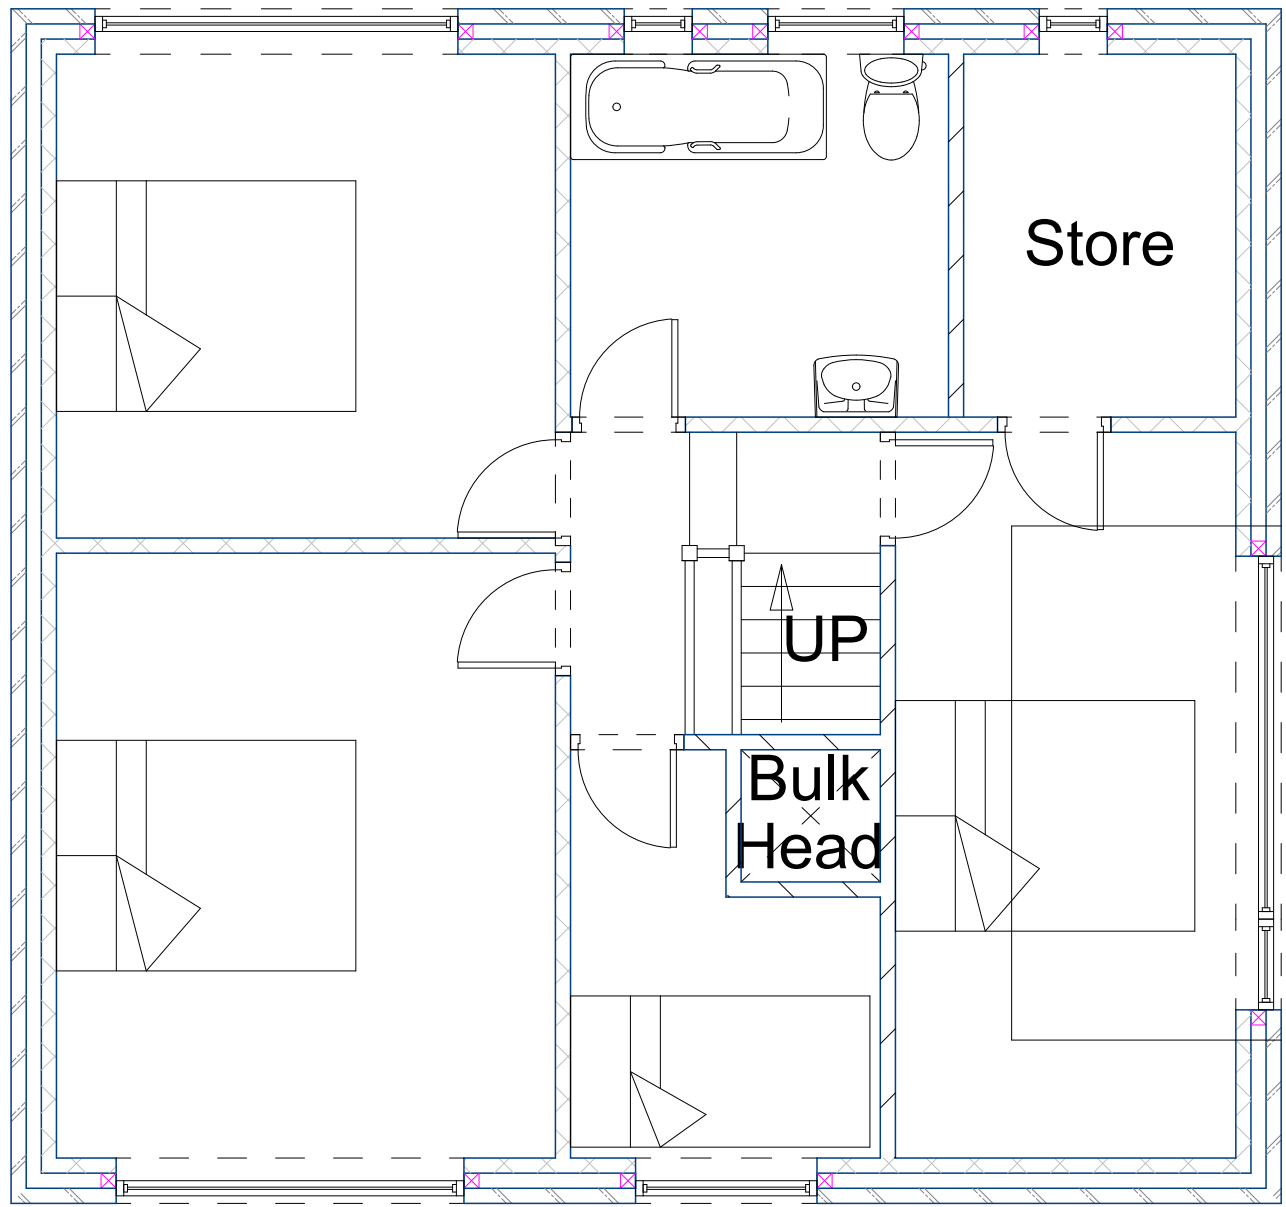

Front

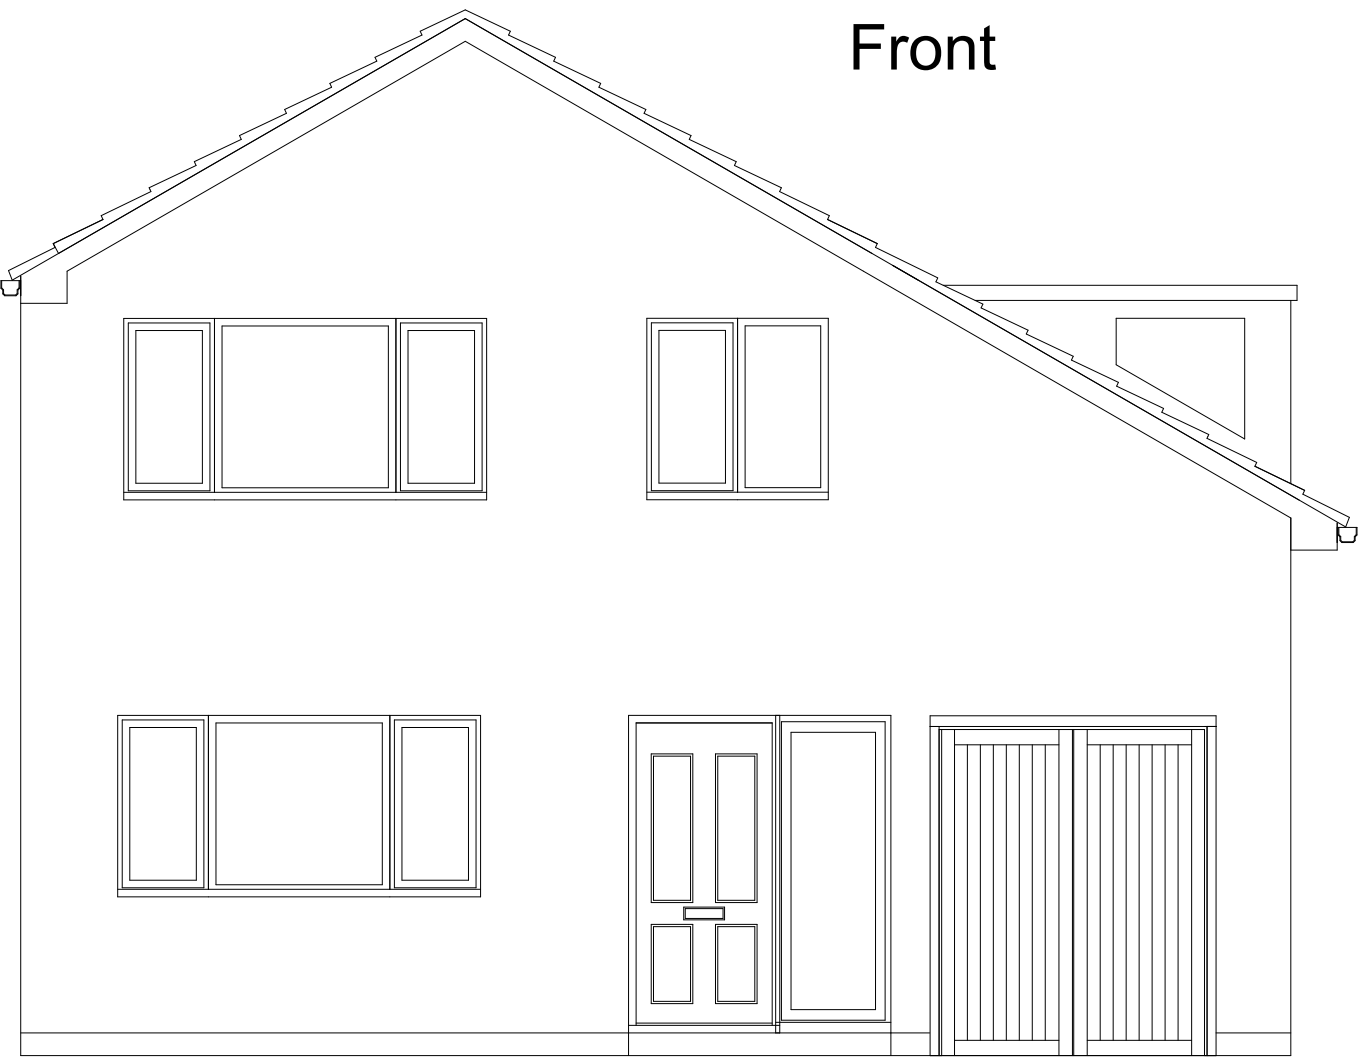


Rear



Side



Side

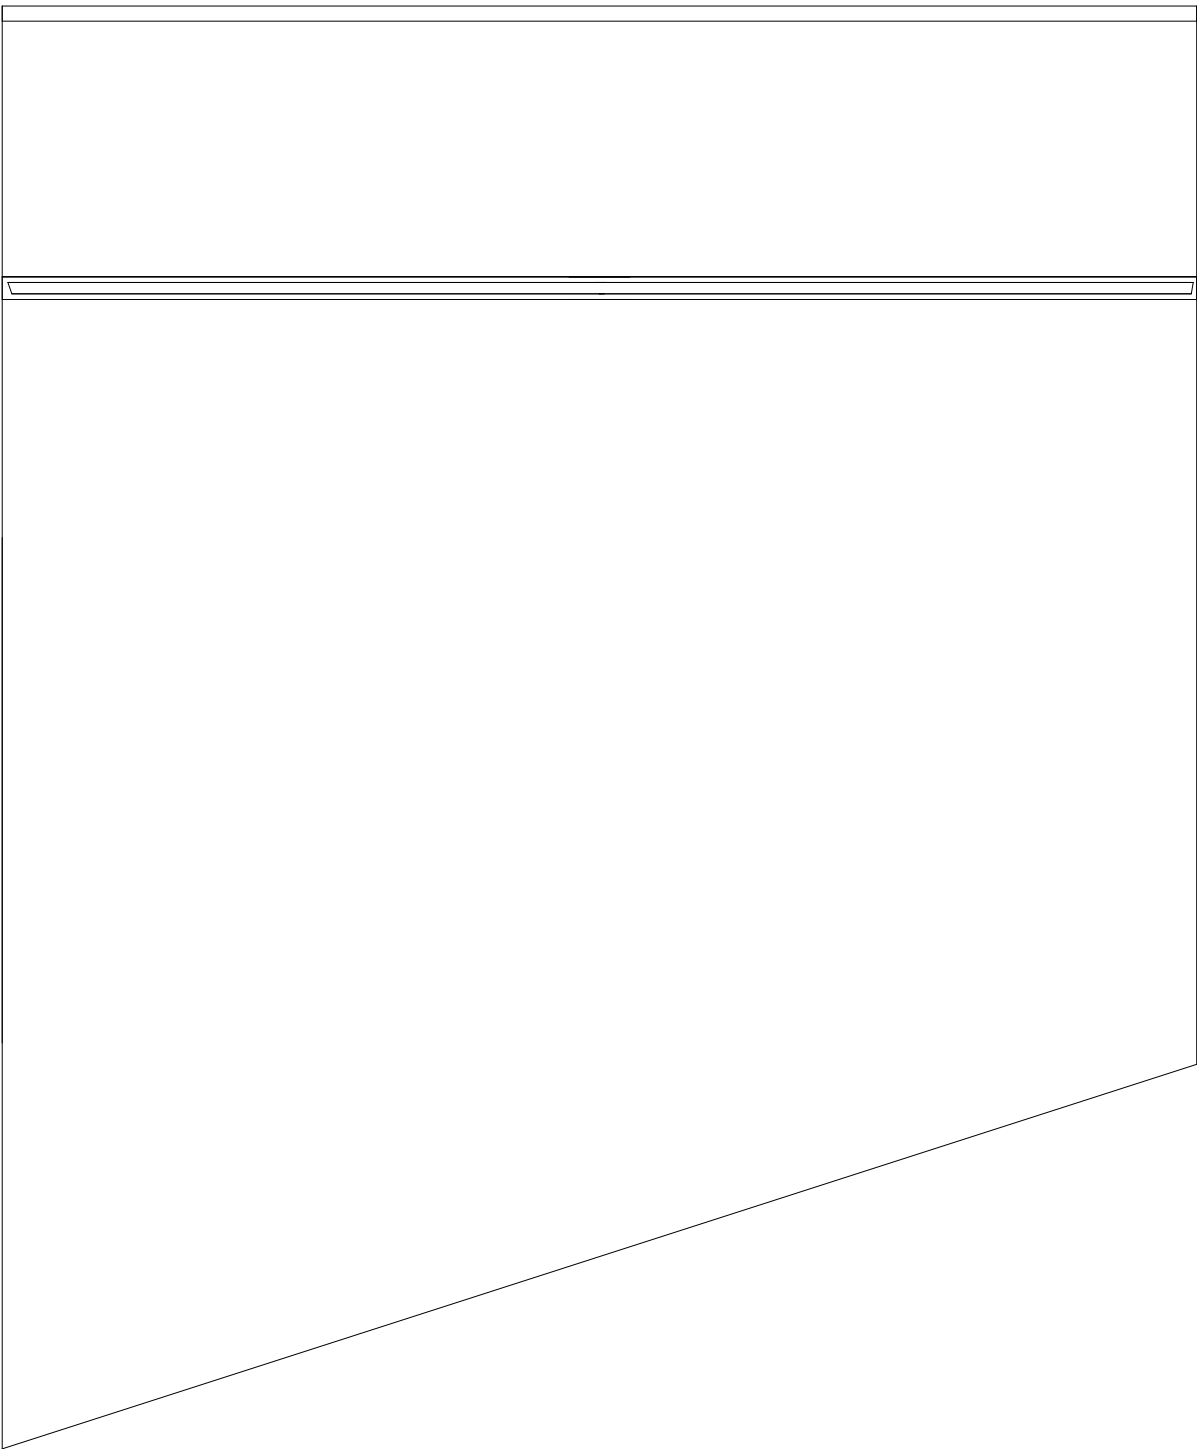

Richlea (Leeds) Ltd
24 intake Road
Pudsey
Leeds
LS28 9BZ

Visit us at www.richlea.org.uk

Contact: Richard Burrows
Tel: 07866 519 100
e-mail: richlea.leeds@hotmail.co.uk

Project
Rear extension
8 Ashbourne View
Cleckheaton
BD19 5JE
Existing plans and elevations

Drawing No. 166/02
Date
Jan' 22
Drawn by
RJB
Scale: 1:50
Page Size - A1