




Basement

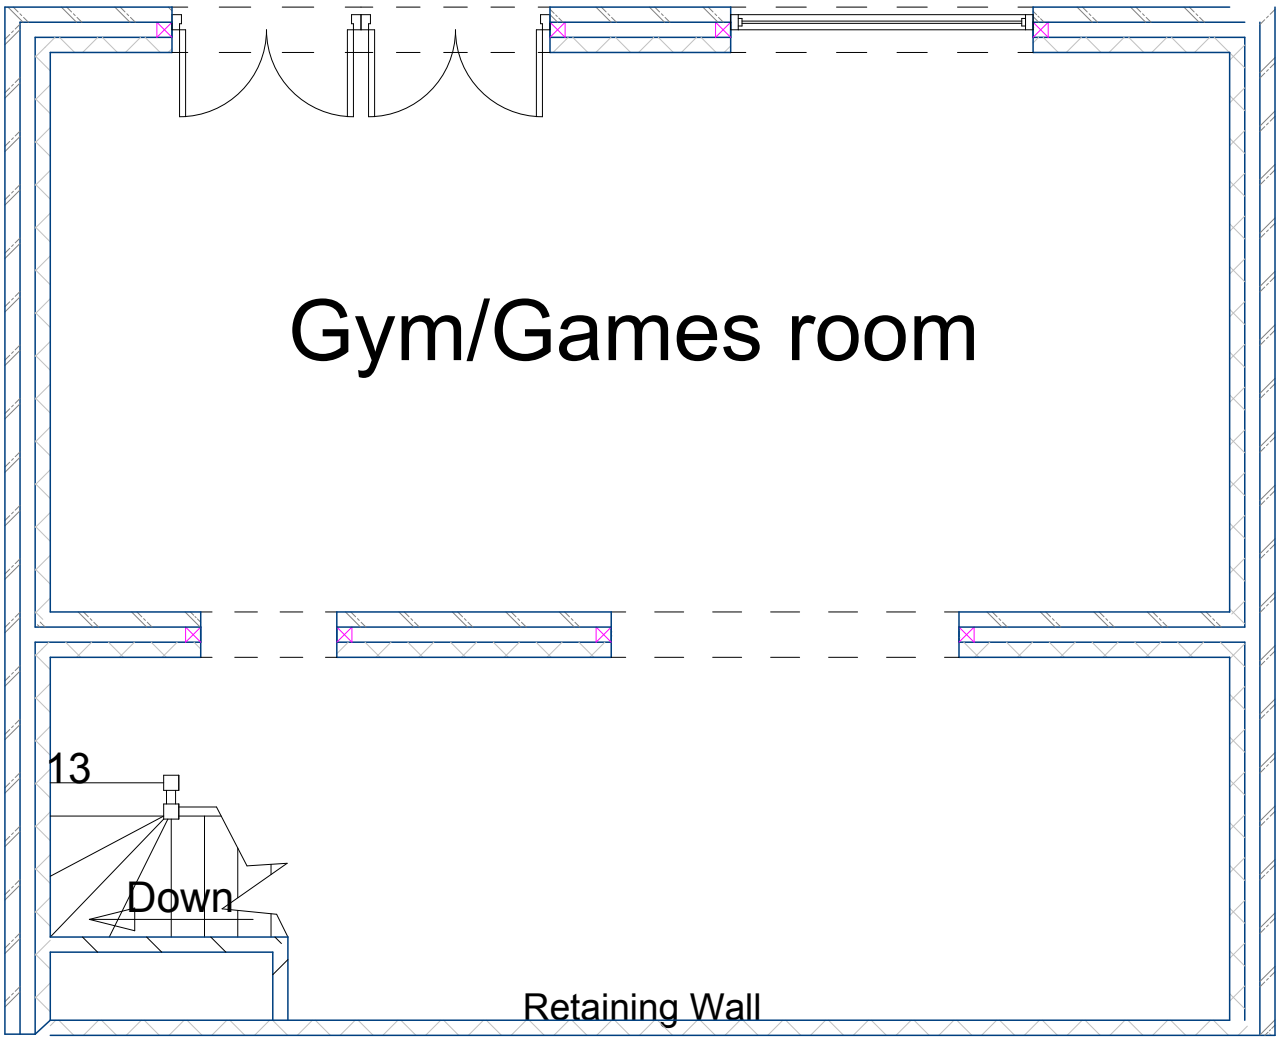

Ground floor at front elevation

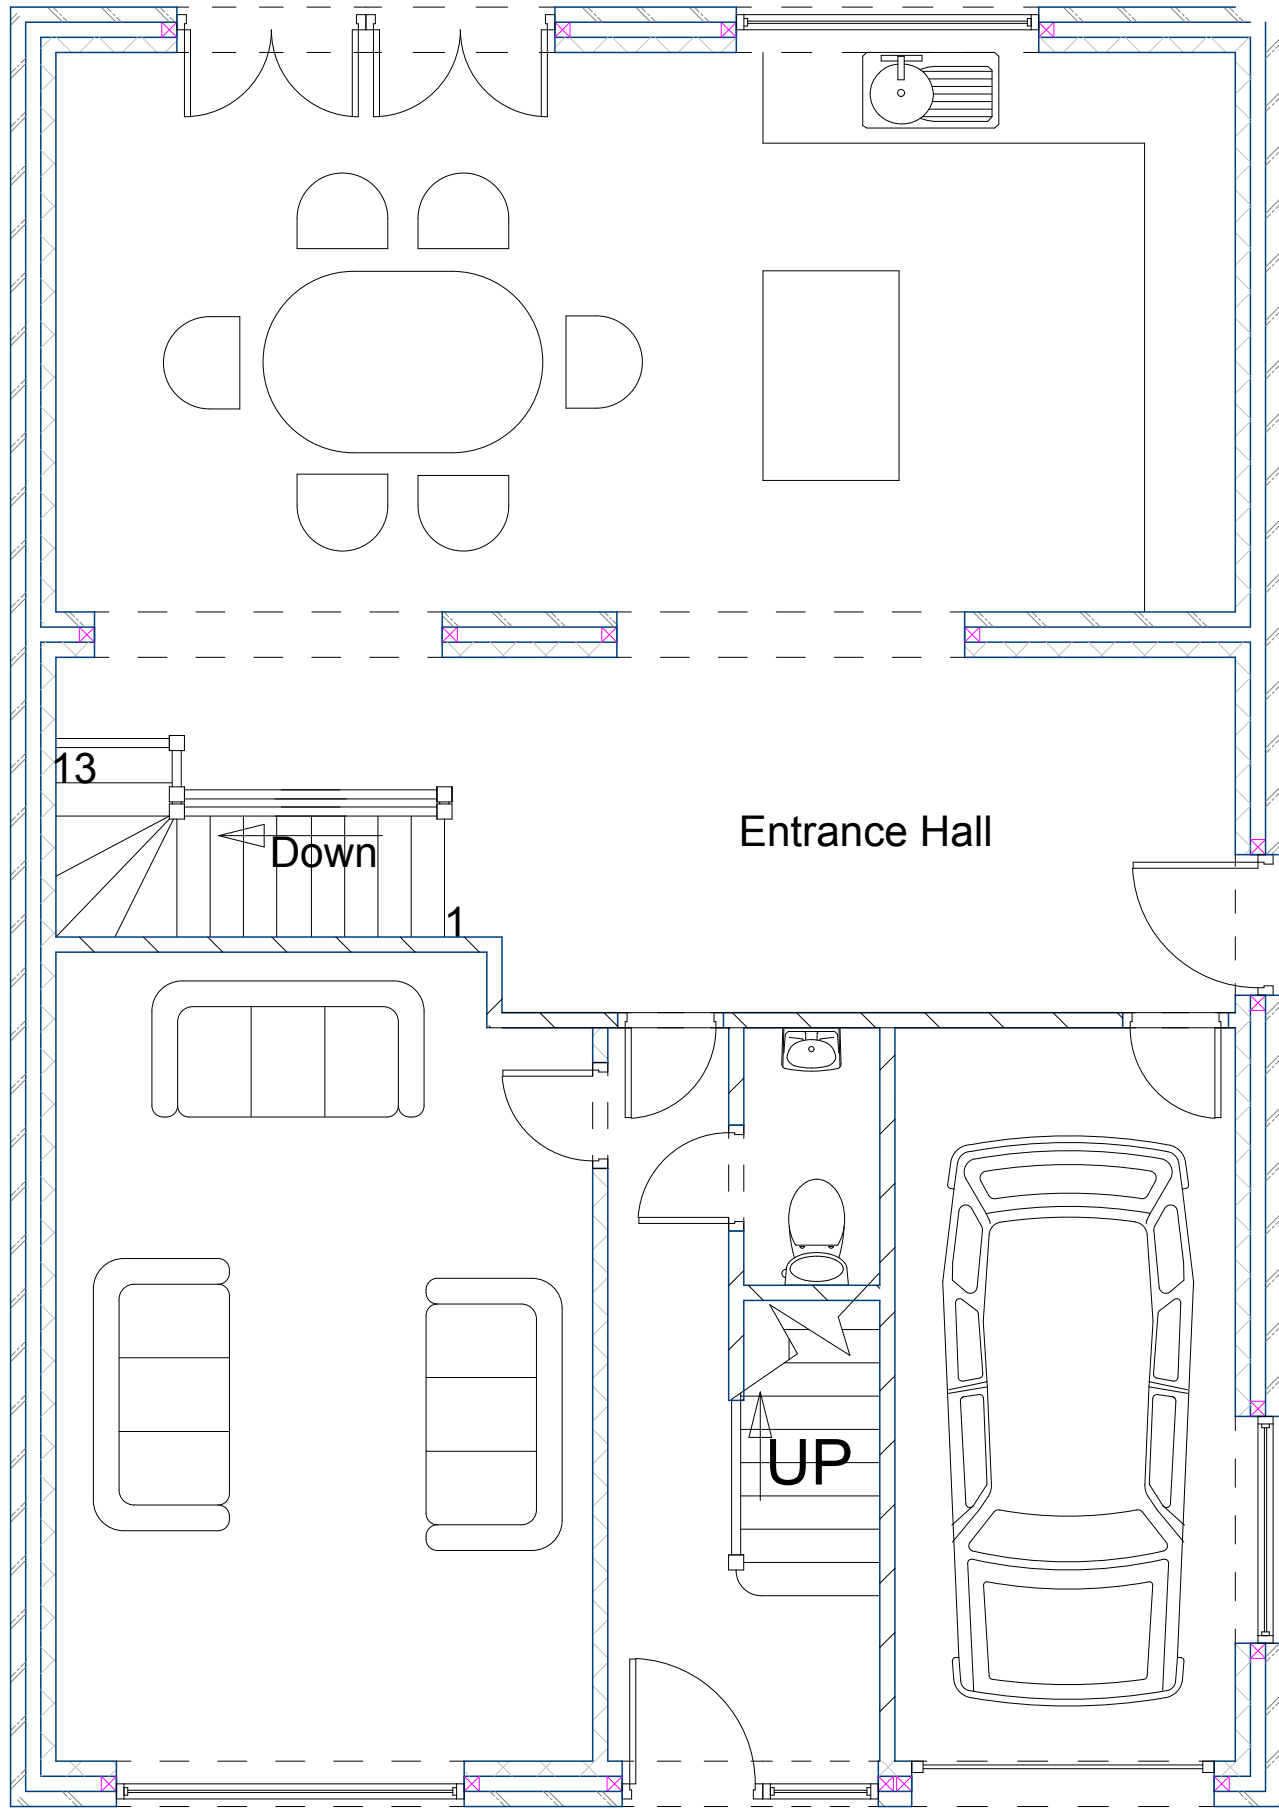

First floor

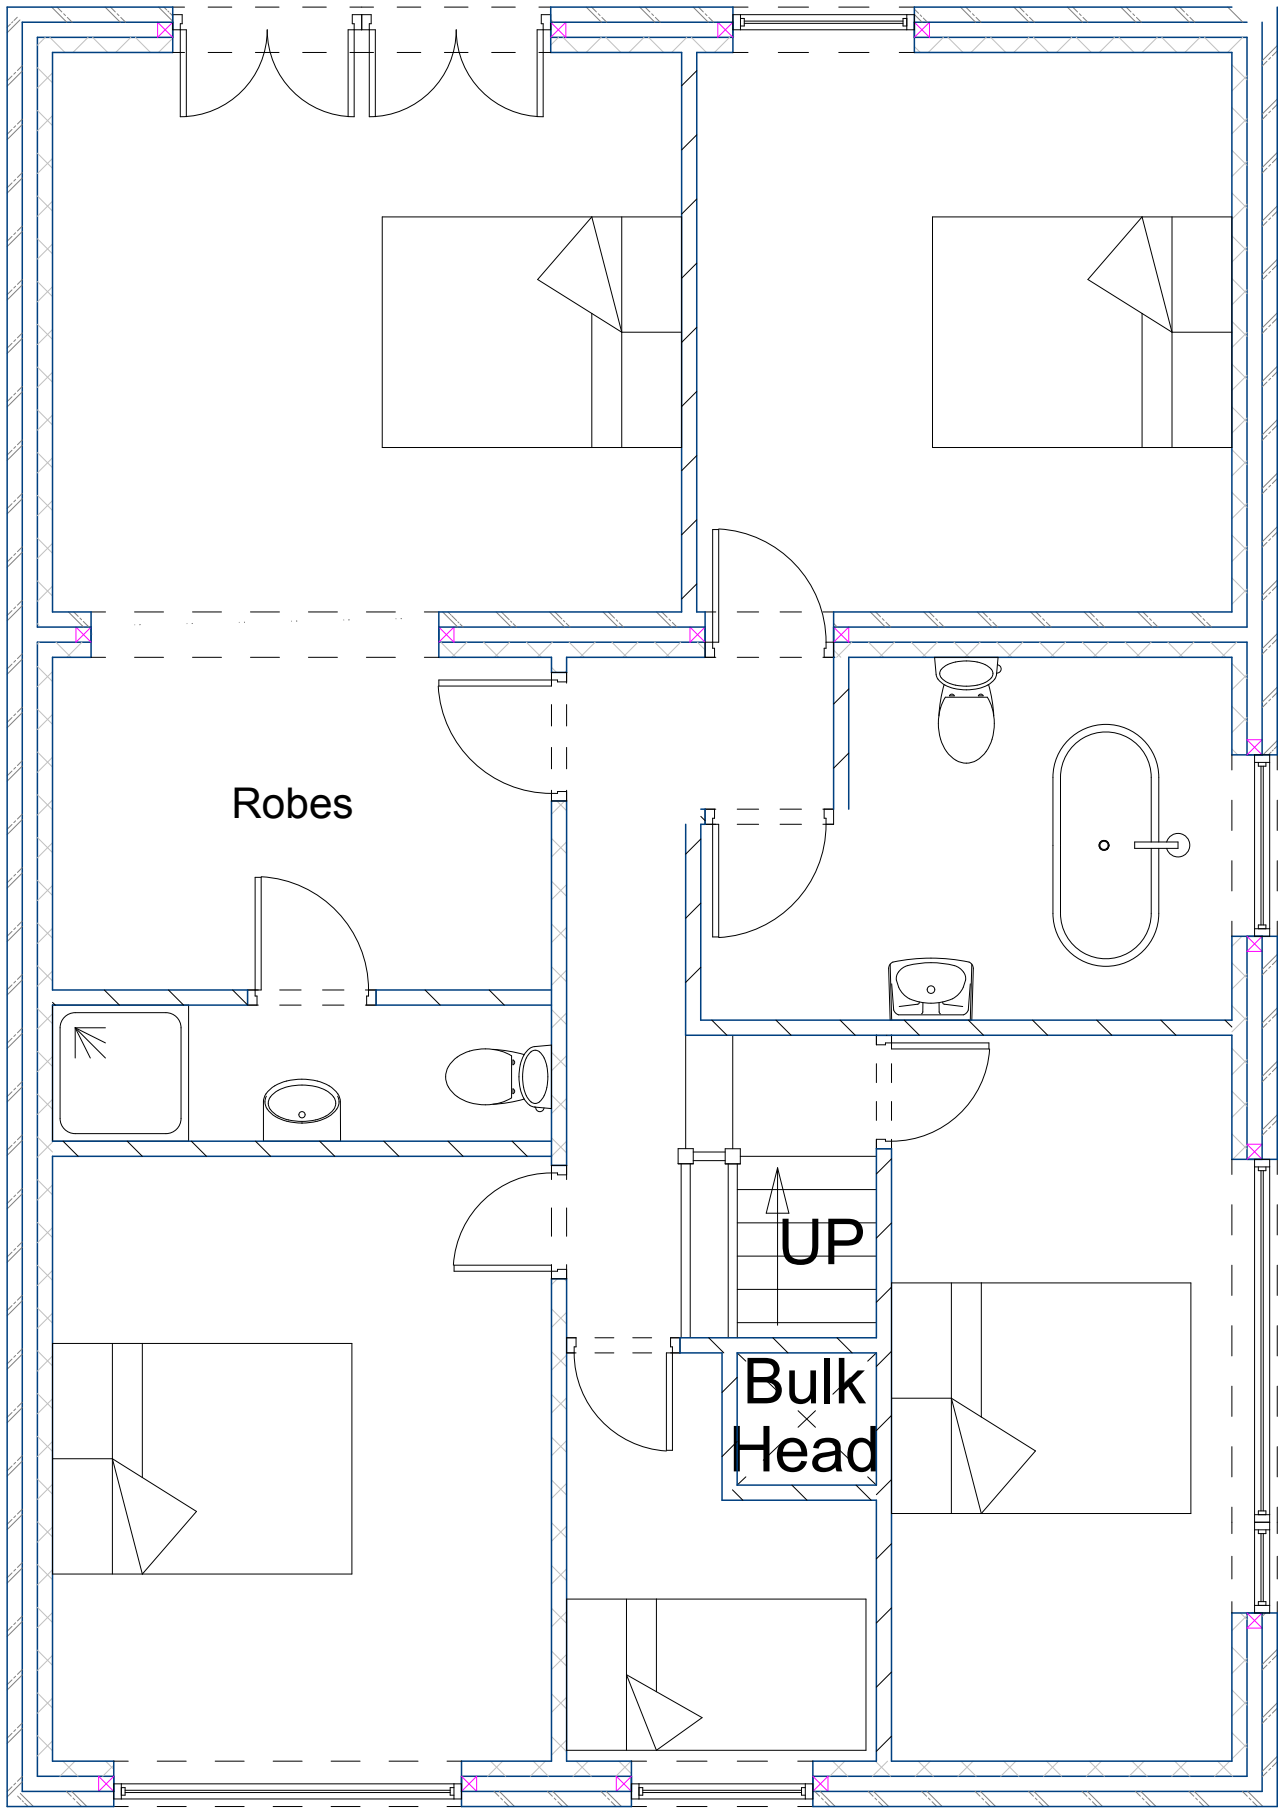

Richlea (Leeds) Ltd
24 intake Road
Pudsey
Leeds
LS28 9BZ

[Visit us at www.richlea.org.uk](http://www.richlea.org.uk)

Contact: Richard Burrows
Tel: 07866 519 100
e-mail: richlea.leeds@hotmail.co.uk

Project
Rear extension
8 Ashbourne View
Cleckheaton
BD19 5JE
Proposed plans

Drawing No. 166/03
Date
Jan' 22
Drawn by
RJB
Scale: 1:50
Page Size - A1