


REAR ELEVATION



SIDE ELEVATION

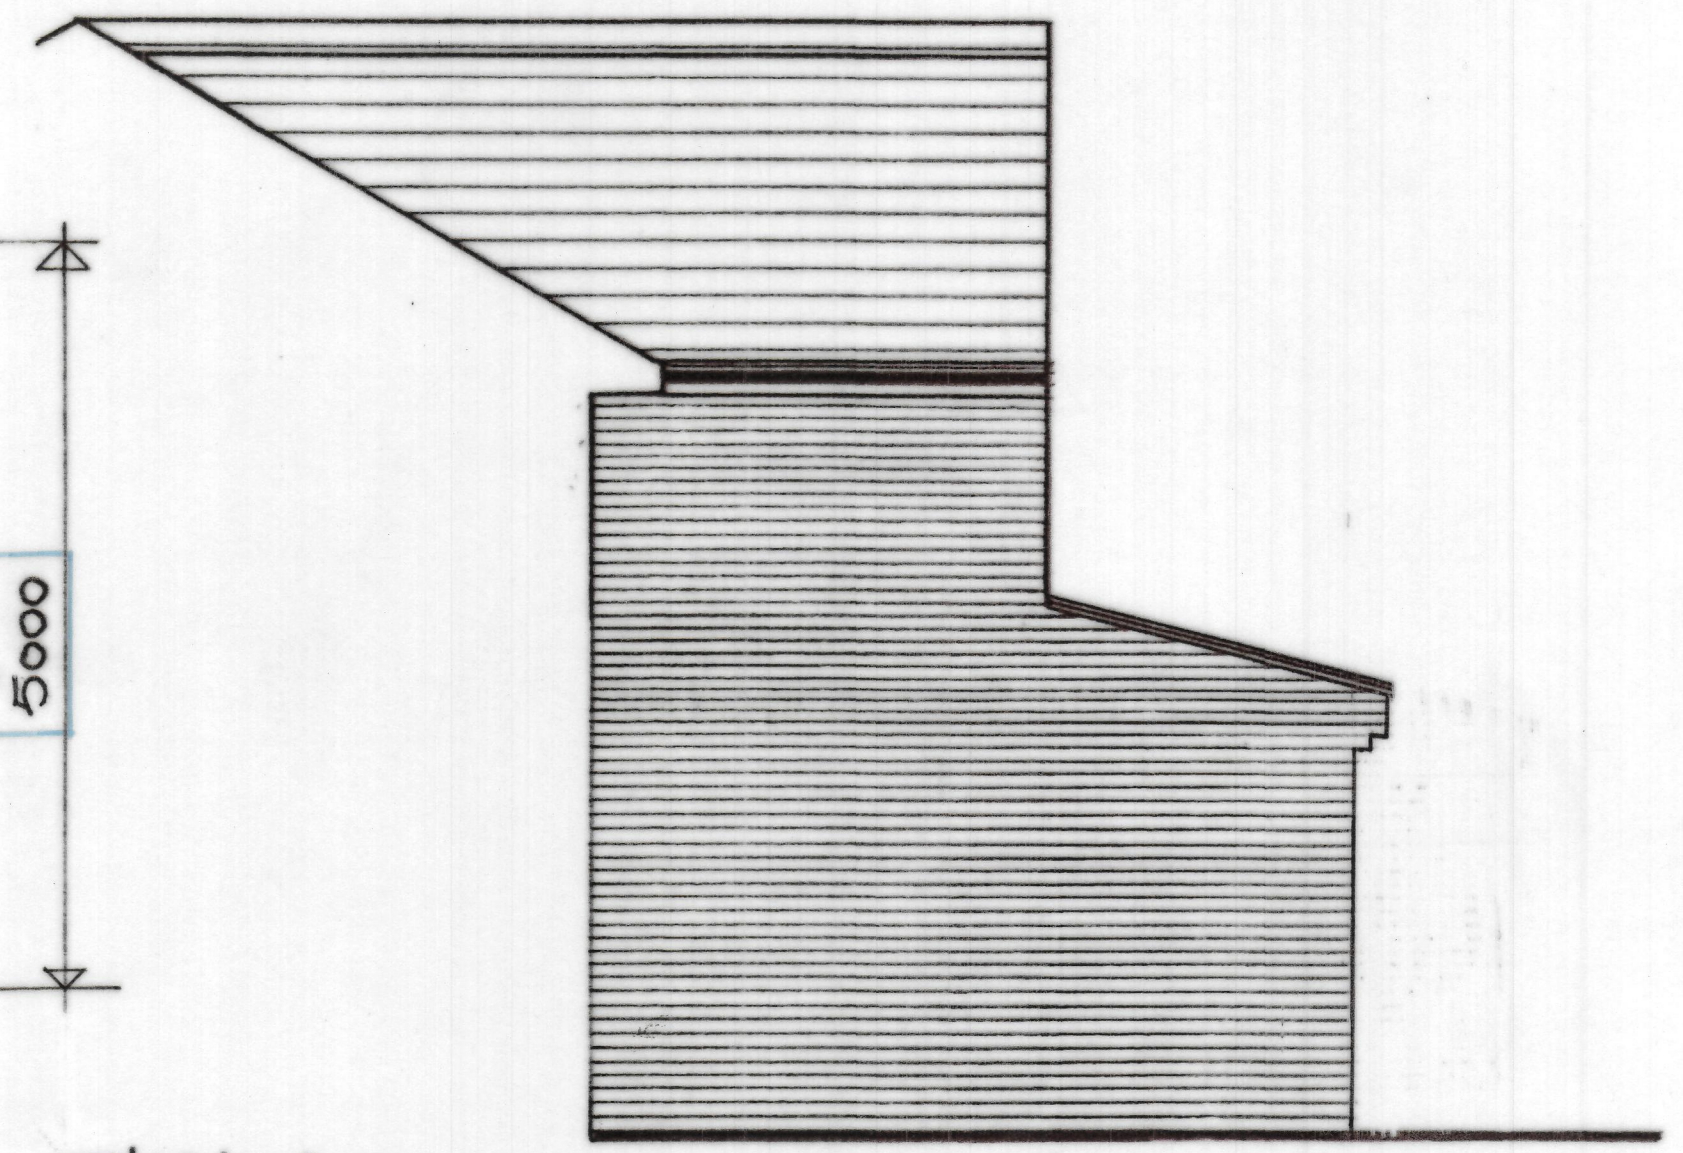

SIDE ELEVATION

Safina Sharafat
GROUND FLOOR PLAN

12, FIR PARADE,
RAVENSTHORPE,
DEWSBURY,
WF13 5DH.

REVISED 4/4/22
17.5.22

SCALE 1:50
JANUARY, 2022