

NOTES:


KEY

 TREE

 SOFT LANDSCAPING

 DRIVEWAY

 PROPOSED BUILDING

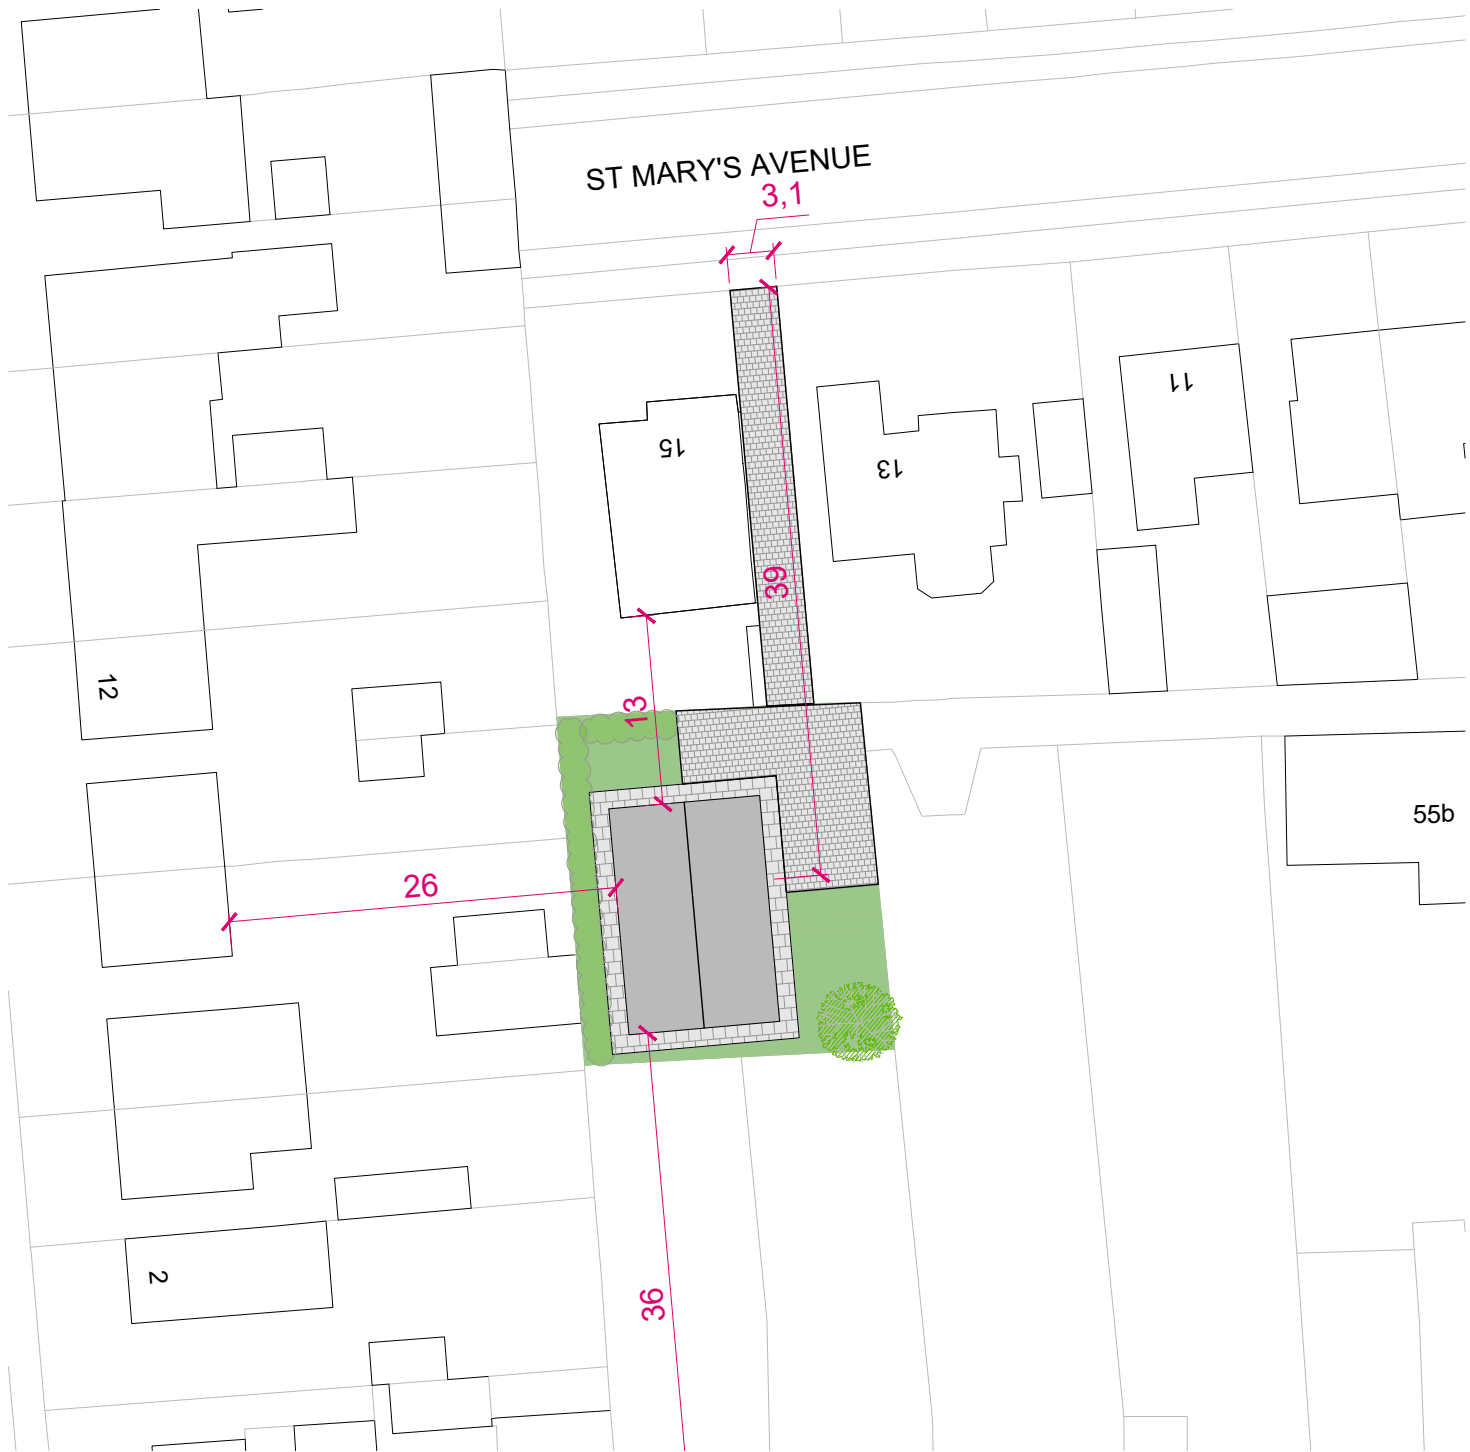

SITE PLAN (1:500@A3)

KUFIC ARCHITECTS

Suite 24 Batley Business Park,
Technology Drive,
Batley WF17 6ER

Tel: 01924 694 404
info@kufic.co.uk
www.kufic.co.uk

PROJECT:
LAND TO REAR
15 ST MARY'S AVENUE, BATLEY

TITLE:
NEW DWELLING

DESCRIPTION:
SITE PLAN

DATE: 25/1/22
SCALE: 1:500 @ A3

DRAWN: HD
CHECKED: YA

DRAWING REF: 21228-D02-A
REV: