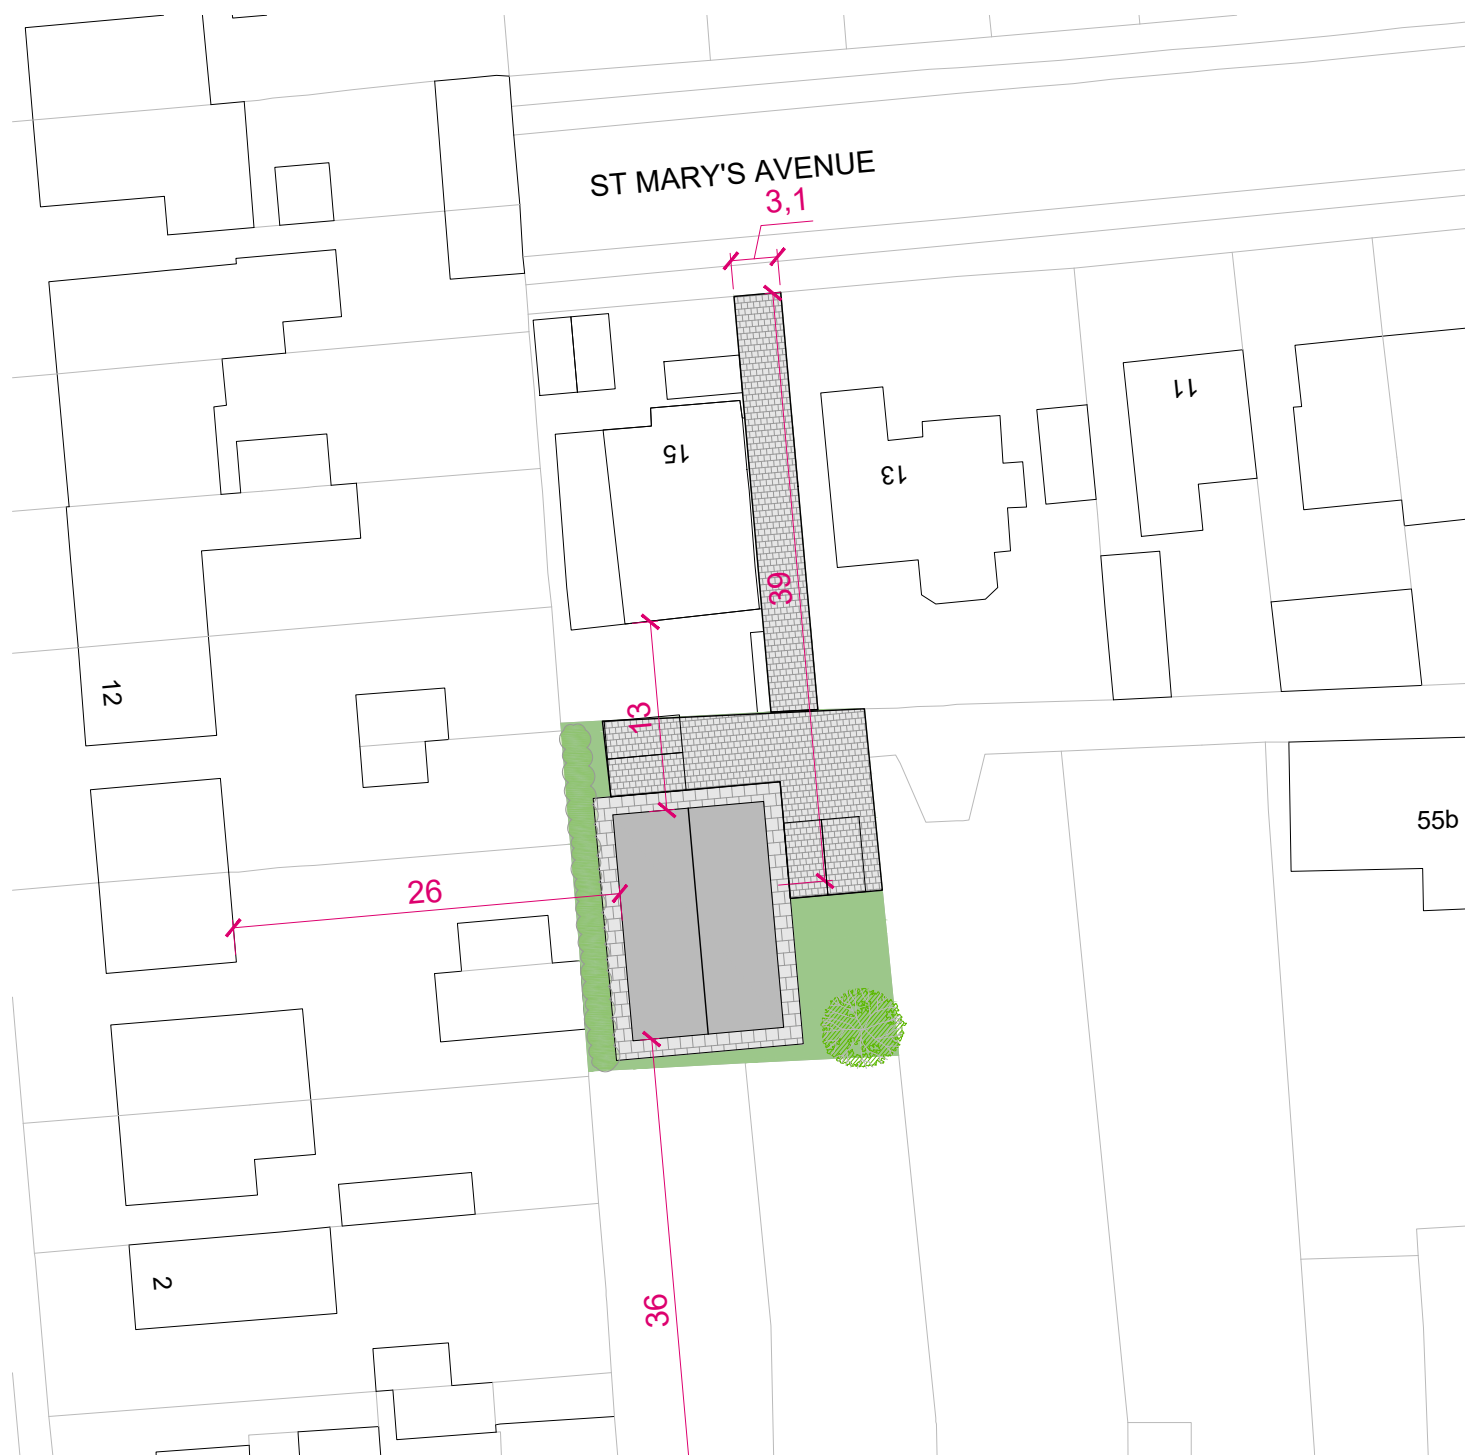


NOTES:**KEY**

- TREE
- SOFT LANDSCAPING
- DRIVEWAY
- PROPOSED BUILDING

**SITE PLAN (1:500@A3)**

REV A 25/1/22 - PLANNING ISSUE
REV B 23/2/22 - PARKING LAYOUT UPDATED
REV C 25/2/22 - PARKING LAYOUT UPDATED

KUFIC ARCHITECTS

Suite 24 Batley Business Park,
Technology Drive,
Batley WF17 6ER

Tel: 01924 694 404
info@kufic.co.uk
www.kufic.co.uk

PROJECT:
LAND TO REAR
15 ST MARY'S AVENUE, BATLEY

TITLE:
NEW DWELLING

DESCRIPTION:
SITE PLAN

DATE: 23/2/22
SCALE: 1:500 @ A3

DRAWN: HD
CHECKED: YA

DRAWING REF: 21228-**D02-C**

REV: