




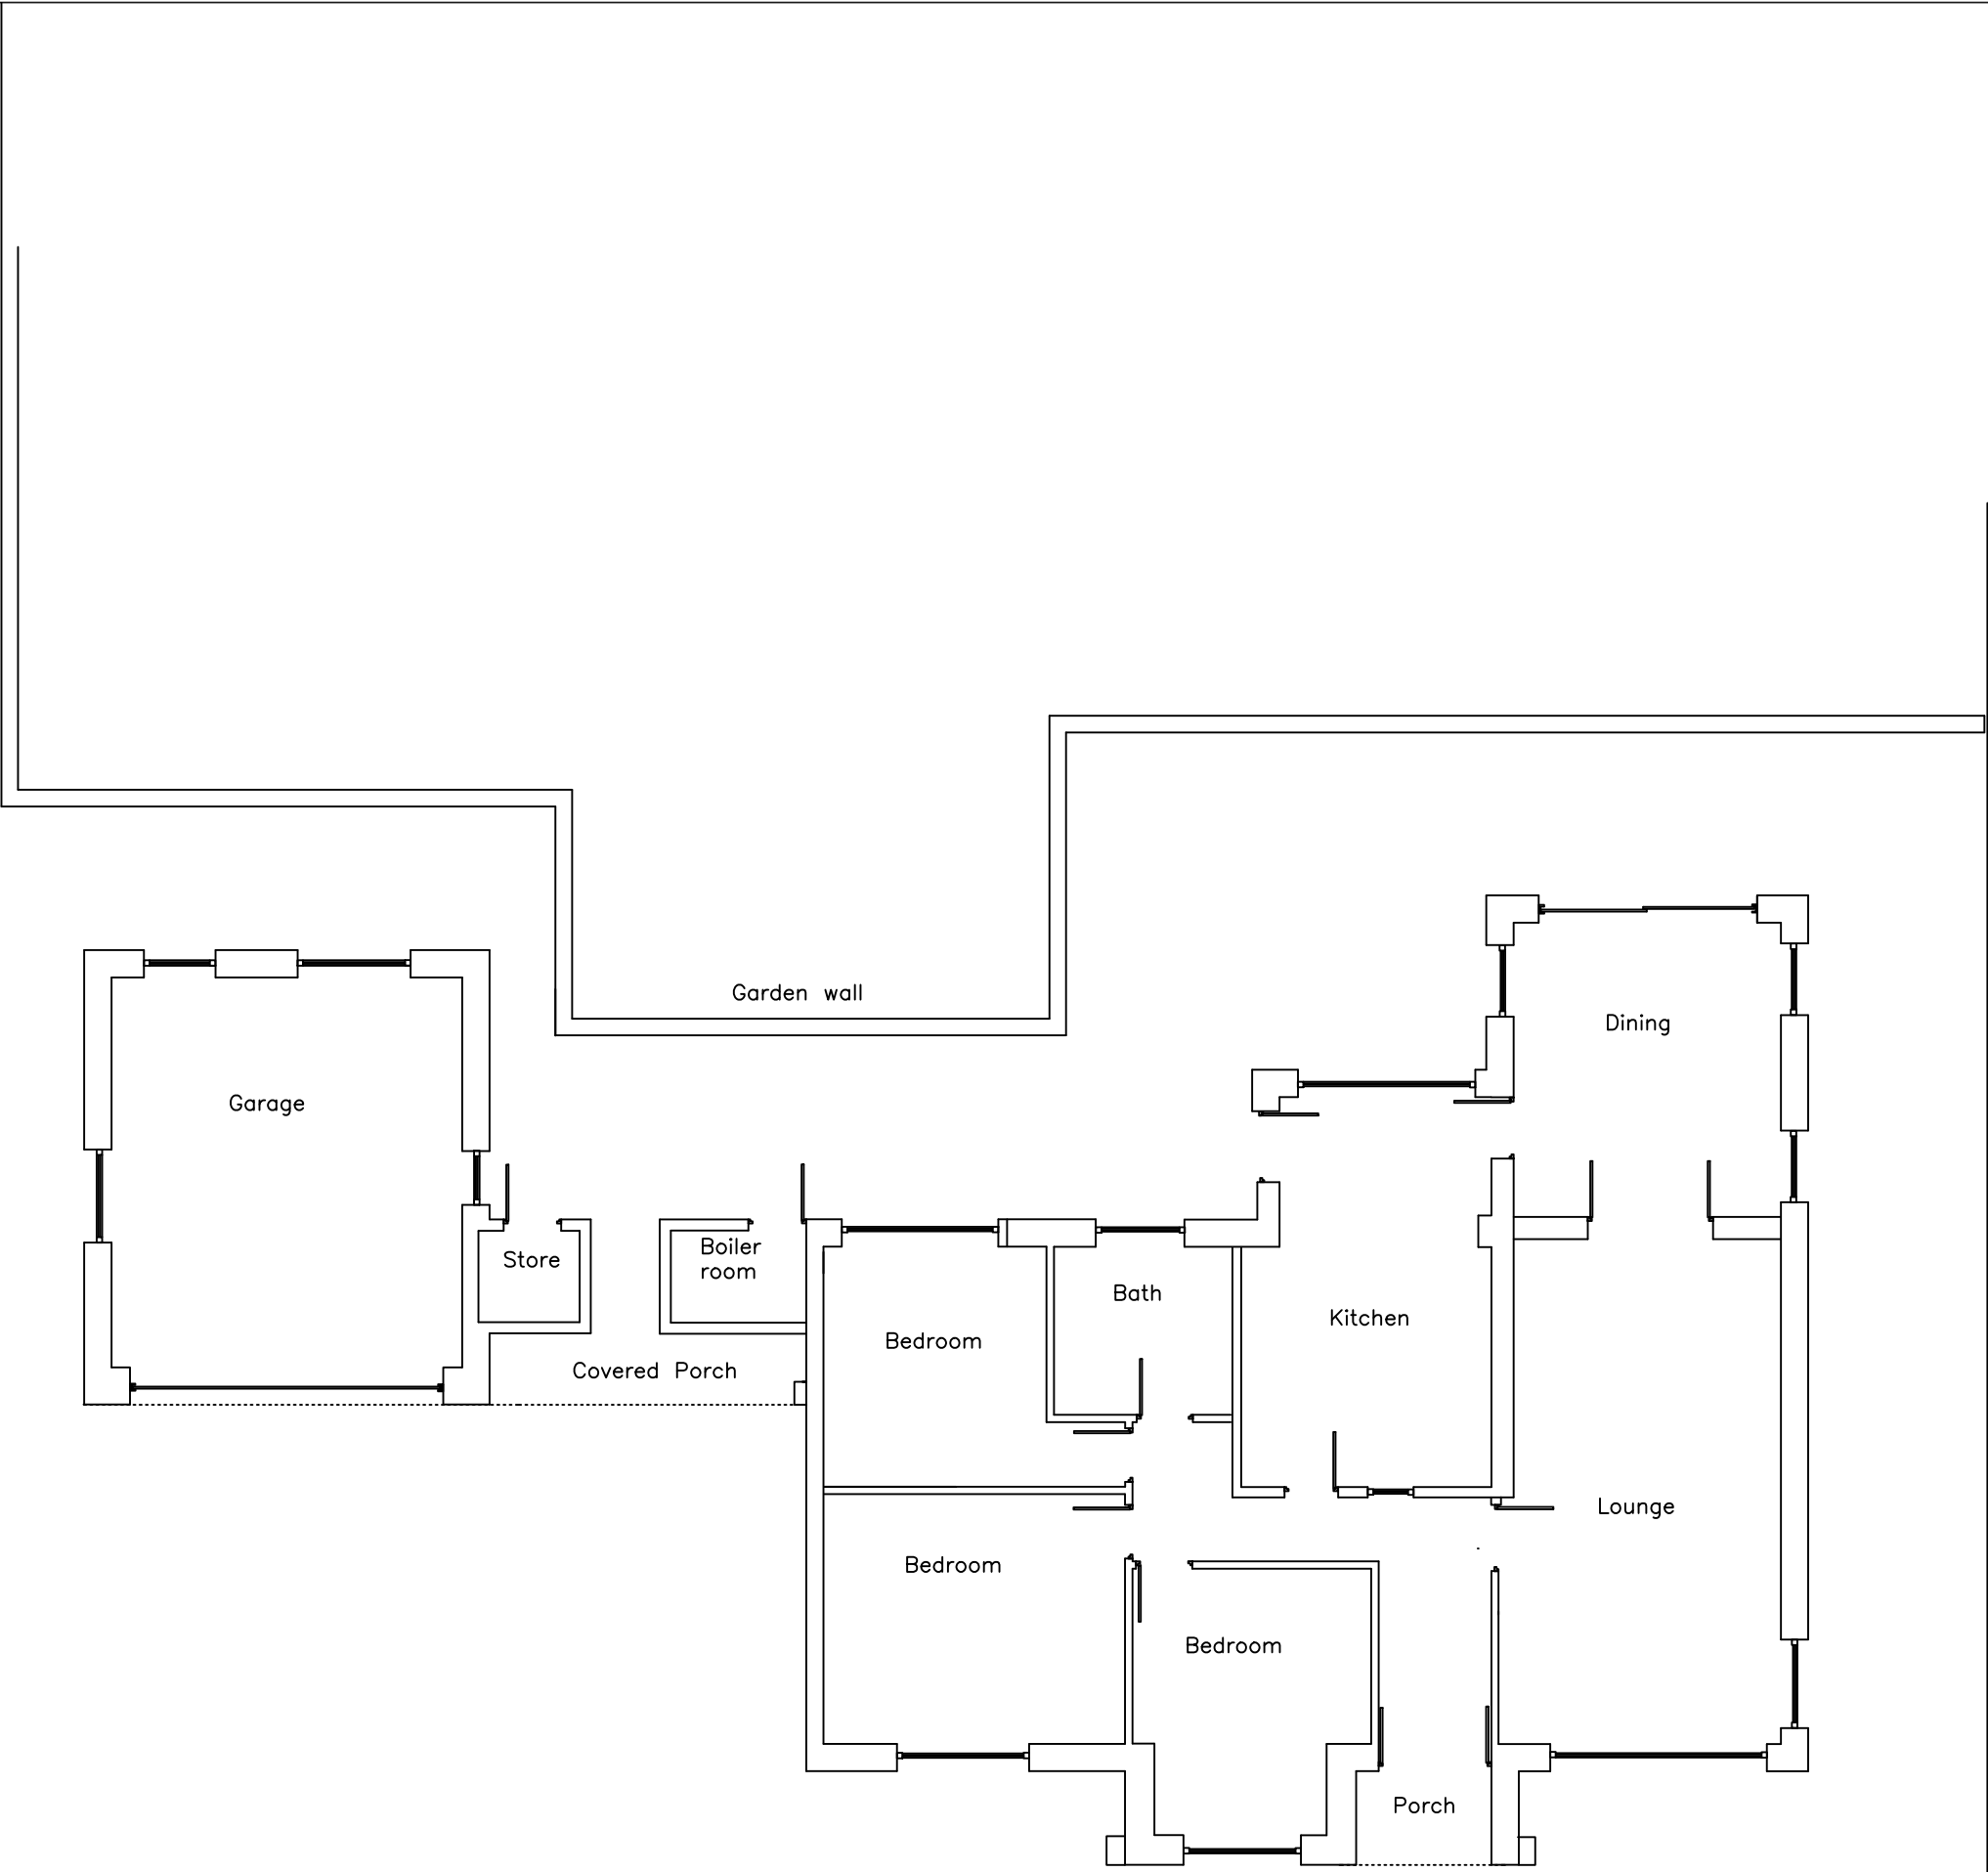

Existing Ground floor

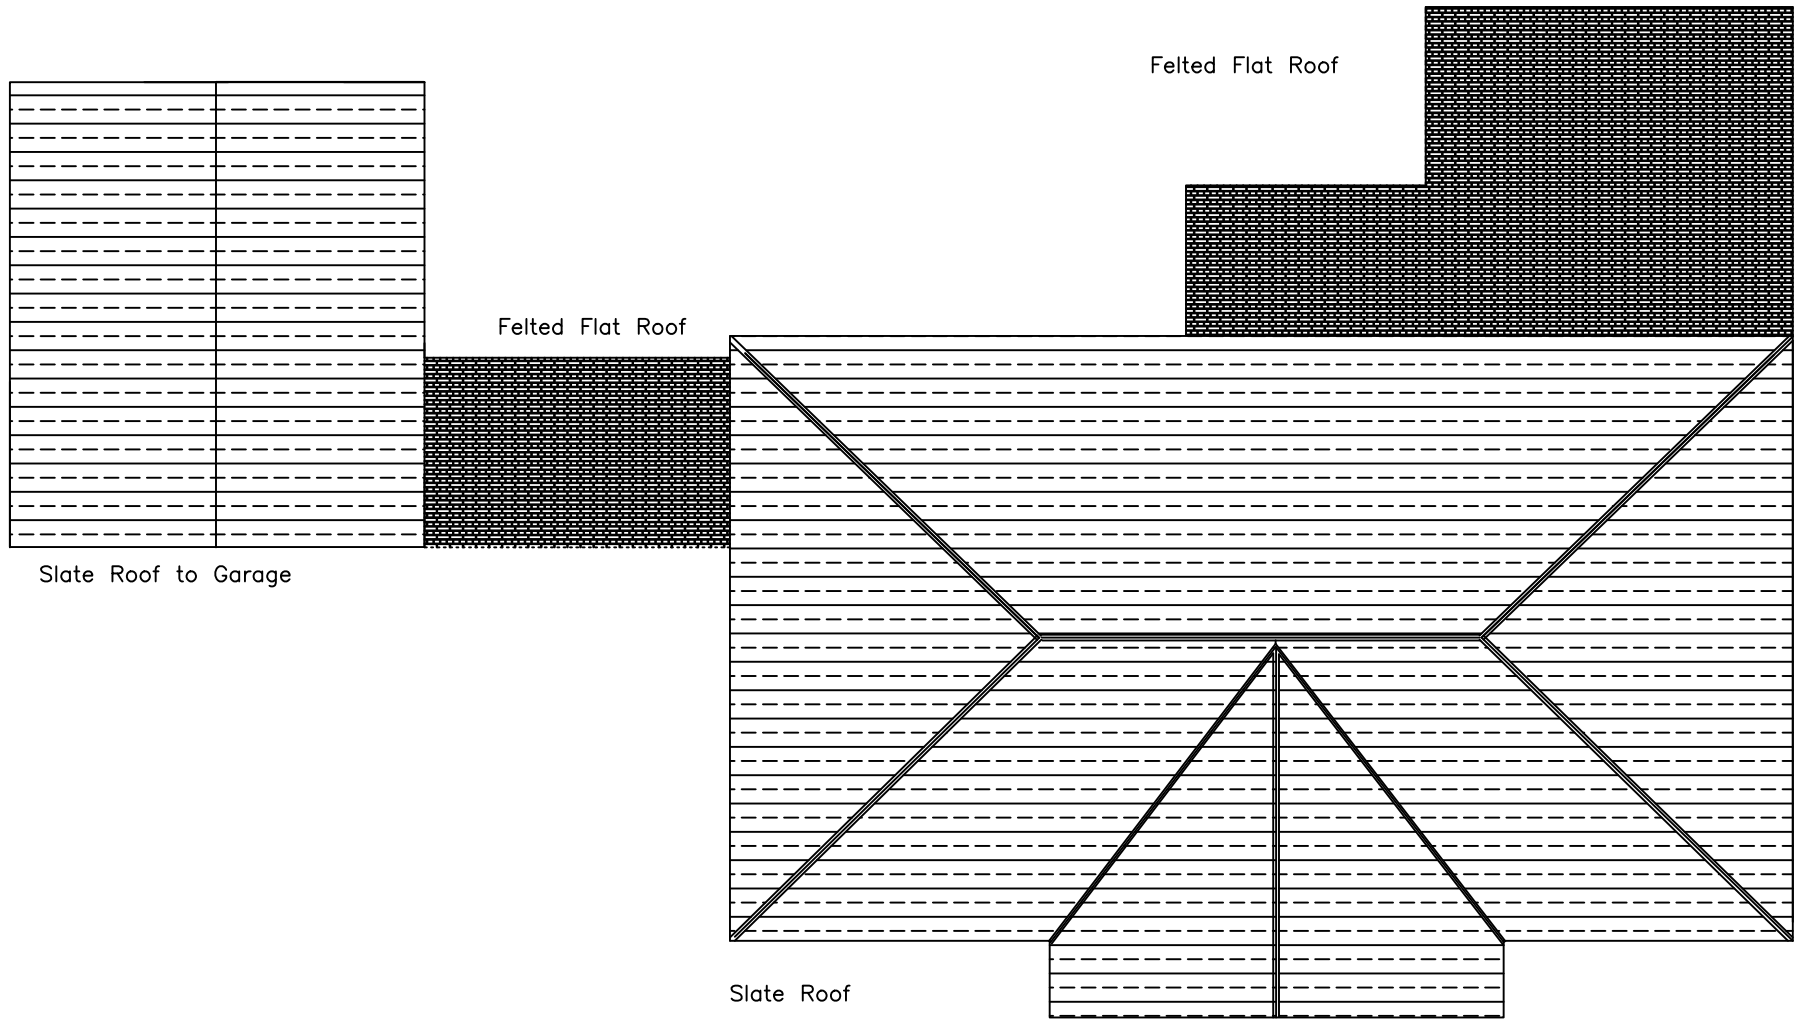

Existing Roof Plan

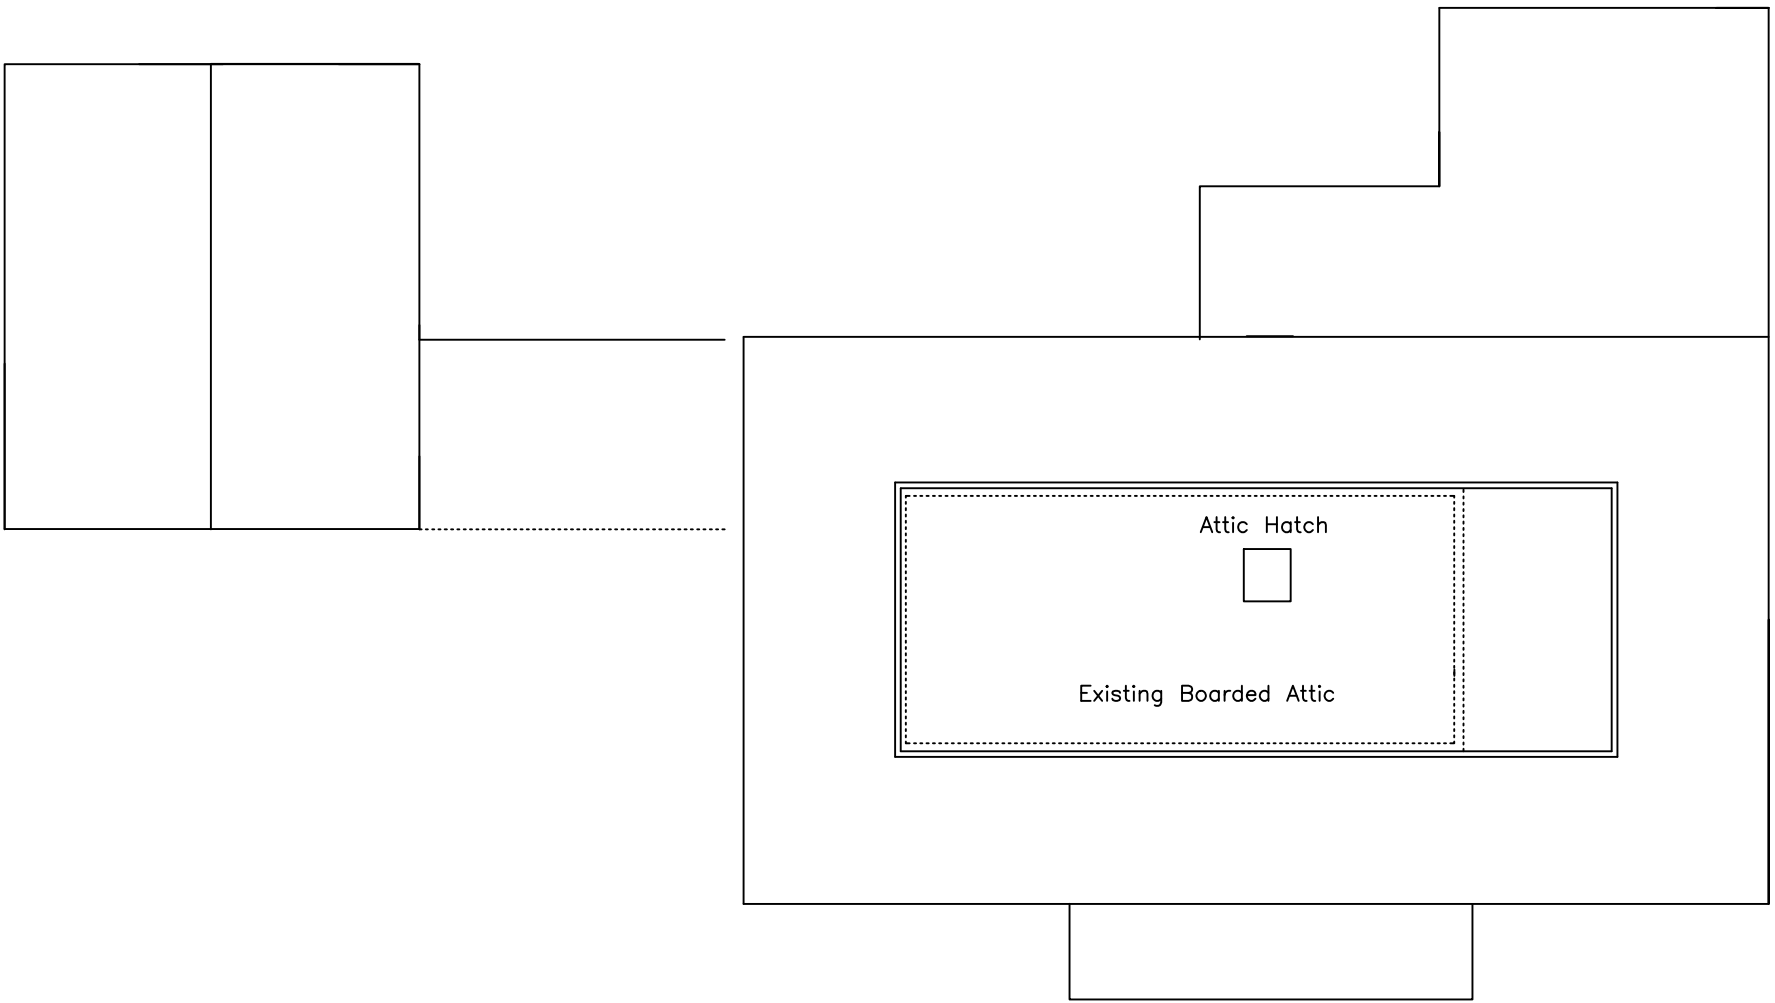

Existing Attic floor plan

Rev	Description	Rev. by	Date
S	Client/Architect		
T	Mr James Charlton		
N	Project		
A	High Beeches 585		
T	Mnachester Road Linthwaite		
J	Title		
D	Existing Floor Plans		
S			
N	Date 17th January 2019	Drawn By	
D	Size A1	Checked	
C	Scale 1:100 on A1	Approved	
C	FCS Consultants		
S	31 Summervale, Bridge Lane		
C	Holmfirth, HD7 1AG		
L	Tel. 01484 687 722		
	Issue		
	Drawing Number	Revision	
	HB/2019 / 02		