






Existing Rear Elevation

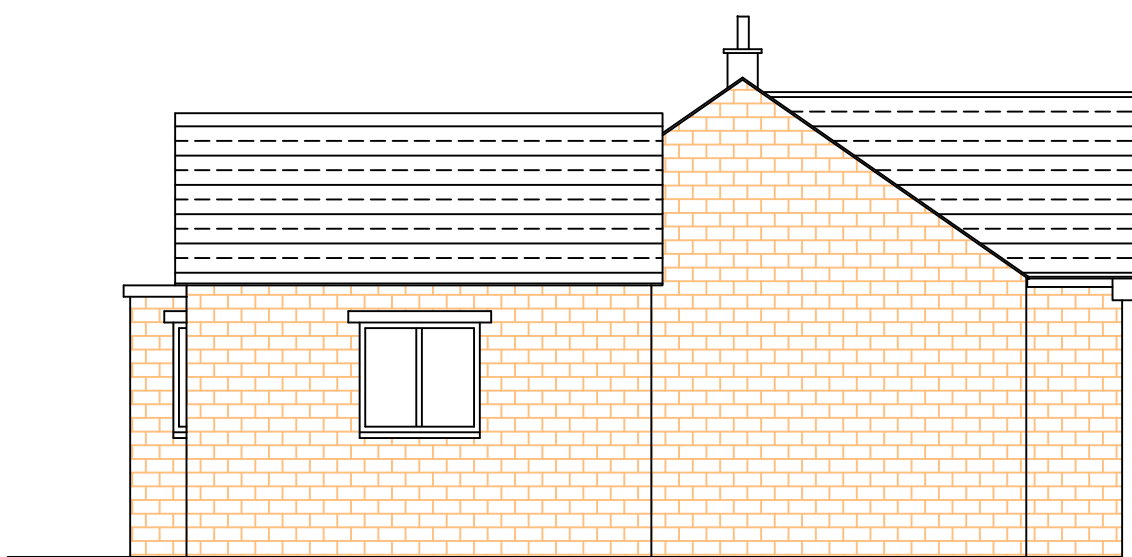

Existing Side Elevation

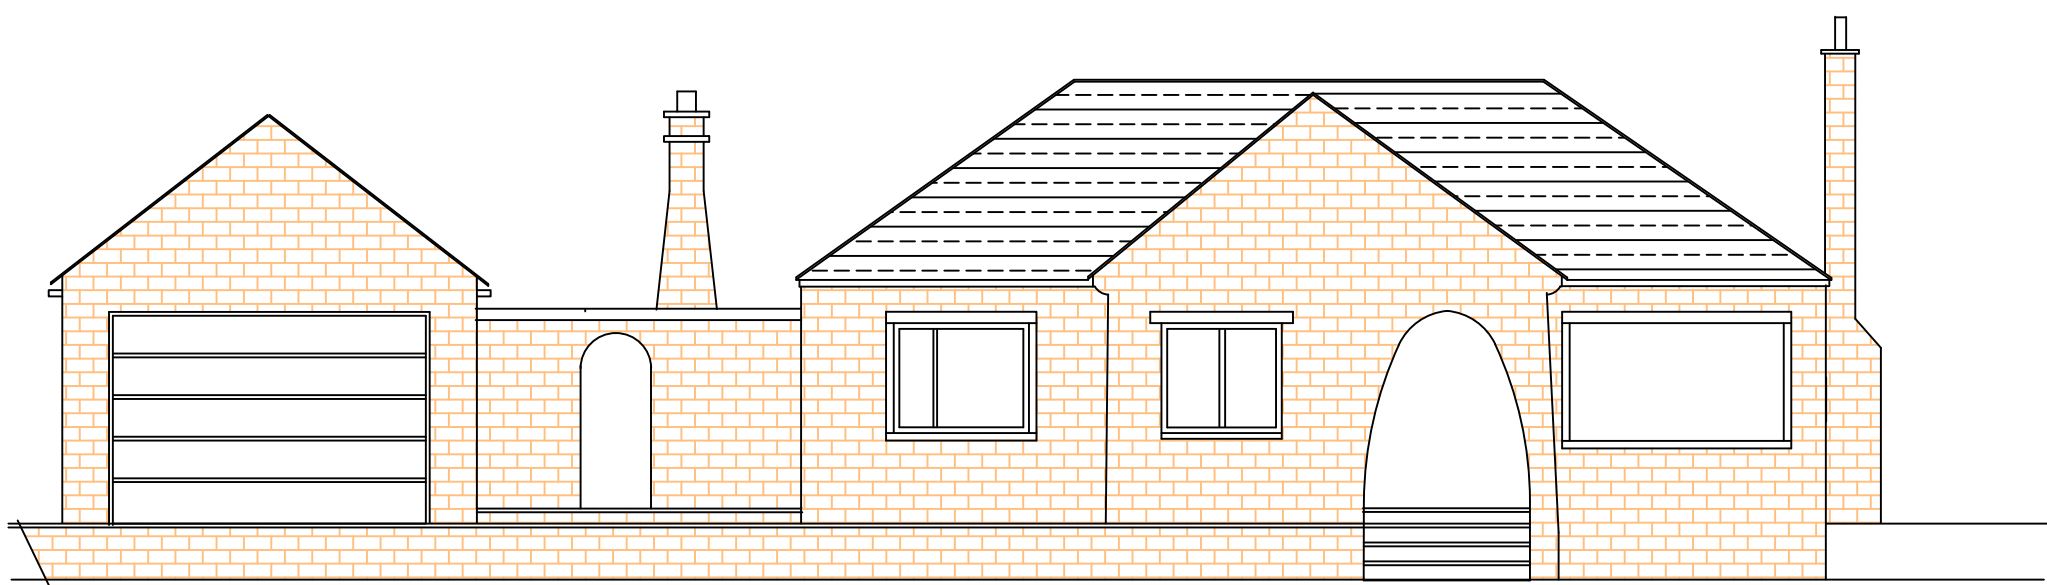

Existing Front Elevation

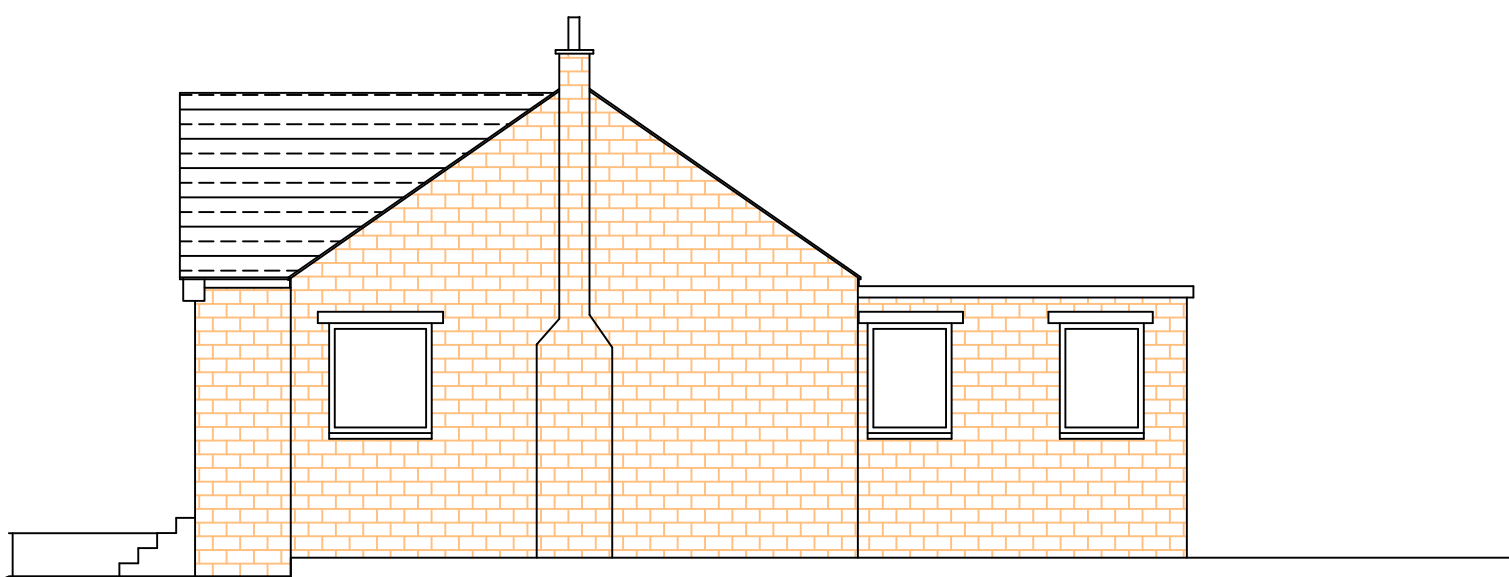

Existing Side Elevation

| Rev | Description                                                                               | Rev. by  | Date |
|-----|-------------------------------------------------------------------------------------------|----------|------|
| S   | Client/Architect                                                                          |          |      |
| T   | Mr James Charlton                                                                         |          |      |
| N   | Project                                                                                   |          |      |
| A   | High Beeches 585                                                                          |          |      |
| T   | Manchester Road Linthwaite                                                                |          |      |
| J   | Title                                                                                     |          |      |
| D   | Existing Elevations                                                                       |          |      |
| S   |                                                                                           |          |      |
| N   | Date 17th January 19                                                                      | Drawn By |      |
| D   | Size A1                                                                                   | Checked  |      |
| C   | Scale 1:100 on A1                                                                         | Approved |      |
|     | FCS Consultants<br>31 Summervale, Bridge Lane<br>Holmfirth, HD7 1AG<br>Tel. 01484 687 722 |          |      |
| S   | Issue                                                                                     |          |      |
| C   | Drawing Number                                                                            | Revision |      |
| L   | HB /2019 / 01                                                                             |          |      |