


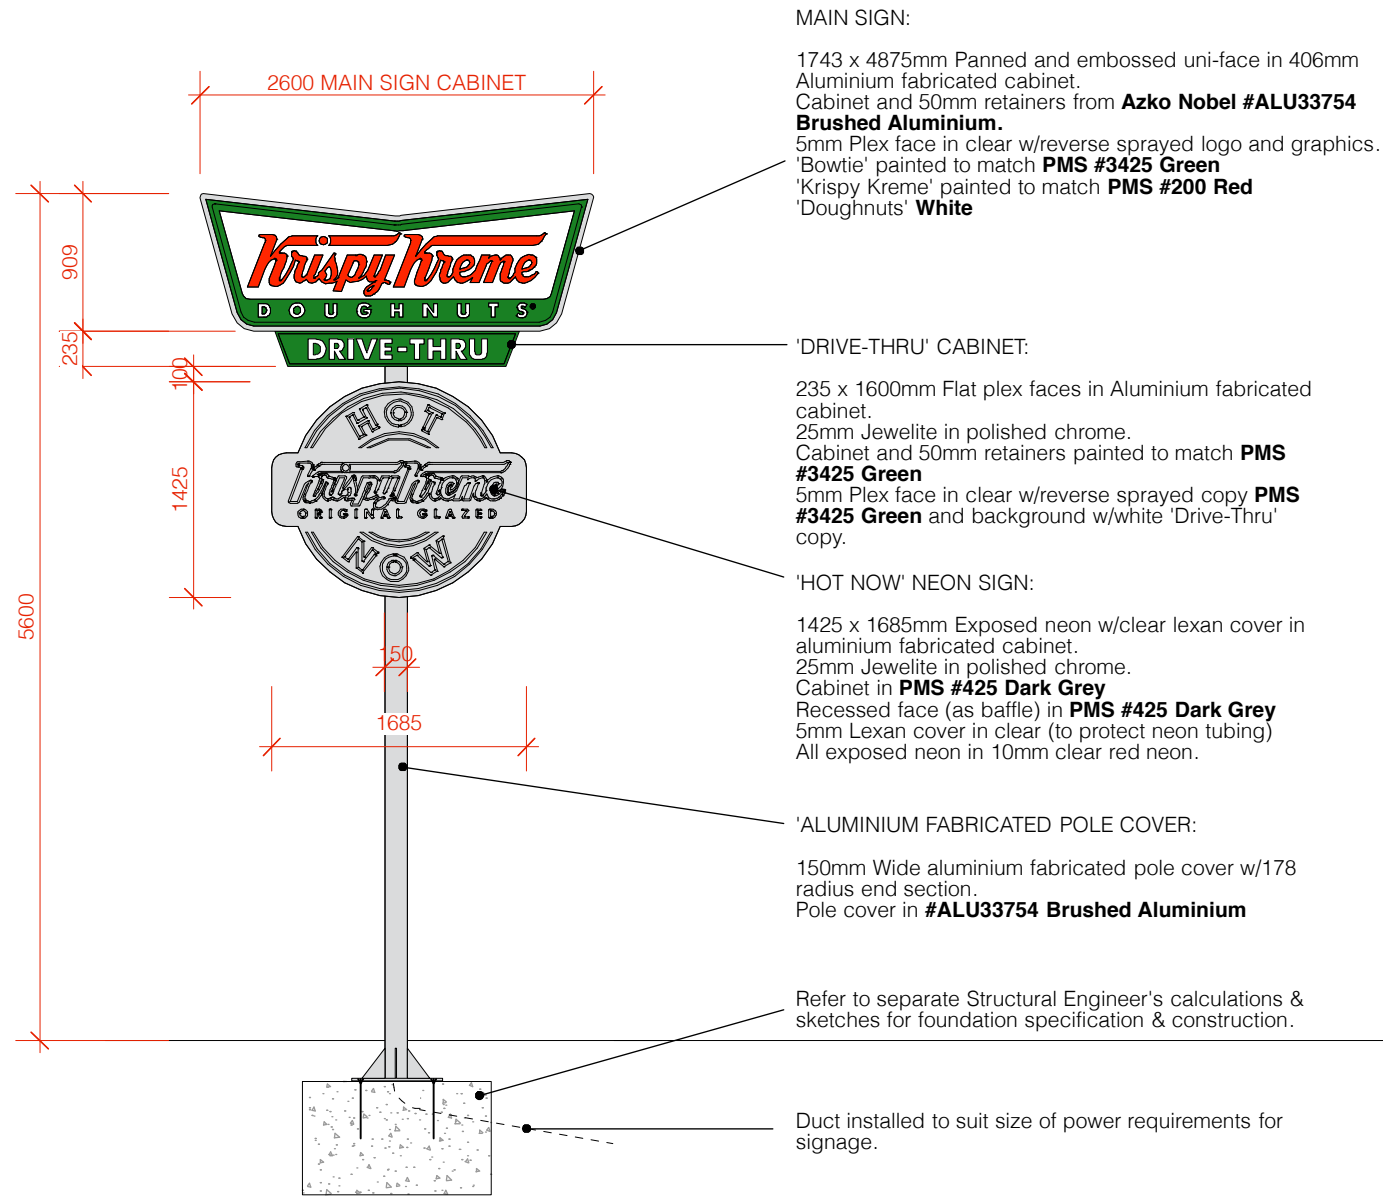

01 FRONT ELEVATION
Scale: 1:50

MAIN SIGN:
1743 x 4875mm Panned and embossed uni-face in 406mm Aluminium fabricated cabinet.
Cabinet and 50mm retainers from **Azko Nobel #ALU33754 Brushed Aluminium**.
5mm Plex face in clear w/reverse sprayed logo and graphics.
'Bowtie' painted to match **PMS #3425 Green**
'Krispy Kreme' painted to match **PMS #200 Red**
'Doughnuts' **White**


'DRIVE-THRU' CABINET:
235 x 1600mm Flat plex faces in Aluminium fabricated cabinet.
25mm Jewelite in polished chrome.
Cabinet and 50mm retainers painted to match **PMS #3425 Green**
5mm Plex face in clear w/reverse sprayed copy **PMS #3425 Green** and background w/white 'Drive-Thru' copy.

'HOT NOW' NEON SIGN:
1425 x 1685mm Exposed neon w/clear lexan cover in aluminium fabricated cabinet.
25mm Jewelite in polished chrome.
Cabinet in **PMS #425 Dark Grey**
Recessed face (as baffle) in **PMS #425 Dark Grey**
5mm Lexan cover in clear (to protect neon tubing)
All exposed neon in 10mm clear red neon.

'ALUMINIUM FABRICATED POLE COVER:
150mm Wide aluminium fabricated pole cover w/178 radius end section.
Pole cover in **#ALU33754 Brushed Aluminium**

Refer to separate Structural Engineer's calculations & sketches for foundation specification & construction.

Duct installed to suit size of power requirements for signage.

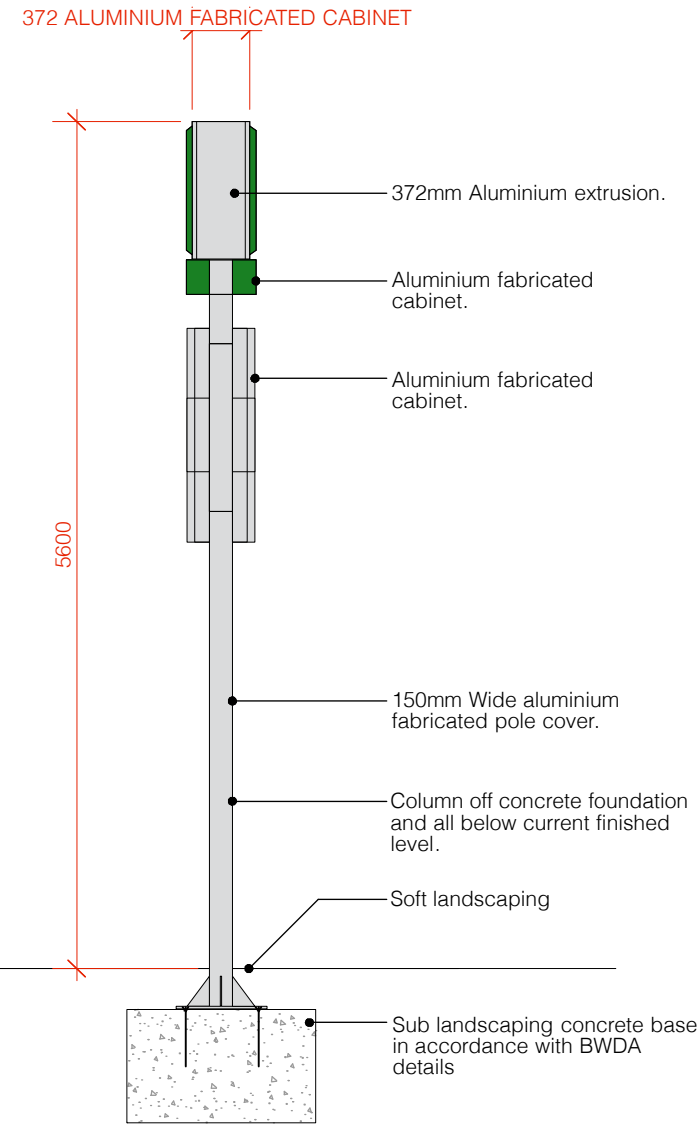

02 SIDE ELEVATION
Scale: 1:50



03 EXISTING TOTEM

Revision

DESCRIPTION		
Existing Totem Sign		
CLIENT Krispy Kreme		
PROJECT Leeds Birstall		
ADDRESS Centre 27 Business Park, WF17 9TB		
JCR No.	FWO No.	REV.
689.PL.01.0-		
DATE FEB 22	STATUS PLANNING	
DRAWN BY SW		
SCALE AS SHOWN @ A3		
THIS DRAWING IS FOR DESIGN INTENT PURPOSES ONLY. DO NOT SCALE THIS DRAWING		
• This drawing is issued on condition that it is not copied or disclosed to any other unauthorised person without the prior consent of PATH DESIGN. • Contractors should provide their own setting out drawings for comment by PATH DESIGN. • This drawing is the property of PATH DESIGN and copyright is reserved by them. • All dimensions unless otherwise stated are in millimetres and should be rounded to the nearest millimetre.		
Unit 5, 7 Wenlock Road, London N1 7SN T +44 (0)20 7263 8005 F +44 (0)20 7263 8004 www.pathdesign.co.uk info@pathdesign.co.uk		

