



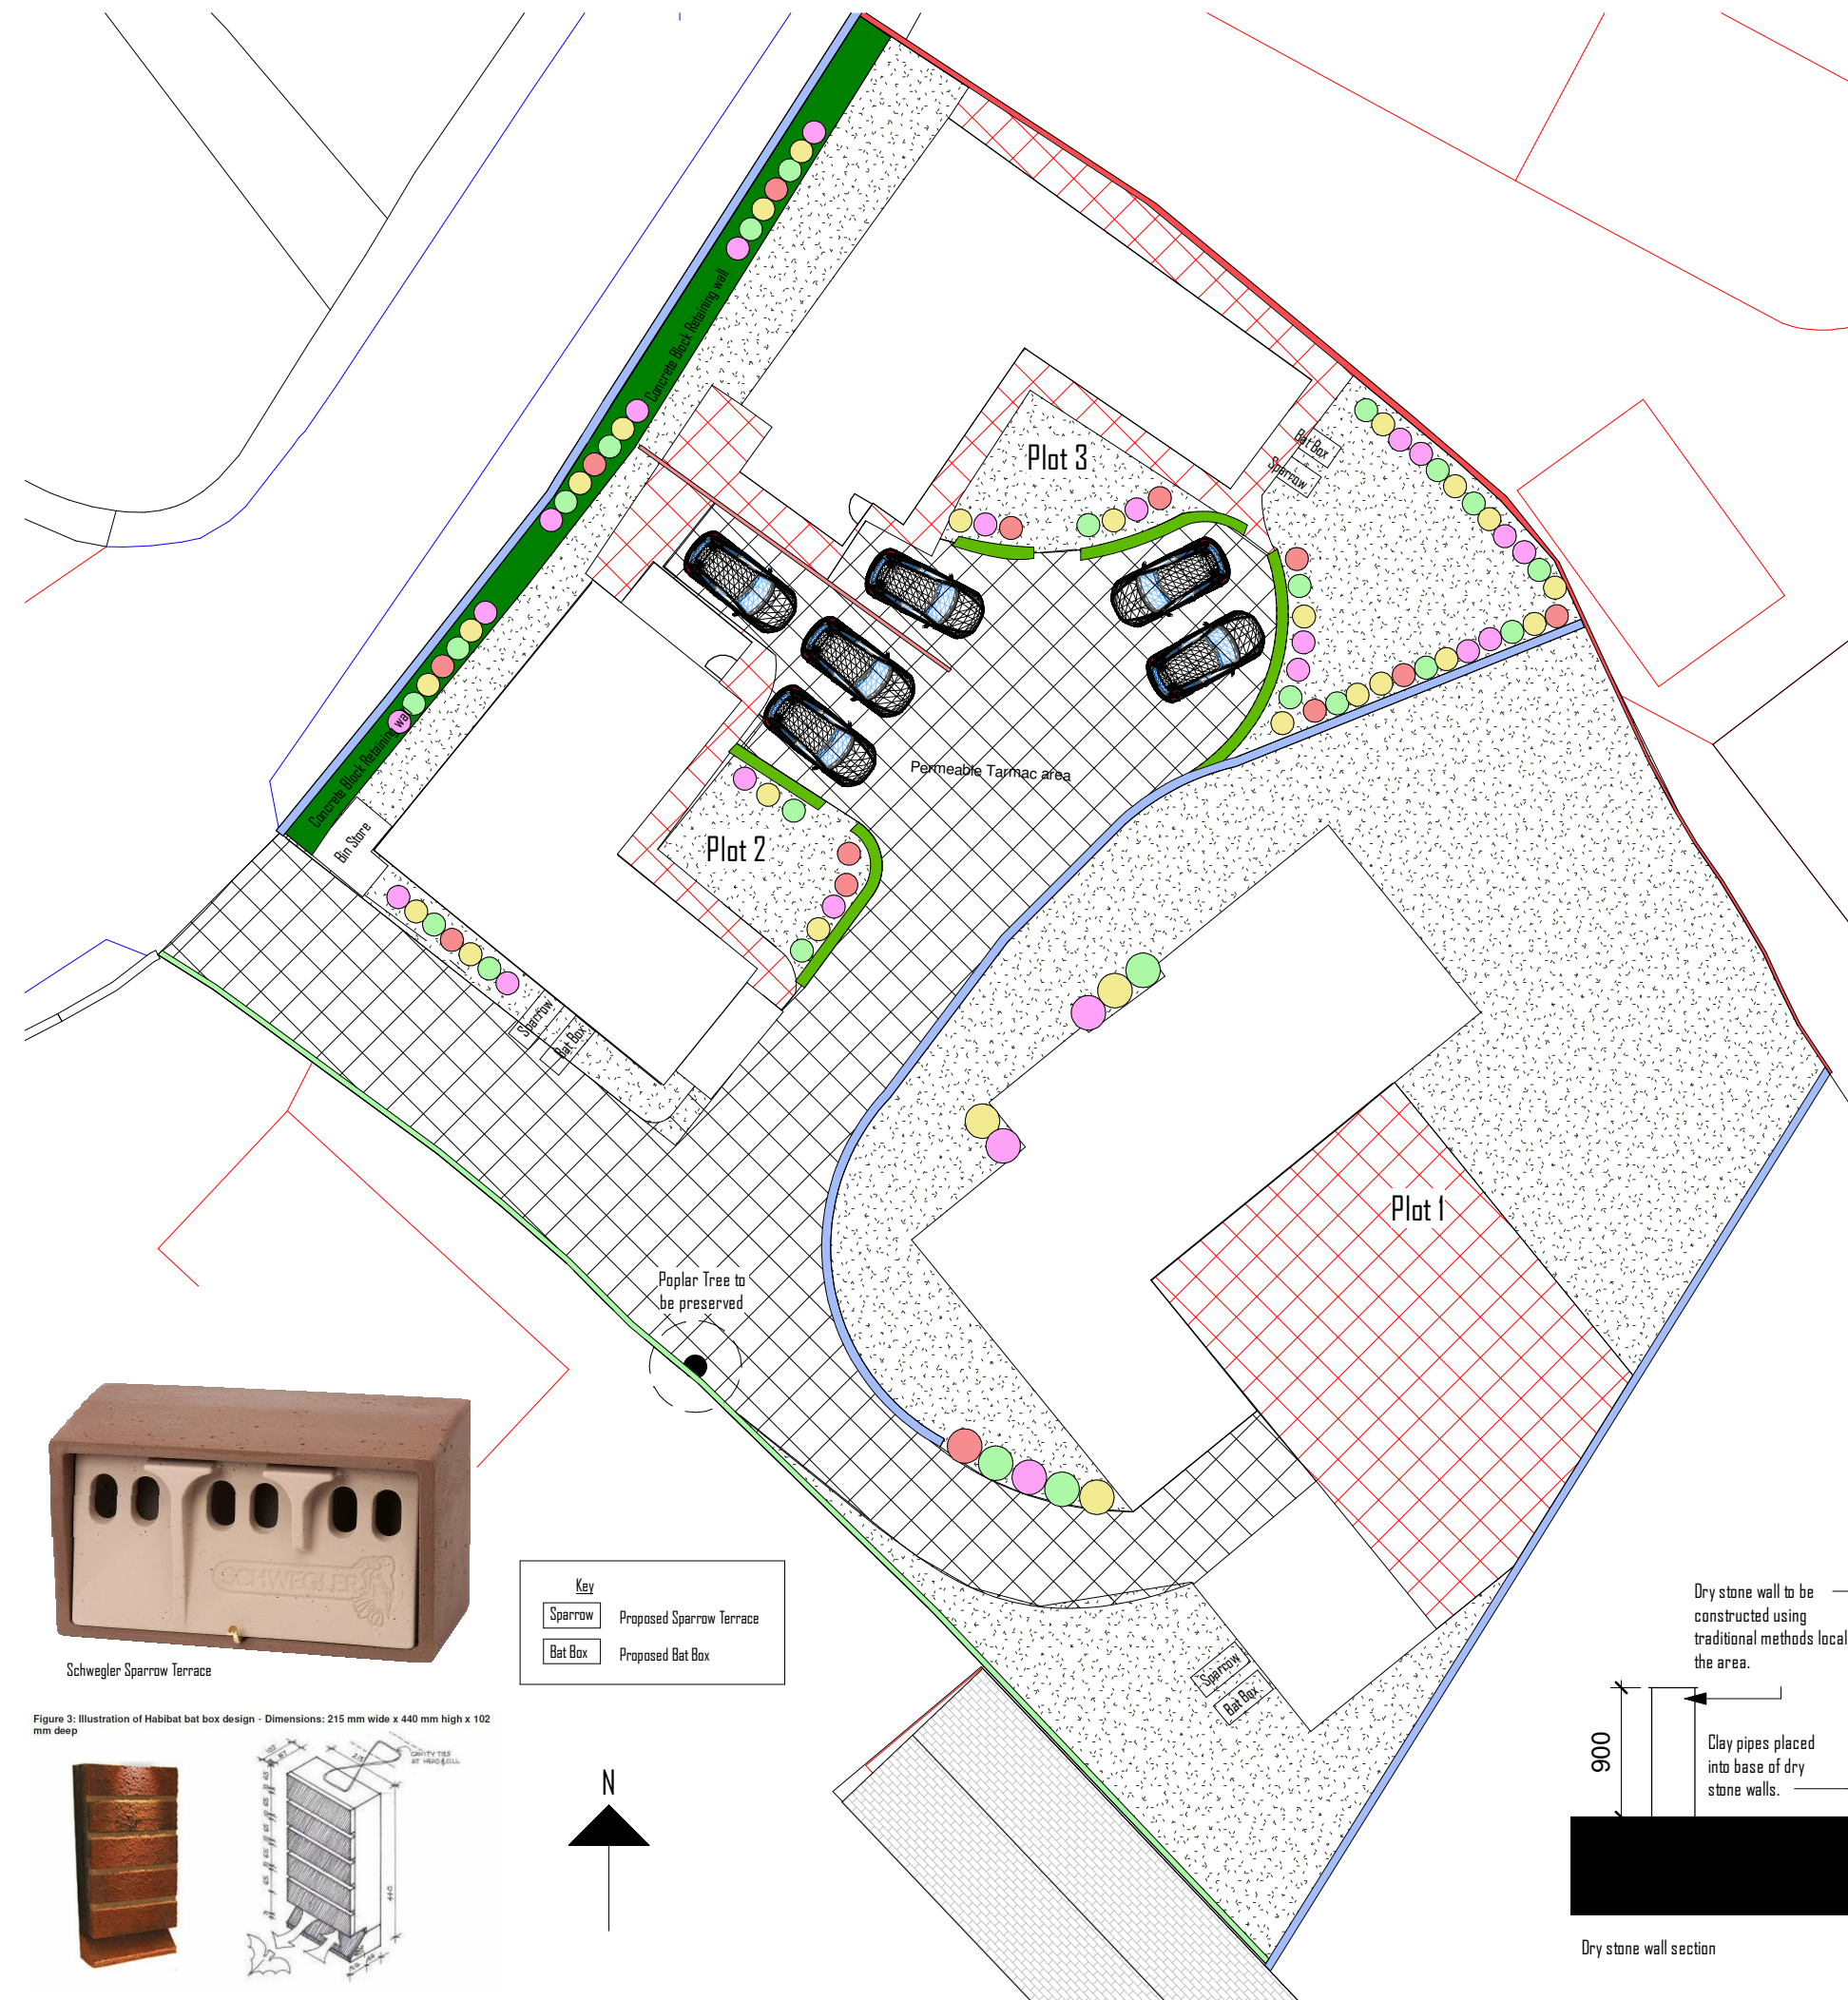

Proposed Landscaping Key:

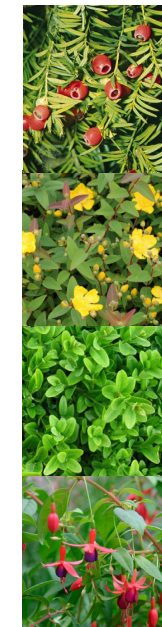

Taxus baccata

Hypericum hidcote

Buxus sempervirens

Fuchsia magellanica

Grass/Lawned area



Permeable Tarmac




Paving



900mm dry stone wall location -



1.8m boundary timber fence

 

Hedgerow as per environment and ecology report.



Sedum planting



Low Hedges




Schwegler Sparrow Terrace

Figure 3: Illustration of Habitat bat box design - Dimensions: 215 mm wide x 440 mm high x 102 mm deep




Habitat Bat Boxes as per recommendations within bat survey

Key	
	Proposed Sparrow Terrace
	Proposed Bat Box

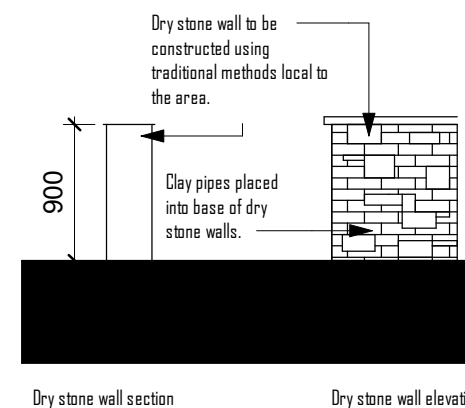

Dry stone wall section

Dry stone wall elevation

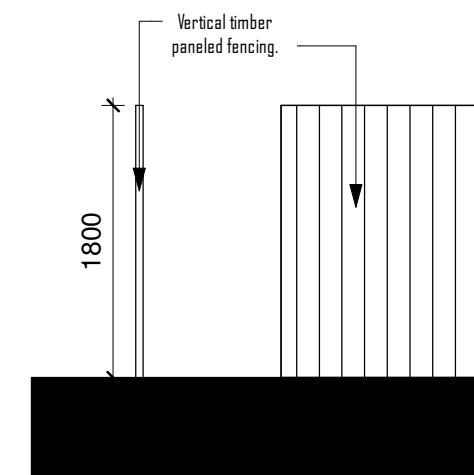

Fence Section

Fence Elevation

Copyright. This drawing and design and all the information contained therein is the sole copy right of GS Design, and reproduction in any form is forbidden unless permission is obtained in writing.

All dimensions to be checked on site. No dimensions to be scaled from this drawing. All Contractors must visit site and be responsible for taking and checking all dimensions relative to this work. The Architect must be advises of any discrepancies in writing.

Revision J: (17/02/2022)
Following Highways comments -
to allow for additional parking.

Revision H: (16/02/2022)
Following Highways comments -
to allow for additional parking.

Revision G: (23/11/2021)
Revised to changes on-site

Revision F: (05/11/2021)
Revised to changes on-site



Client
Mr Simon Capewell

Job
Poplar Farm
Briestfield Road
Dewsbury
WF12 0PA

Drawing Title
Landscaping Plan

Sheet Size/Scale
1:250 @ A3

Drawn By
Amy Izzard

Date
09/12/2016

Drawing Status
For estate guidance only

Drawing No.
2050_14_J