



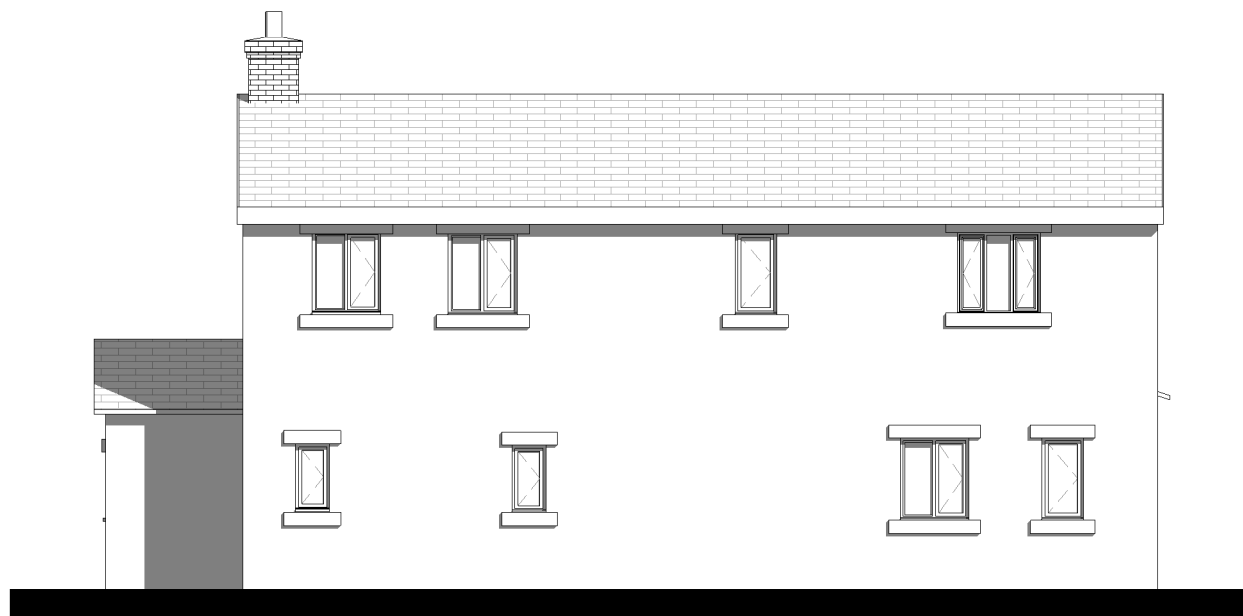

North West Elevation
Scale 1:100

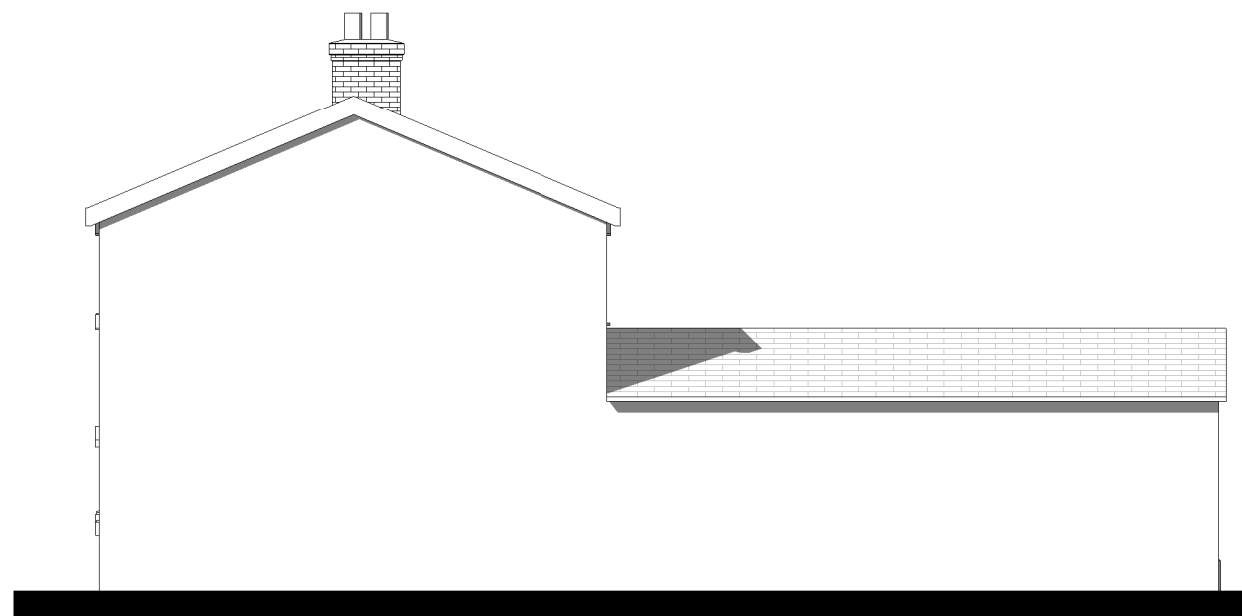

North East Elevation
Scale 1:100



South West Elevation
Scale 1:100



South East Elevation
Scale 1:100

Copyright. This drawing and design and all the information contained therein is the sole copy right of GS Design, and reproduction in any form is forbidden unless permission is obtained in writing.

All dimensions to be checked on site.
No dimensions to be scaled from this drawing. All Contractors must visit site and be responsible for taking and checking all dimensions relative to this work. The Architect must be advises of any discrepancies in writing.

Revision C: (09/12/2016)
Amended following planning consultation.

Revision B: (24/08/2016)
Amended following planning consultation.

Revision A: (05/08/2016)
Amended following consultation.



Client
Mr Steven Newton

Job
Poplar Farm
Briestfield Road
Dewsbury
WF12 0PA

Drawing Title
Existing elevations

Sheet 1:100 @ A3

Drawn By Amy Izzard

Date 04/12/2015

Drawing Status Client view only

Drawing No. 20_50_03