




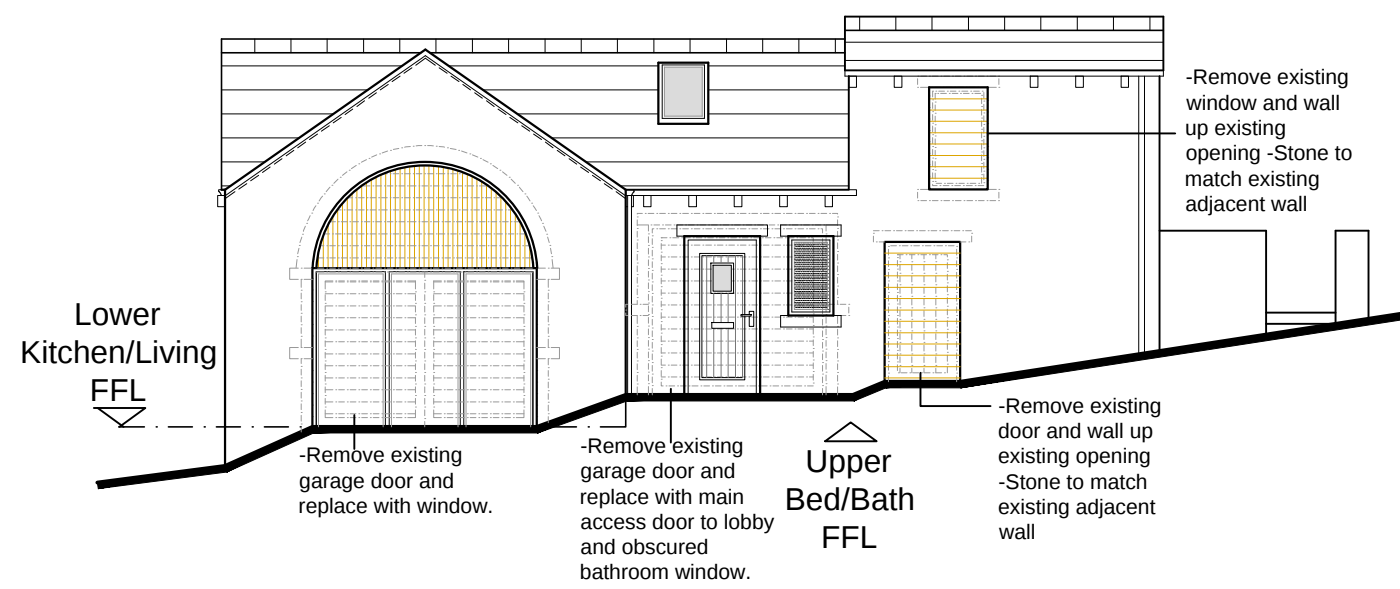


FRONT ELEVATION

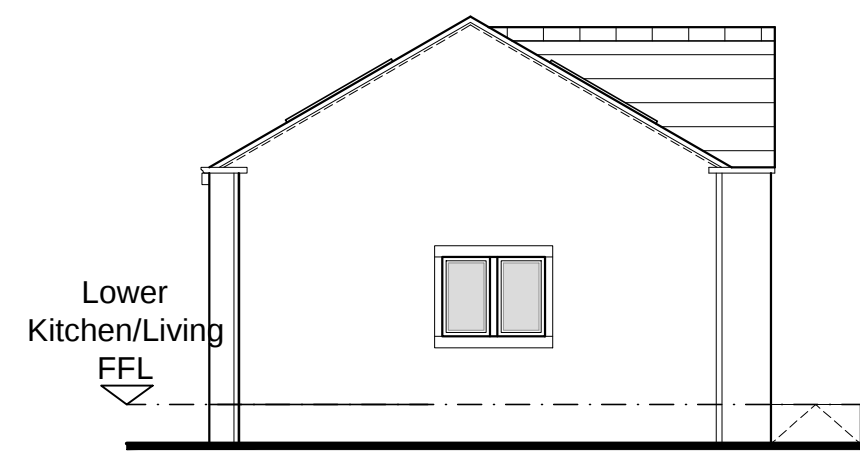


SIDE ELEVATION

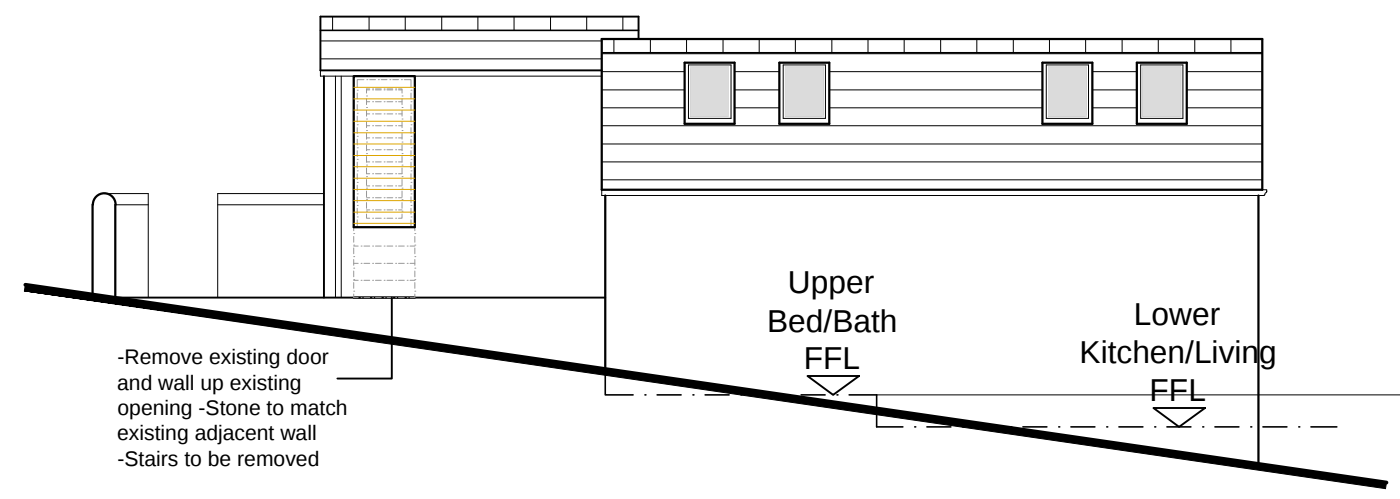


REAR ELEVATION

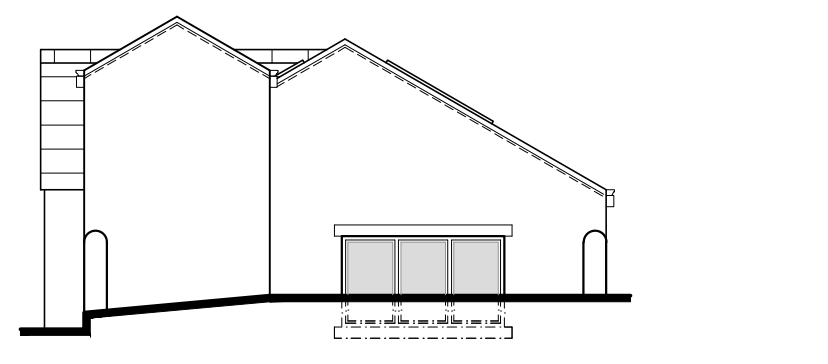


SIDE ELEVATION

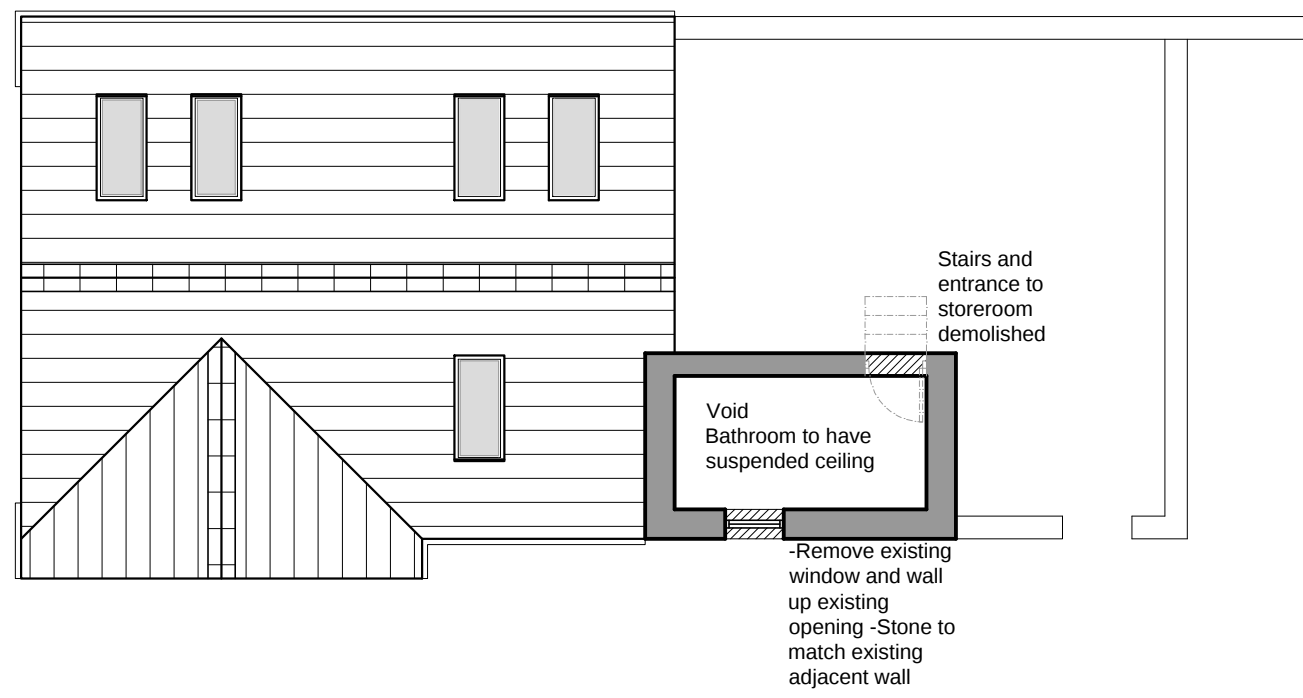

FIRST FLOOR PLAN

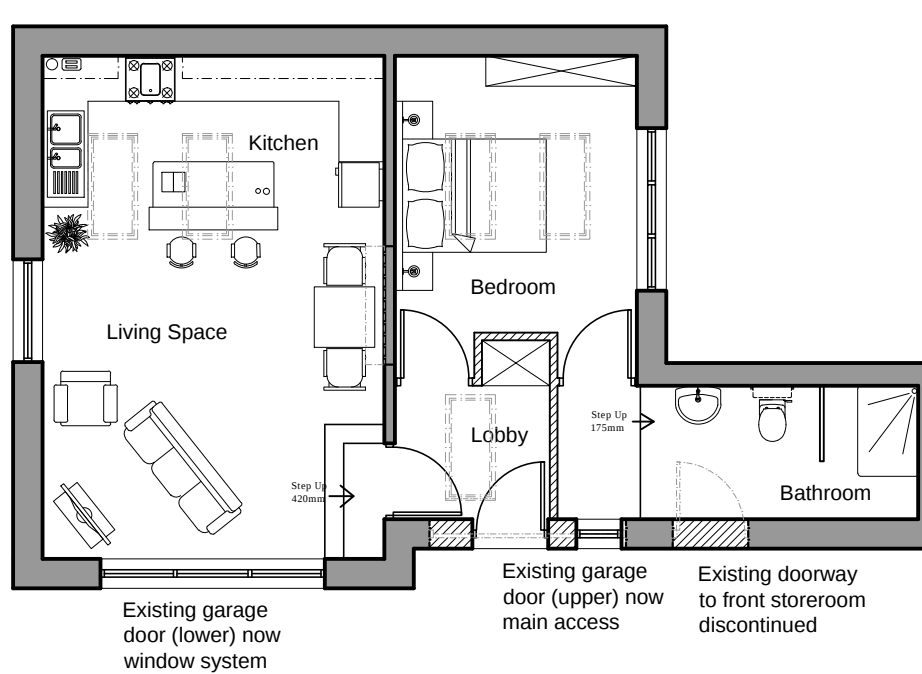

GROUND FLOOR PLAN

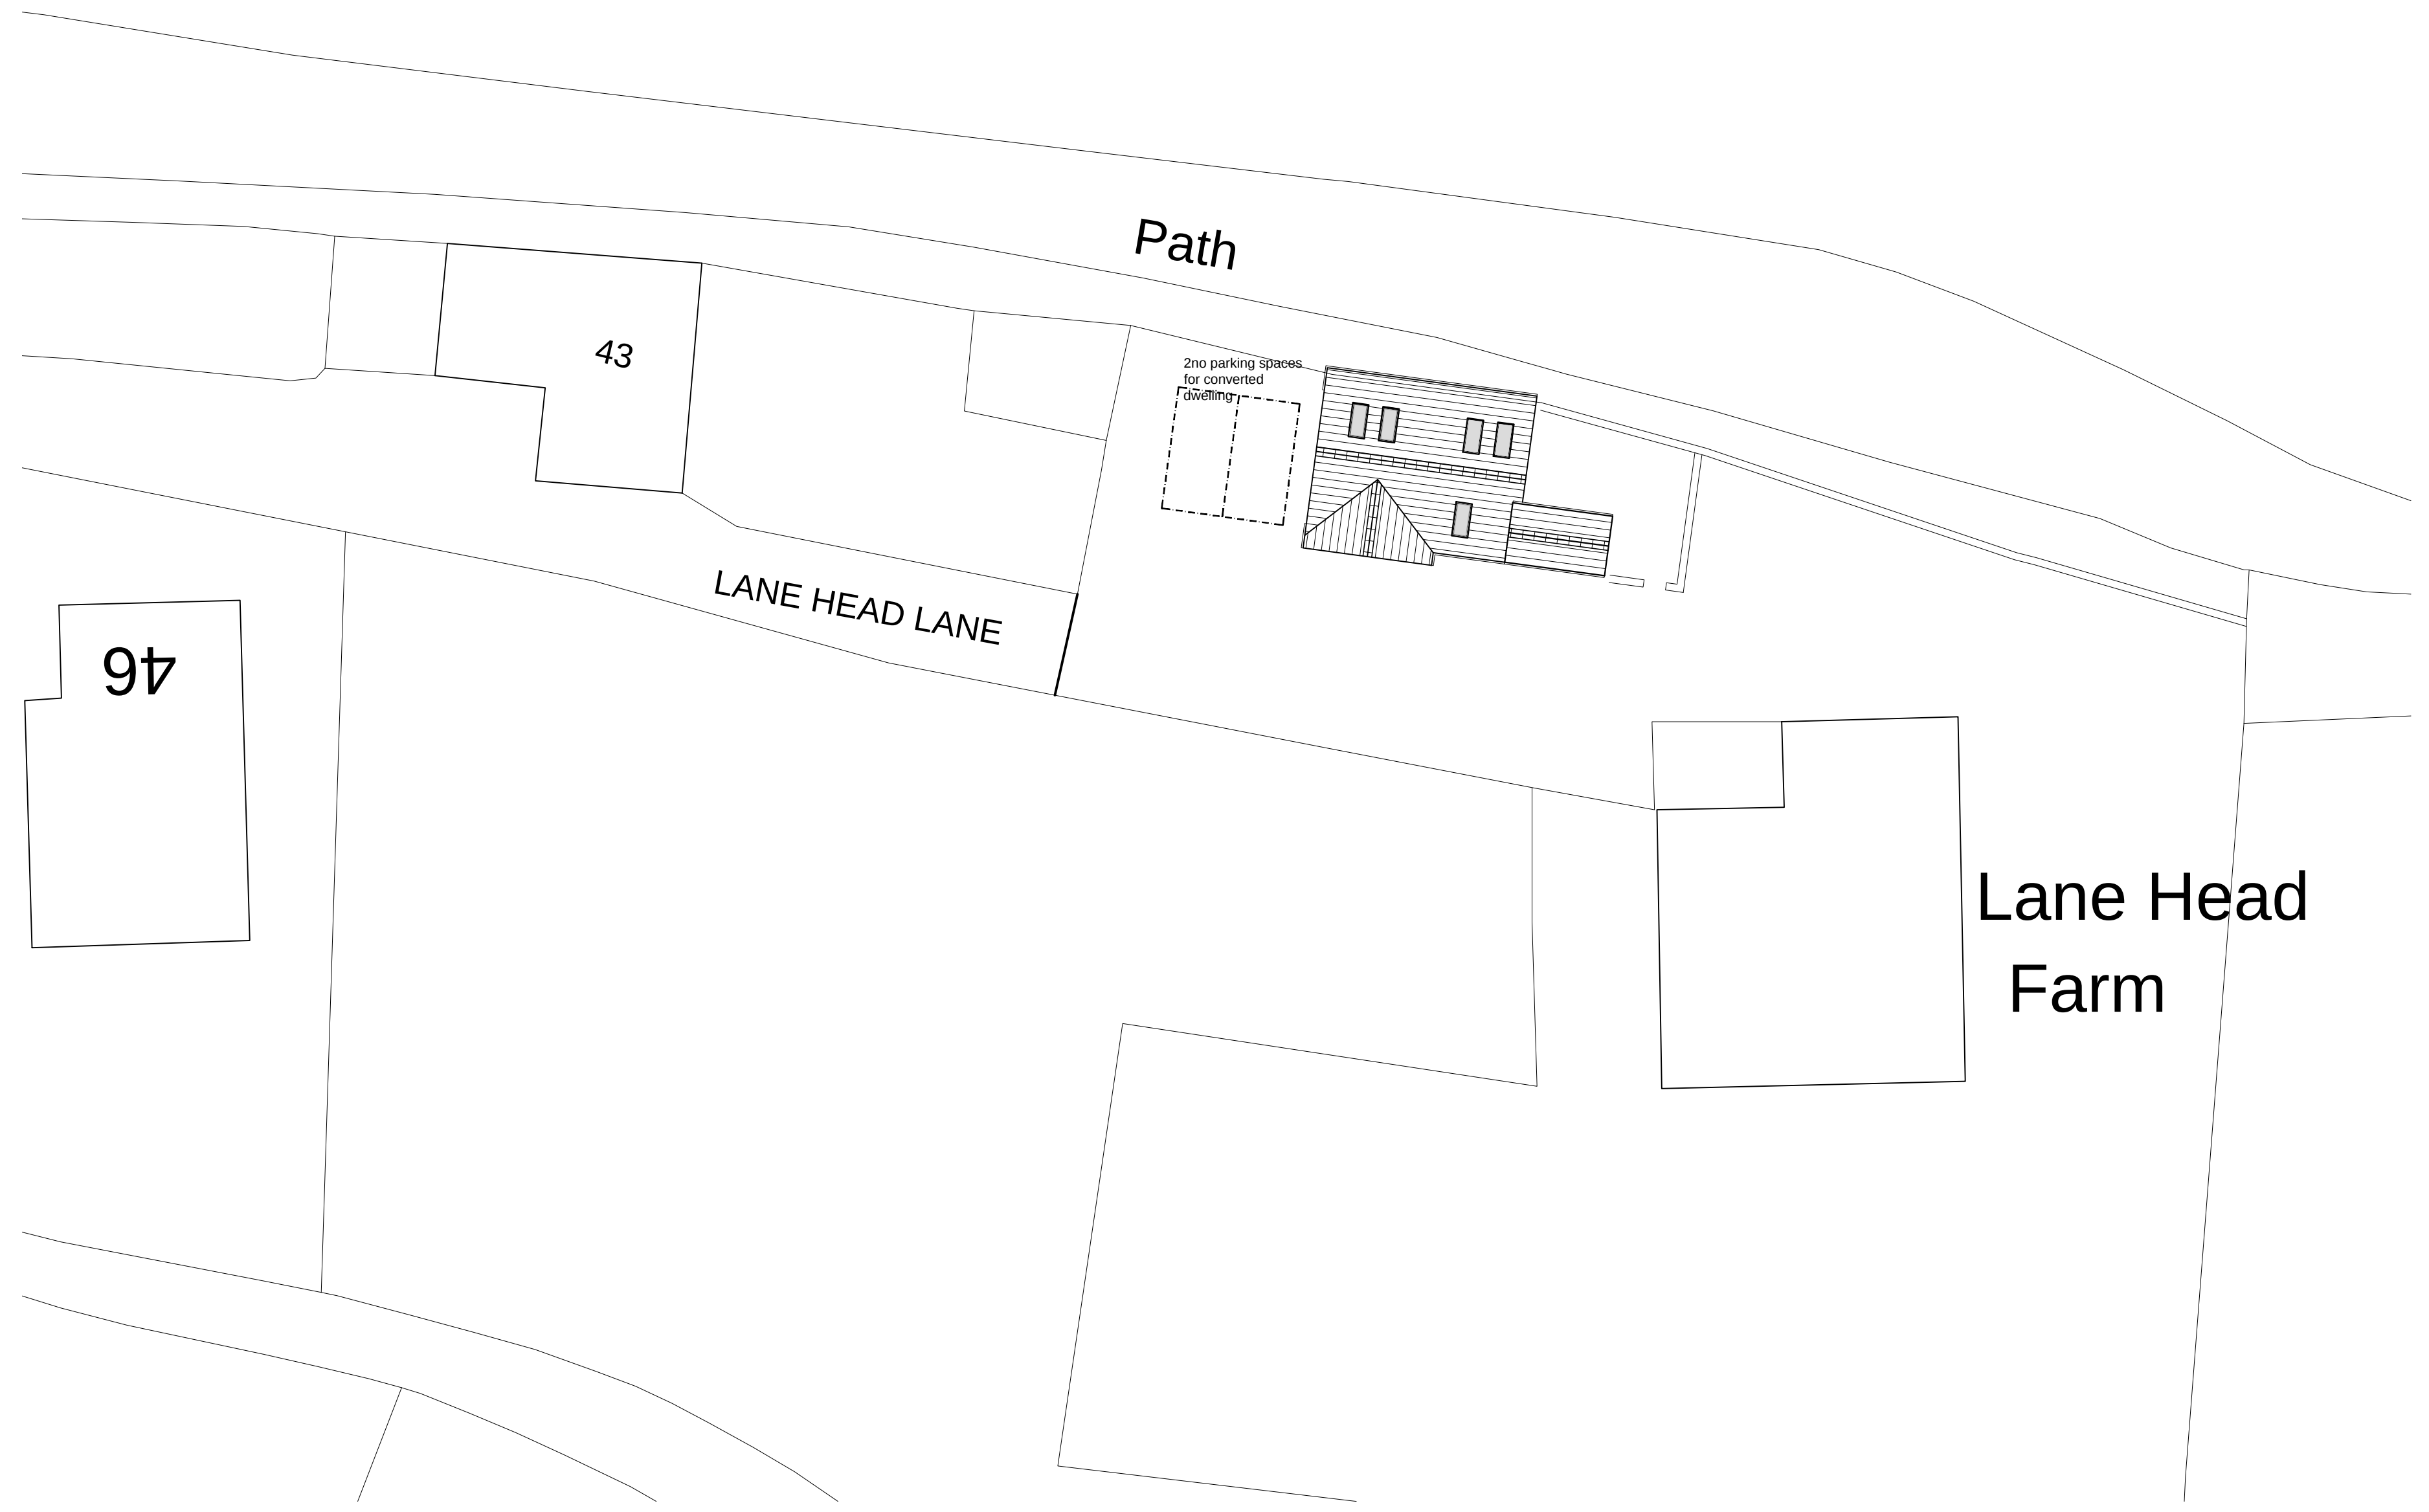


PROPOSED SITE PLAN
SCALE 1:200

Only figured dimensions should be used.
Scaled dimensions should be checked with the Architect.
This drawing together with the design, is the property and copyright of the Architect and must not be reproduced without written permission

PLANNING

Revision:

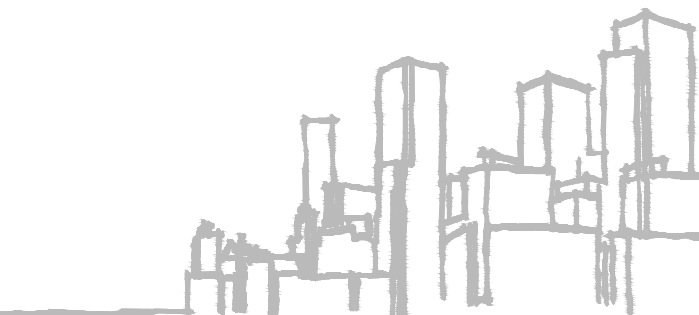

acumen
designers & architects

acumenarchitects.co.uk 01484 546000
Headrow House, Old Leeds Road, Huddersfield, HD1 1SG

CLIENT:
MR. & MRS. CARTER

JOB TITLE: CONVERSION OF
GARAGE/OUTHOUSE TO
DWELLING
LANE HEAD LANE, KIRKBURTON,
HUDDERSFIELD

DRAWING TITLE:
PLANS, ELEVATIONS &
SITE PLAN AS PROPOSED

DRAWN: JW	DATE: JAN 2019
CHECKED: JC	SCALE: 1:100,1:200 @ A1
DRAWING NUMBER:	2567 - 02