



1 GROUND FLOOR PLAN AS PROPOSED

SCALE 1:50

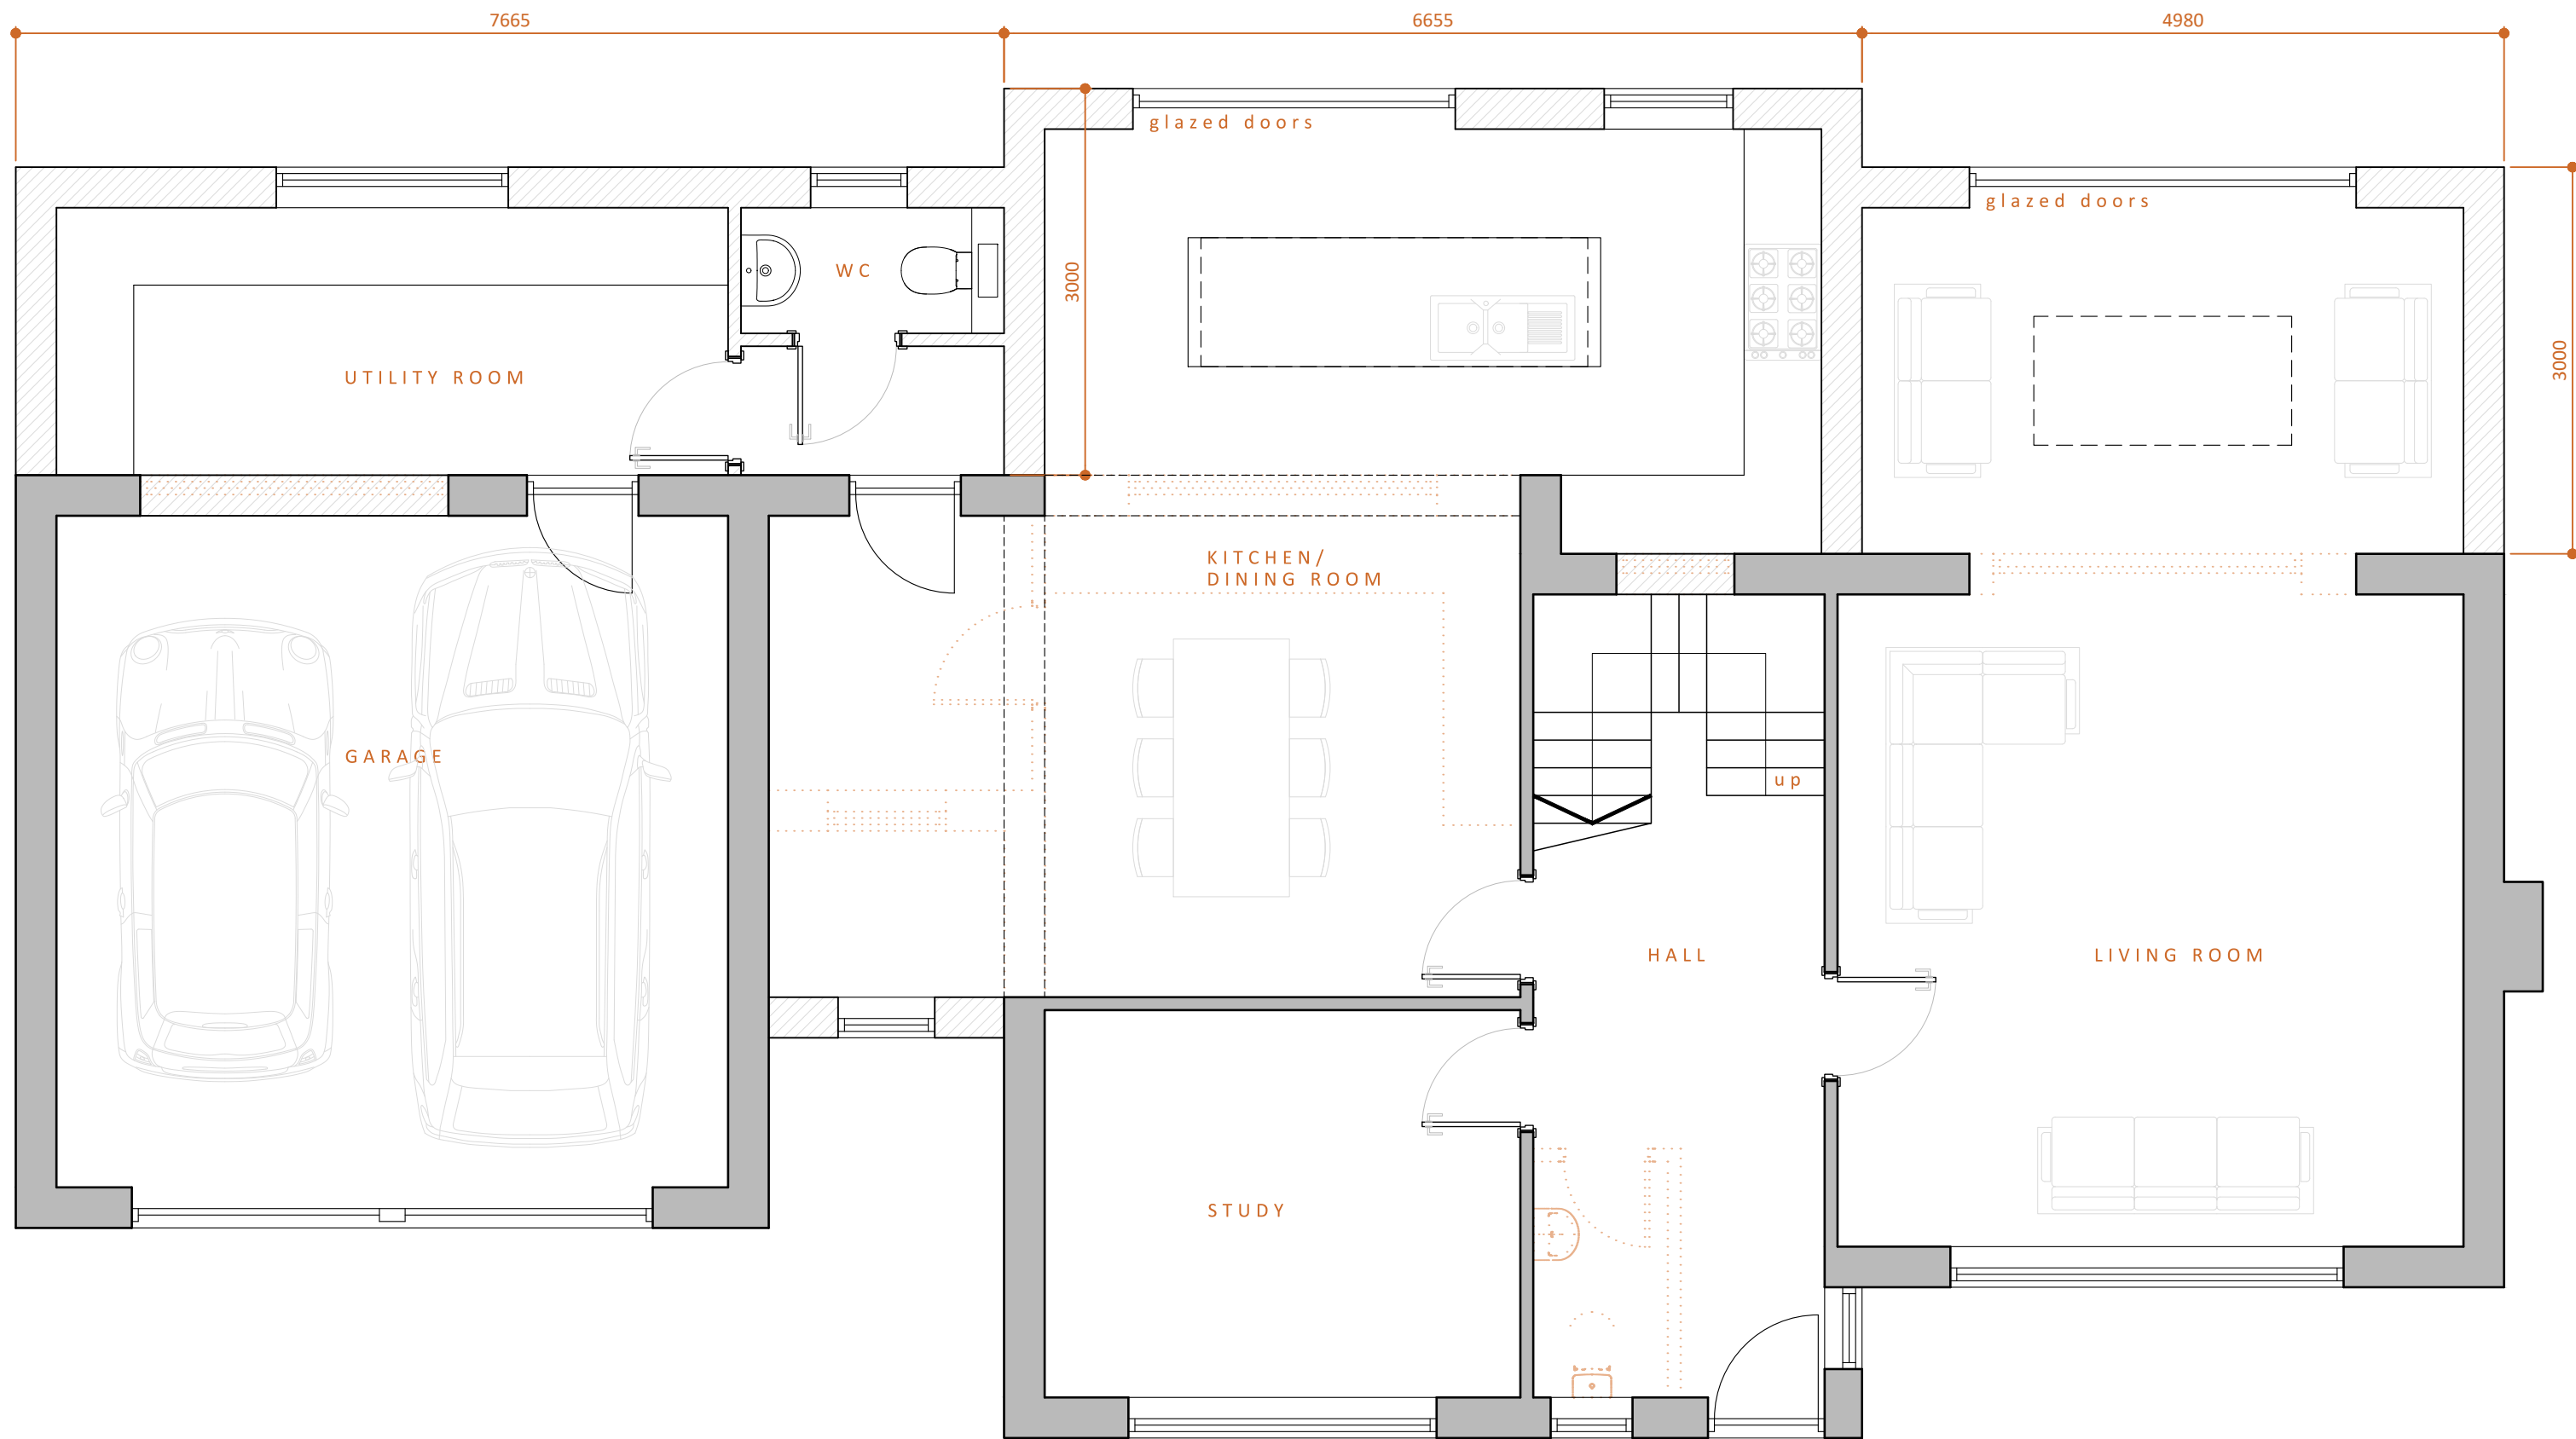


2 FIRST FLOOR PLAN AS PROPOSED

SCALE 1:50

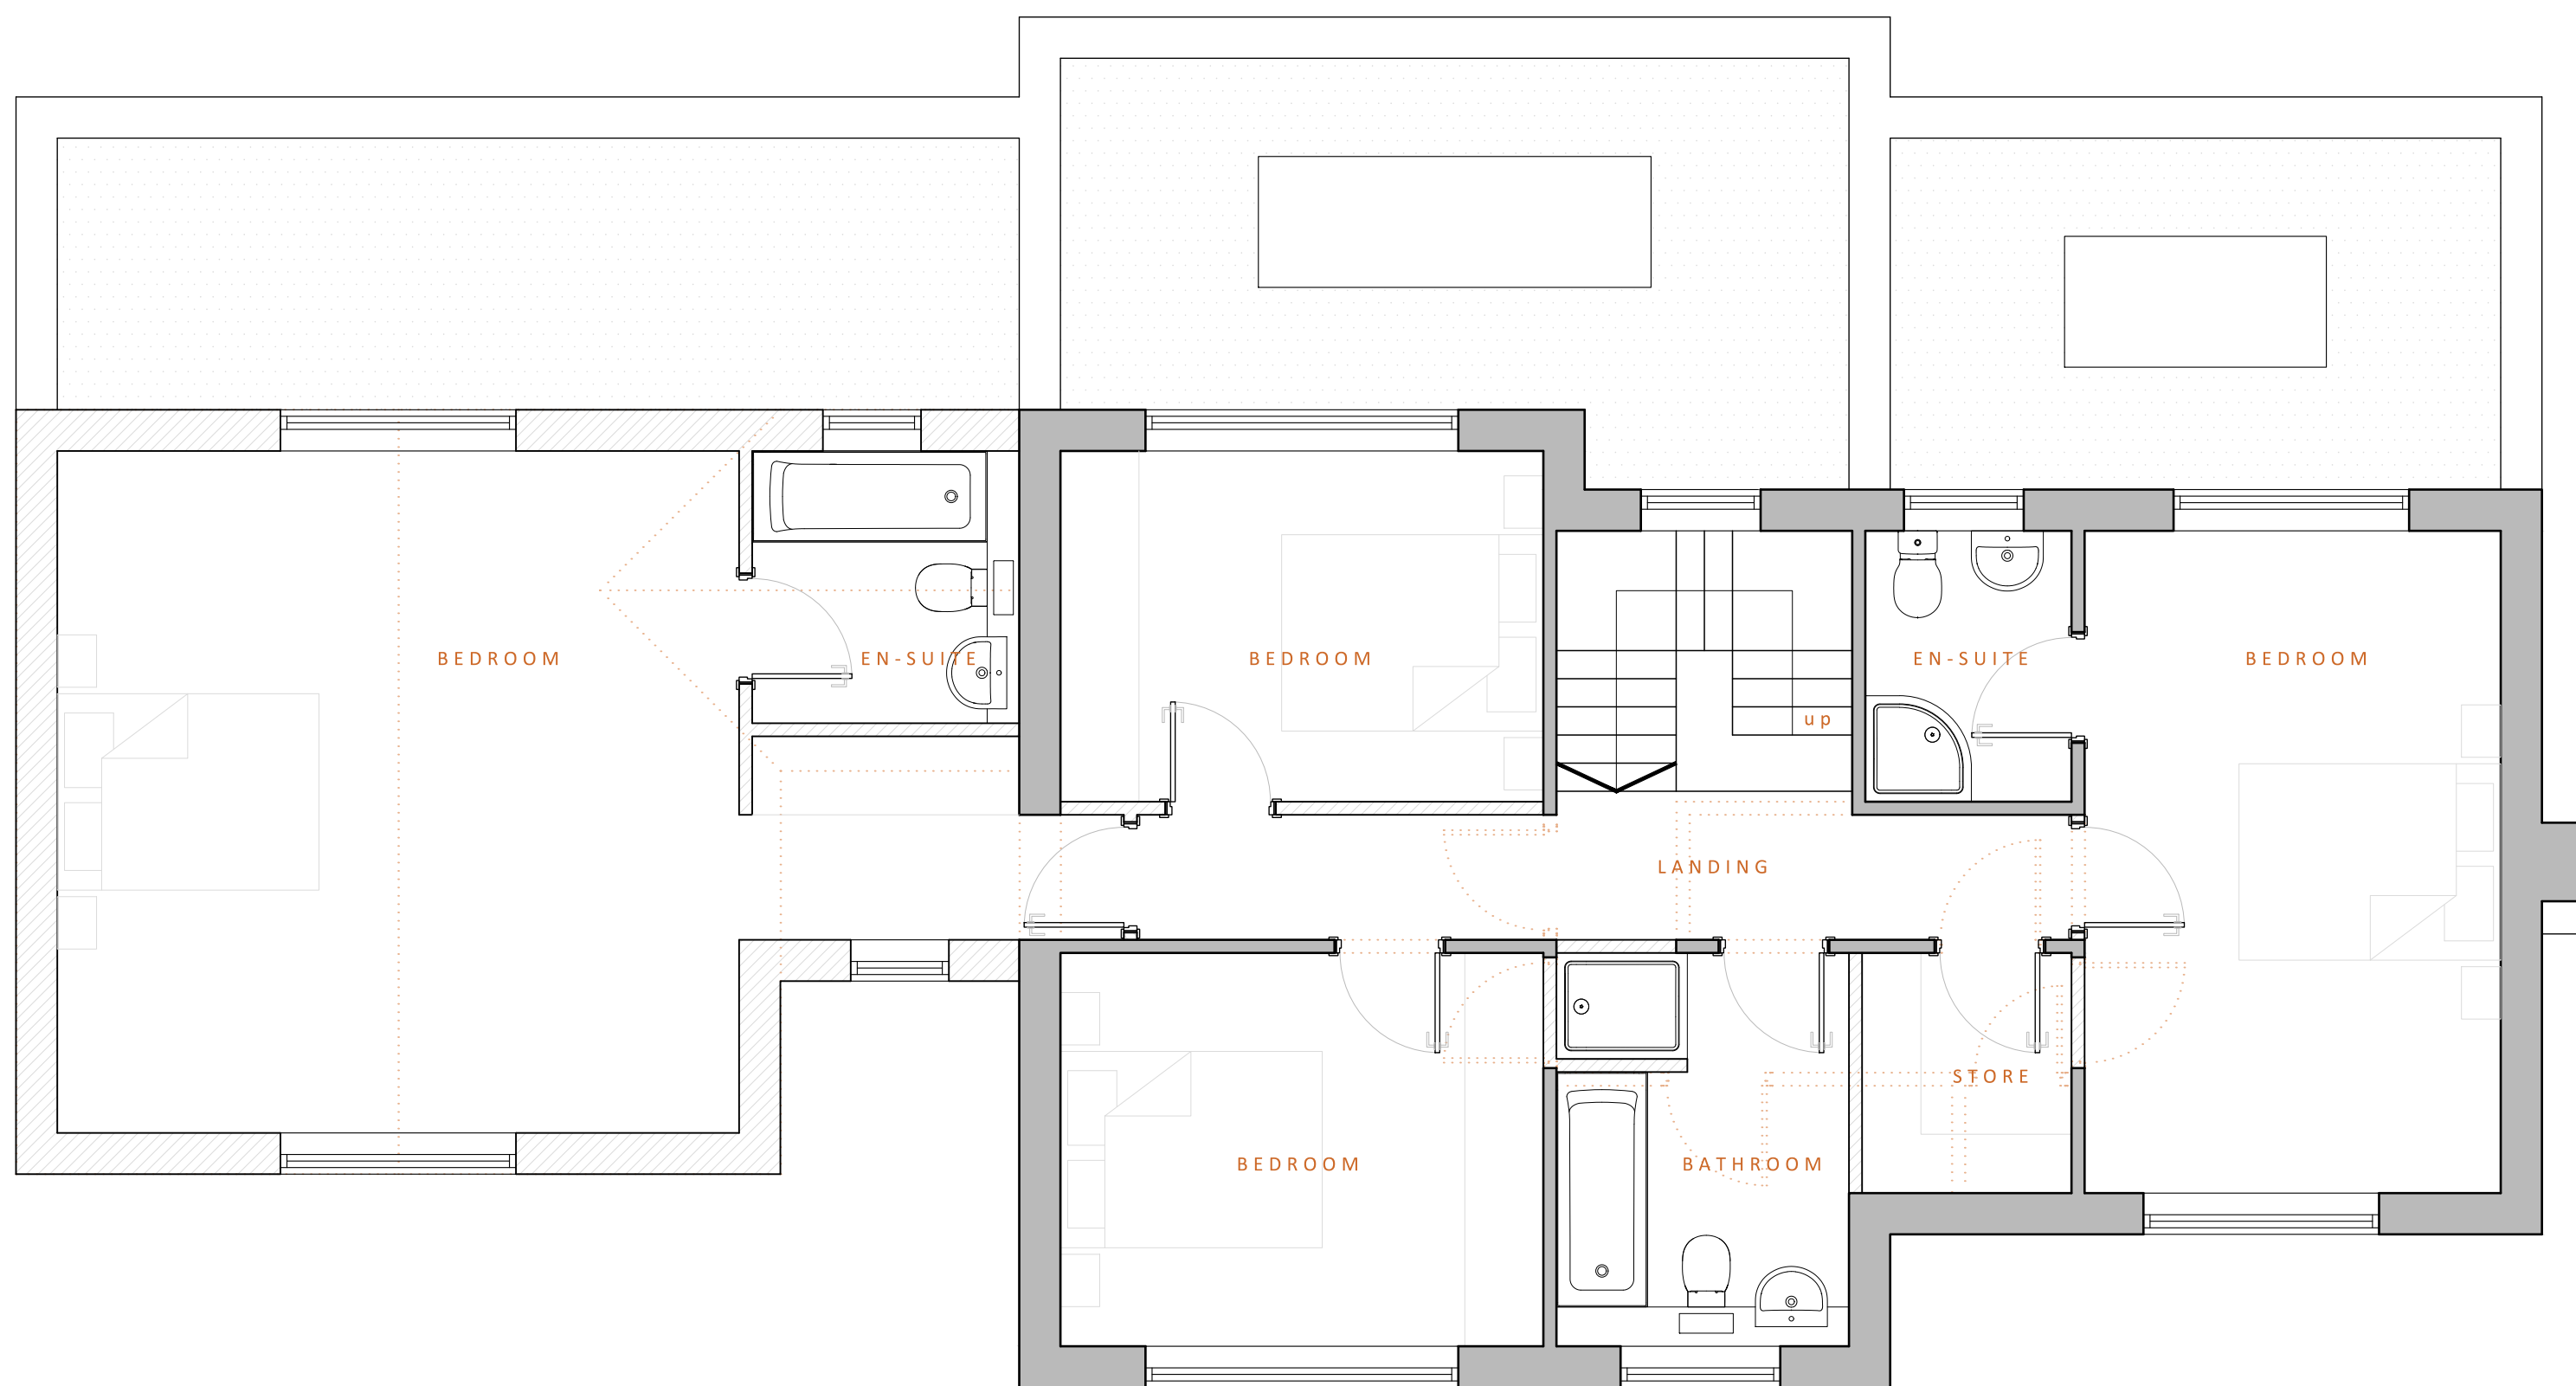


3 NORTH-EAST ELEVATION AS PROPOSED

SCALE 1:100

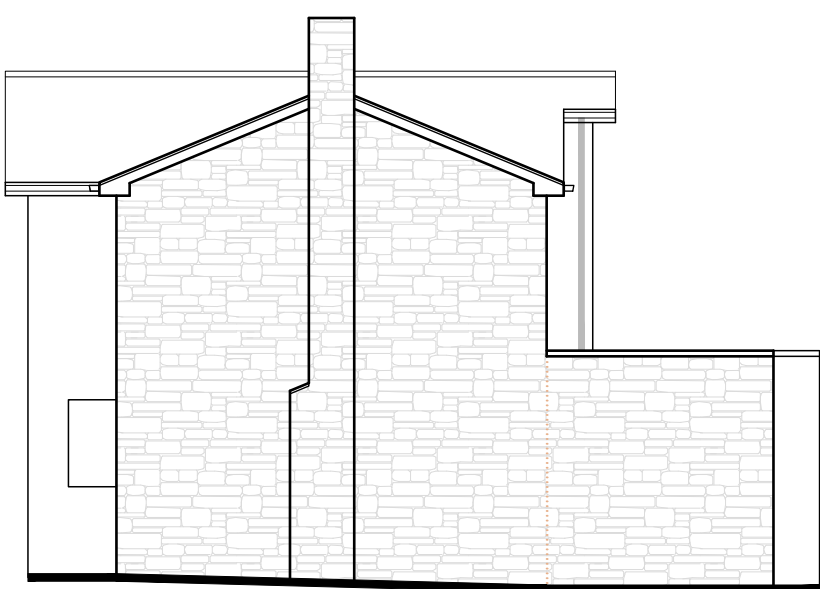


4 NORTH-WEST ELEVATION AS PROPOSED

SCALE 1:100

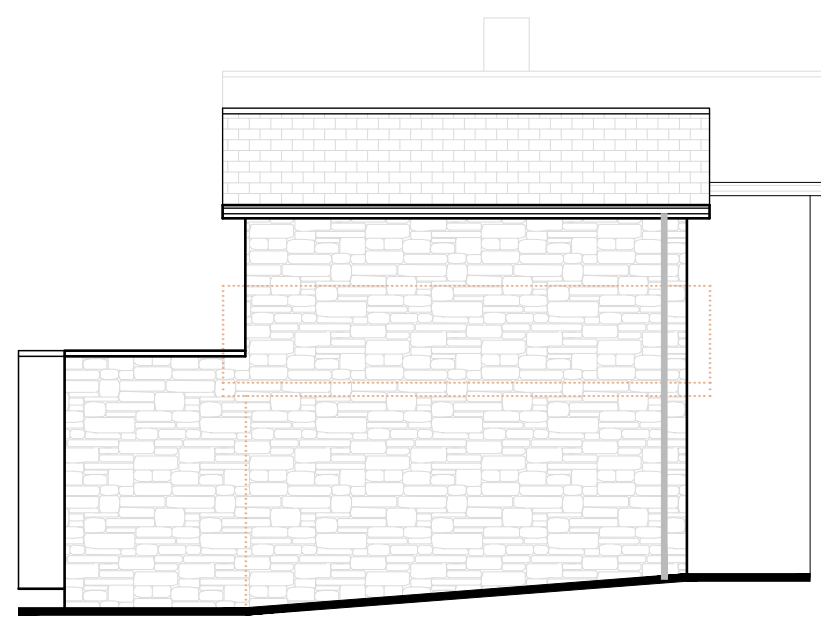

5 SOUTH-EAST ELEVATION AS PROPOSED

SCALE 1:100

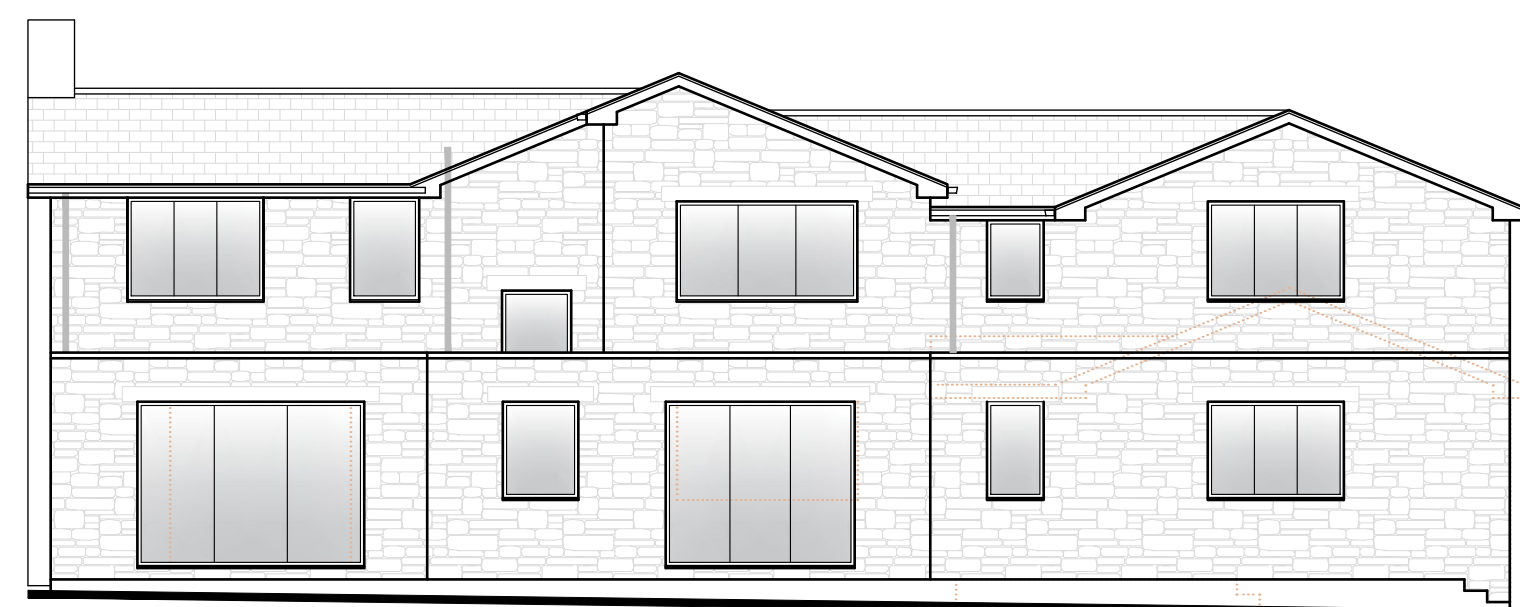

6 SOUTH-WEST ELEVATION AS PROPOSED

SCALE 1:100



7 SITE LOCATION PLAN

SCALE 1:1250

8 MATERIALS SCHEDULE

WALLS	RANDOM COURSED NATURAL STONE FACING TO MATCH EXISTING.
PITCHED ROOF	GREY CONCRETE INTERLOCKING ROOF TILES WITH WHITE UPVC SOFFITS, FASCIAS AND VERGE BOARDS TO MATCH EXISTING.
FLAT ROOF	FLAT ROOF MEMBRANE/ GRP FLAT ROOF FINISH BEHIND PARAPET WALLS WITH STONE COPING.
DOORS	WHITE UPVC DOUBLE GLAZED PATIO DOORS TO MATCH EXISTING.
WINDOWS	WHITE UPVC DOUBLE GLAZED WINDOWS TO MATCH EXISTING.

Do not scale from this drawing. Northlight Architecture Ltd must be notified immediately should any discrepancies be found. The contractor must check all dimensions on site before construction or manufacture of materials. This drawing or any portion of it may not be reproduced without the consent of Northlight Architecture Ltd.

Rev B -09/02/22- Utility Room added, WC relocated
Rev A -01/02/22- Redesigned

Revisions

NORTHLIGHT
ARCHITECTURE LTD
The Media Centre
7 Northumberland Street
Huddersfield
HD1 1AN
t: 01484 204455
e: info@northlightarchitecture.com
w: www.northlightarchitecture.com

Client
Mr Sadiq

Project
19 The Ghyll,
Huddersfield,
HD2 2FE

Drawing title
Plans & Elevations as Proposed

PLANNING APPLICATION

Scale @ A2

Varies

Date

Oct '21

Drawing no

21.1150/(AL)01

Drawn by

CG

App'd

-

Rev

B

© Northlight Architecture Ltd 2020