


General Notes

THIS DRAWING HAS BEEN PREPARED FROM INFORMATION SUPPLIED BY THE CLIENT AND SOME HAND MEASURED SURVEY INFORMATION AND IS FOR INFORMATION PURPOSES ONLY. DO NOT SCALE FROM DRAWING. USE FIGURED DIMENSIONS ONLY.
 ALL DIMENSIONS MUST BE CHECKED AND VERIFIED ON SITE PRIOR TO COMMENCEMENT OF WORK AND BAMFORD ARCHITECTURAL LTD. TO BE NOTIFIED OF ANY DISCREPANCIES.
 THE CLIENT HAS PROVIDED A COPY OF DRAWINGS PREPARED BY OTHERS WITH THE INSTRUCTION THAT THESE DRAWINGS ARE TO BE USED FOR THE REVISED DRAWINGS.
 IT HAS BEEN ADVISED THAT THE CLIENT HAS OWNERSHIP OF THE DRAWINGS PROVIDED AND THAT BAMFORD ARCHITECTURAL LTD. HAVE FULL USE AND PERMISSION TO USE THE INFORMATION.

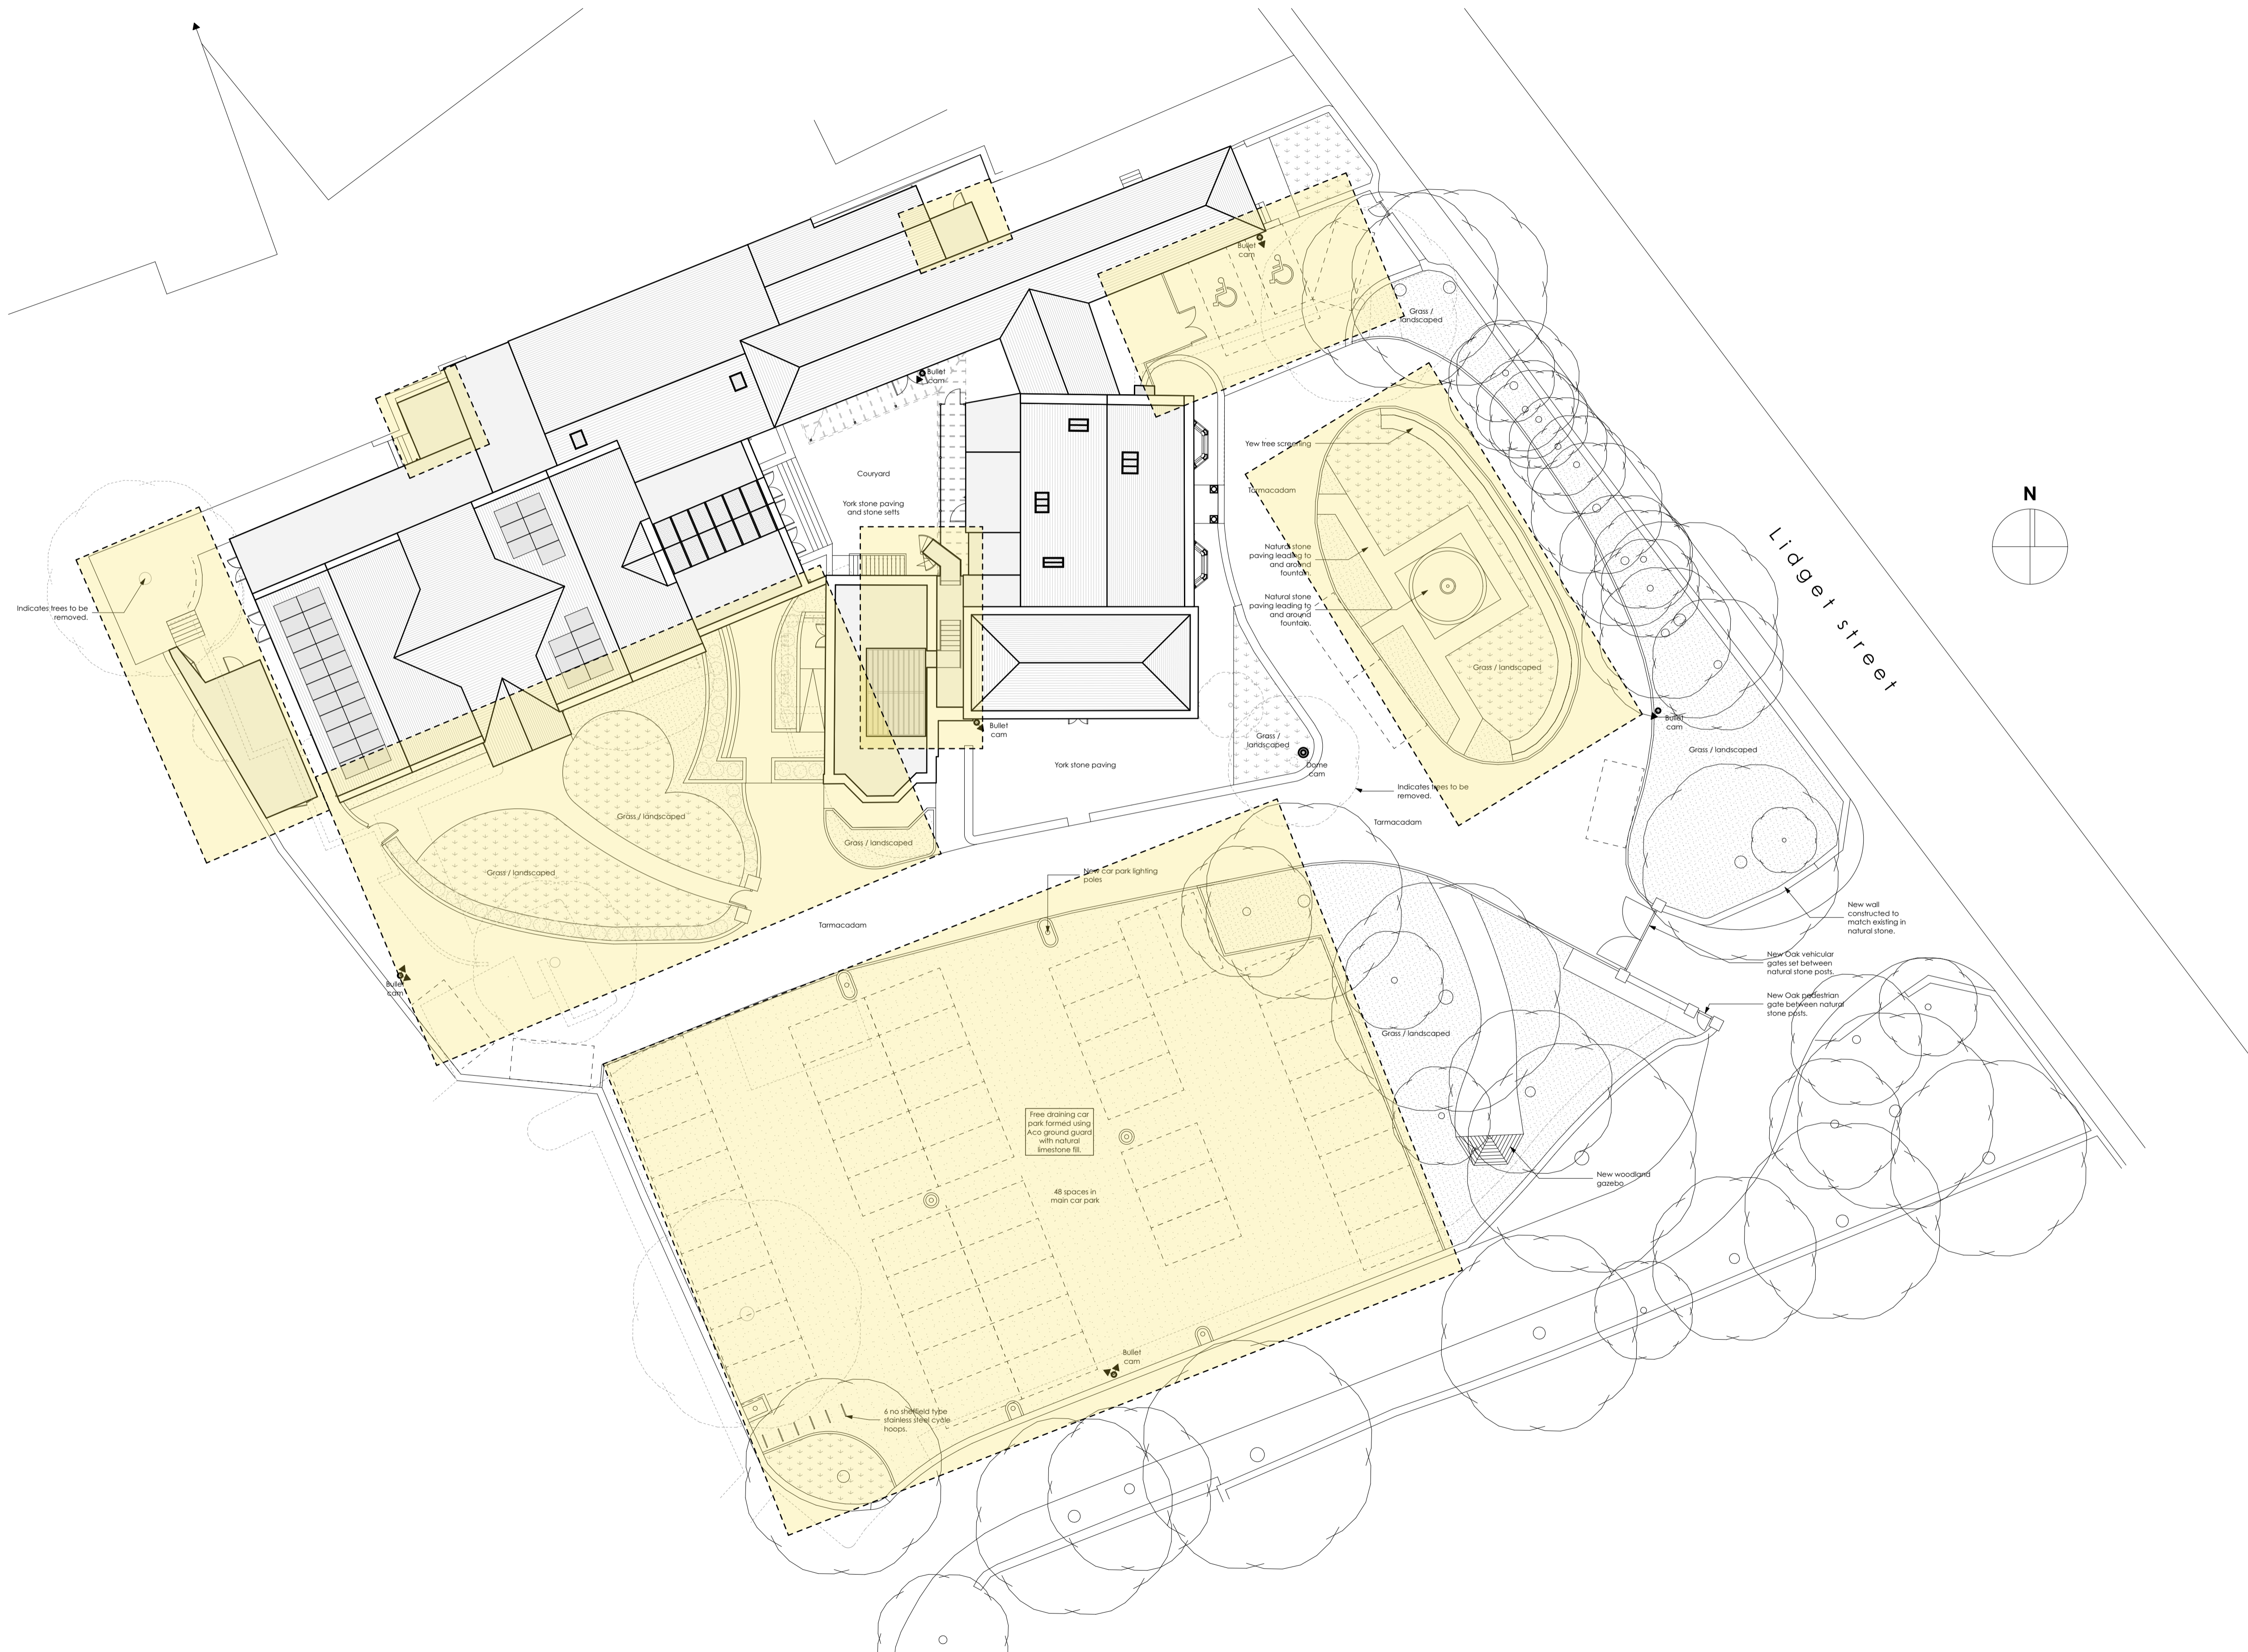

Revision	Description	Issued	Checked	Date
B	Updated for new application.	AB		02/02/2021
A	CCTV added.	AB		05/01/2018

Client: Bankgate
Project: Fieldhead, Lidget Street, Lindley.
Drawing: Proposed Site Plan

Drawing Status:
Listed Building Consent

Date: Dec 17	Scale @ A1: 1:200	Drawn by: AB
Project No: 056	Drawing No: (0-) 05	Revision: B