
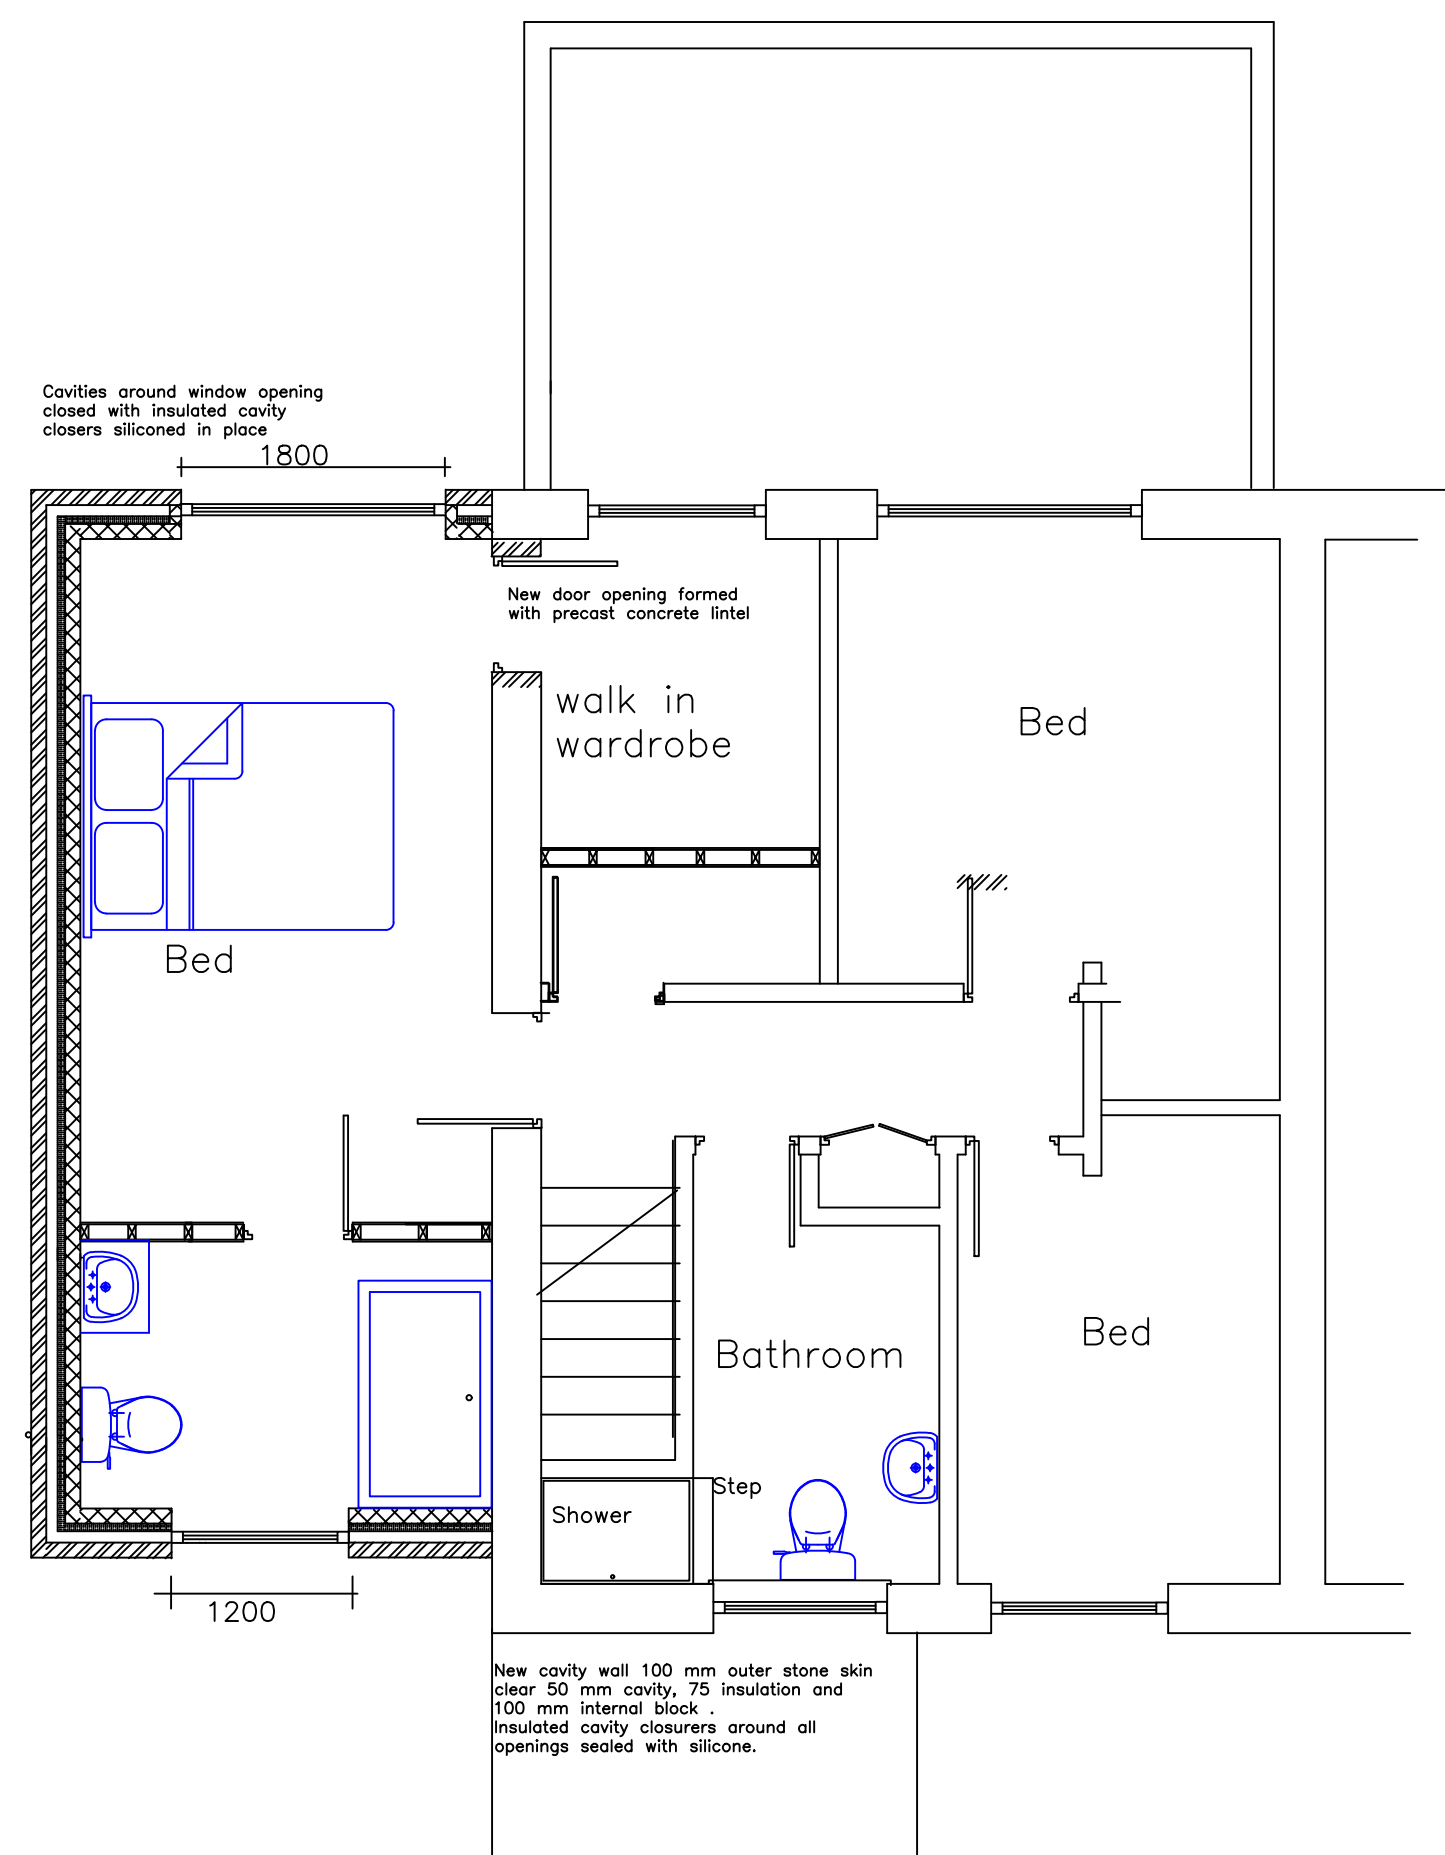
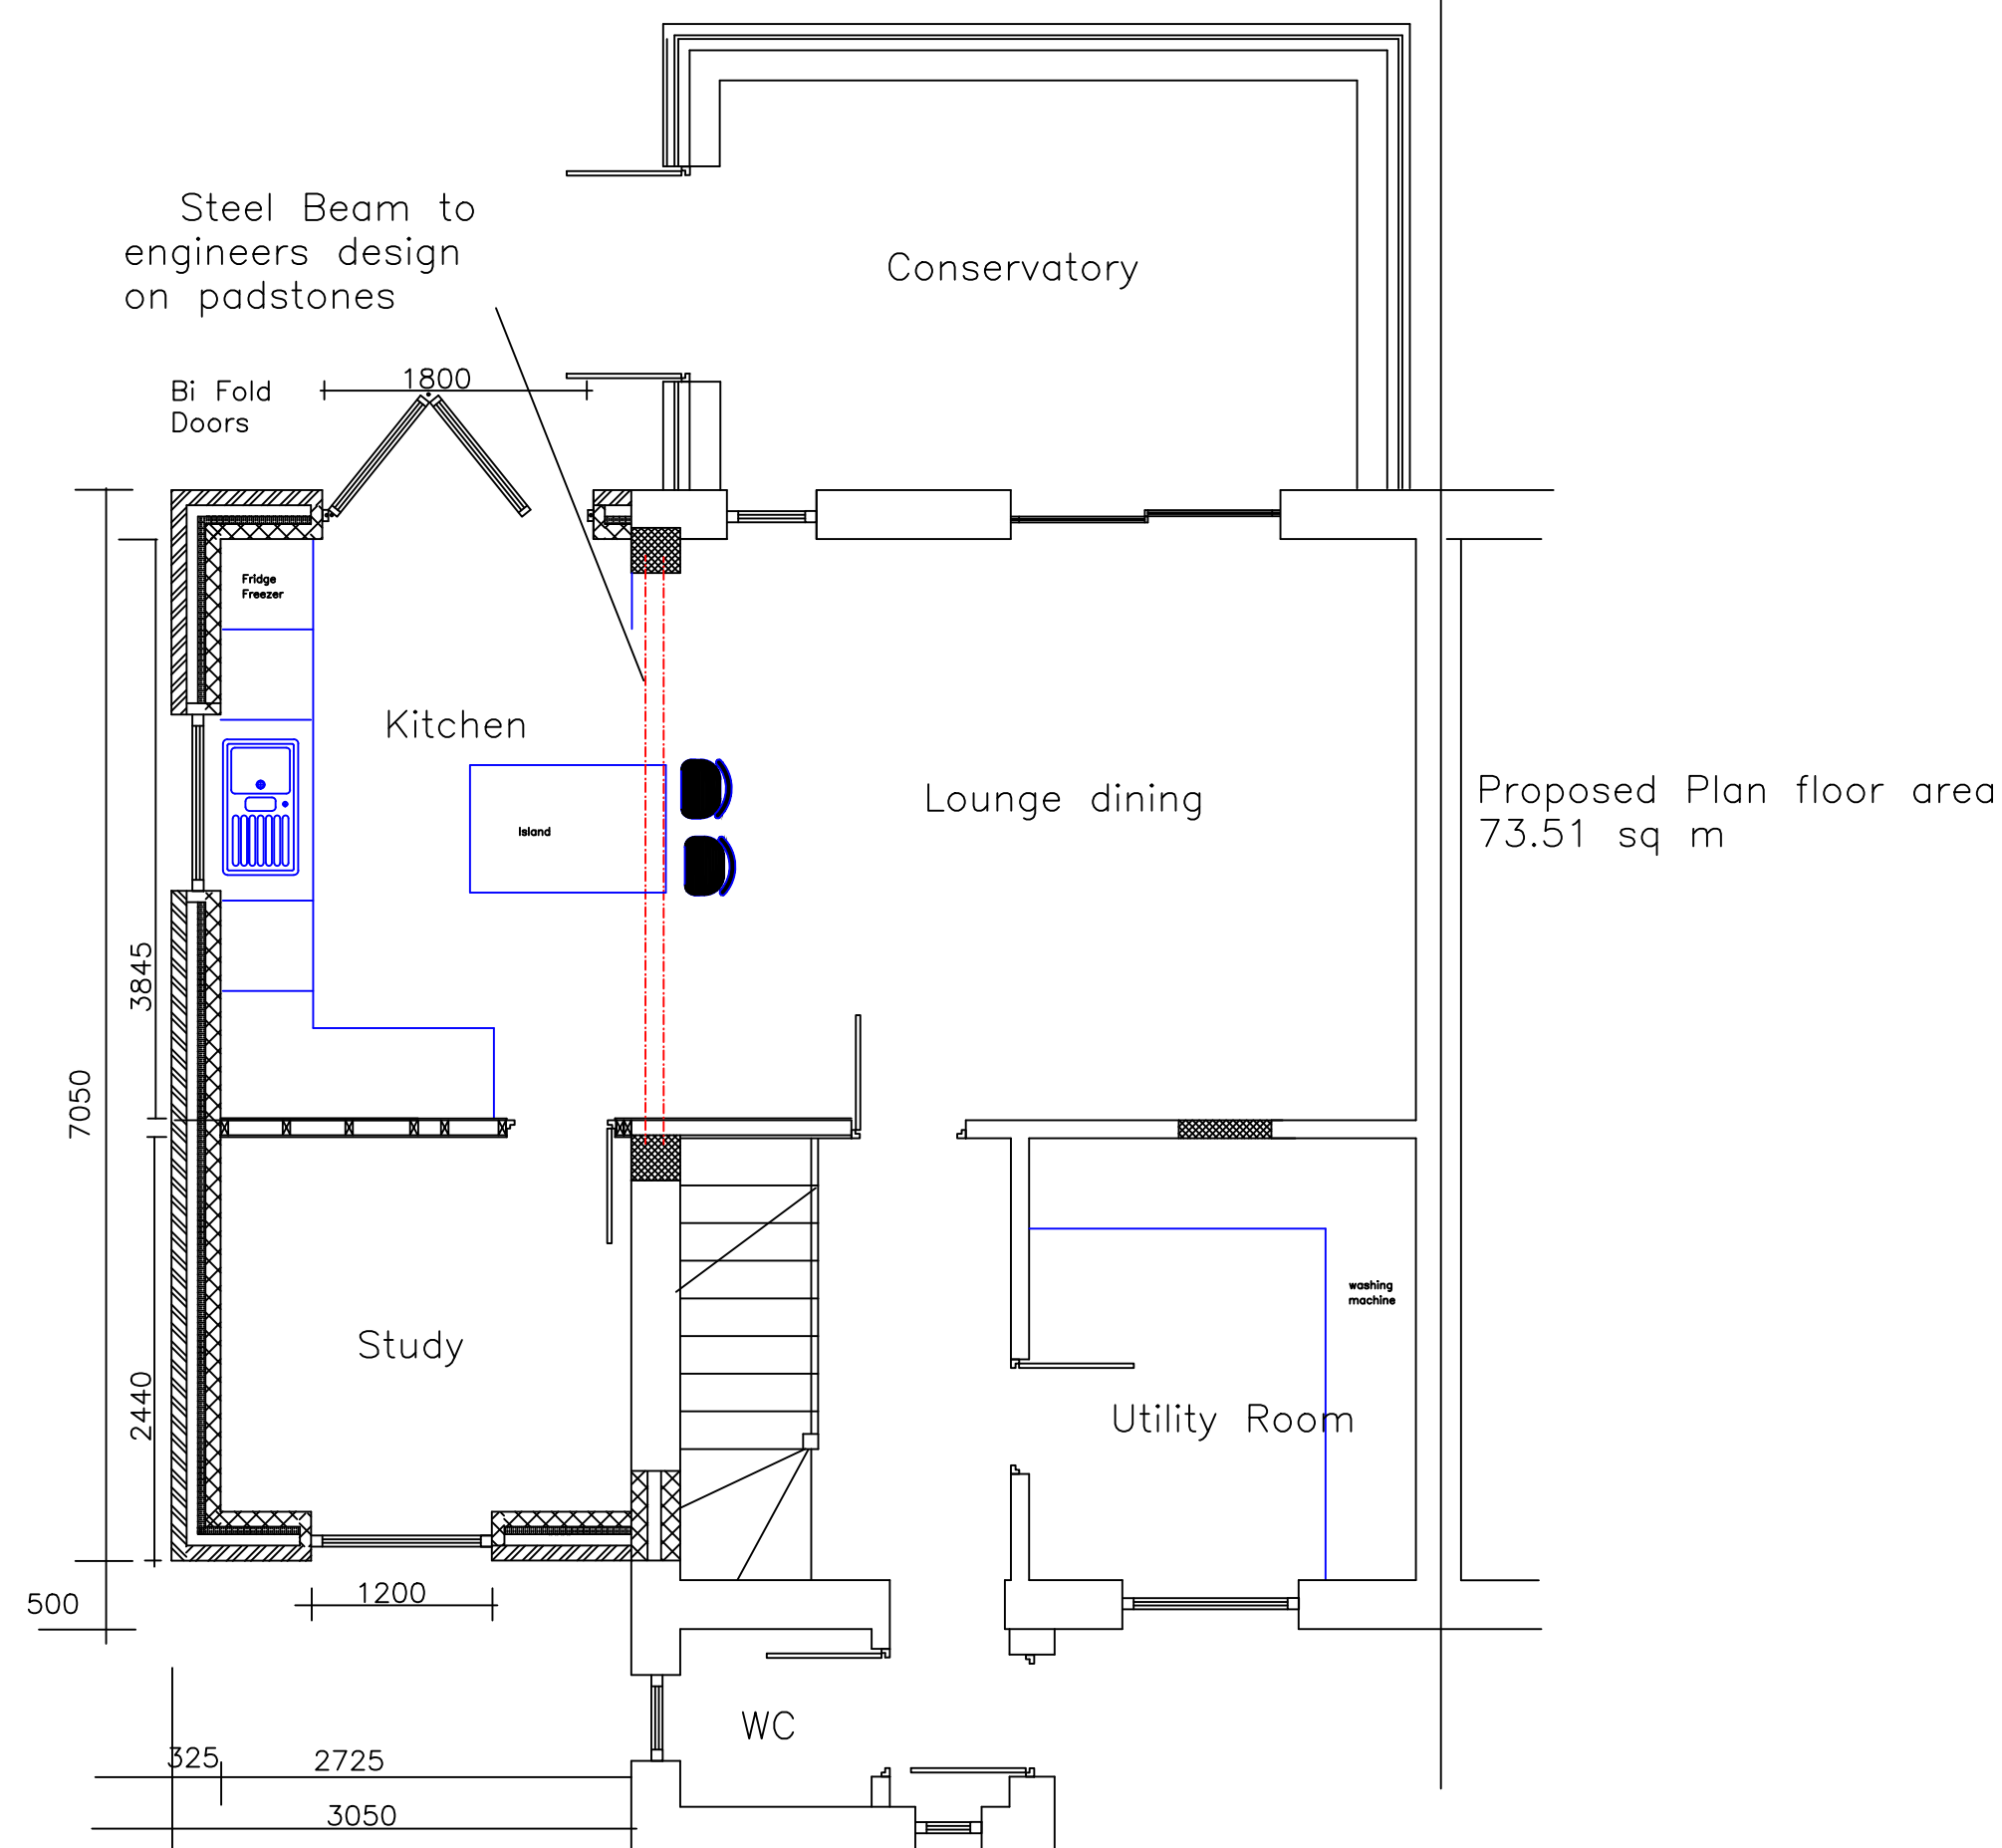
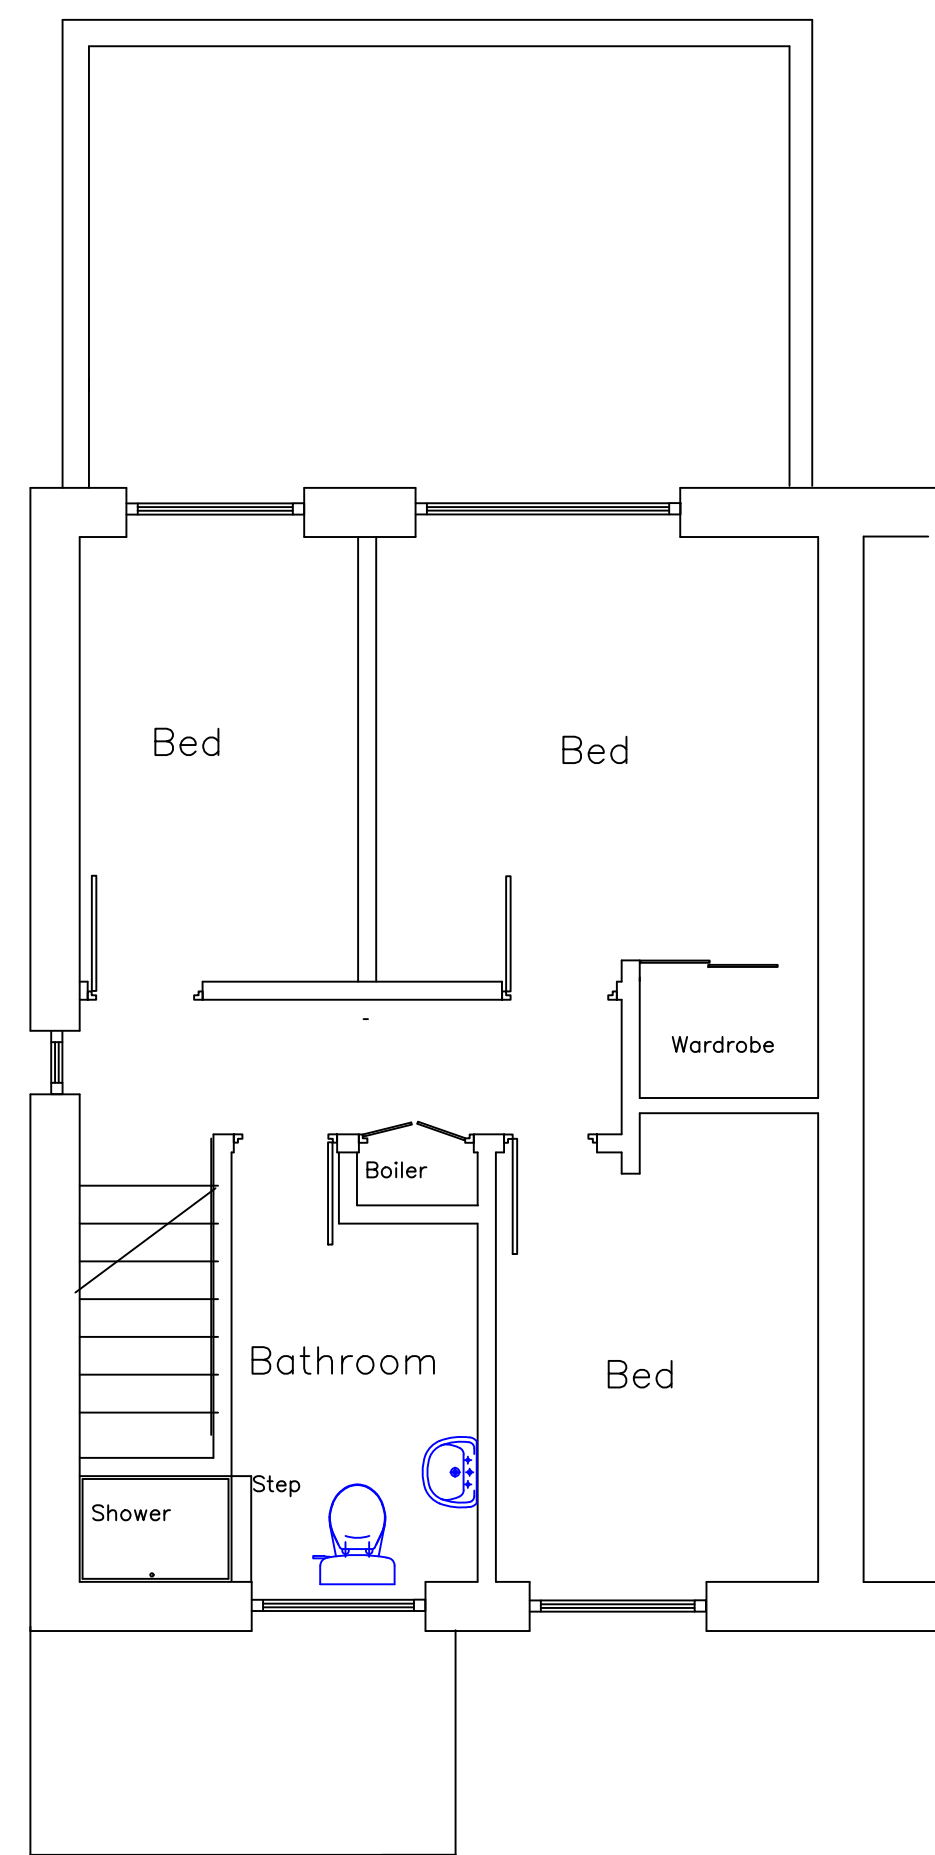


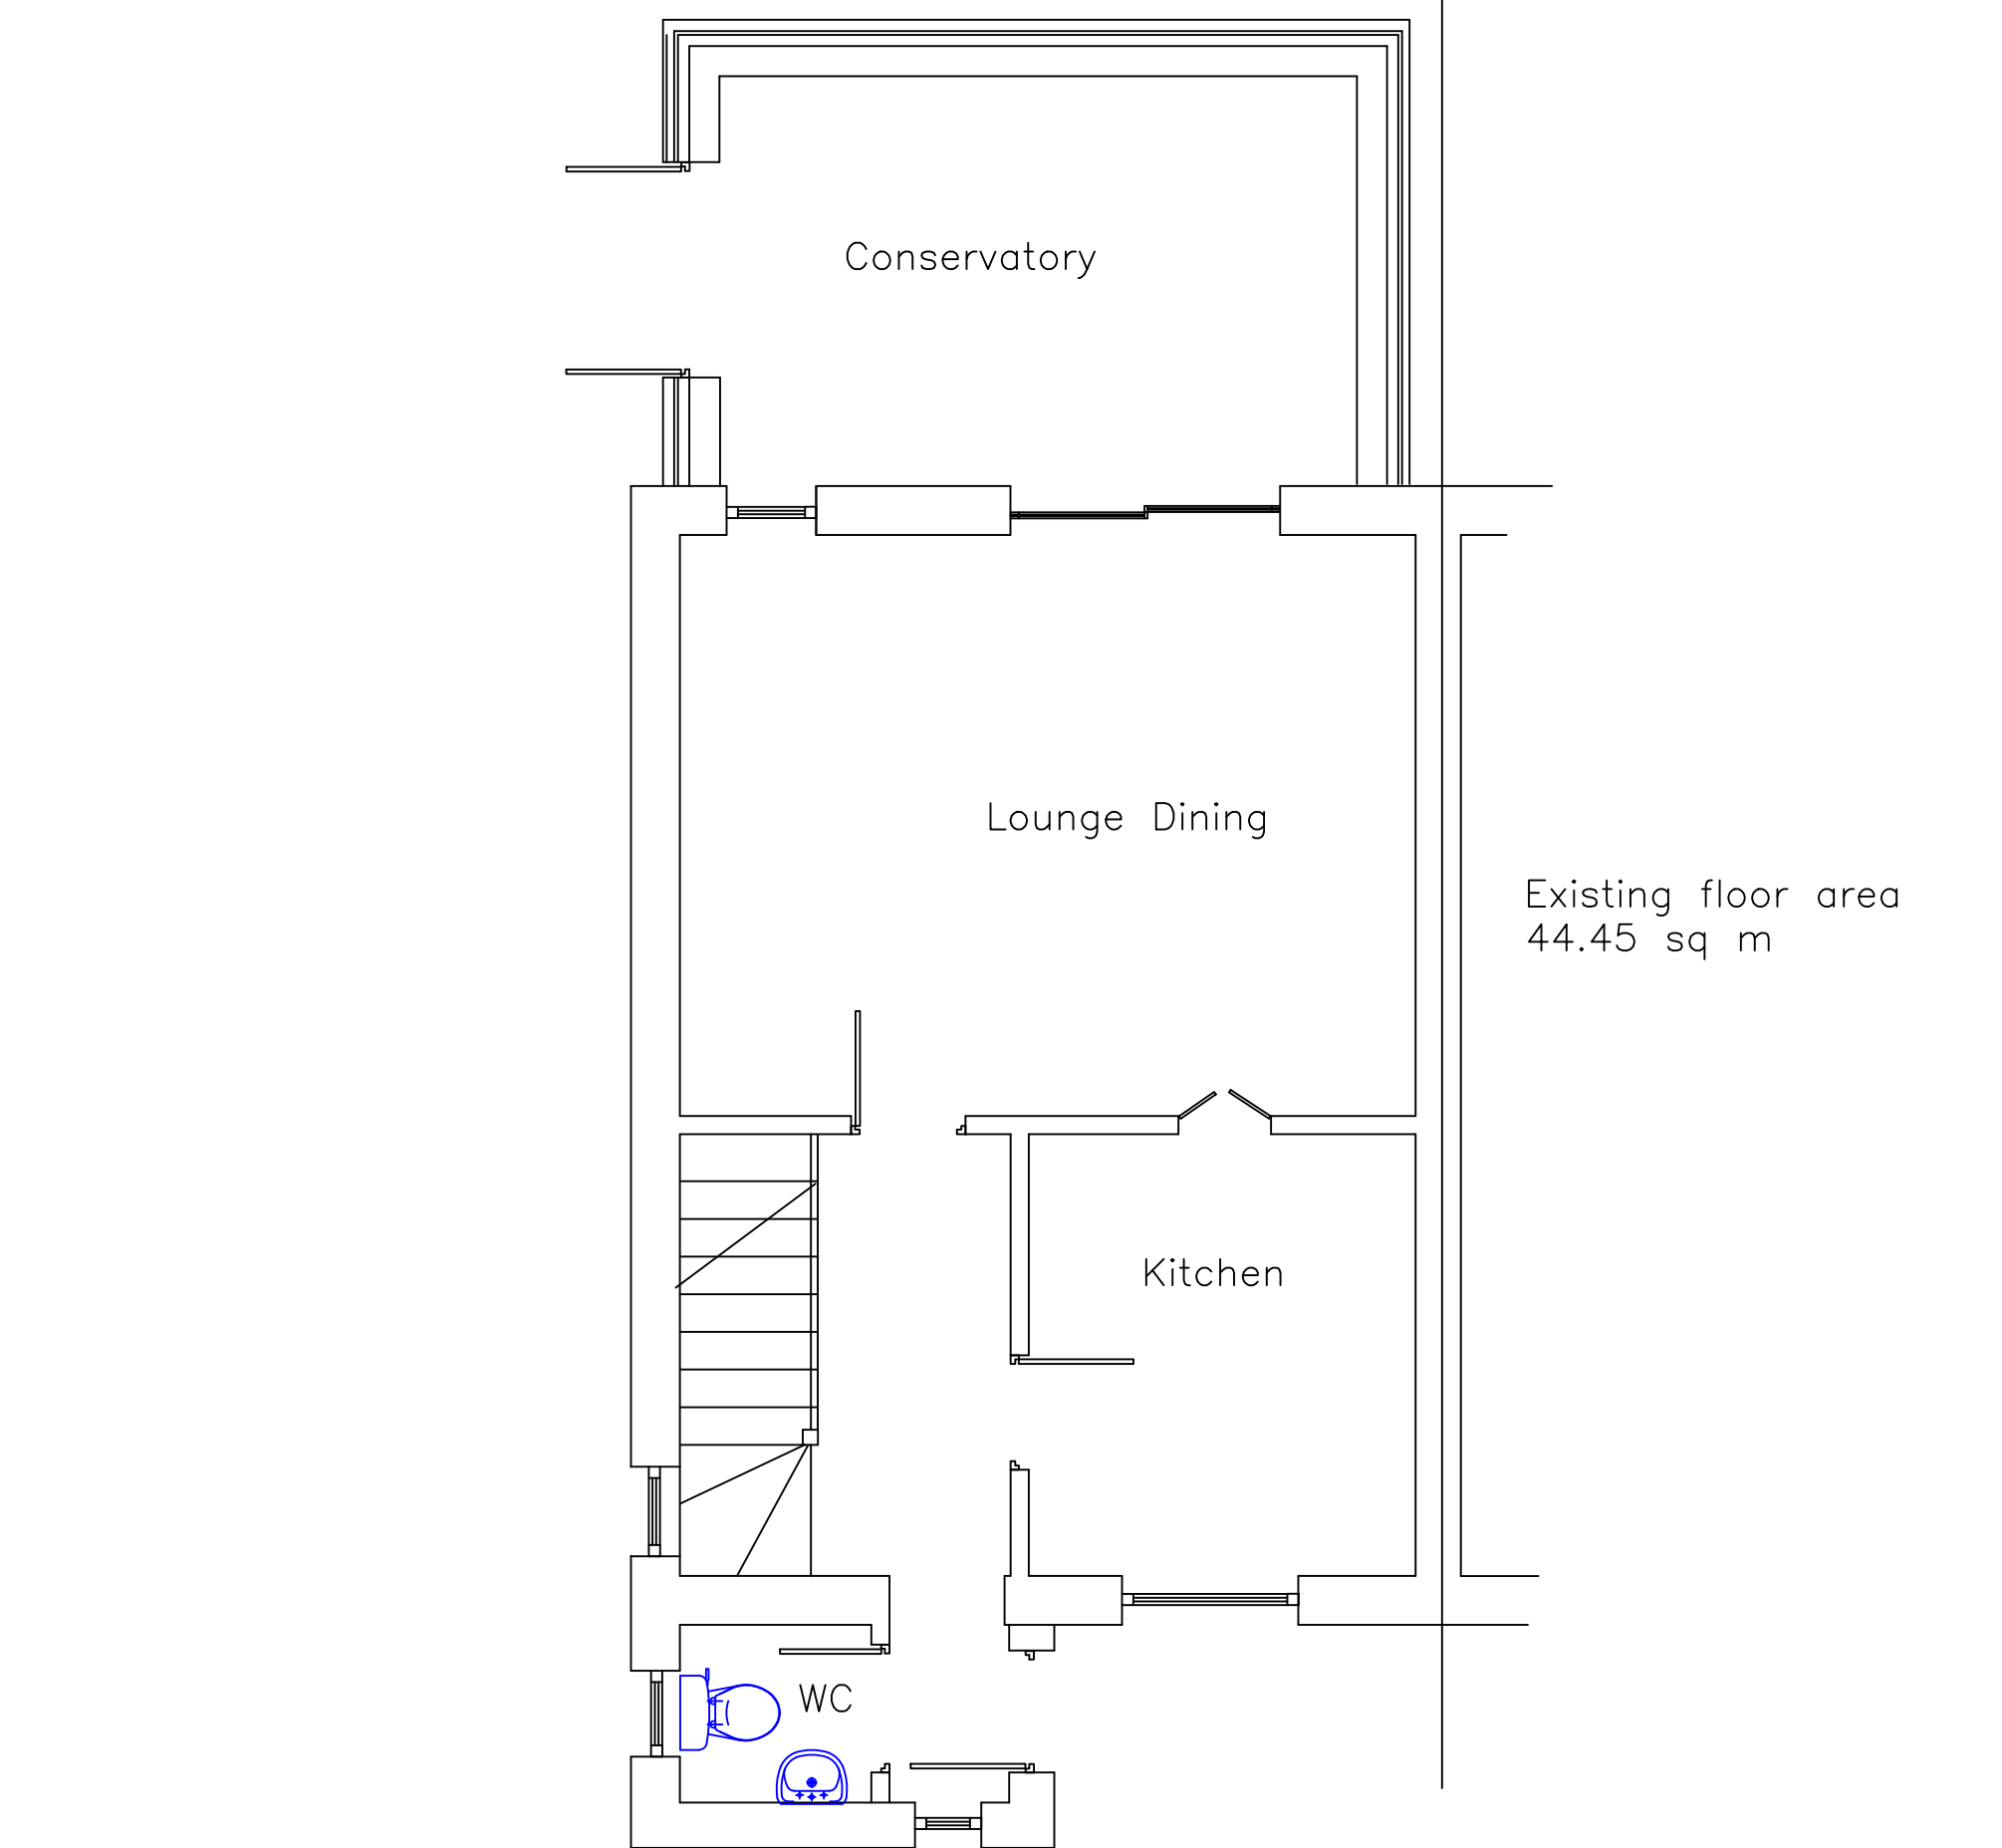

Rev	Description	Rev. by	Date
S	Client/Architect		
T	Mr Nick Parker		
N	Project		
A	5 Pastures Way Golcar		
T	Proposed side extension		
J	Title		
D	Existing and Proposed		
S	Floor Plans		
N	Date	14th March 22	Drawn By
D	Size	A1	Checked
D	Scale	1:50 on A1	Approved
C	FCS Consultants 31 Summerville, Bridge Lane Holmfirth, HD7 1AG Tel. 01484 687 722		
S	Issue		
C	Drawing Number		Revision
E	NPPW /2022/02	Rev C	