




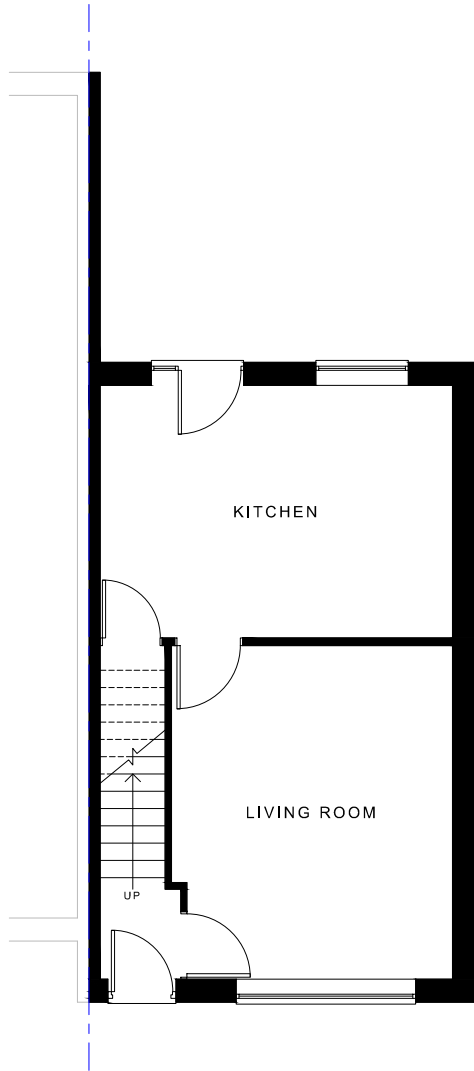

EXISTING GROUND FLOOR PLAN
Scale 1:100 at A3

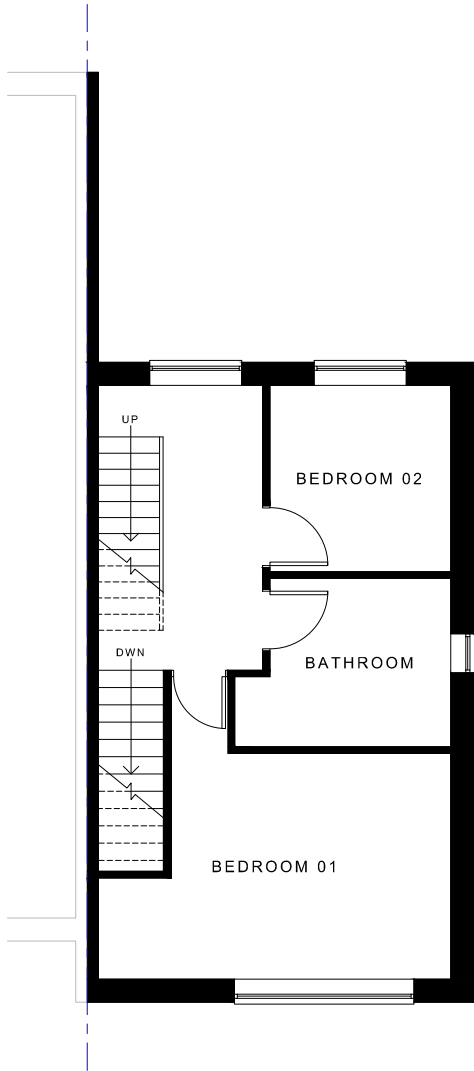

EXISTING FIRST FLOOR PLAN
Scale 1:100 at A3

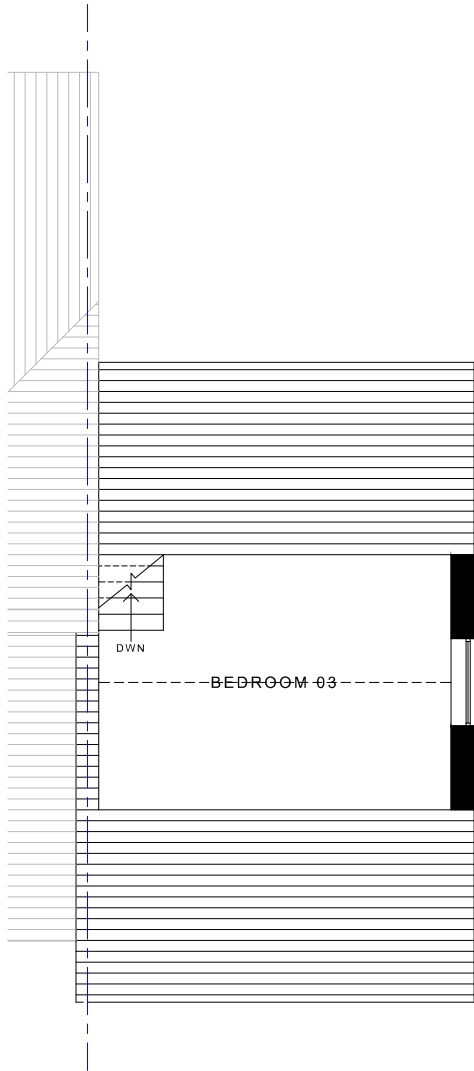

EXISTING SECOND FLOOR PLAN
Scale 1:100 at A3

PROJECT INFORMATION

Client.
Mr I Badat

Address.
42 Cullingworth Street, Dewsbury, West
Yorkshire WF13 4AN

Project Title.
Introduction of double storey rear and single
storey side extension with associated internal
alterations

DRAWING DETAILS

Project Ref.
PD20.019.P

Drawing Title.
Existing Floor Plans

Drawing Type.
Existing

Drawing No.
03

Scale.
1:50 @ A1
1:100 @ A3

Drawn/Checked.	Description.	Rev.
ED	Planning Application	-

NOTES

This drawing is for information only.



Flat 5, Optic House 258 Swindon Road GL51
9HY

Tel. +44 (0)7824 819 077
Email. edaji@hotmail.co.uk

This drawing and design is the copyright of 'PRISM Architecture & Design' and may not be reproduced, retained or disclosed to any unauthorised person in any form whatsoever without prior express or written consent. Figured dimensions to be taken in preference to those scaled. All dimensions to be checked on site and taken in preference to those shown.