


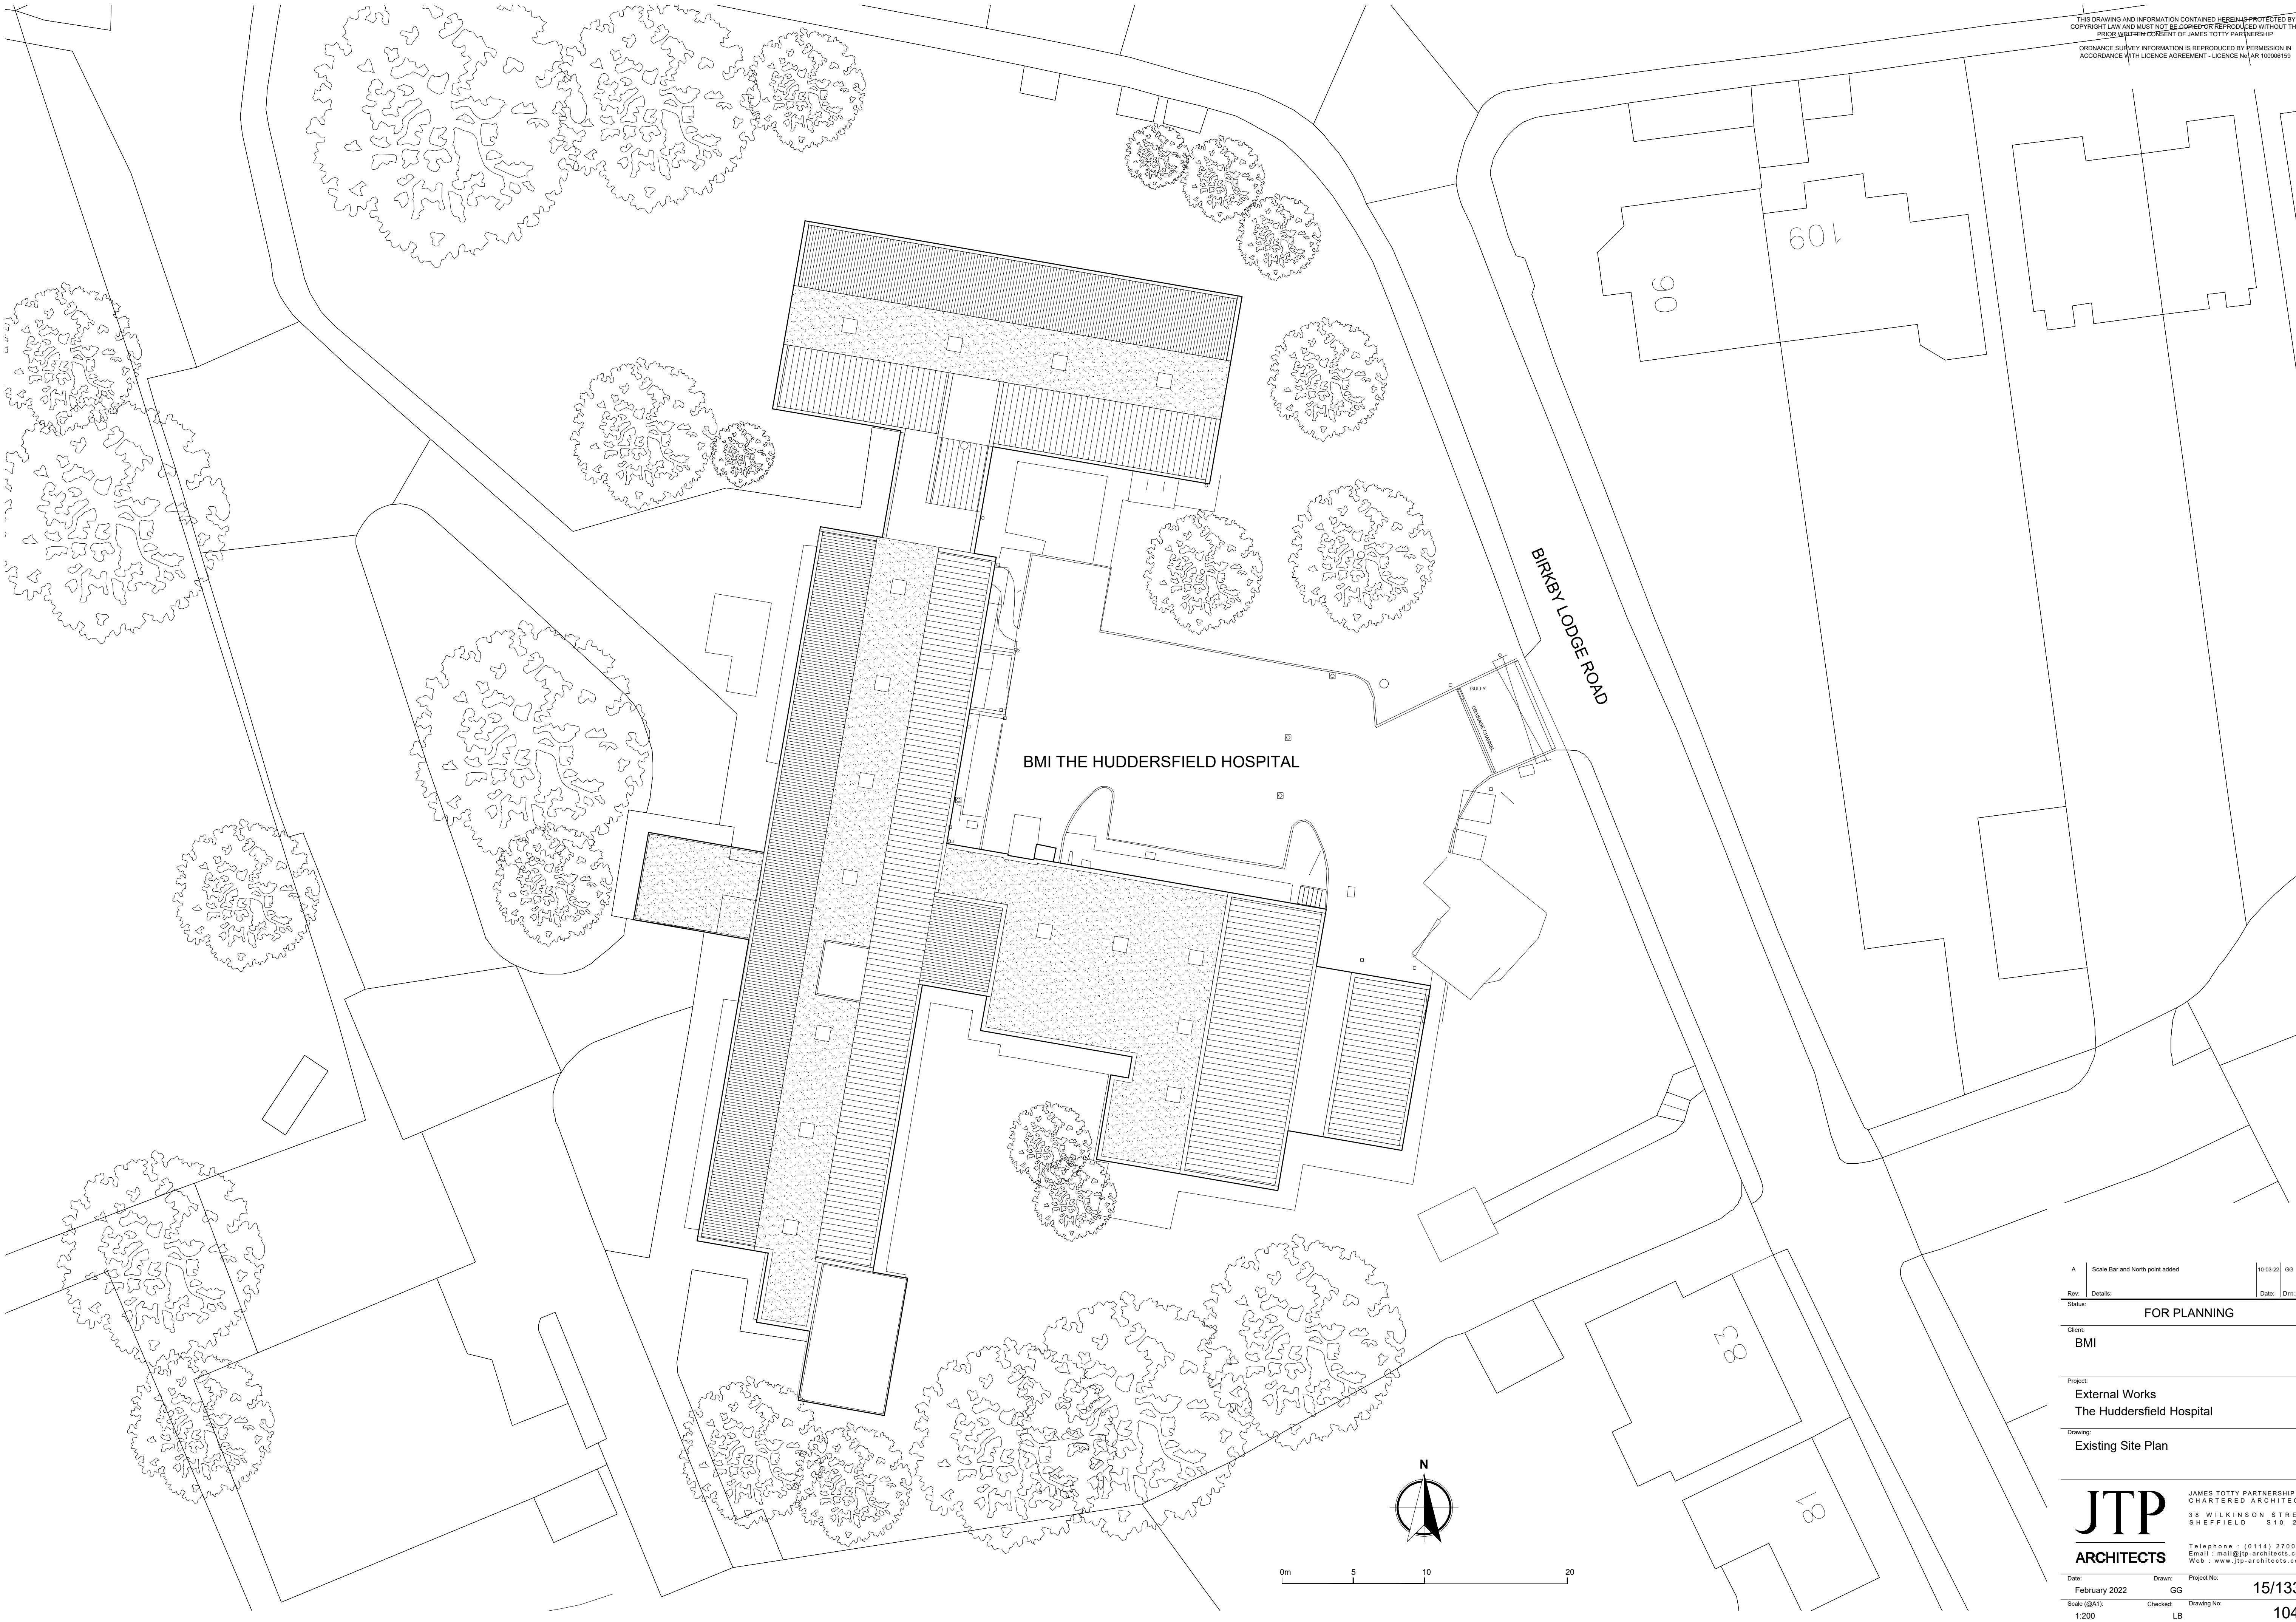

THIS DRAWING AND INFORMATION CONTAINED HEREIN IS PROTECTED BY COPYRIGHT LAW AND MUST NOT BE COPIED OR REPRODUCED WITHOUT THE PRIOR WRITTEN CONSENT OF JAMES TOTTY PARTNERSHIP
ORDNANCE SURVEY INFORMATION IS REPRODUCED BY PERMISSION IN ACCORDANCE WITH LICENCE AGREEMENT - LICENCE No. AR 100006159

A	Scale Bar and North point added	10-03-22	GG	LB
Rev:	Details:	Date:	Drn:	Chk:
Status:	FOR PLANNING			

Client:
BMI

Project:
**External Works
The Huddersfield Hospital**

Drawing:
Existing Site Plan

JTP
ARCHITECTS

JAMES TOTTY PARTNERSHIP LLP
CHARTERED ARCHITECTS
38 WILKINSON STREET
SHEFFIELD S10 2GB

Telephone : (0114) 2700208
Email : mail@jtp-architects.co.uk
Web : www.jtp-architects.co.uk

Date:	Drawn:	Project No:	15/1336
February 2022	GG		
Scale (@A1):	Checked:	Drawing No:	104A
1:200	LB		