



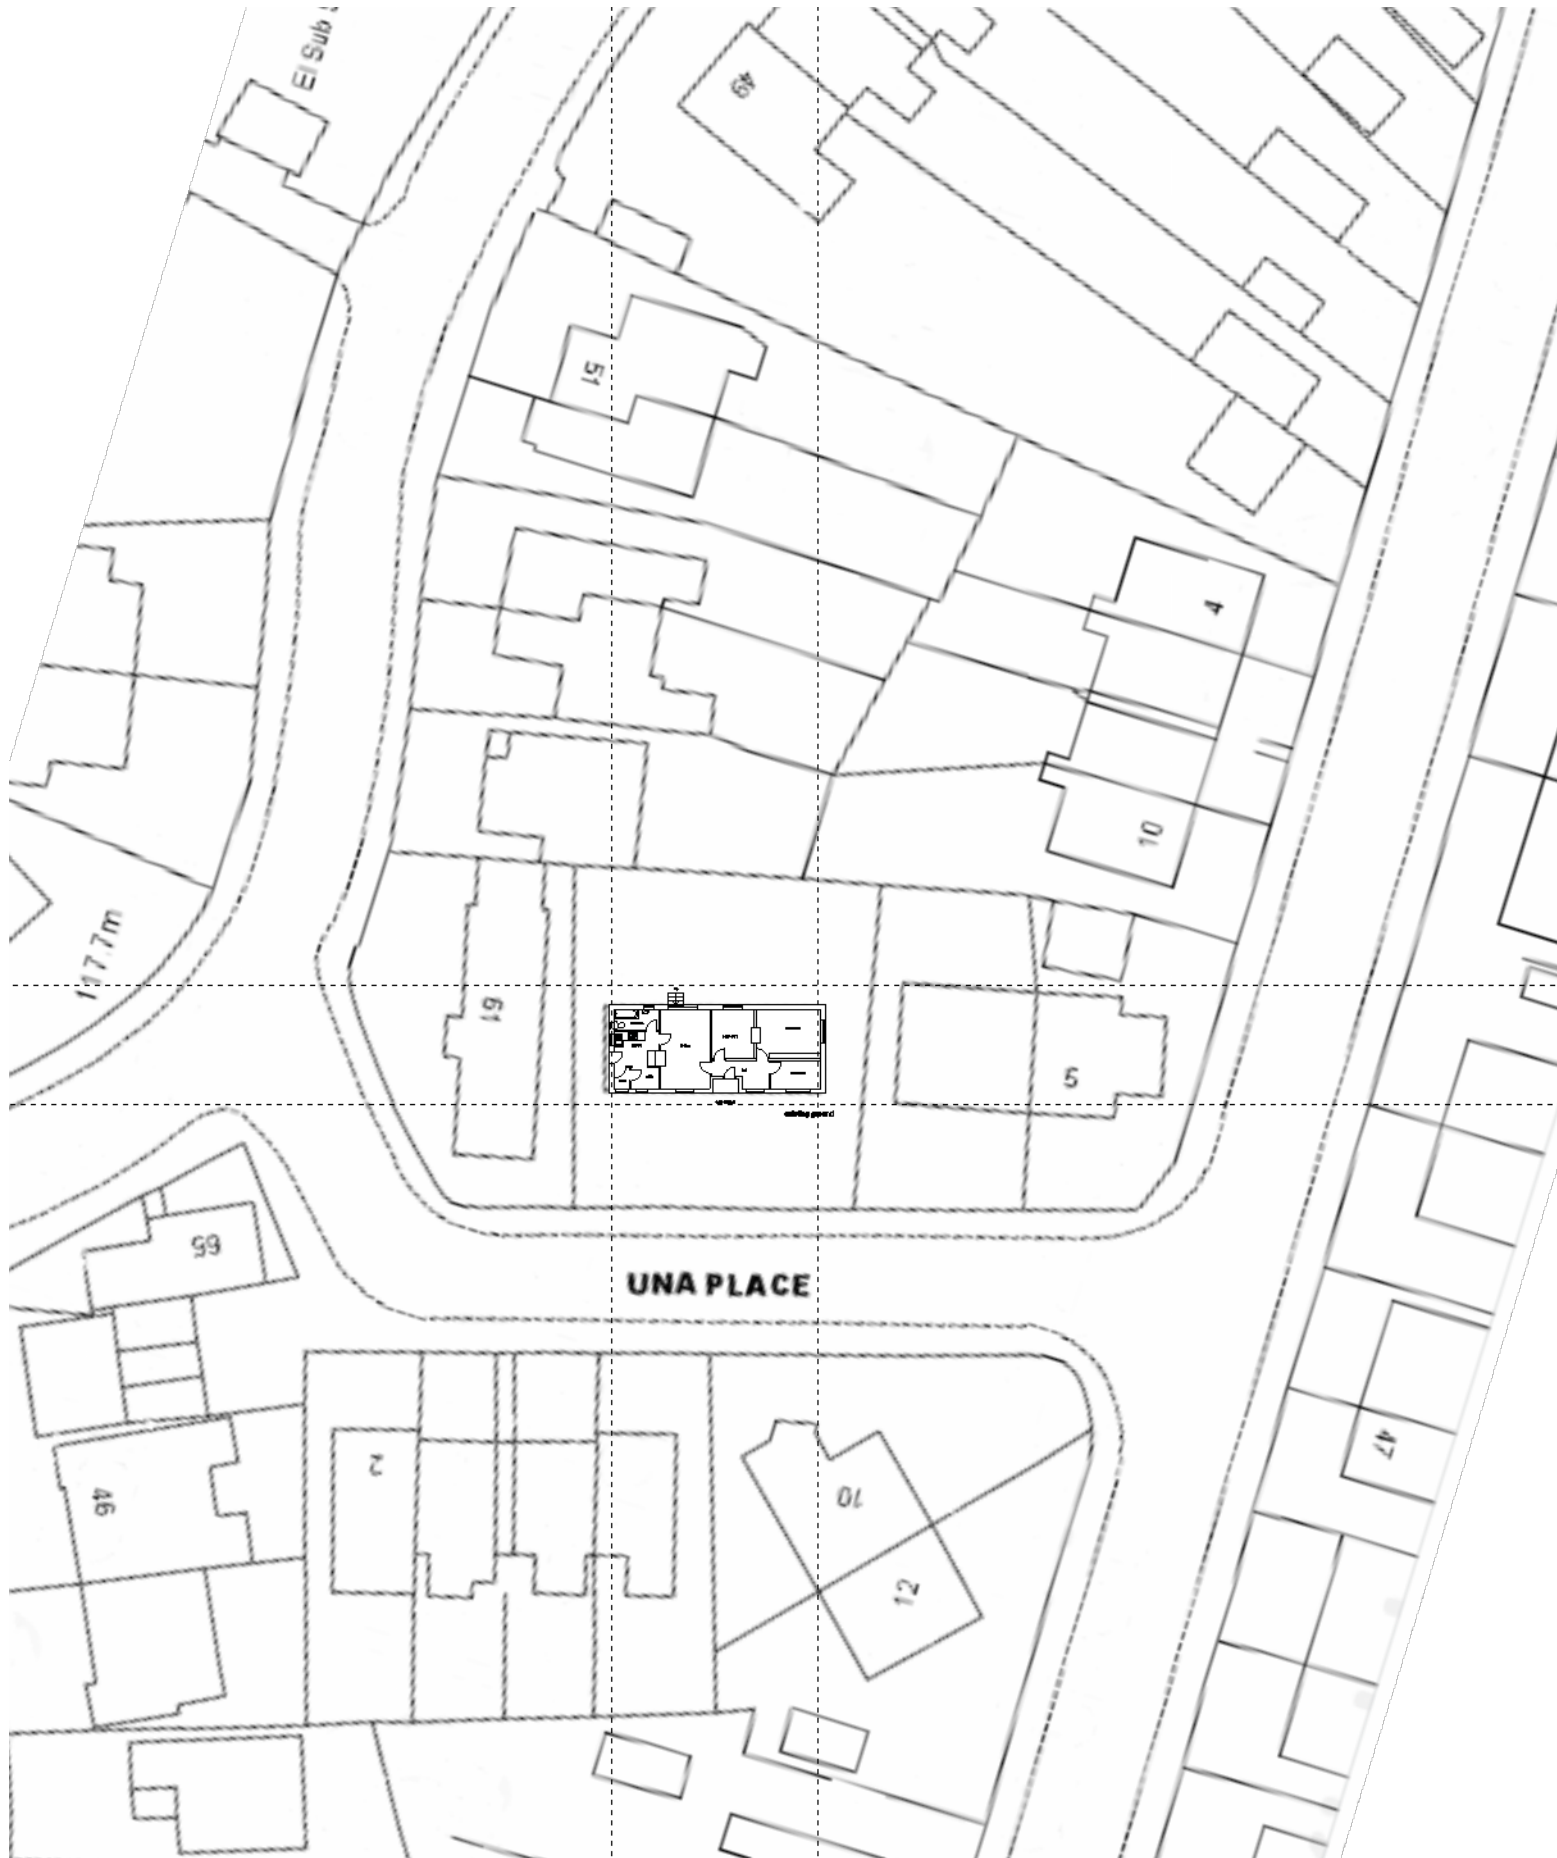

location 1:500

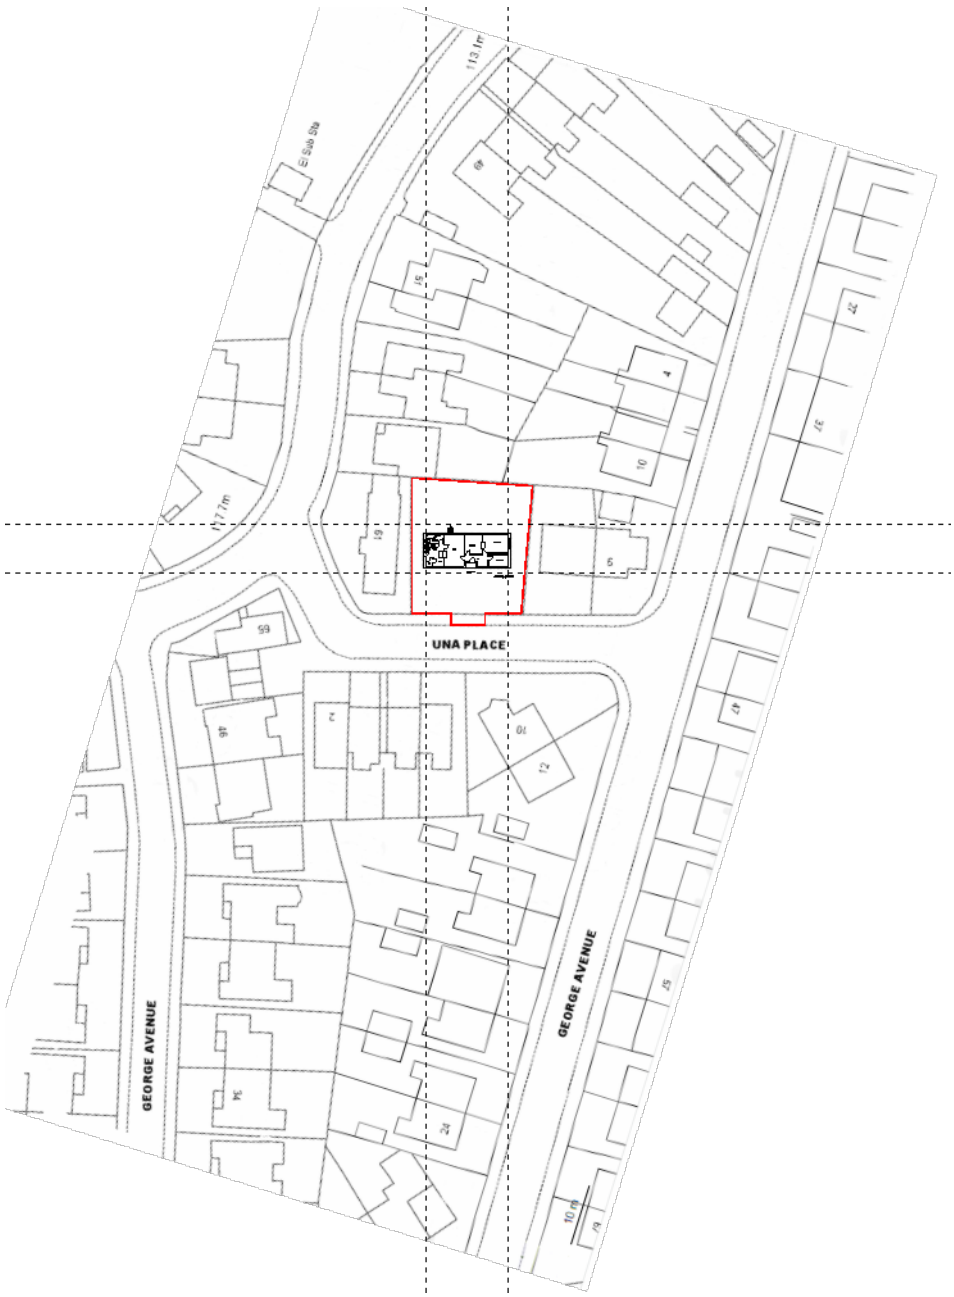

location 1:1250

Revisions  
A 21-1-2022  
red lines added  
  
B 21-1-2022  
red lines omitted on the 1:500 scale.



**Jade3 Architecture Ltd**

Jade3 Architecture Ltd, Studio 12, Silver Street, Wakefield, WF1 1UY  
Cellphone . 07535 740097 www.jade3architecture.co.uk

**1 Una Place, Huddersfield**  
Project No. 2021  
Enquiry 93  
Project Title  
existing ground floor location site plan

|                  |                          |                                                   |                           |
|------------------|--------------------------|---------------------------------------------------|---------------------------|
| Drawn By         | Reviewed By<br><b>MC</b> | Scale<br><b>1:500 and<br/>1:1250<br/>@A3 size</b> | Date<br><b>09/01/2022</b> |
| Drawn No.<br>101 | Reviewed Title           |                                                   | Revision<br>B             |

**Important Notice**  
Do not scale off this drawing. Critical dimensions should be checked on site prior to works commencing. Dimensional conflicts should be brought to the company's attention as soon as they become apparent. Failure to do so could render the contractor liable for subsequent losses. Copyright in this drawing and any work executed from this drawing remains the property of Jade3 Architecture Ltd.