



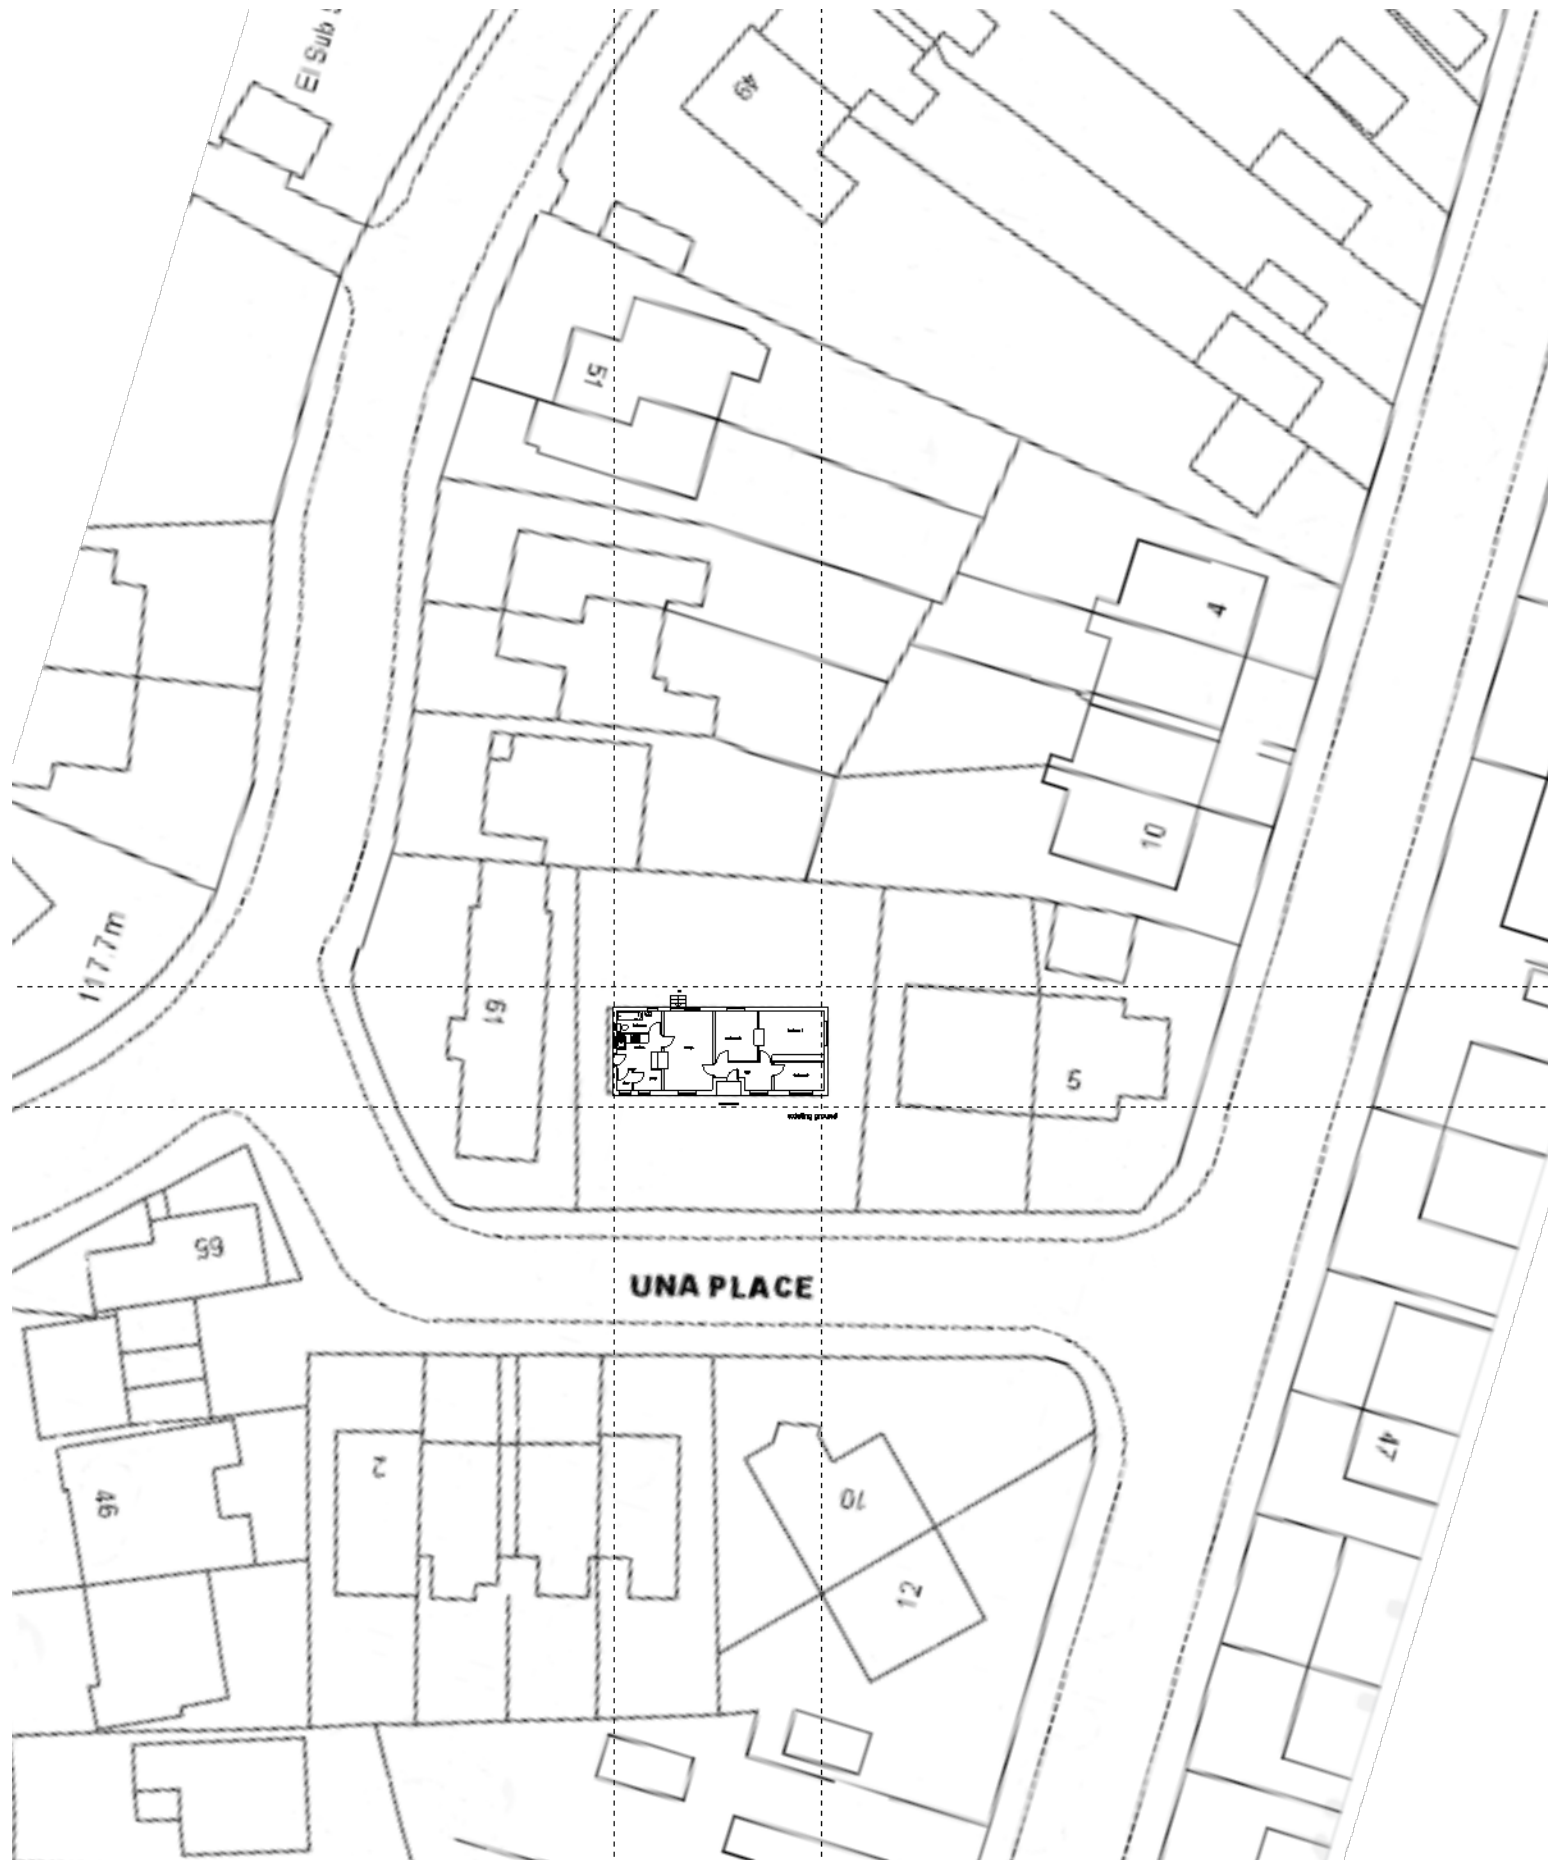

location 1:500

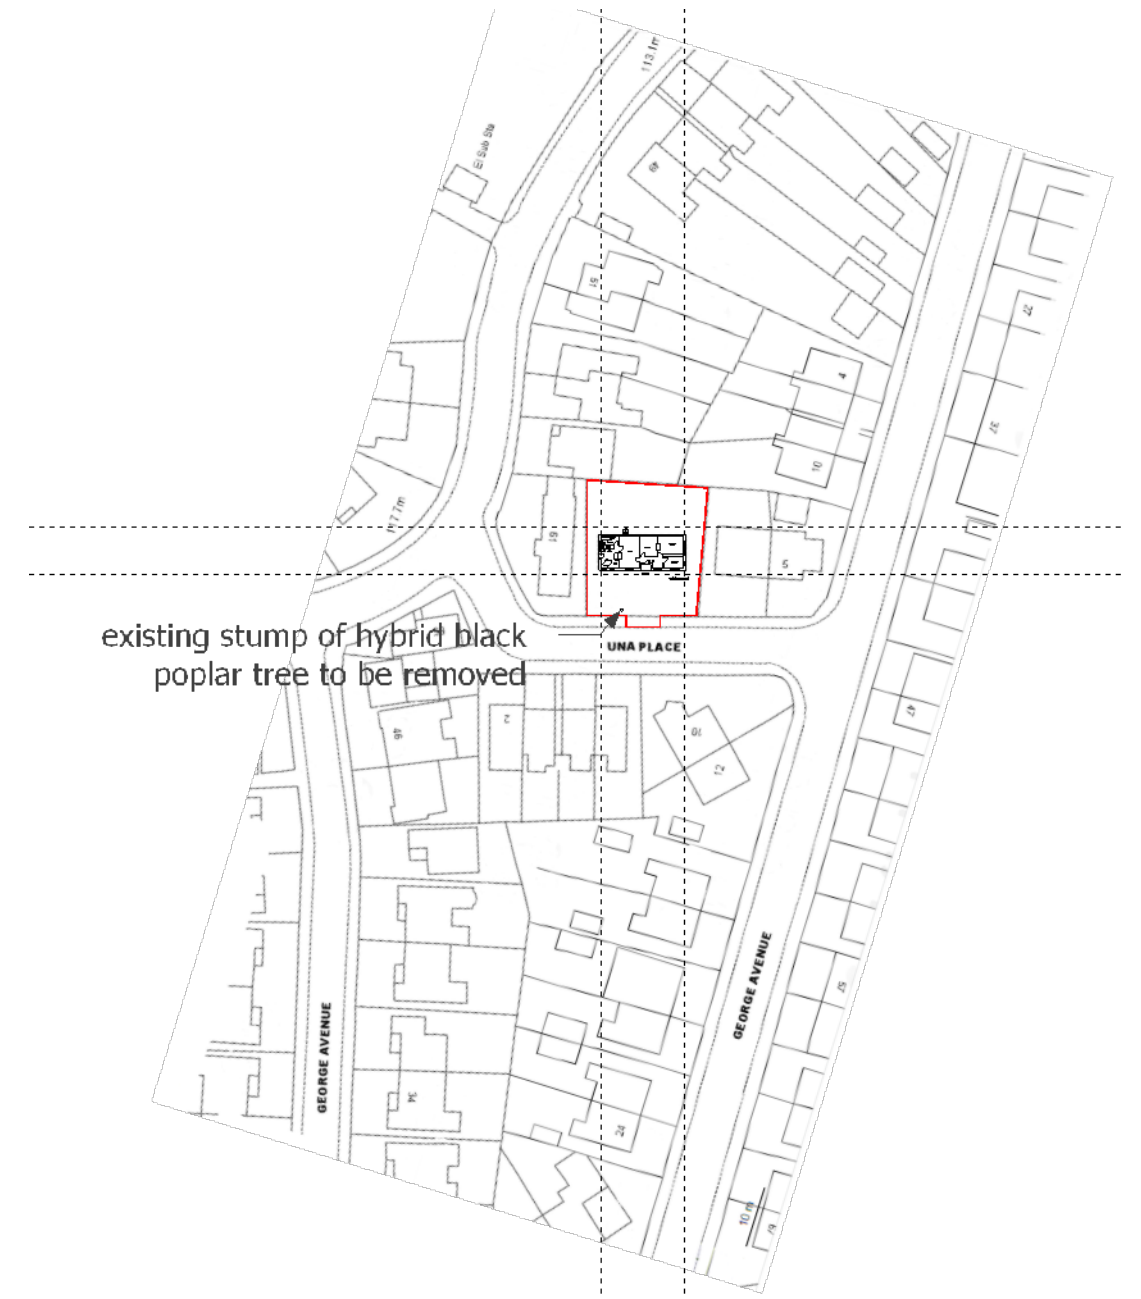

location 1:1250

Revisions
A 21-1-2022
red lines added

B 21-1-2022
red lines omitted on the 1:500 scale.

C 16-6-2022
Note added on the exisitnf hybrid black poplar tree to be removed.



Jade3 Architecture Ltd

Jade3 Architecture Ltd, Studio 12, Silver Street, Wakefield, WF1 1UY
Cellphone . 07535 740097 www.jade3architecture.co.uk

1 Una Place, Huddersfield

Project No. 2021 Enquiry 93
Project Title existing ground floor location site plan

Drawn By	Reviewed By MC	Scale 1:500 and 1:1250 @A3 size	Date 09/01/2022
Drawn No. 101	Reviewed Title		Revision C

Important Notice
Do not scale off this drawing. Critical dimensions should be checked on site prior to works commencing. Dimensional conflicts should be brought to the company's attention as soon as they become apparent. Failure to do so could render the contractor liable for subsequent losses. Copyright in this drawing and any work executed from this drawing remains the property of Jade3 Architecture Ltd.

