




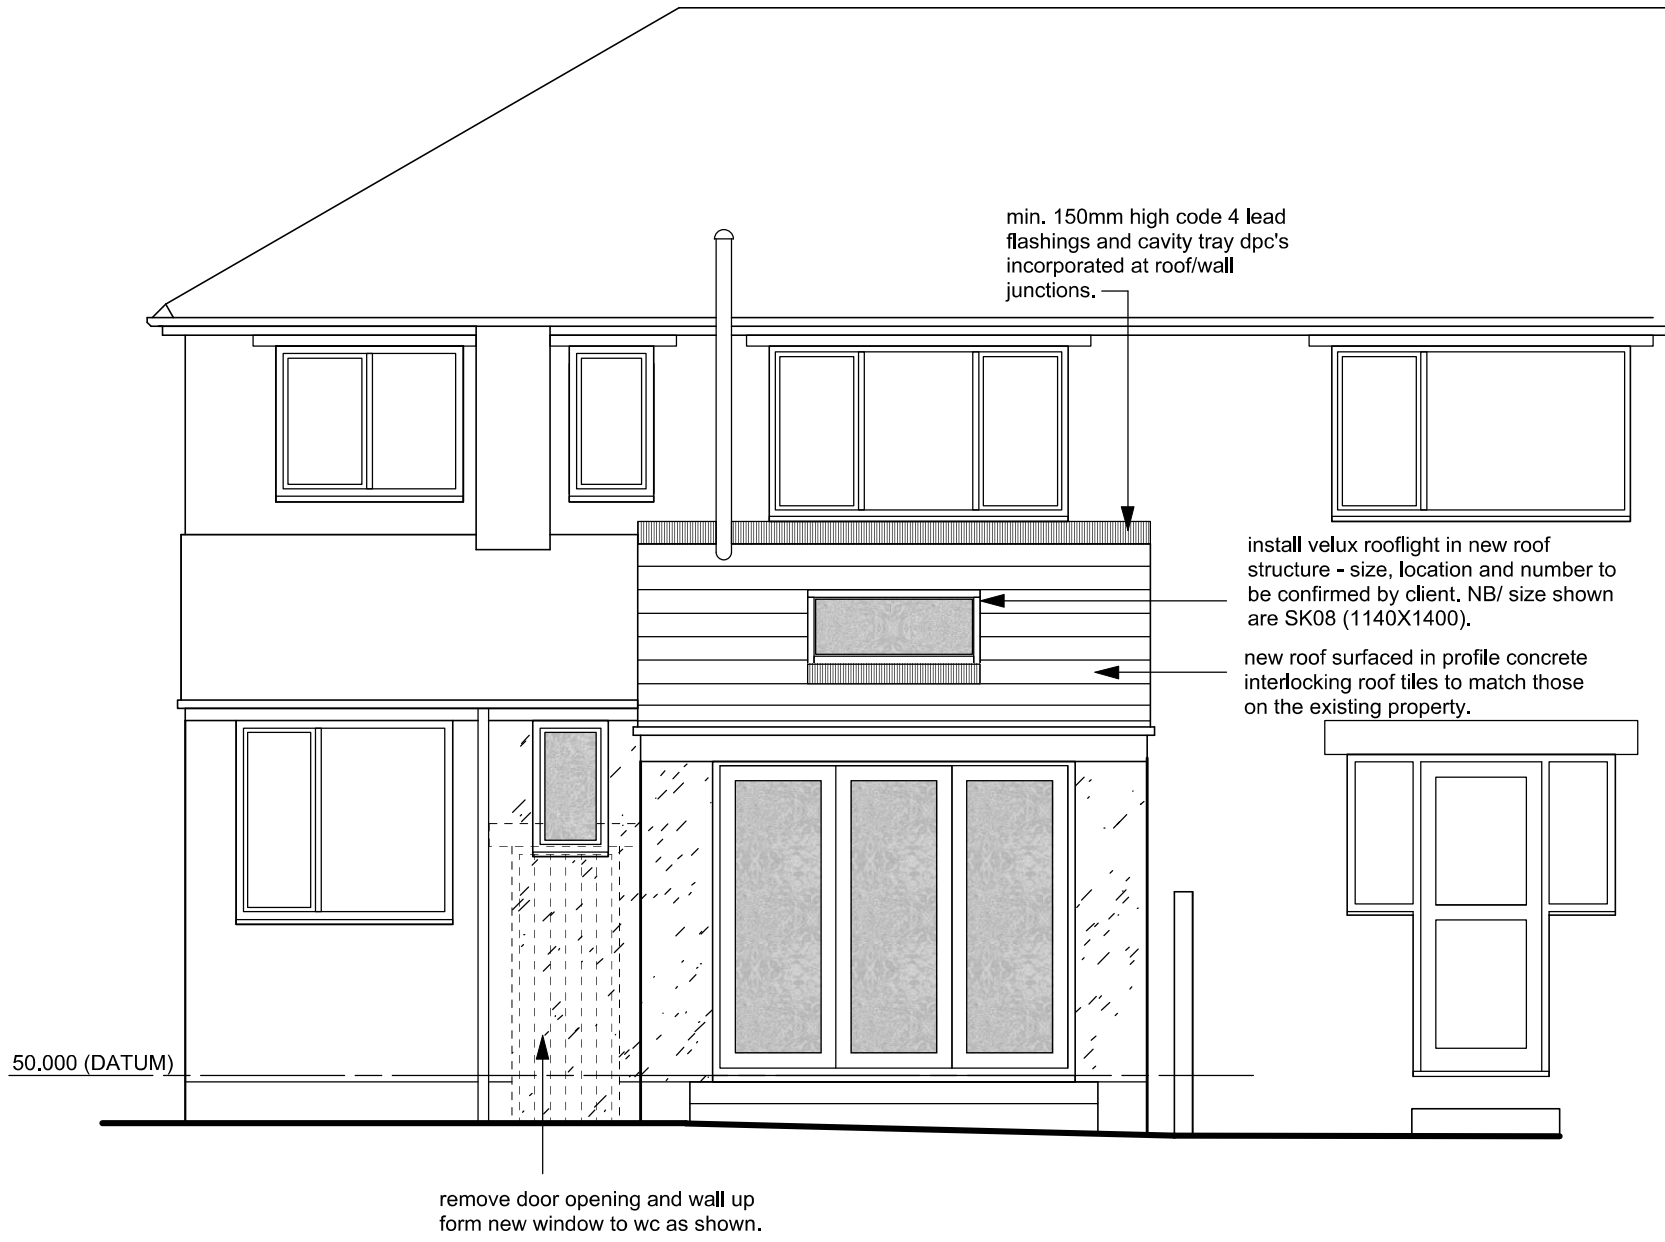


south east elevation

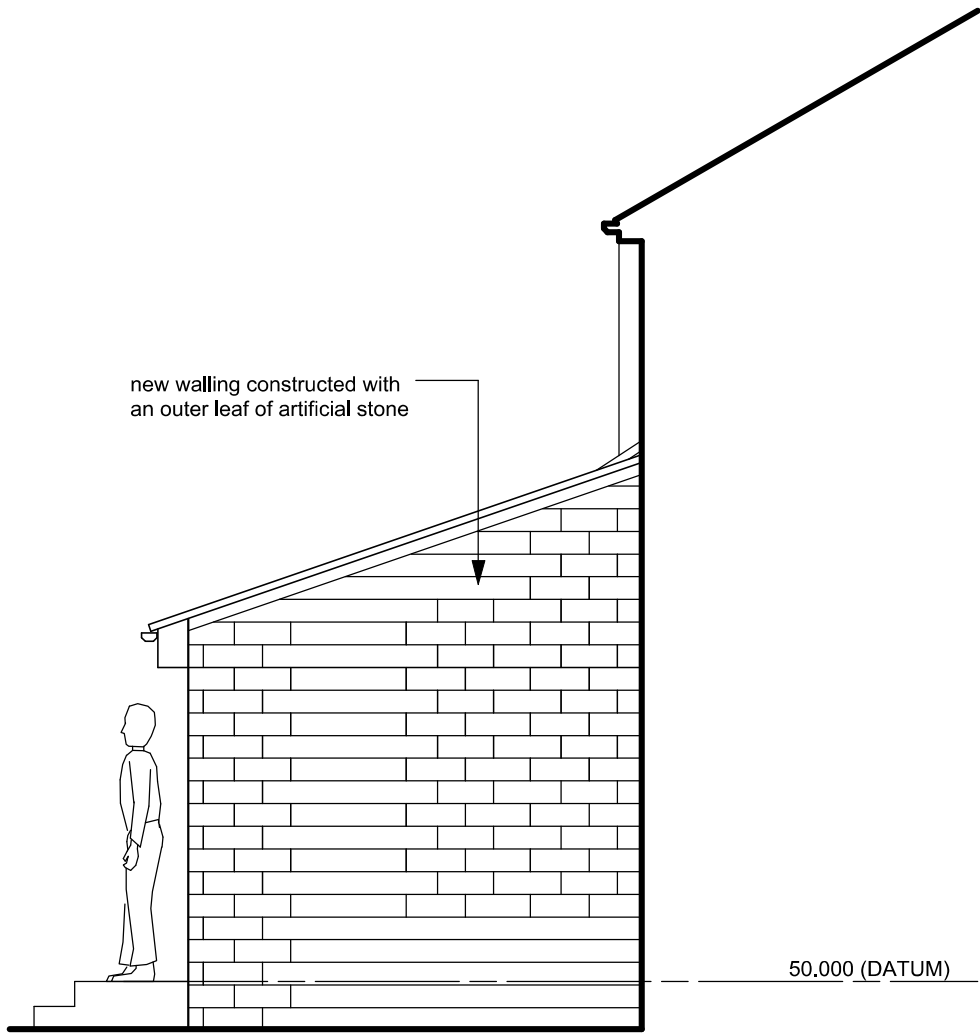


north east elevation

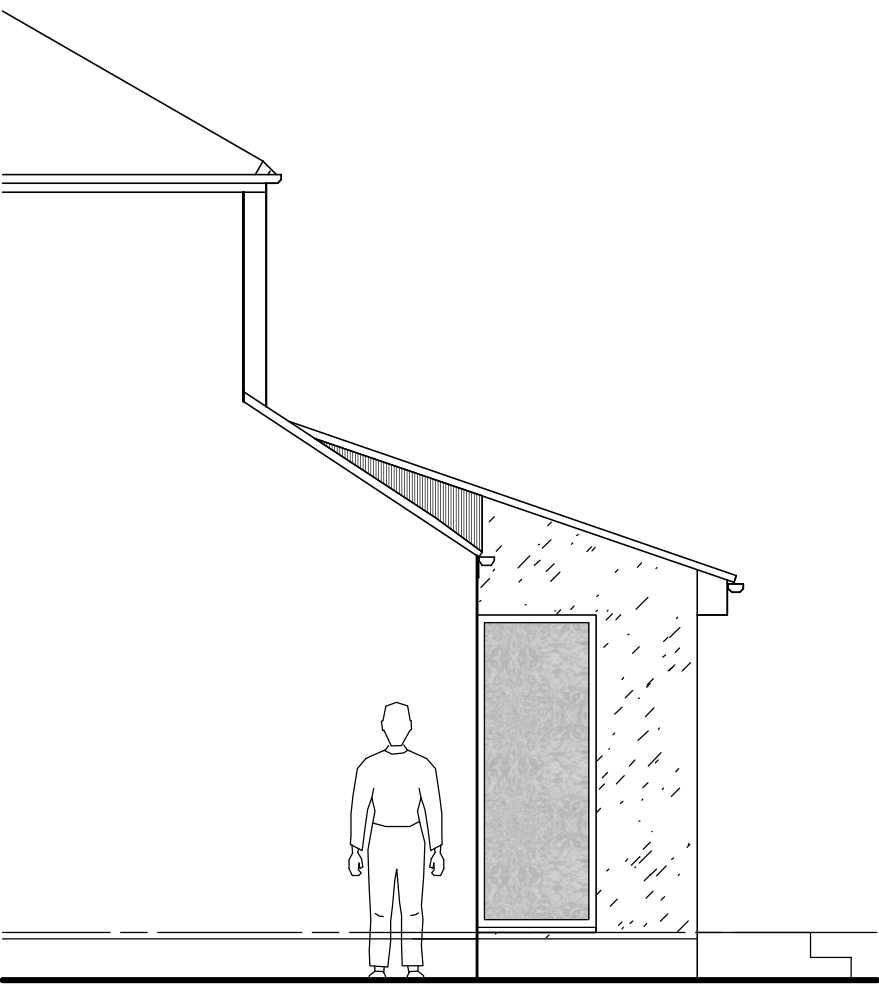

south west elevation

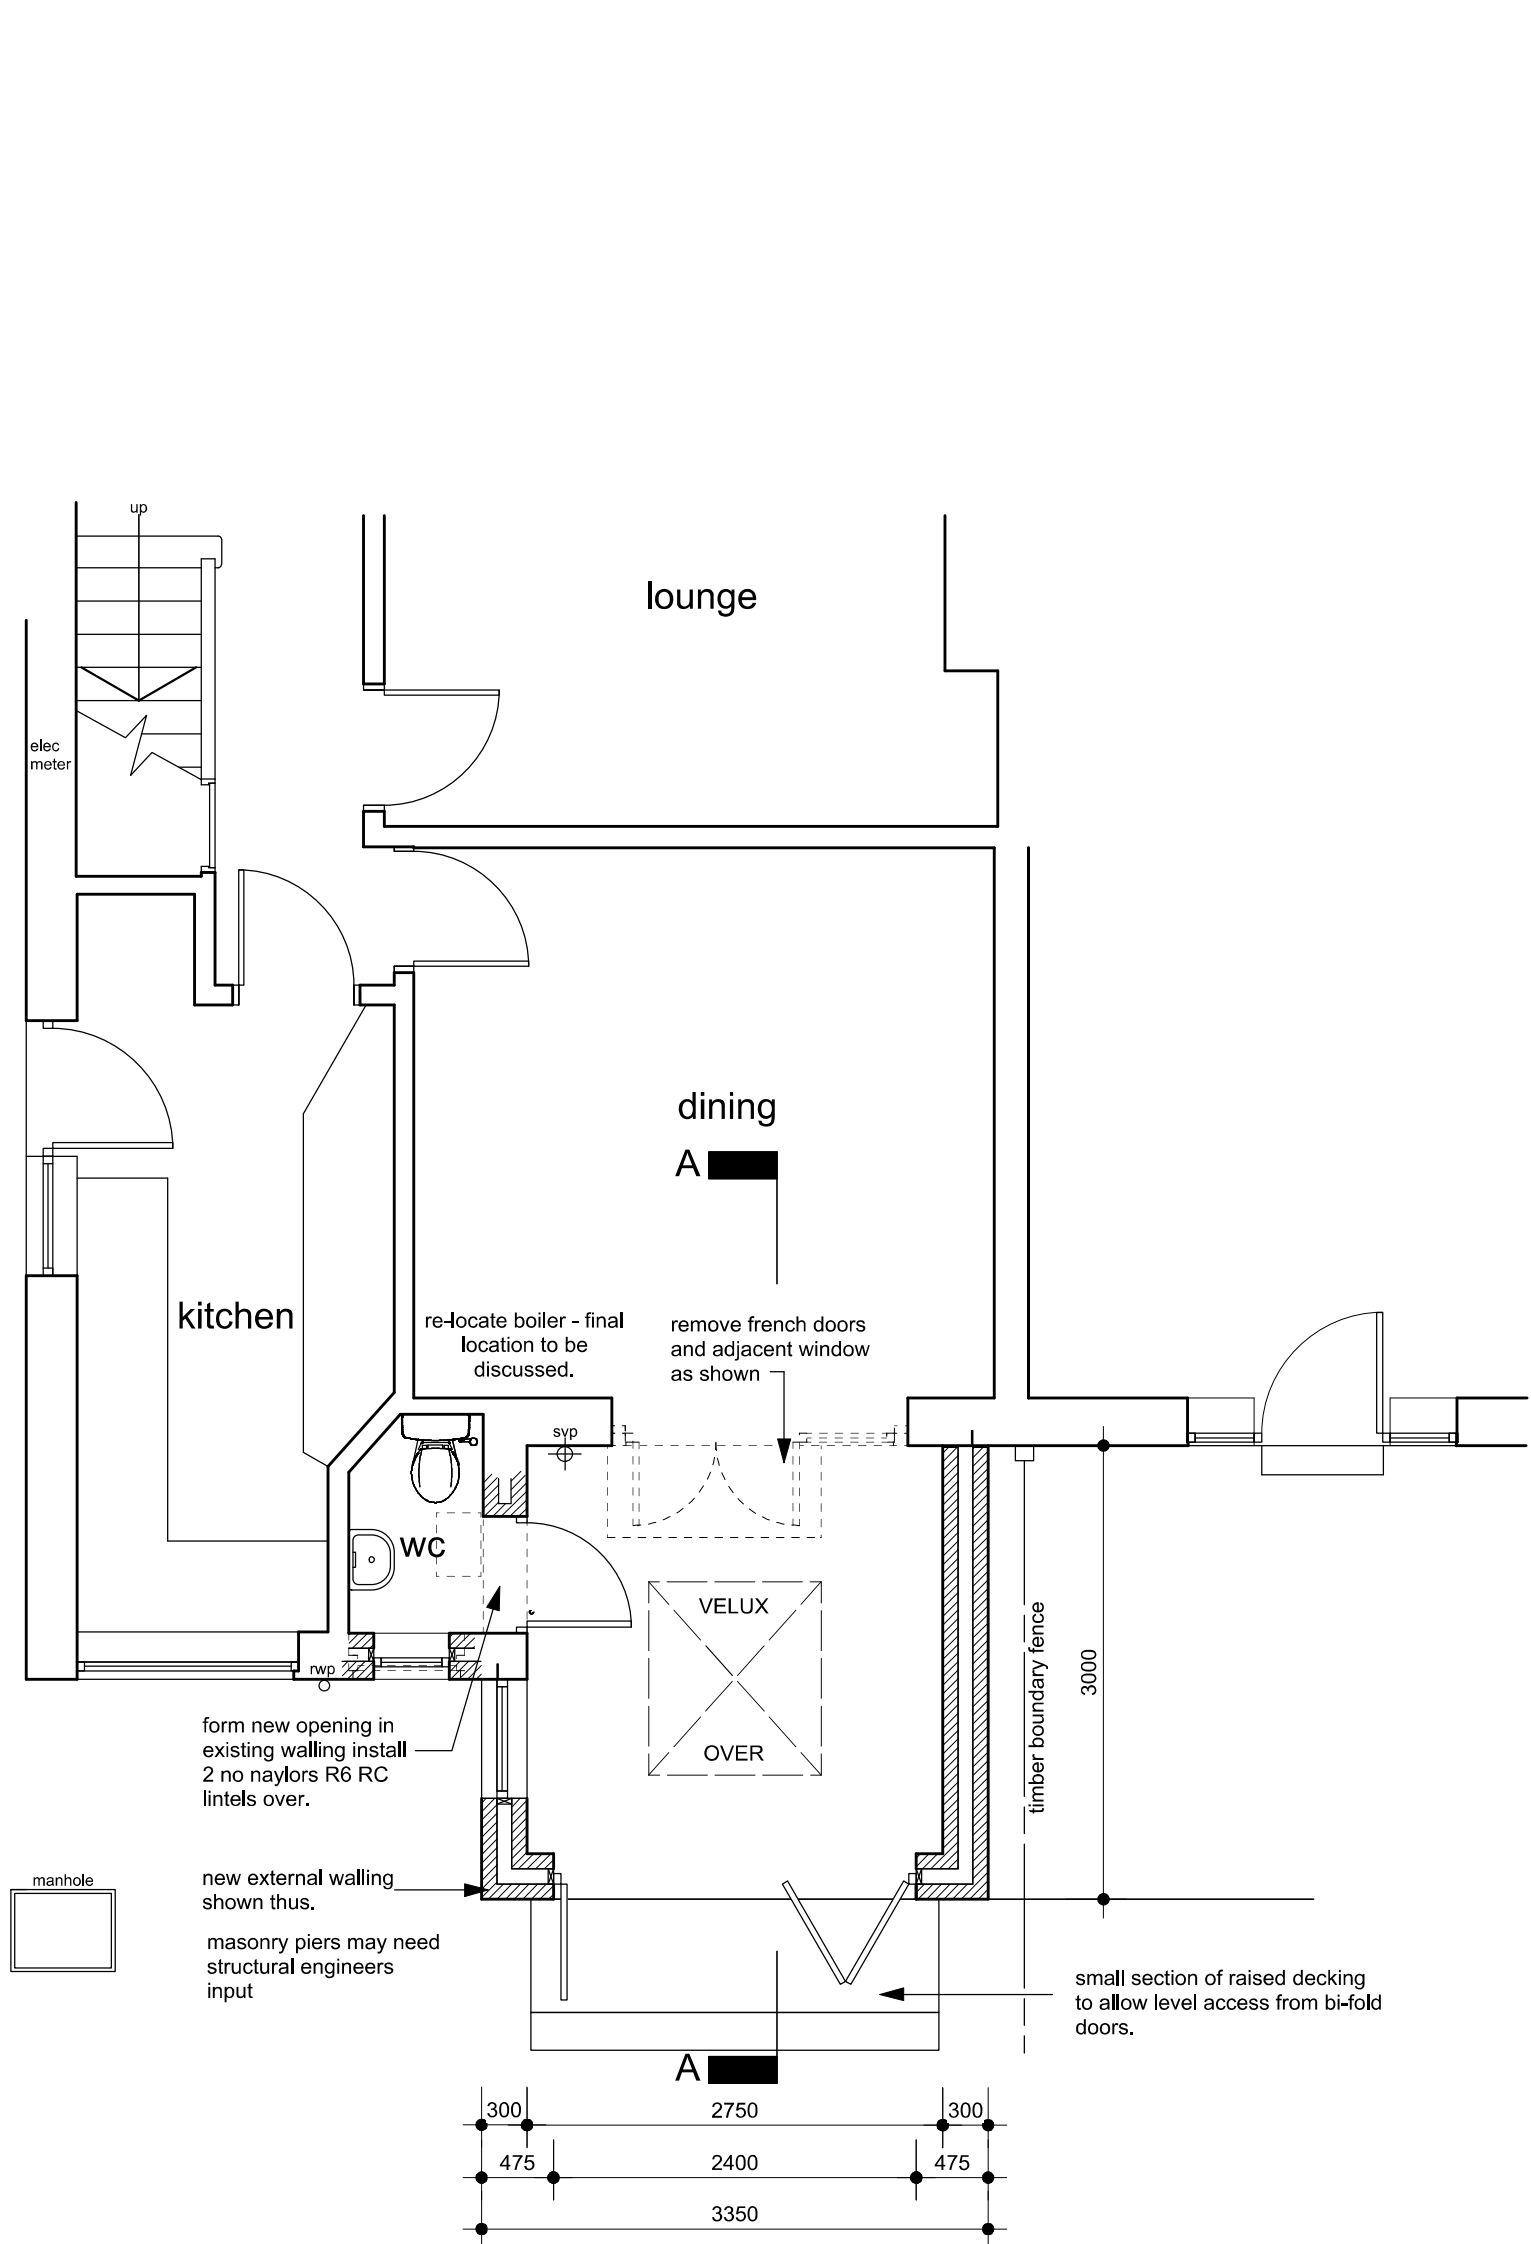


part ground floor plan

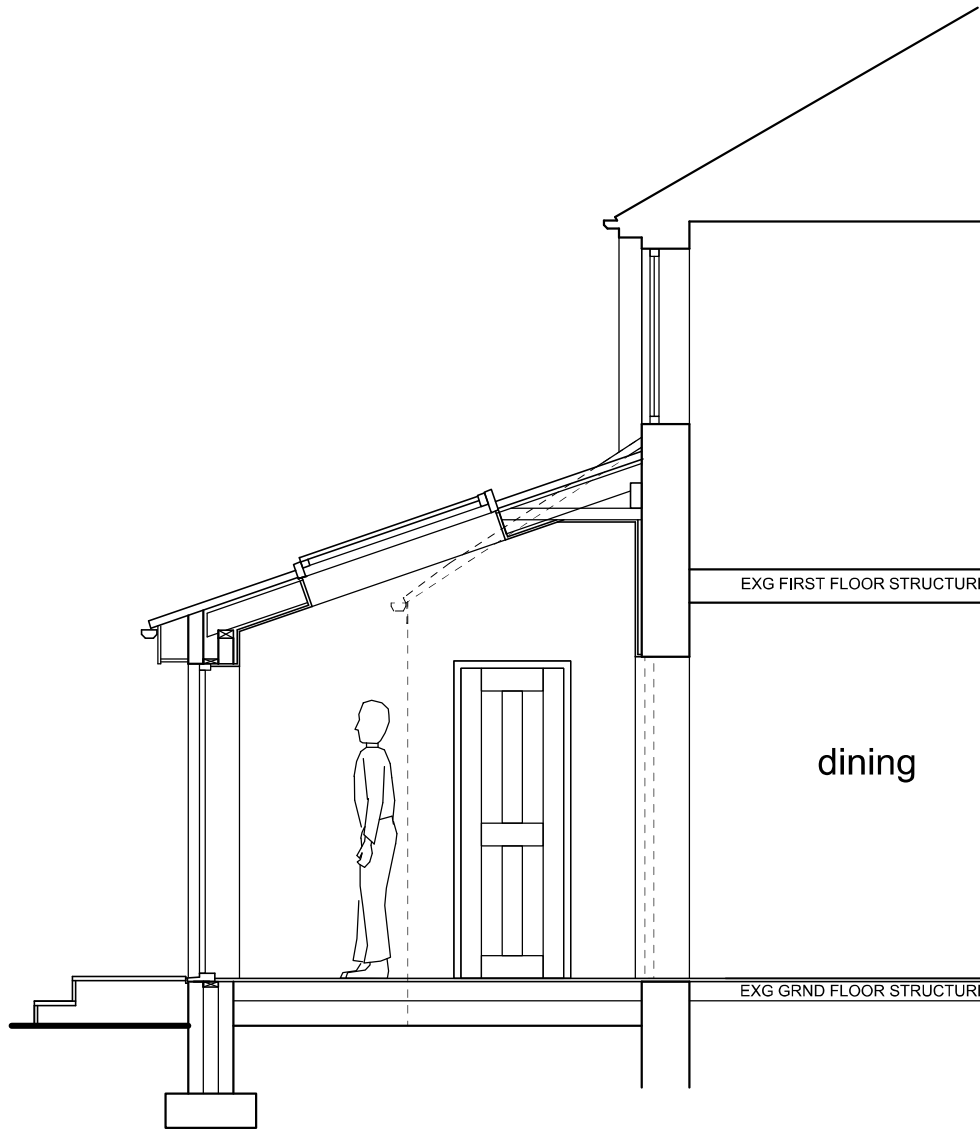


section A-A



s. e. elevation (as existing)

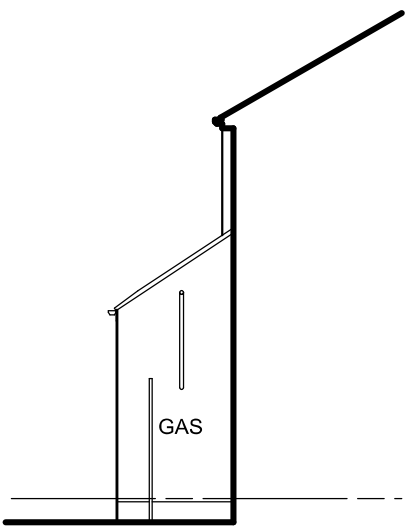

n. e. elevation (as existing)

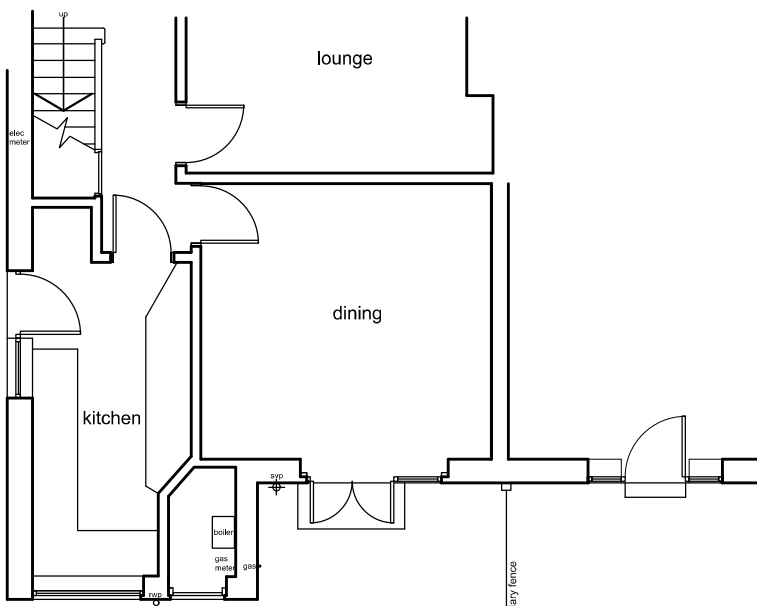

part ground floor plan (as existing)

Notes:
This drawing has been prepared specifically for the purpose of Planning Permission (where appropriate) & Building Regulation Approval. Valley Properties accept no liability for errors or omissions. The drawing may be used for estimating purposes, but the Principal Contractor must cost fully from a site investigation. The Contractor is responsible for checking site dimensions, materials etc., and all building work, such work being checked by Building Control on site, as may be appropriate. Valley Properties disclaim any liability for works carried out.

Revisions:
Rev.A
Rev.B
Rev.C
Rev.D
Rev.E

VALLEY PROPERTIES

ARCHITECTURAL DESIGN SERVICES

5 Holmfirth Road

Meltham

Holmfirth HD9 4AA

Tel: 01484 854100 Mob: 07769736142

Email: vproperties@vipanel.com

Client Details

Mr & Mrs Linsell

Project Title
Proposed single storey rear extension and alterations at 15 Cleveland Road, Edgerton Huddersfield

Drawing Title
Planning

Scale: 1/50 & 1/100	Drawing Number 2021/064/03	Rev.	Date Drawn March 2022	Drawn By Andrew Smith
------------------------	-------------------------------	------	--------------------------	--------------------------