
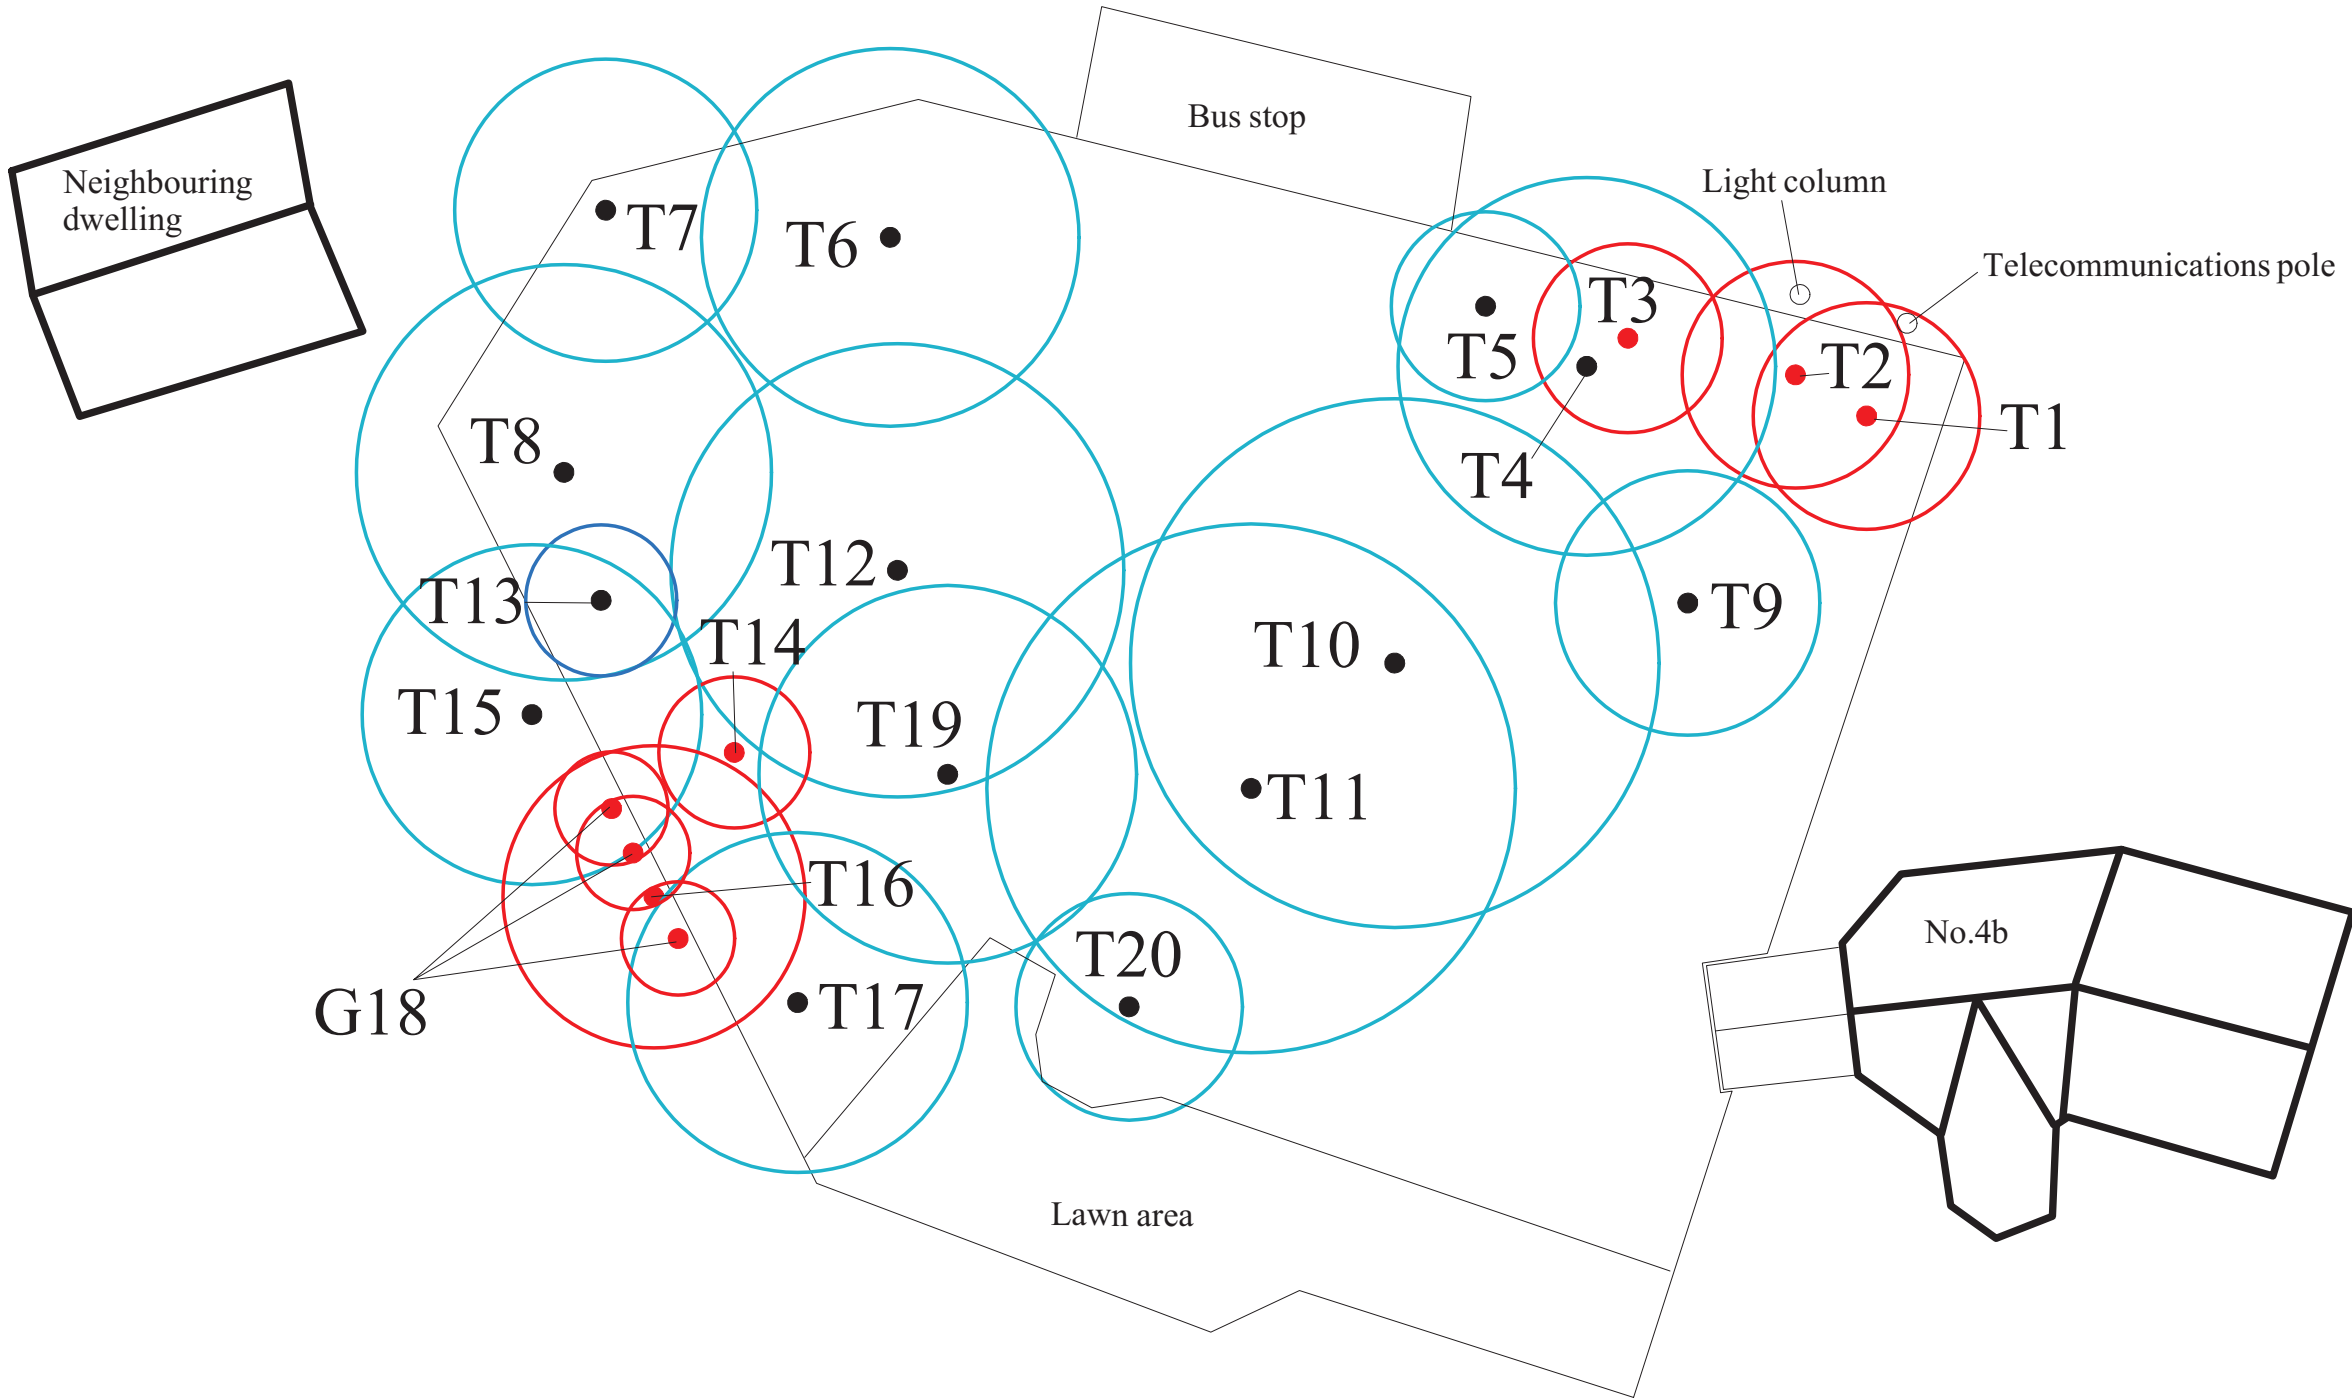


NB: This plan is indicative only and should not be scaled from.

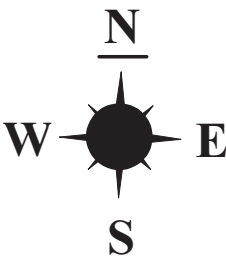

Appendix 5: Site Plan
ADDRESS: 4b Shorewood House,
Near Bank, Shelley, Huddersfield,
West Yorkshire, HD8 8LS.
JCA REF: 12504/SR.

SCALE: NTS		PAPER SIZE	A3
SURVEYED BY: SR	DRAWN BY: SR	APPROVED BY: PH	

SAFETY CATEGORIES
Detailed definitions of the safety categories can be found in Section 2.3 of the arboricultural report.

	TREE WORKS CATEGORY A: NO WORKS REQUIRED
	TREE WORKS CATEGORY B: WORKS OR MONITORING REQUIRED
	TREE WORKS CATEGORY R: TREE TO BE REMOVED
	STEM OF TREE
	STEM OF TREE TO BE REMOVED

Arboricultural & Forestry Consultants