




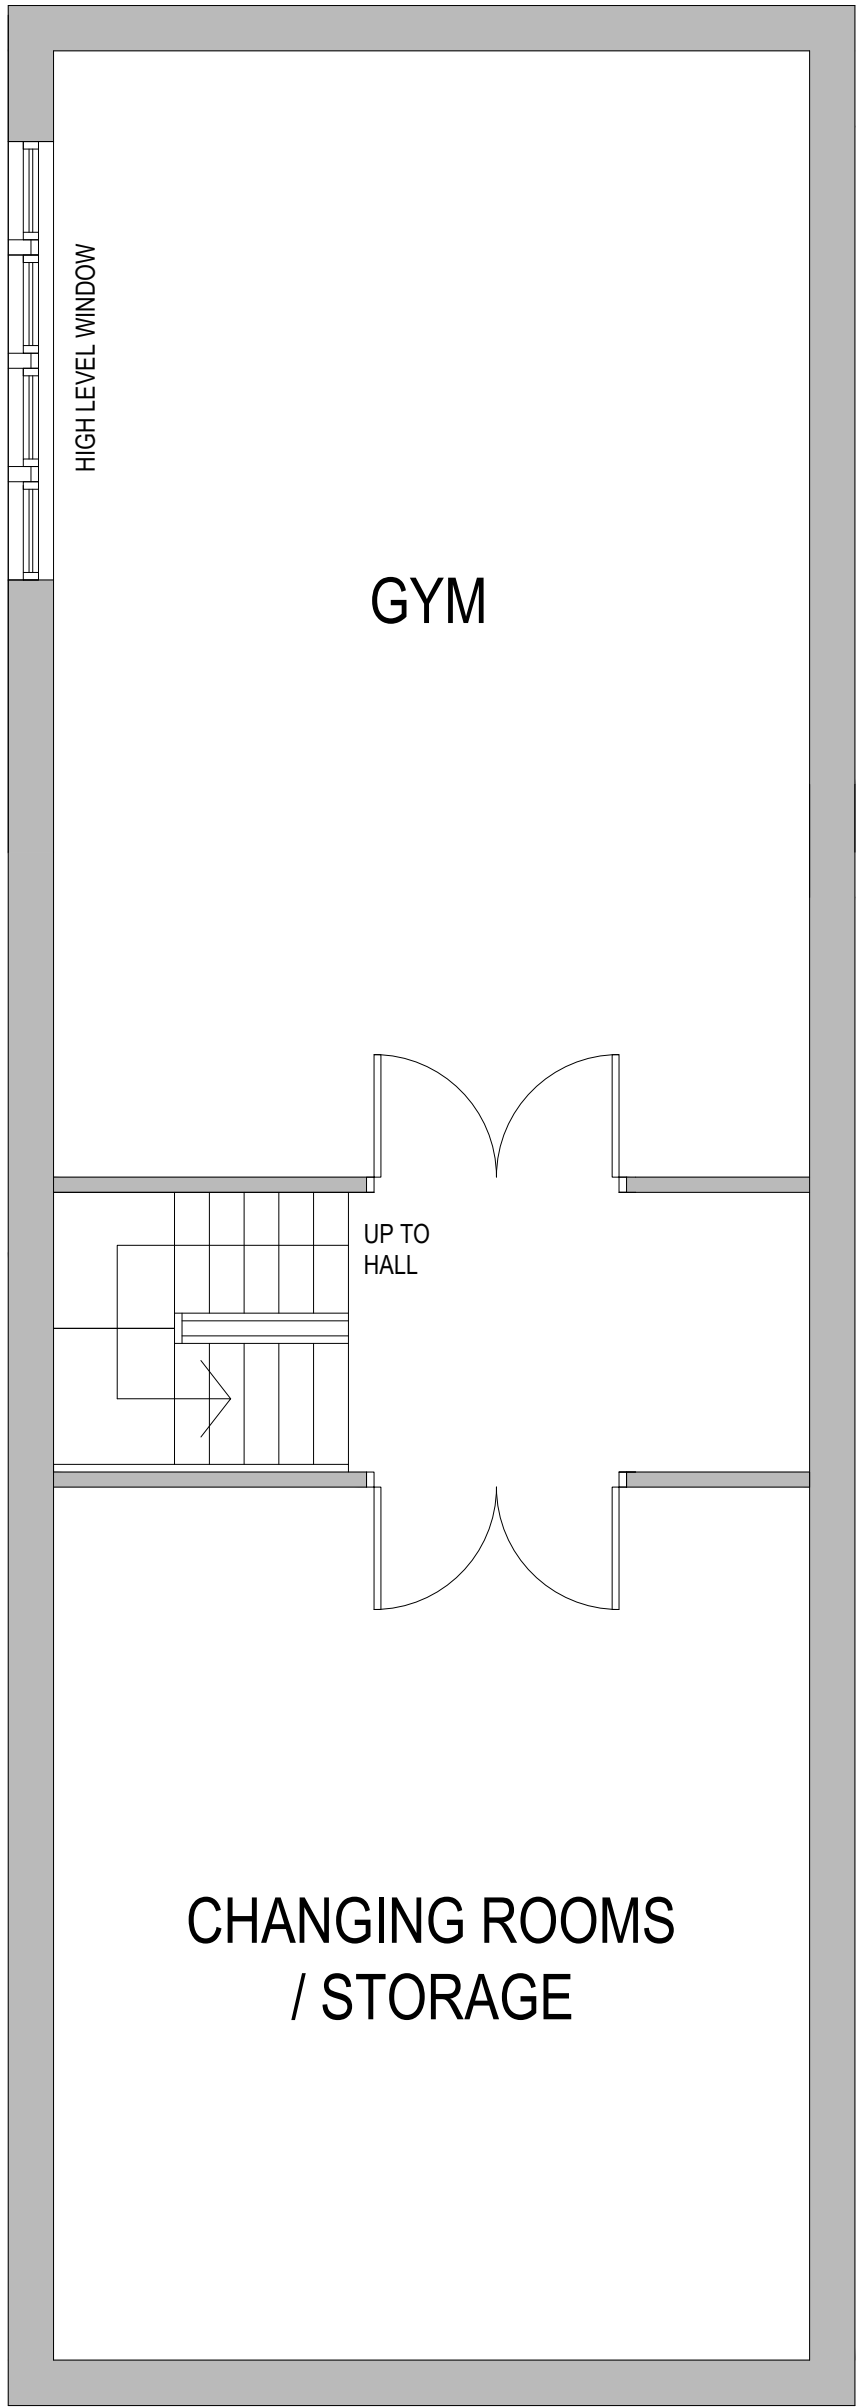

BASEMENT

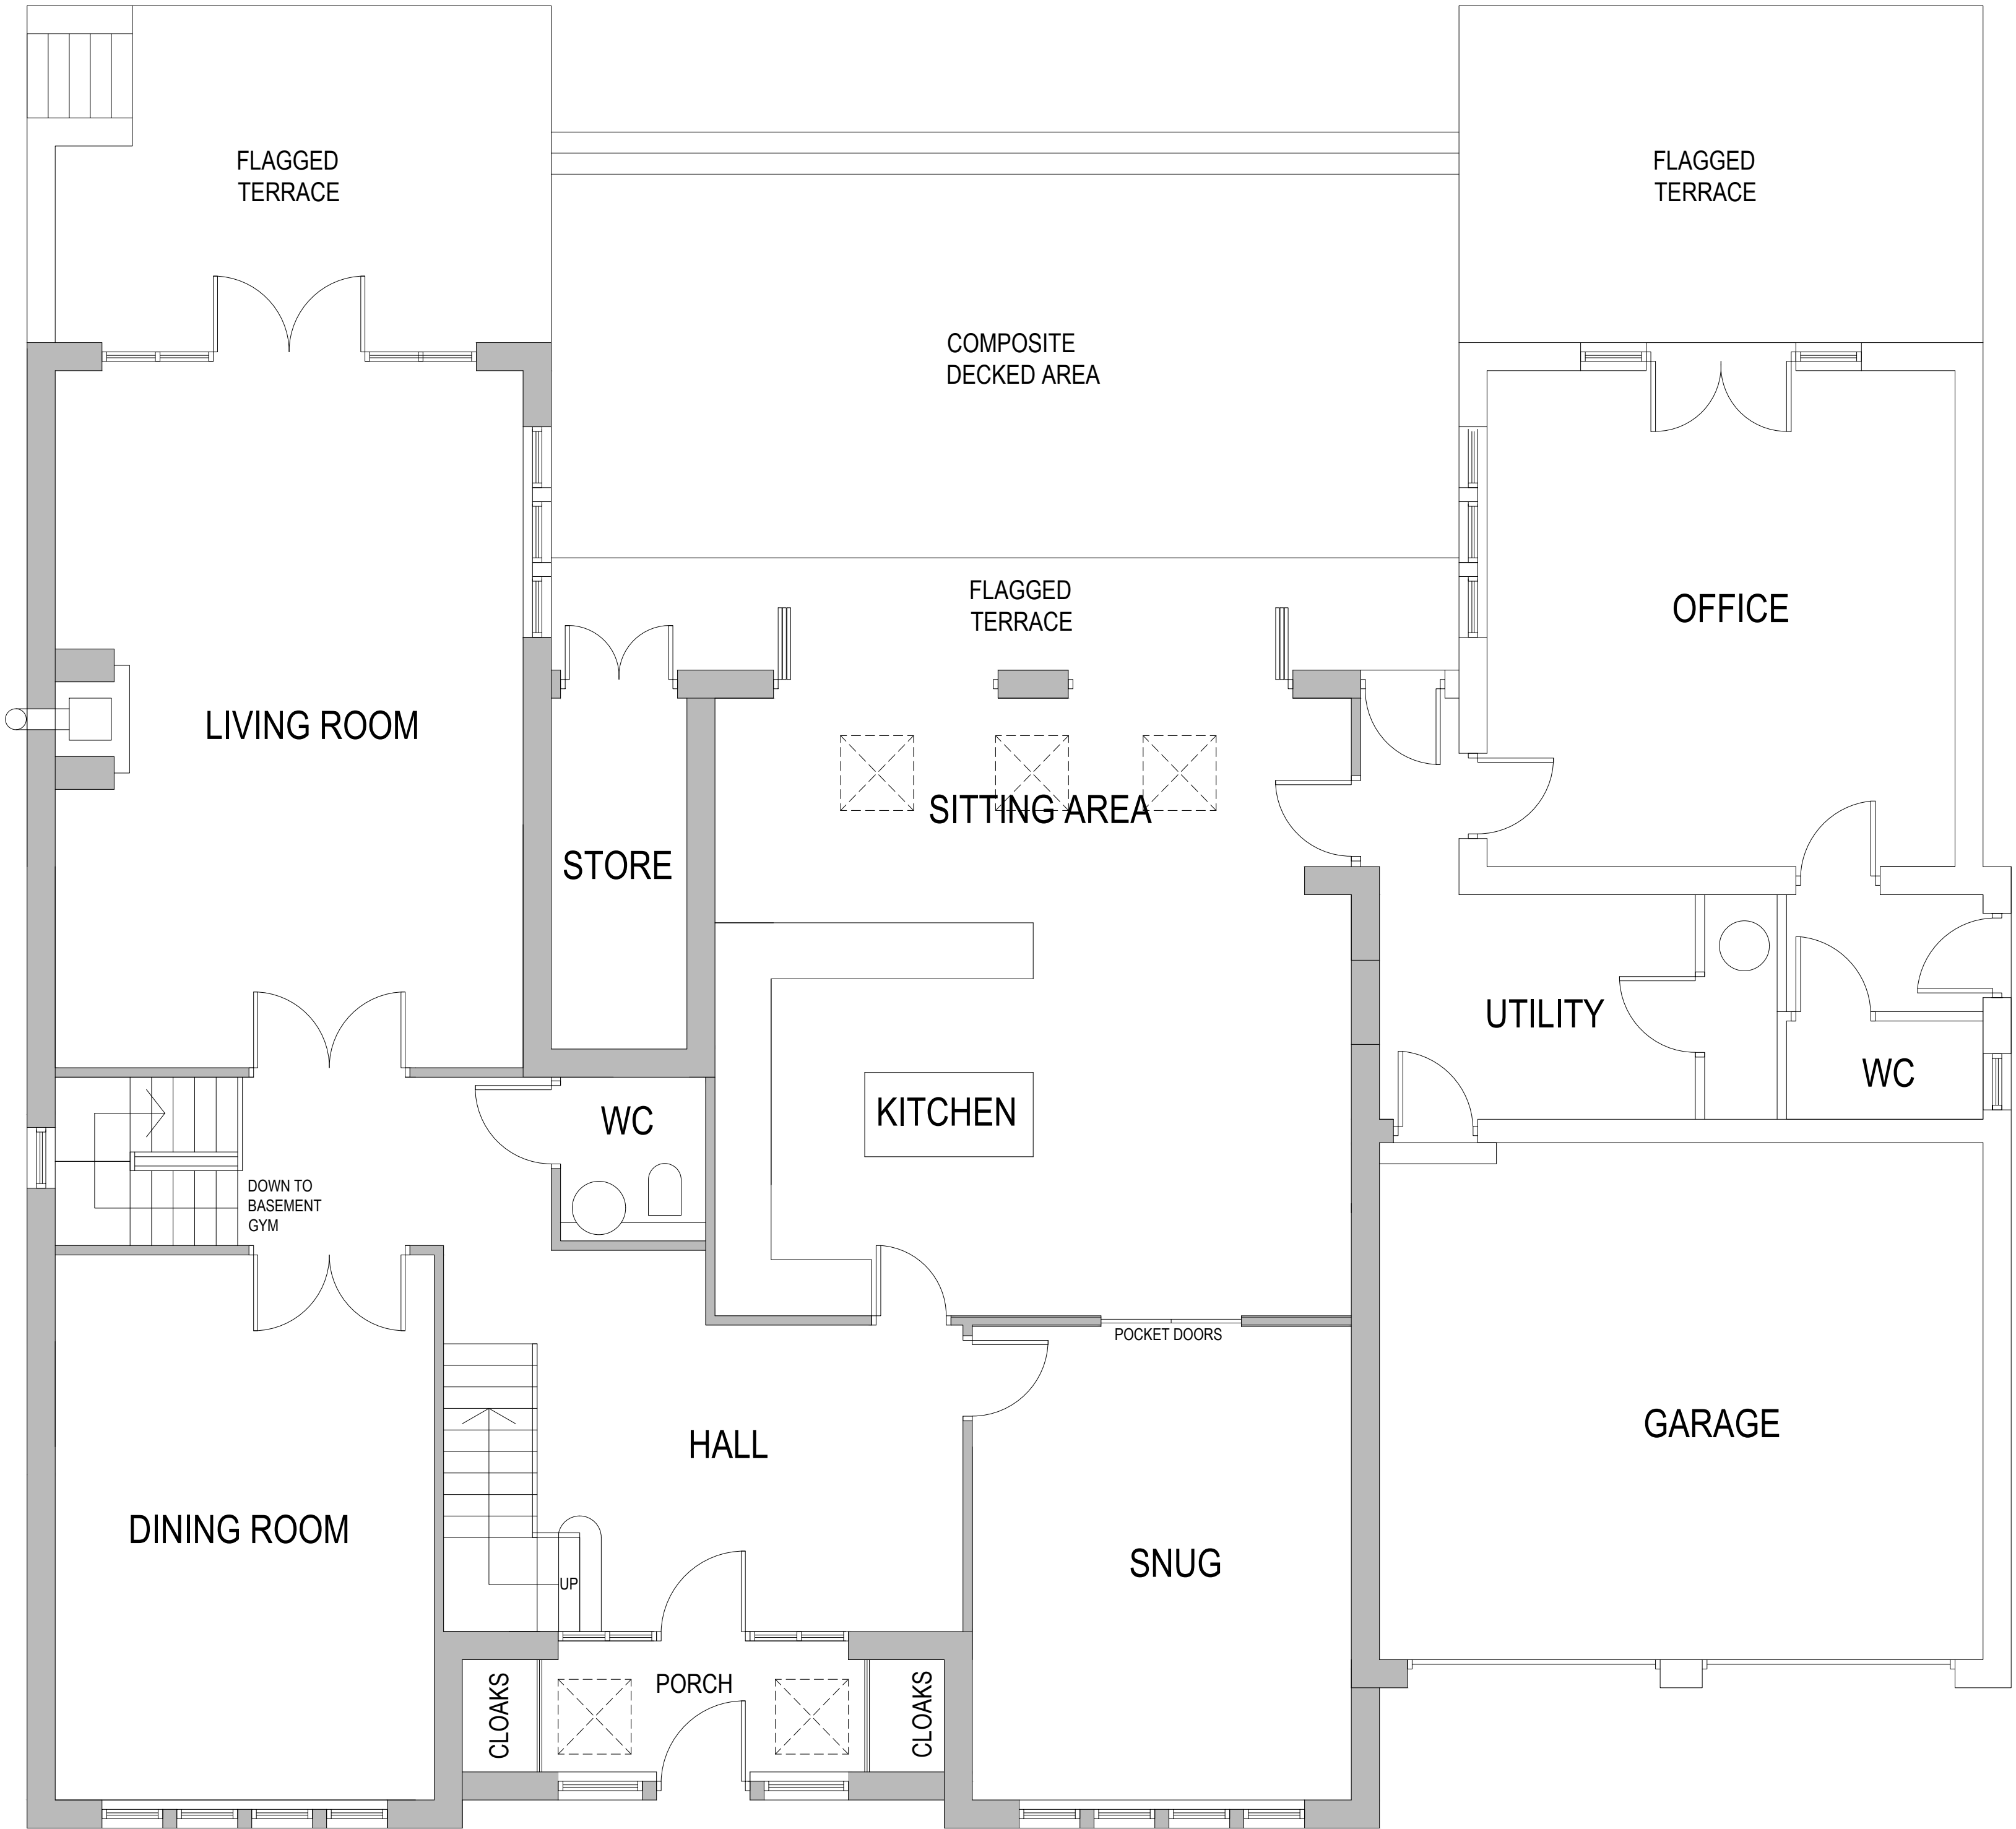

GROUND FLOOR PLAN

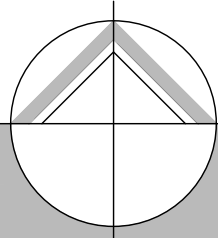

northern design
partnership

Chartered Architects
The Chapel, Millmoor Road,
Meltham, Holmfirth, HD9 5JU

www.northerndesignpartnership.co.uk
Instagram: @northerndesignp
Telephone: (01484) 854848

client	MR AND MRS BURMAN		
project	PROPOSED DWELLING 82 CARR HILL ROAD UPPER CUMBERWORTH HD8 8XN		
drawing	PROPOSED GROUND FLOOR PLAN		
revision	notes	date	drawn
*	*	*	*
scale :	1:50 AT A1	02.22	PB
project no.	drawing no.	revision	
2170	03		