



IF IN ANY DOUBT PLEASE ASK THE ARCHITECT FOR CLARIFICATION.
 DO NOT SCALE FROM DRAWING. ALL DIMENSIONS TO BE CHECKED ON SITE.
 THE COPYRIGHT FOR THESE DRAWINGS REMAINS THE PROPERTY OF THE ARCHITECT. THEY MUST NOT BE REPRODUCED IN ANY WAY WITHOUT THE ARCHITECT'S PRIOR WRITTEN CONSENT.




SOUTH ELEVATION

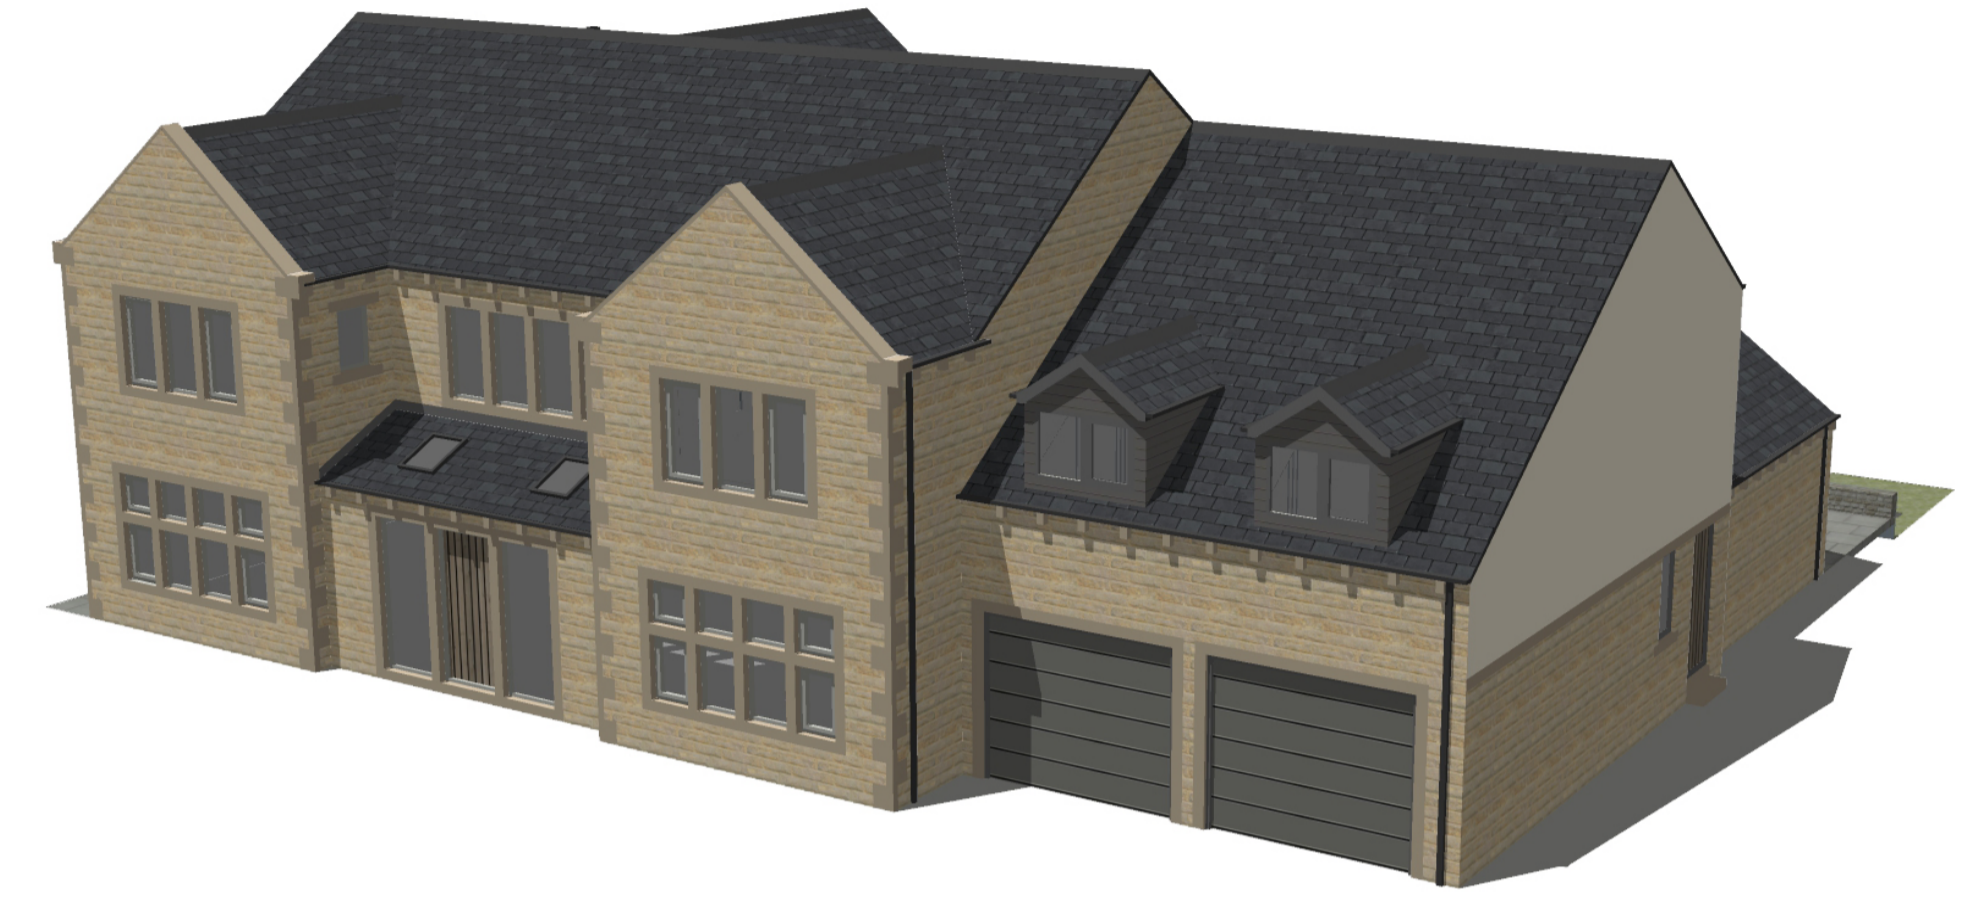


SOUTH EAST PERSPECTIVE

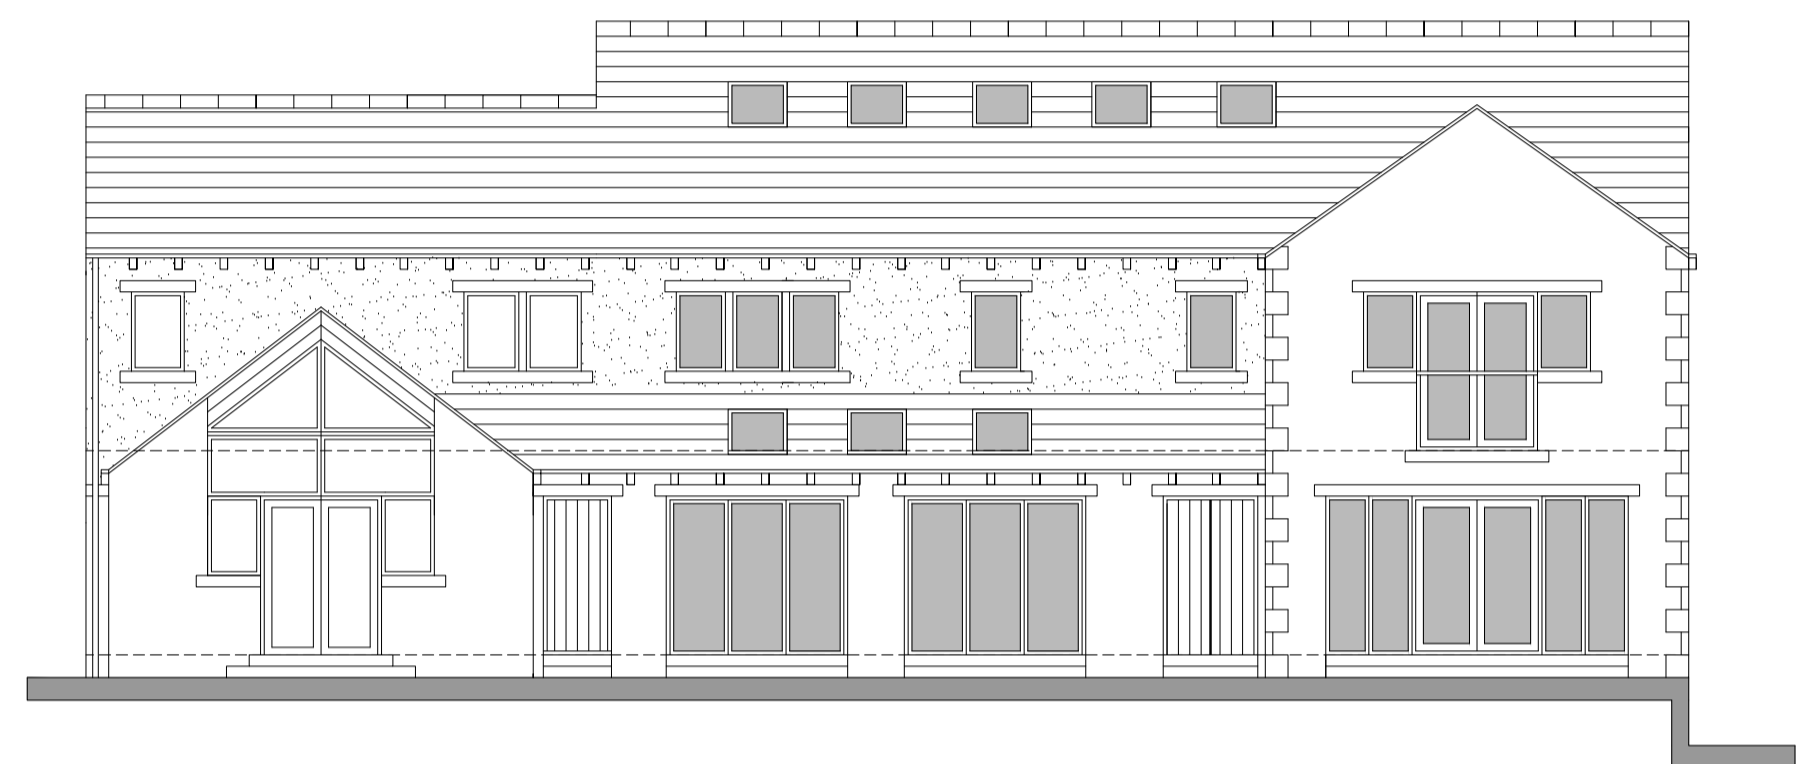


NORTH ELEVATION

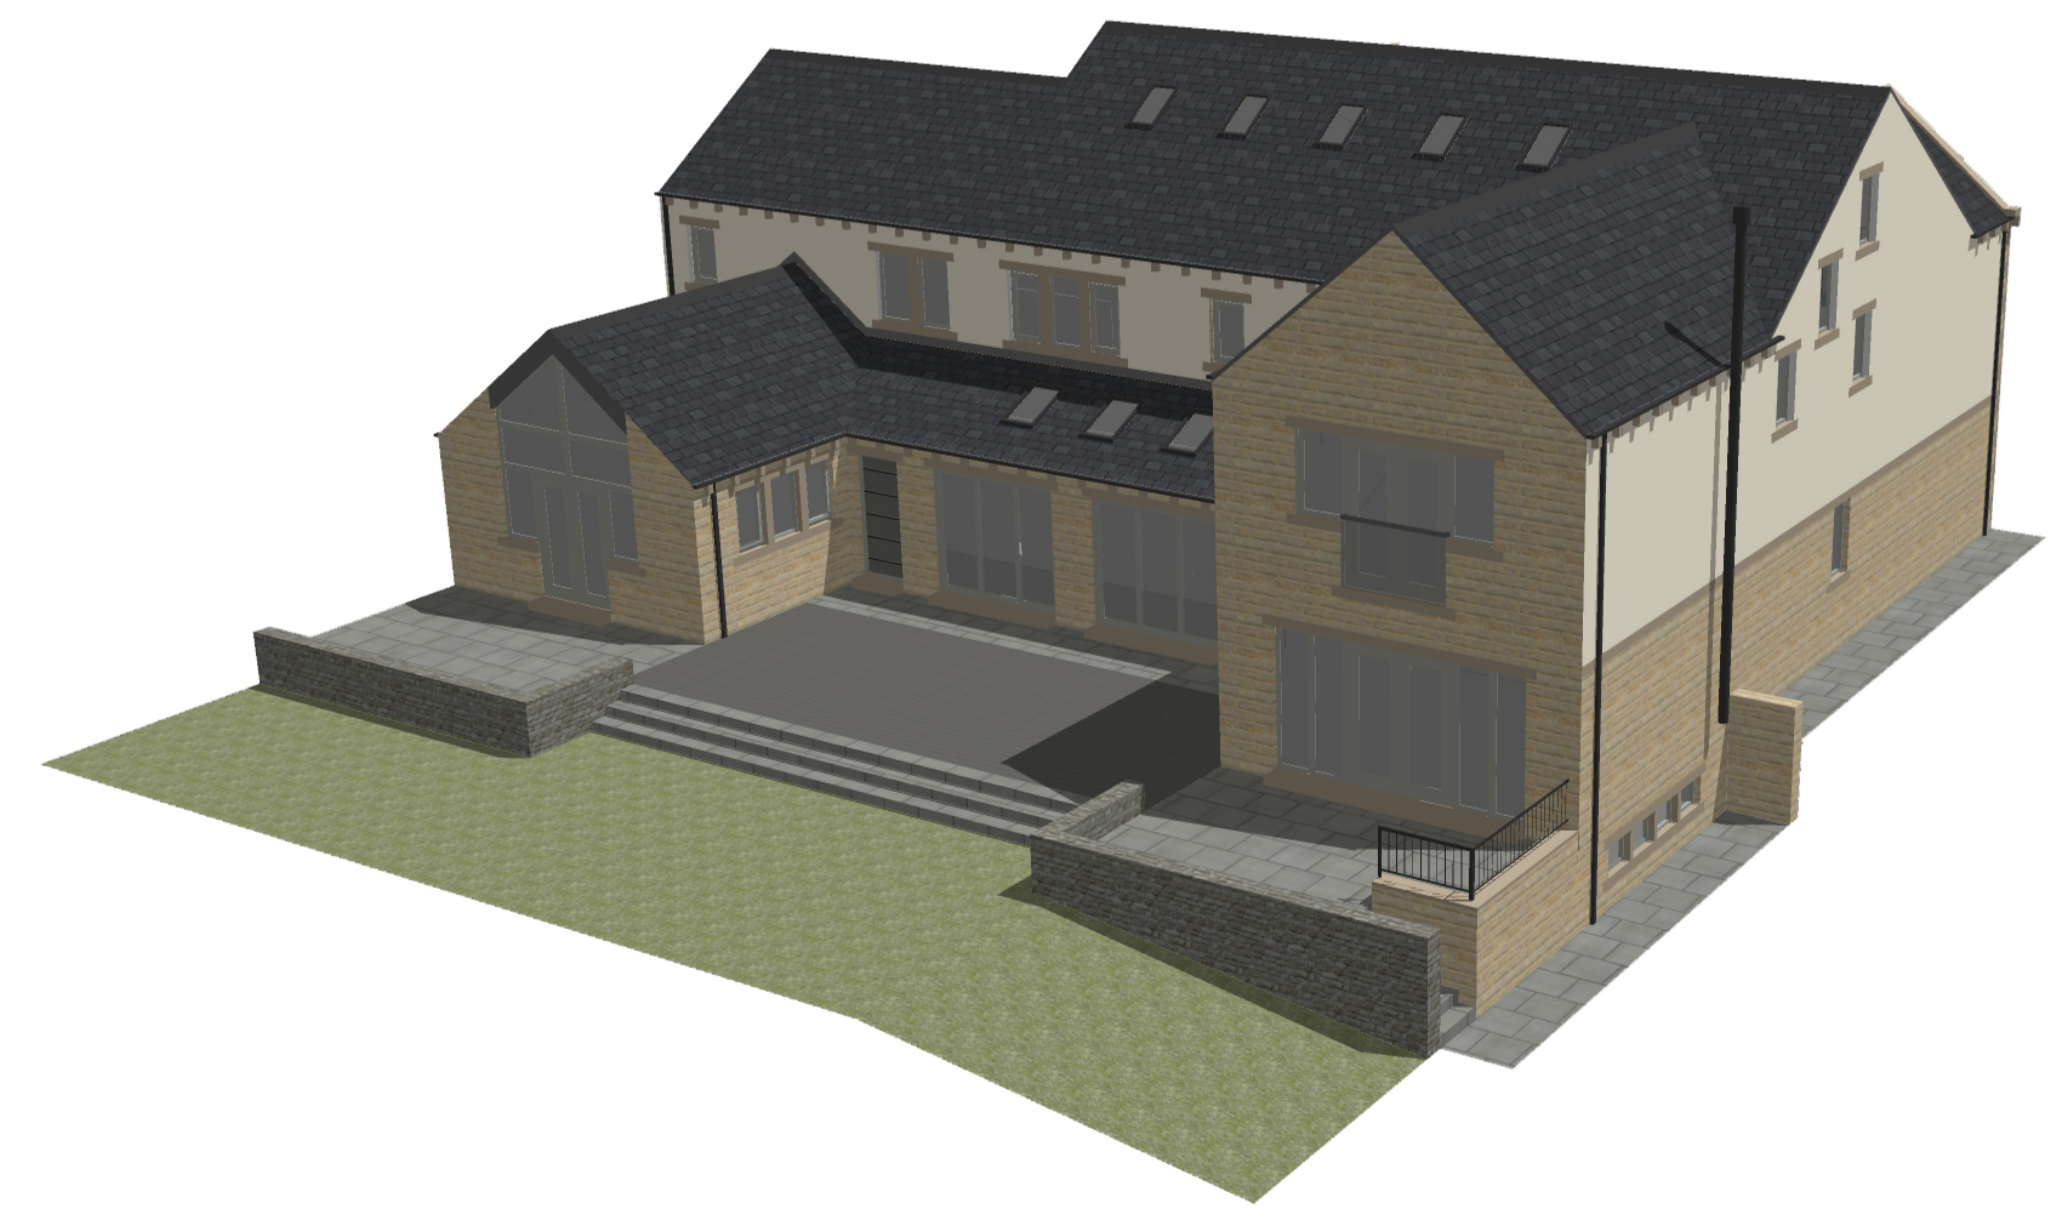


NORTH WEST PERSPECTIVE

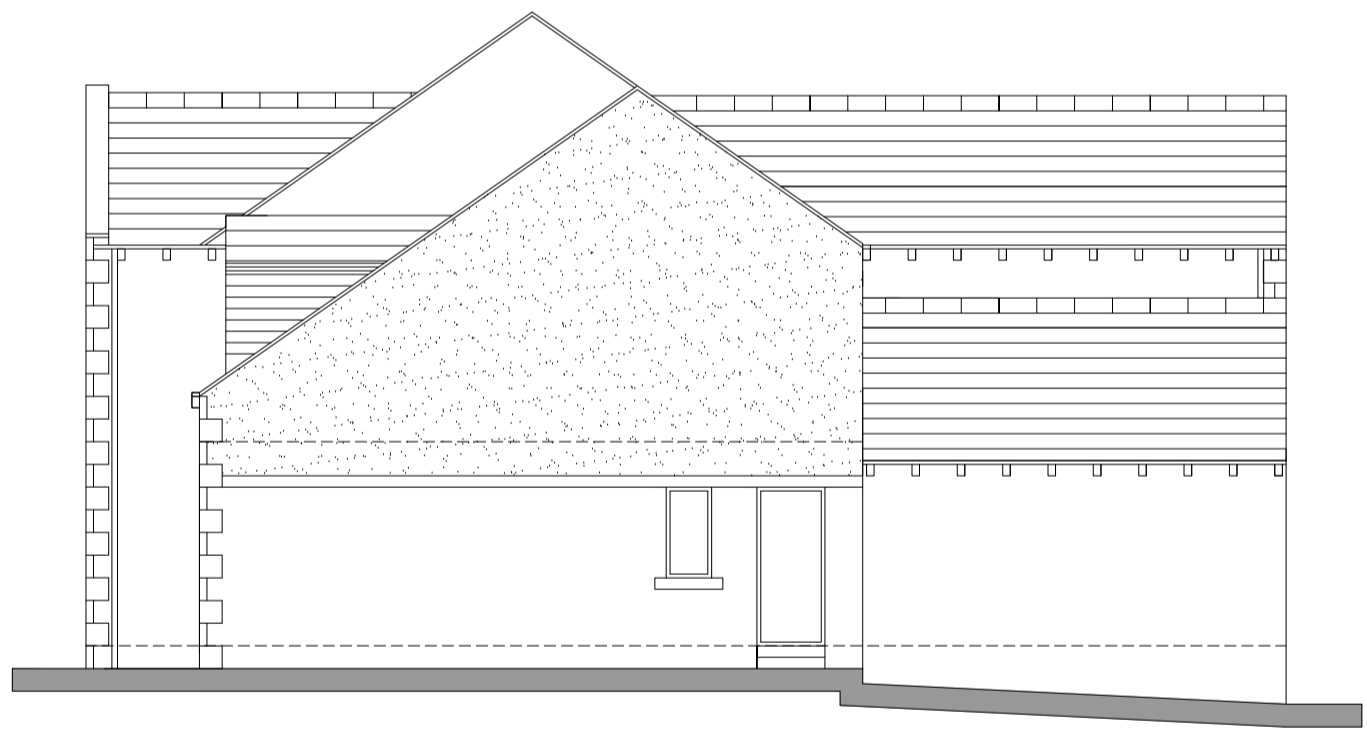

EAST ELEVATION

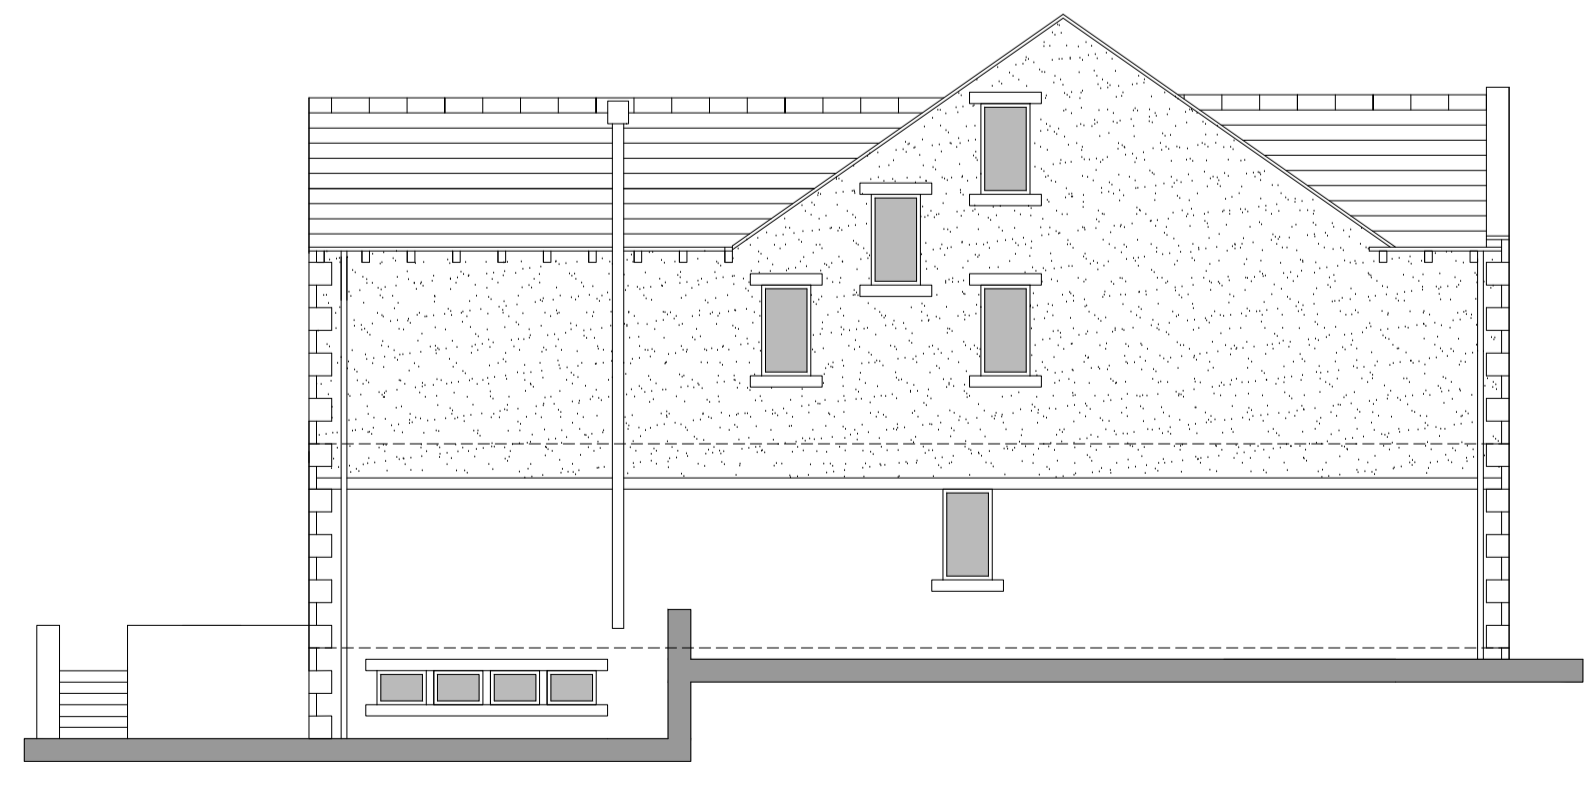

WEST ELEVATION

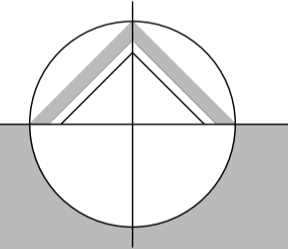

northern design partnership

Chartered Architects
 The Chapel, Millmoor Road,
 Meltham, Holmfirth, HD9 5JU

www.northerndesignpartnership.co.uk
 Instagram: @northerndesignp
 Telephone: (01484) 854848

client	MR AND MRS BURMAN		
project	PROPOSED DWELLING 82 CARR HILL ROAD UPPER CUMBERWORTH HD8 8XN		
drawing	PROPOSED ELEVATIONS		
revision	notes	date	drawn
scale :	1:100 AT A1	02.22	PB
project no.	drawing no.	revision	
2170	05		