


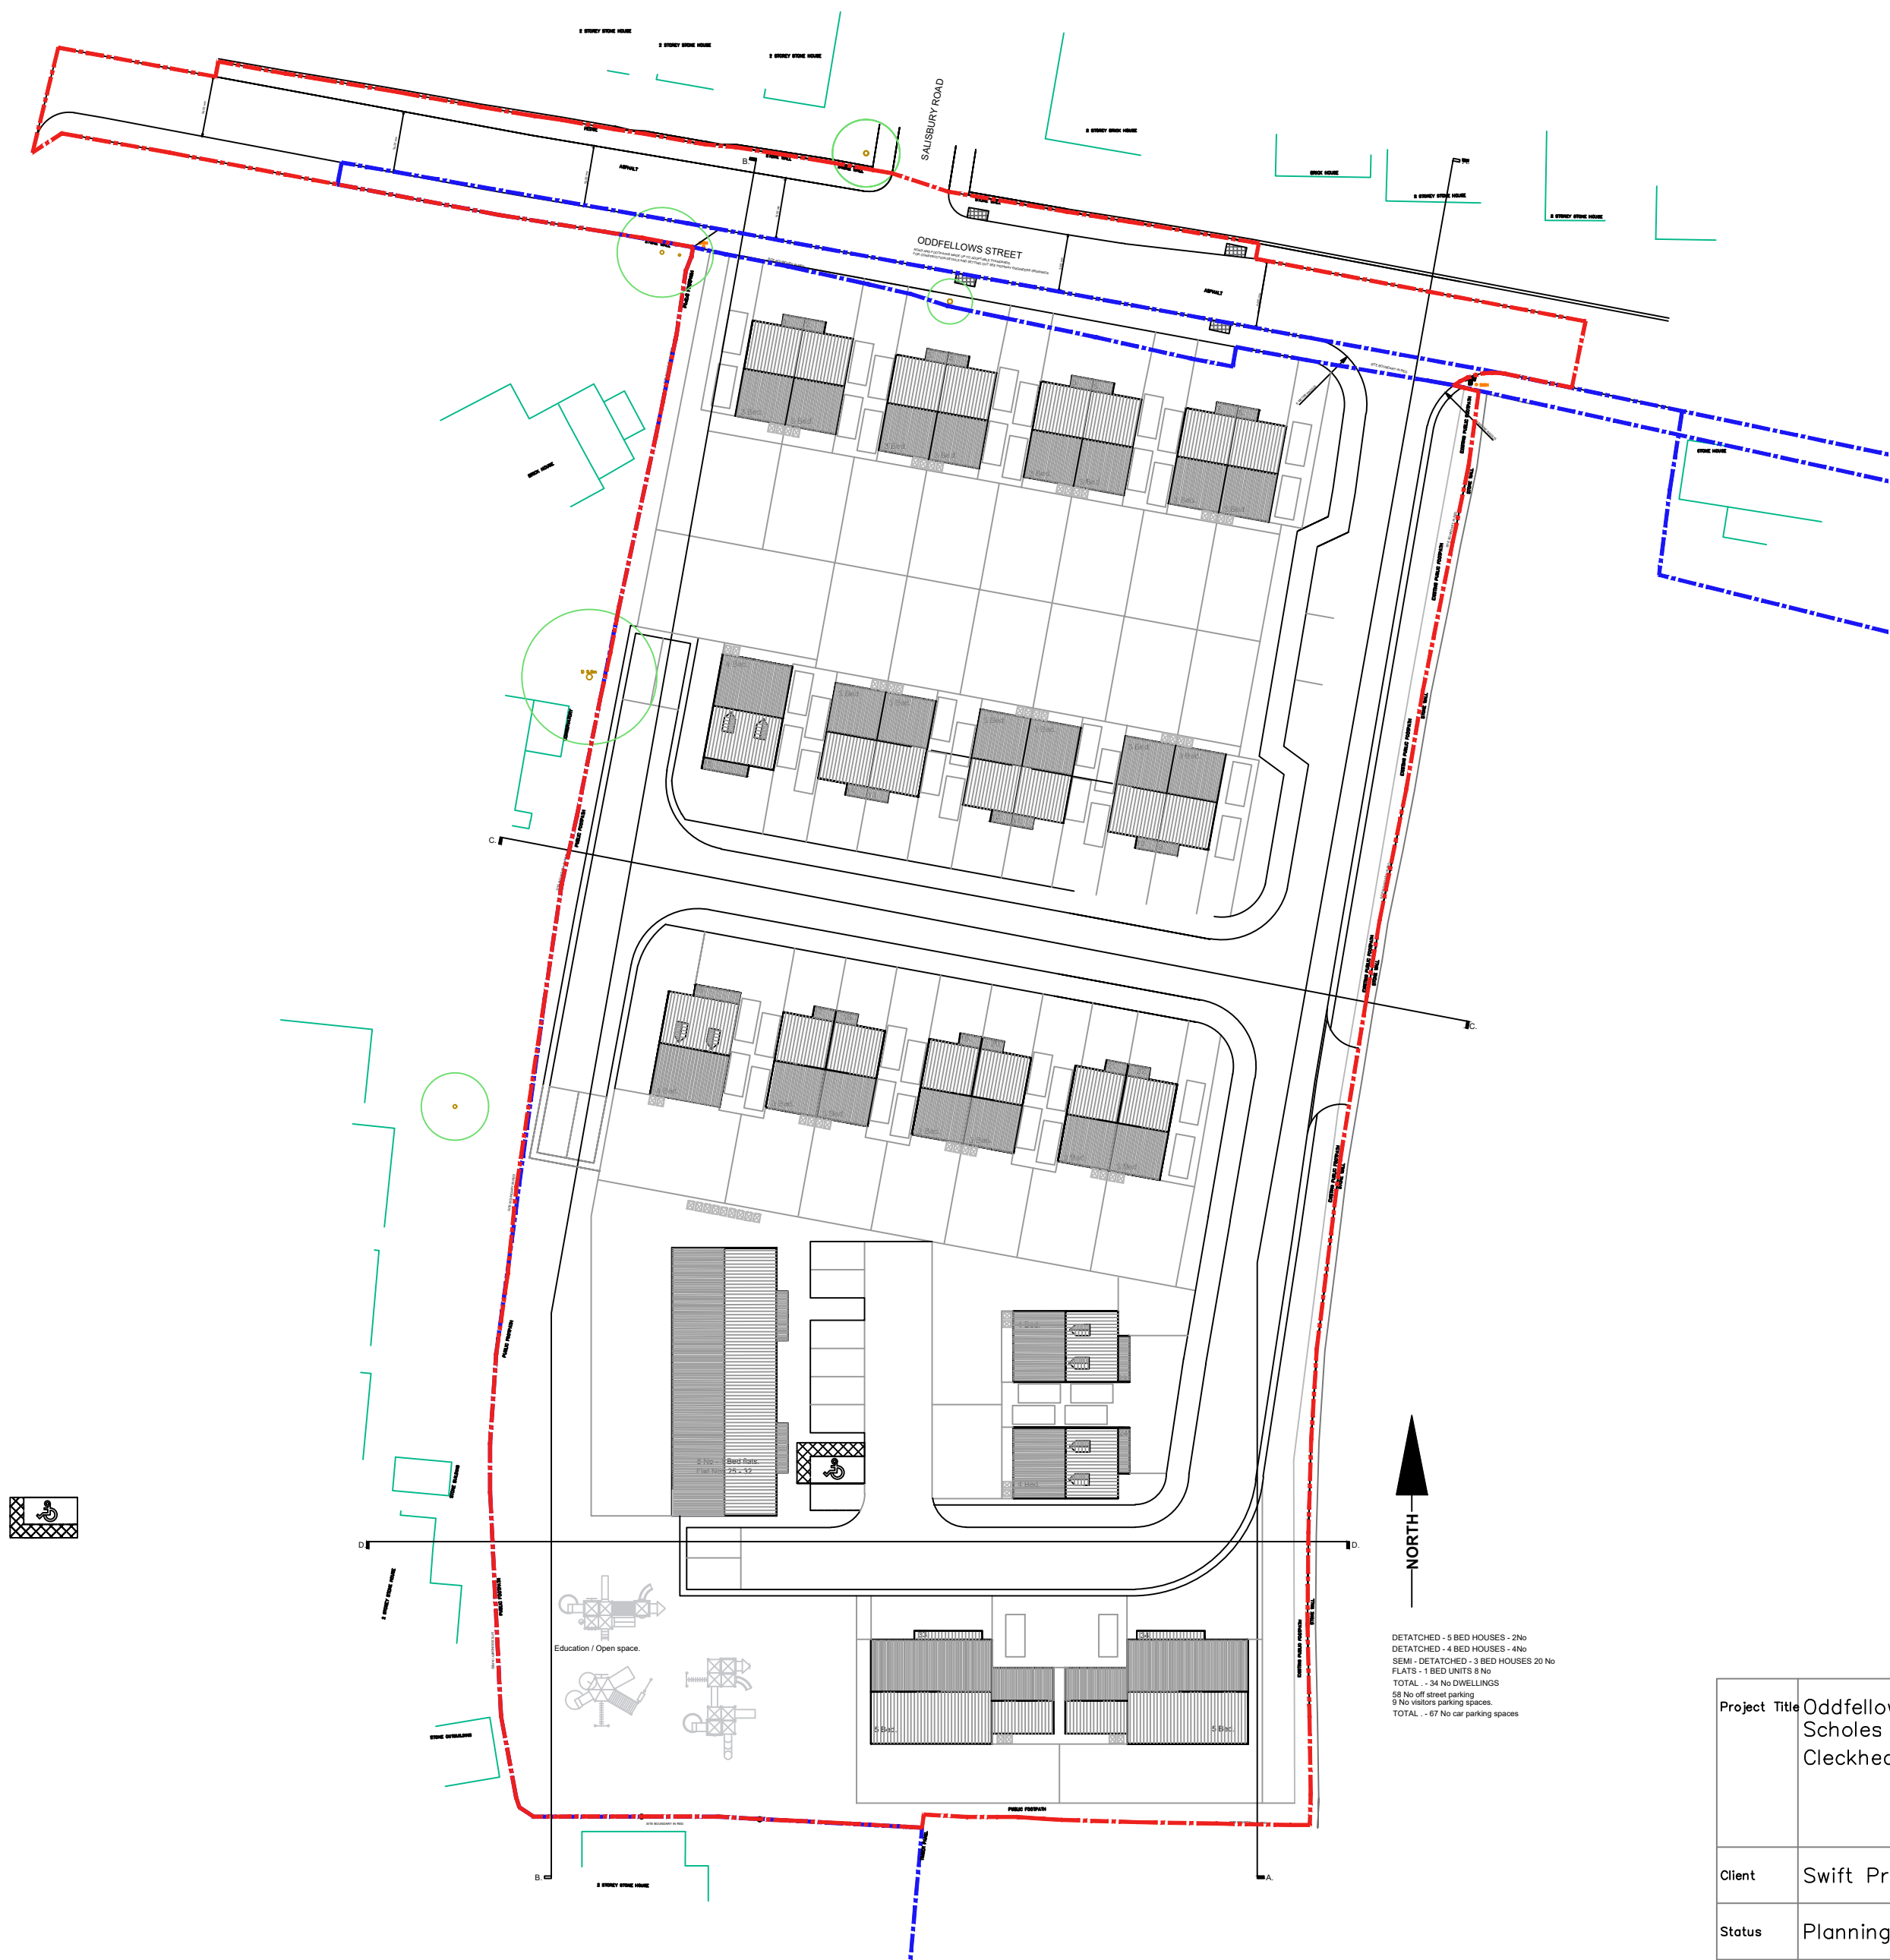

J	07/22	Site boundary altered to suit LA comments	SC
H	01/22	5 Bed houses added 04/01/22	AL
G	10/21	Affordable flats added 28/10/21	--
F	10/21	Layout adjusted in line with meeting 14/10/21	--
E	10/21	Layout adjusted to planners requirements	--
D	08/21	Road adjusted to Engineers requirements	--
C	07/21	Revised site layout	--
Rev	Date	Description	Rev By
Chk'd	B		

Project Title	Oddfellows street development Scholes Cleckheaton				Drawing Title	Site Plan			
					Job-Dwg No	OS 100 – 02			Rev
Client	Swift Property & Management Ltd								
Status	Planning								
Scale	1: 500			Drawing Size A2					
Drawn By	Al	Checked By		Date	06/21				
Note off this drawing.									