



IF IN ANY DOUBT PLEASE ASK THE ARCHITECT FOR CLARIFICATION.
 DO NOT SCALE FROM DRAWING. ALL DIMENSIONS TO BE CHECKED ON SITE.
 THE COPYRIGHT FOR THESE DRAWINGS REMAINS THE PROPERTY OF THE ARCHITECT.
 THEY MUST NOT BE REPRODUCED IN ANY WAY WITHOUT THE ARCHITECT'S PRIOR
 WRITTEN CONSENT.

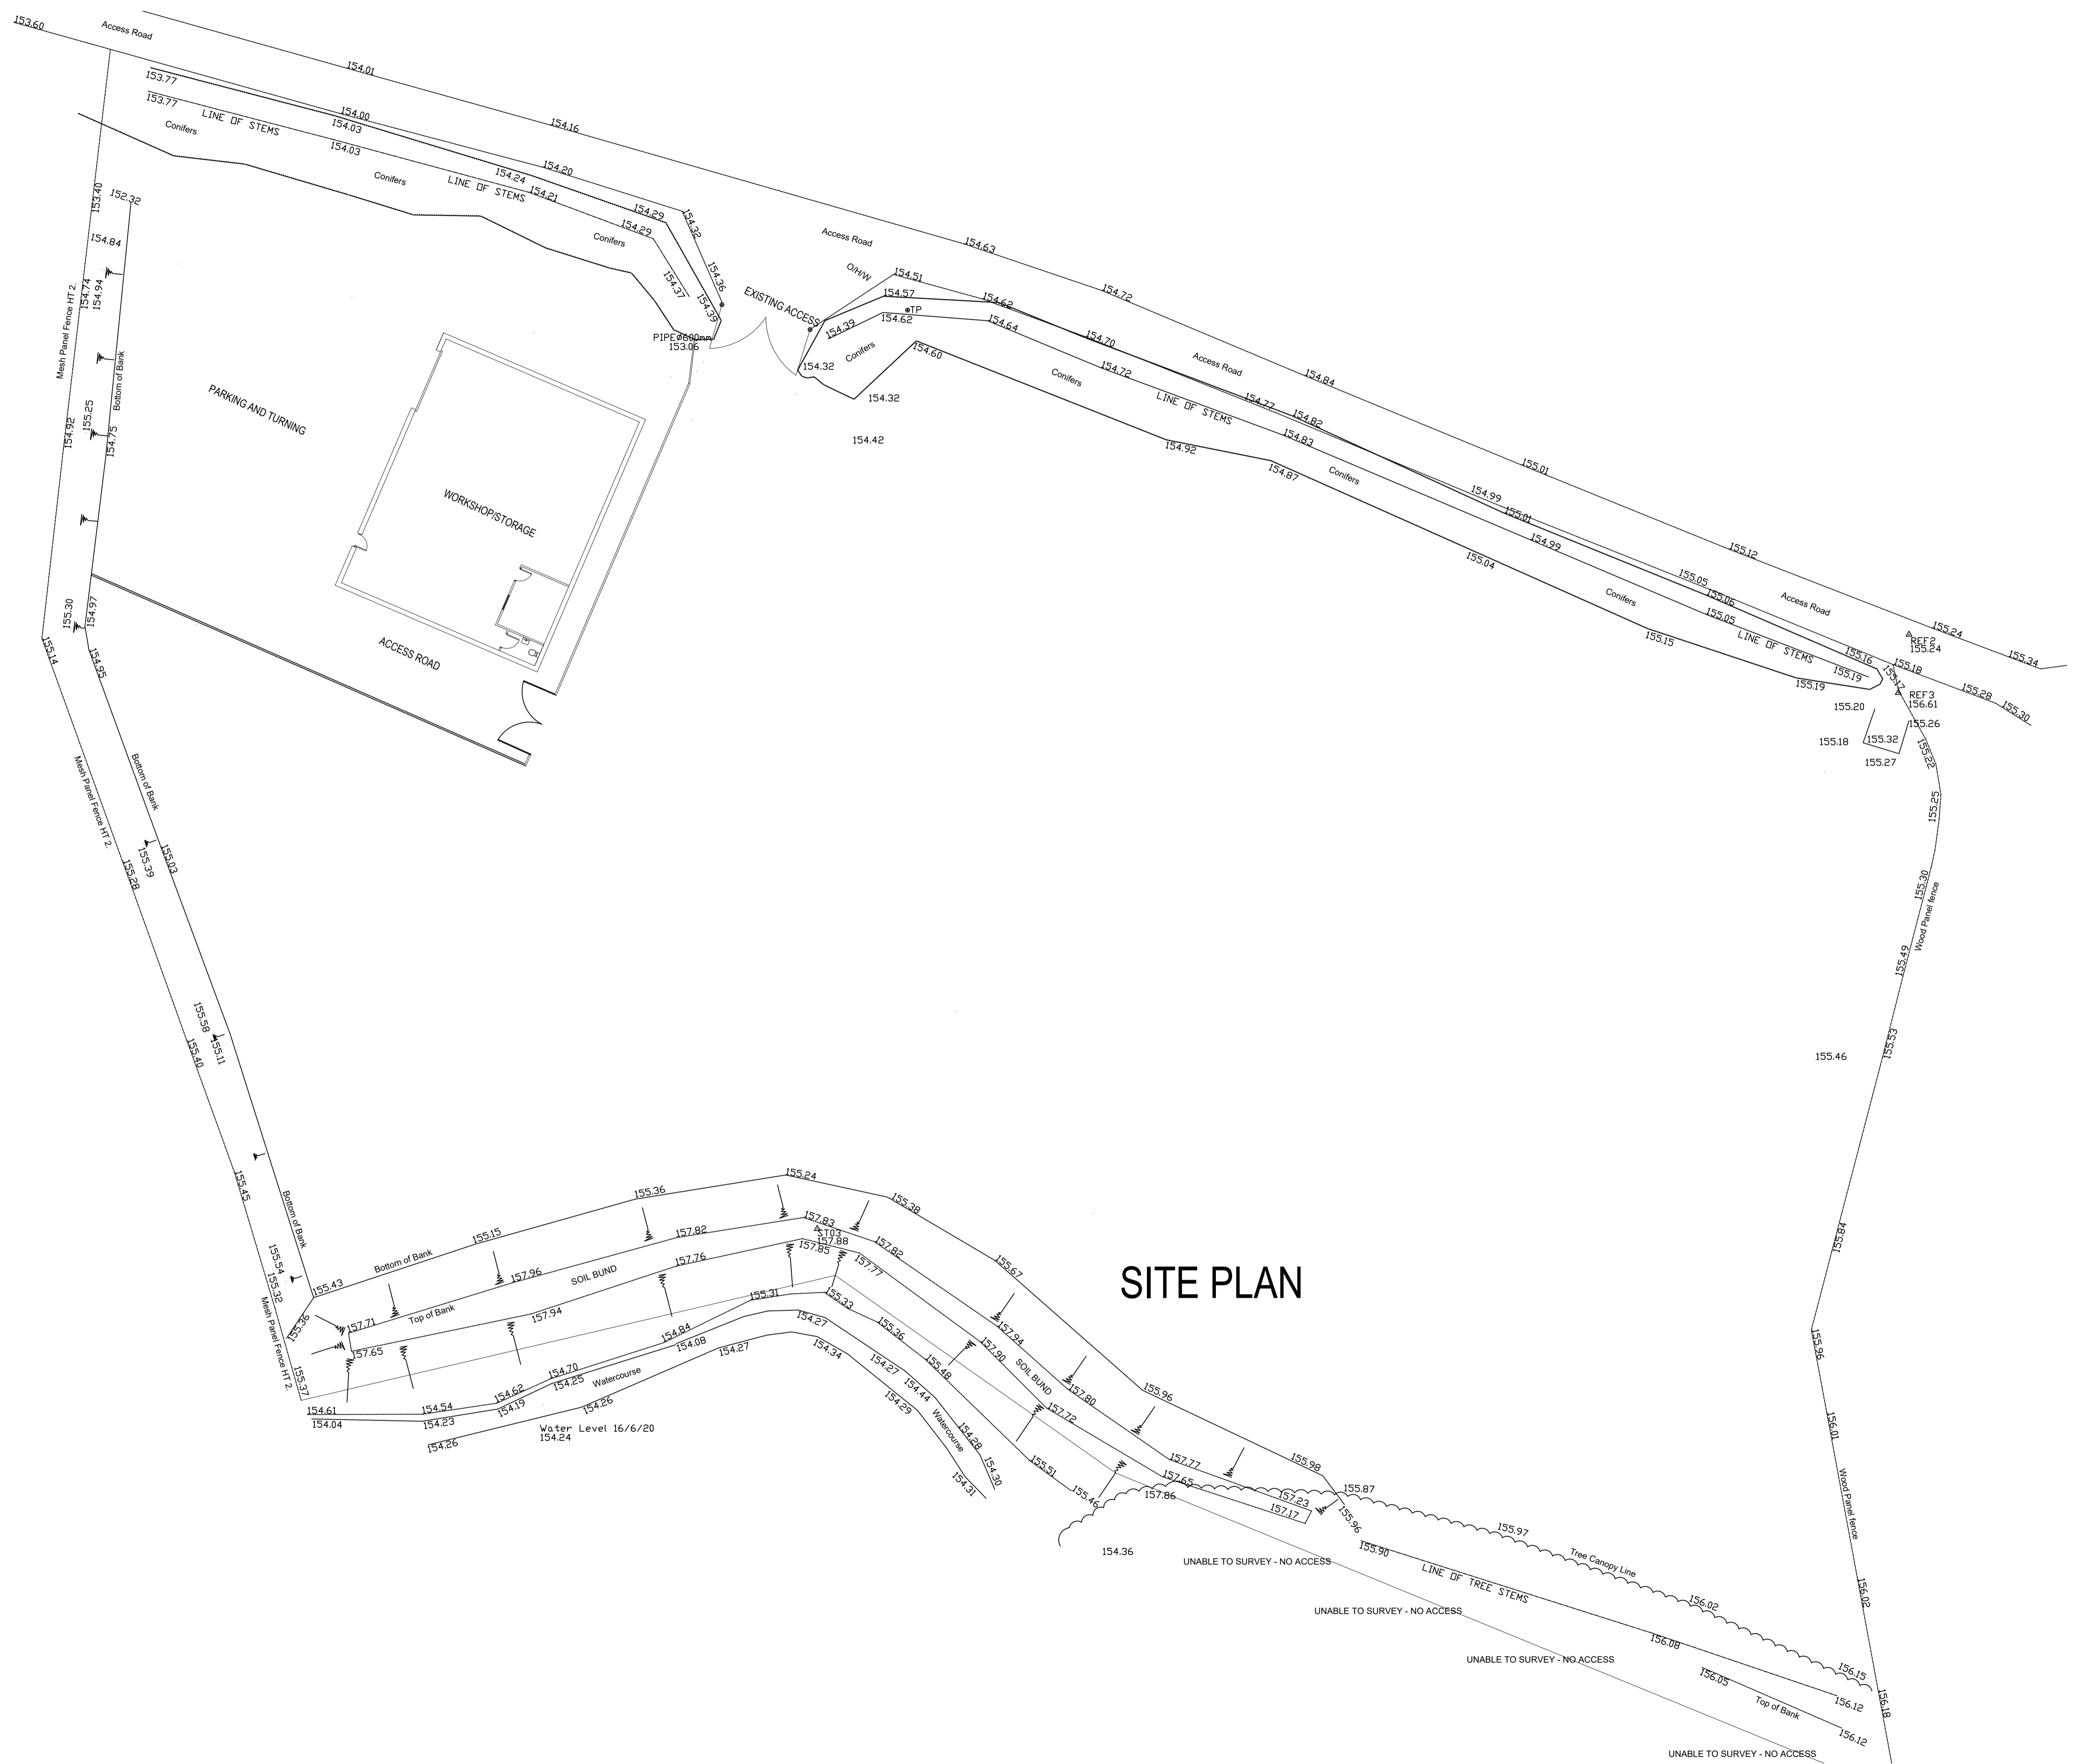

SITE PLAN

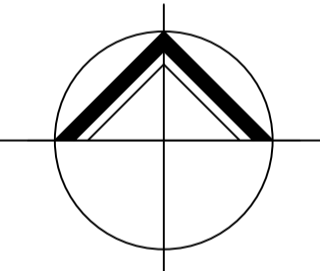

**NORTHERN
 DESIGN
 PARTNERSHIP**
 Chartered Architects
 THE CHAPEL
 MILLMOOR ROAD
 MELTHAM
 HUDDERSFIELD HD9 5JU
 TELEPHONE (01484) 854848
 FAX (01484) 854949

CLIENT			
BENEFICIAL APPLICATIONS LTD			
PROJECT			
PROPOSED NEW INDUSTRIAL UNIT NEAR BANK PARK NEAR BANK SHELLEY			
DRAWING TITLE			
EXISTING SITE PLAN			
Rev.	Notes	Date	Drawn
SCALE	1:200@A1	11.20	AD
PROJECT No.	1622	DRAWING No.	208
		Rev.	