




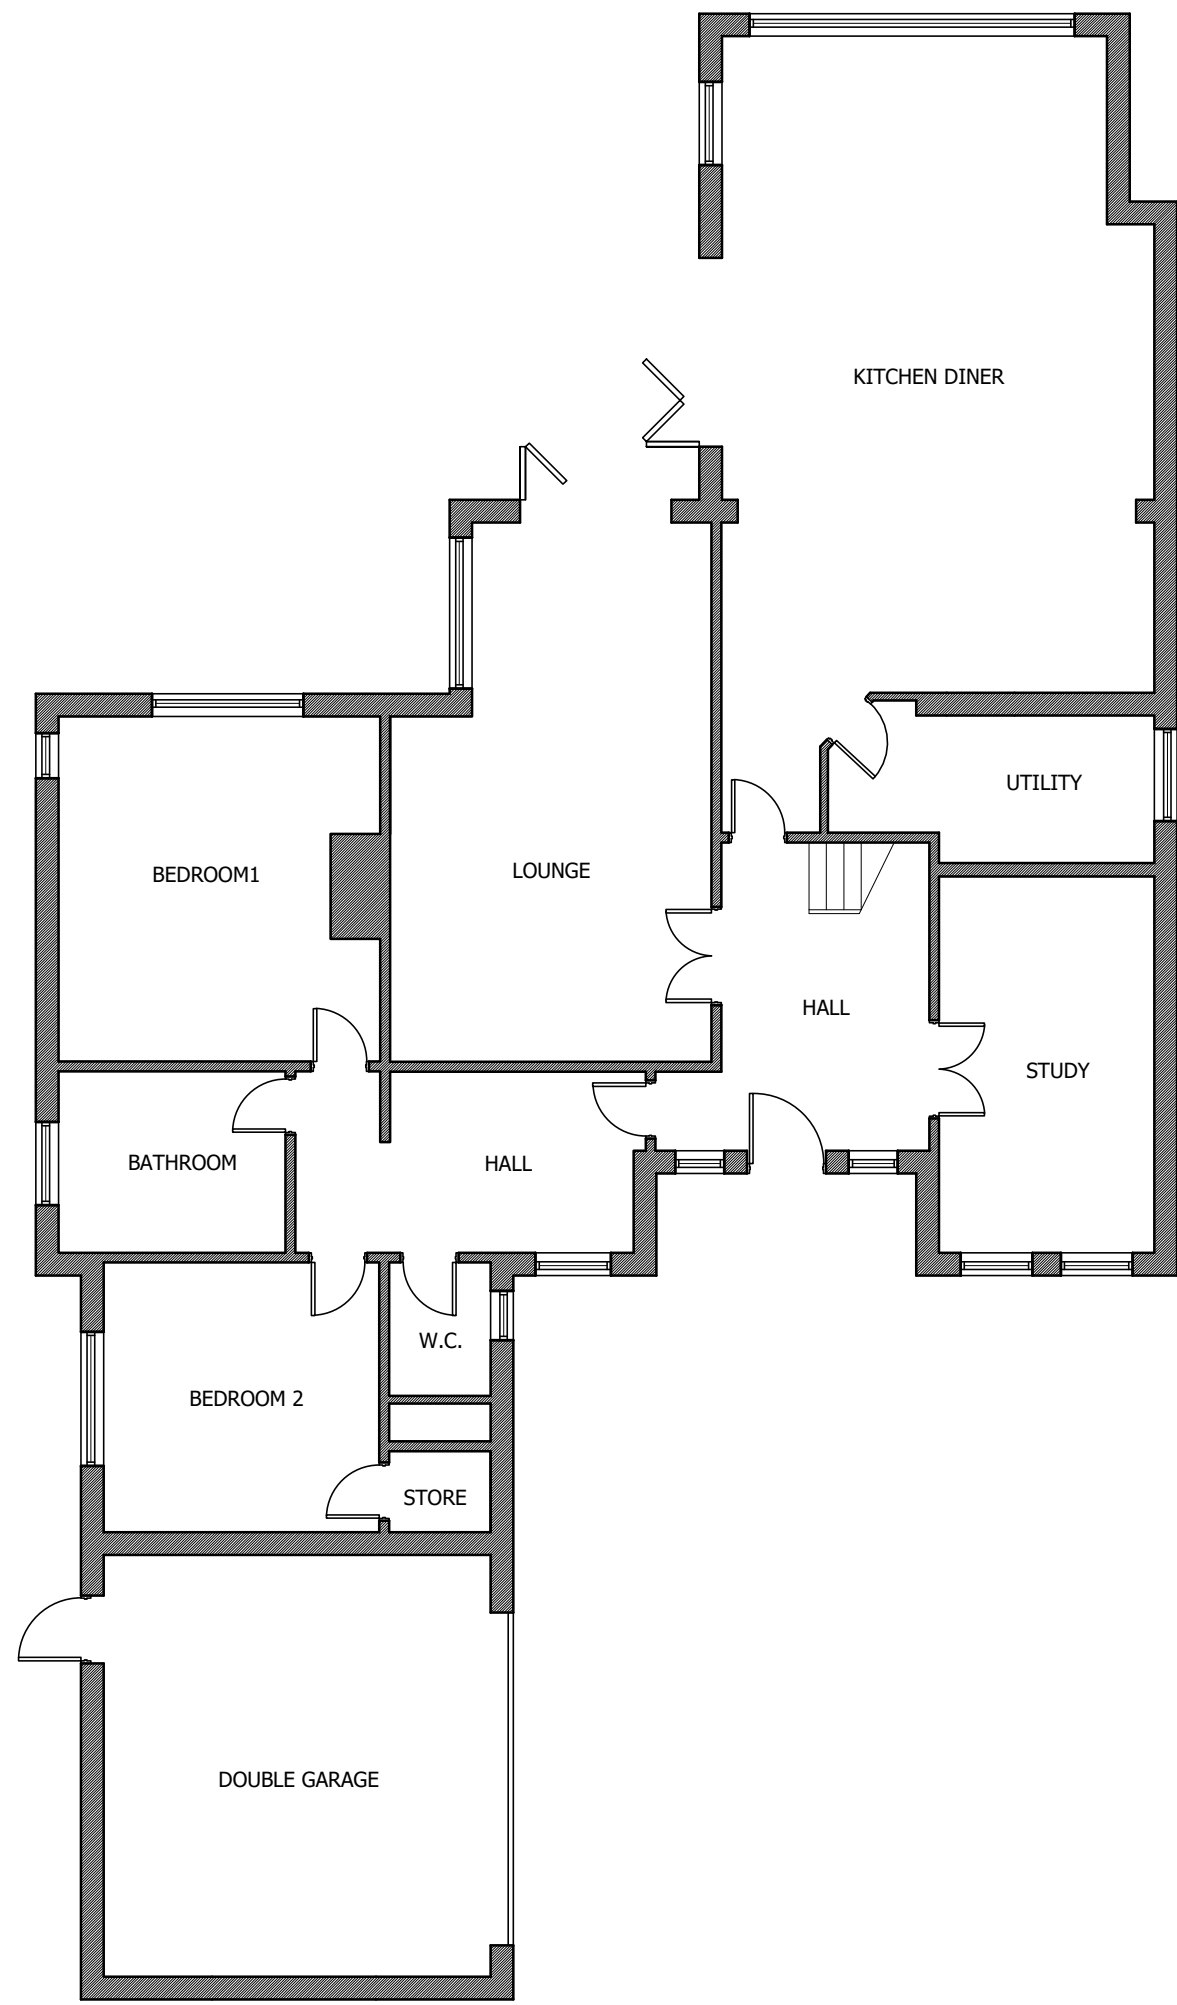


5. Proposed Ground Floor Layout
Scale 1:100

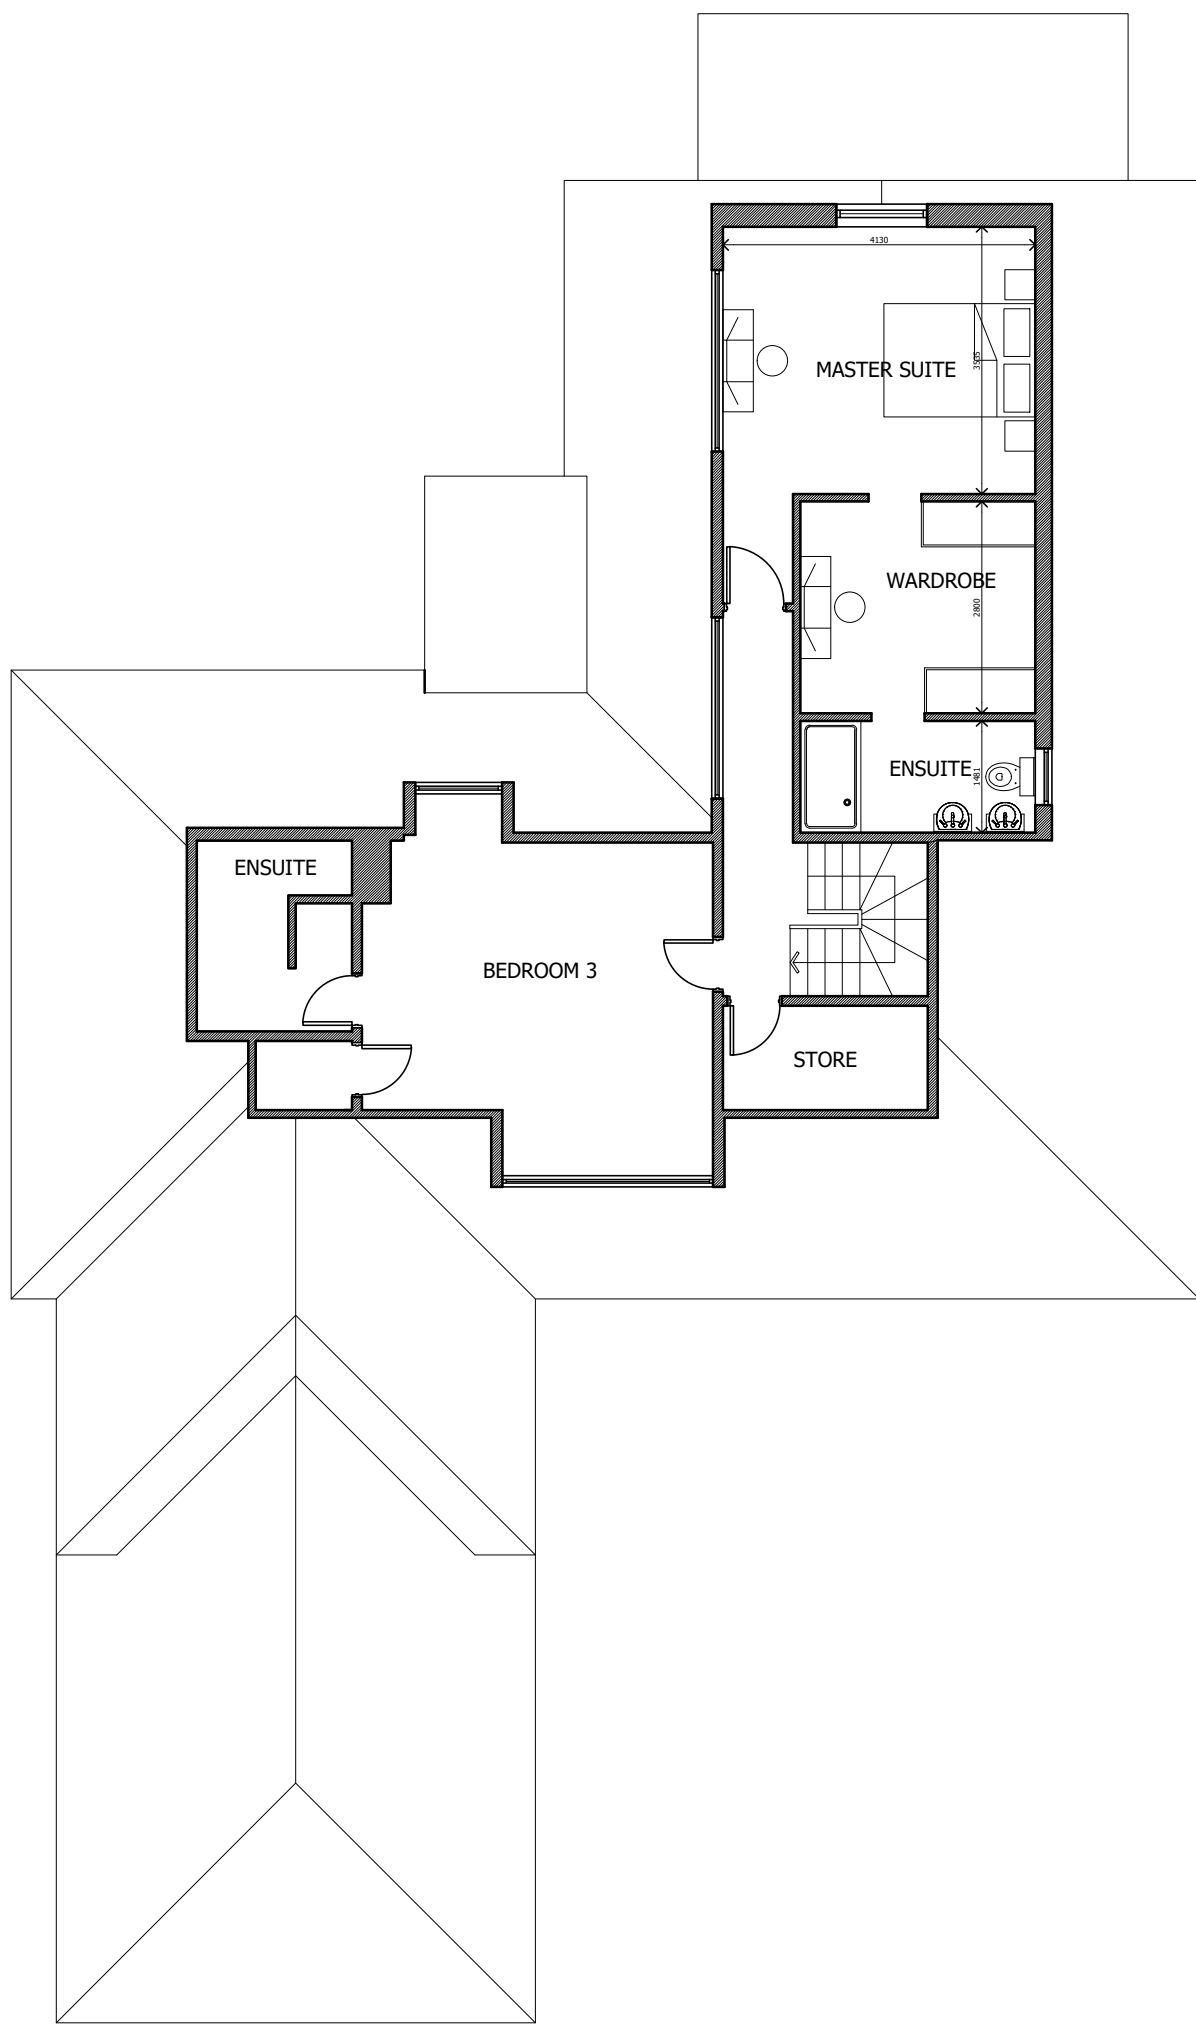


6. Proposed First Floor Layout
Scale 1:100

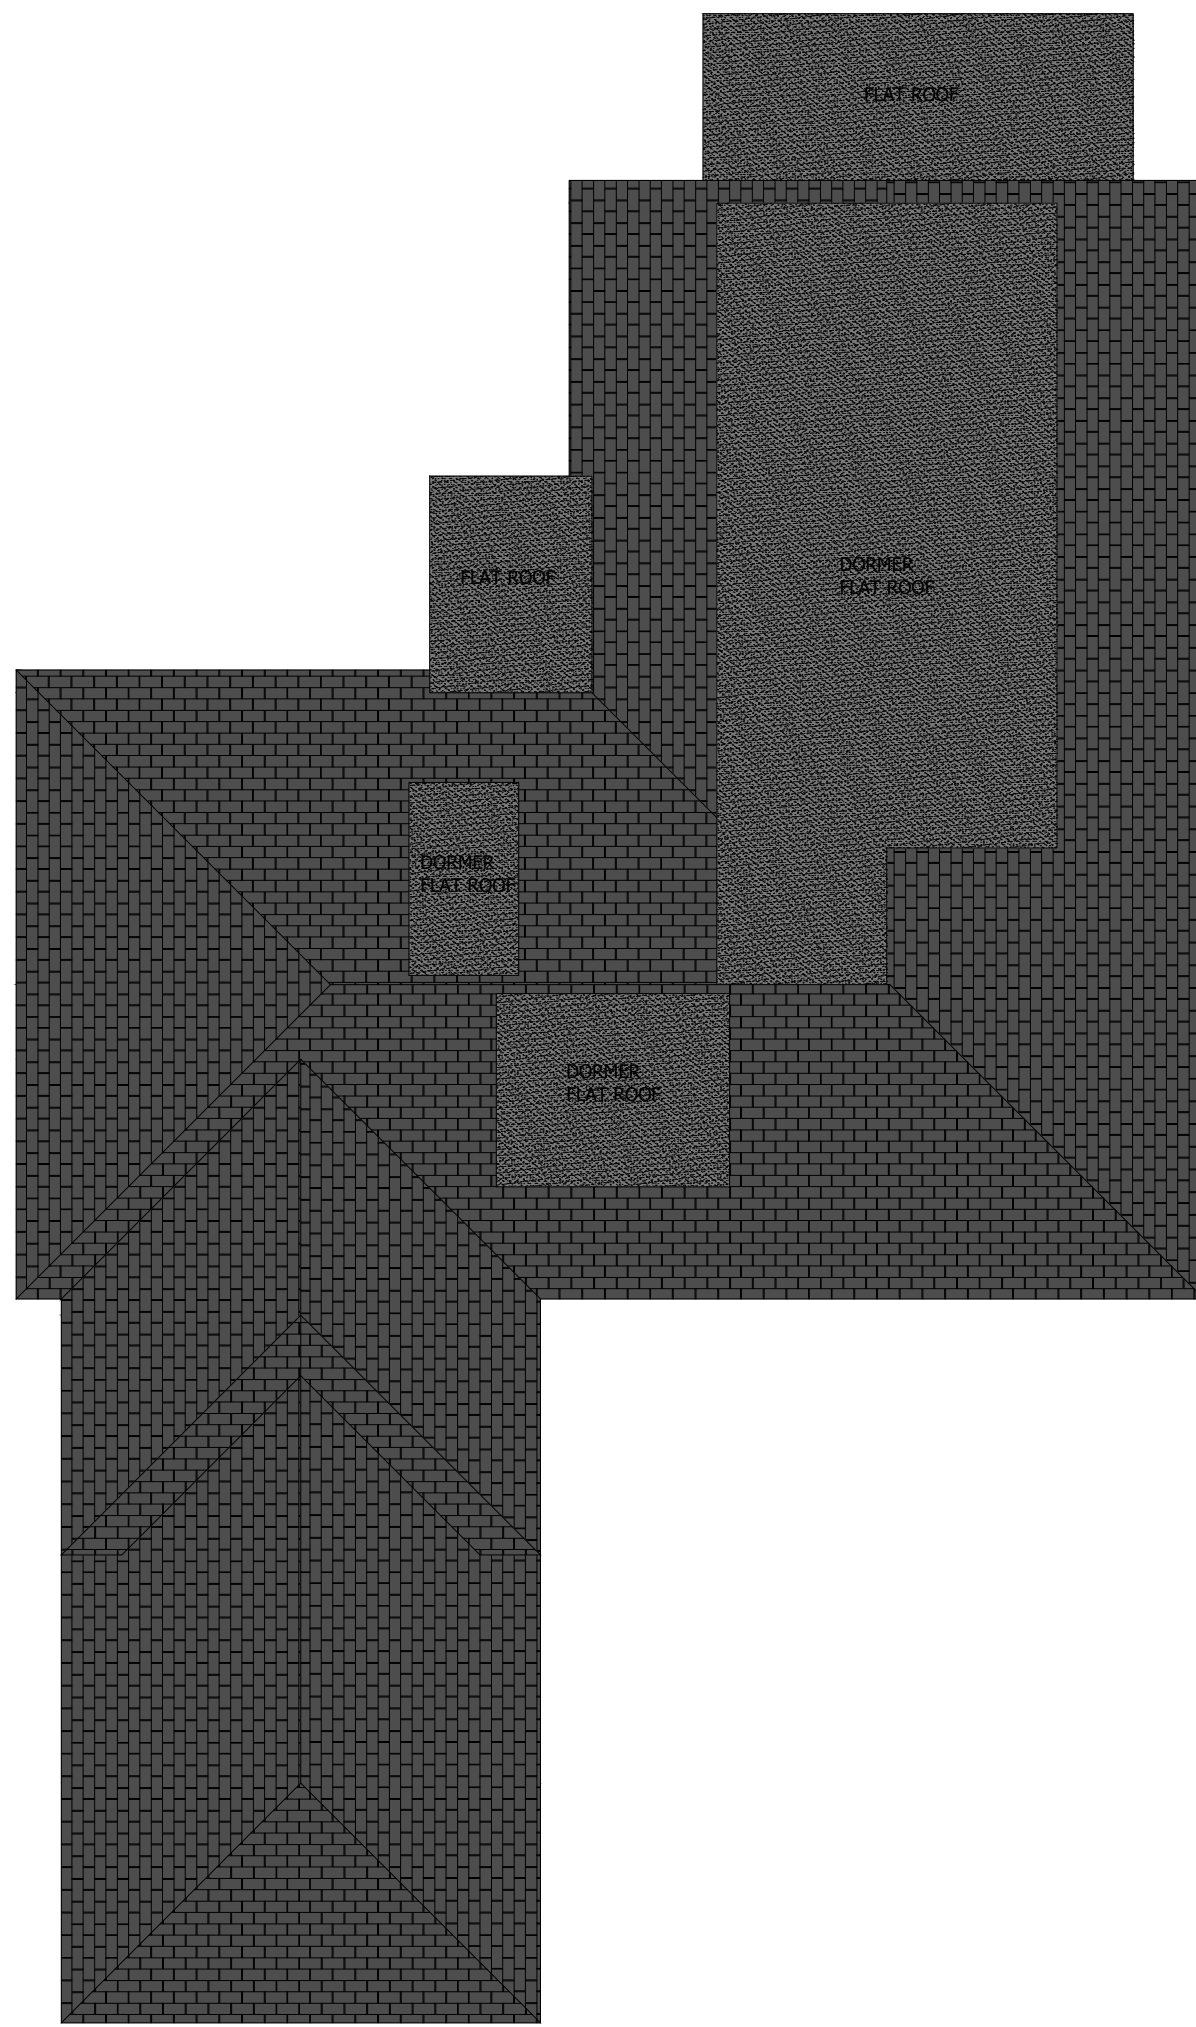


7. Proposed Roof Layout
Scale 1:100

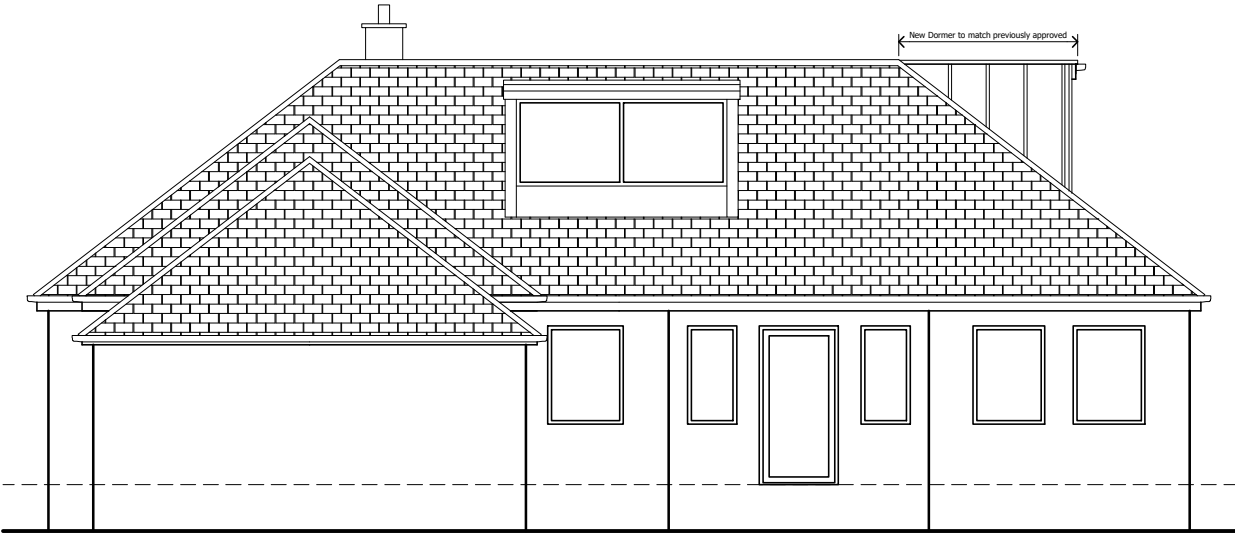


8. Proposed East Elevation (Front)
Scale 1:100

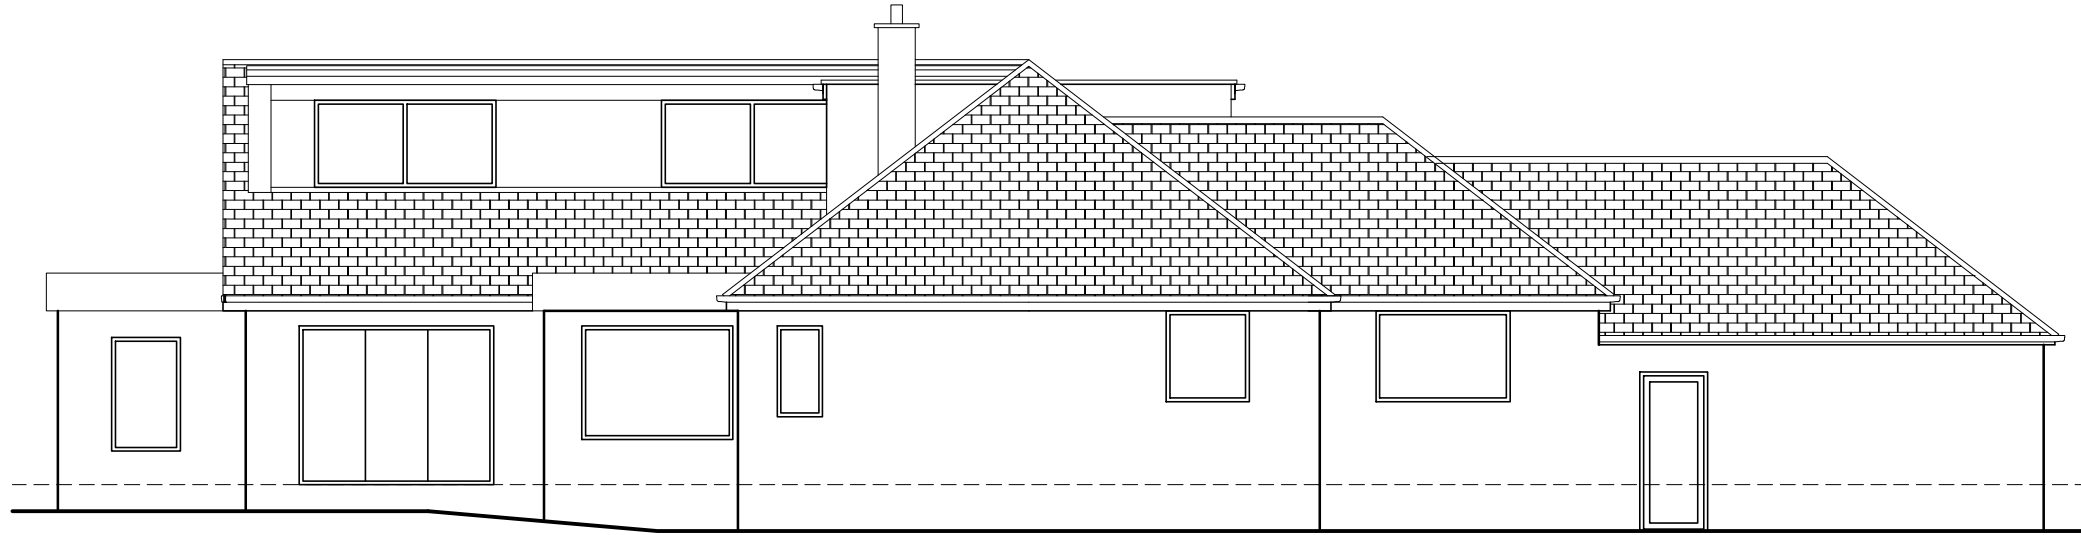


9. Proposed South Elevation (Side)
Scale 1:100

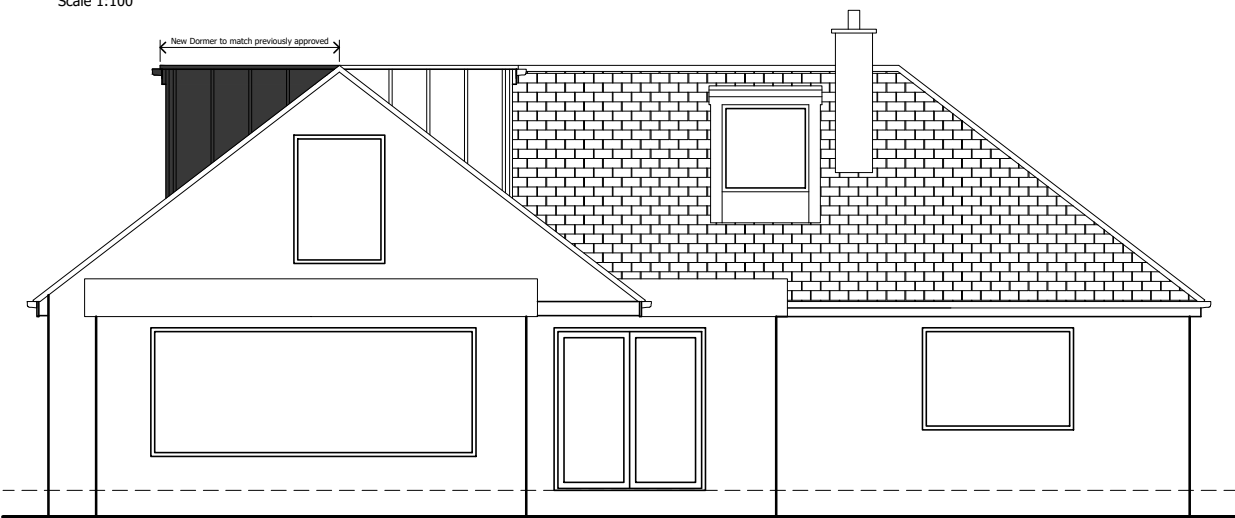


10. Proposed West Elevation (Rear)
Scale 1:100

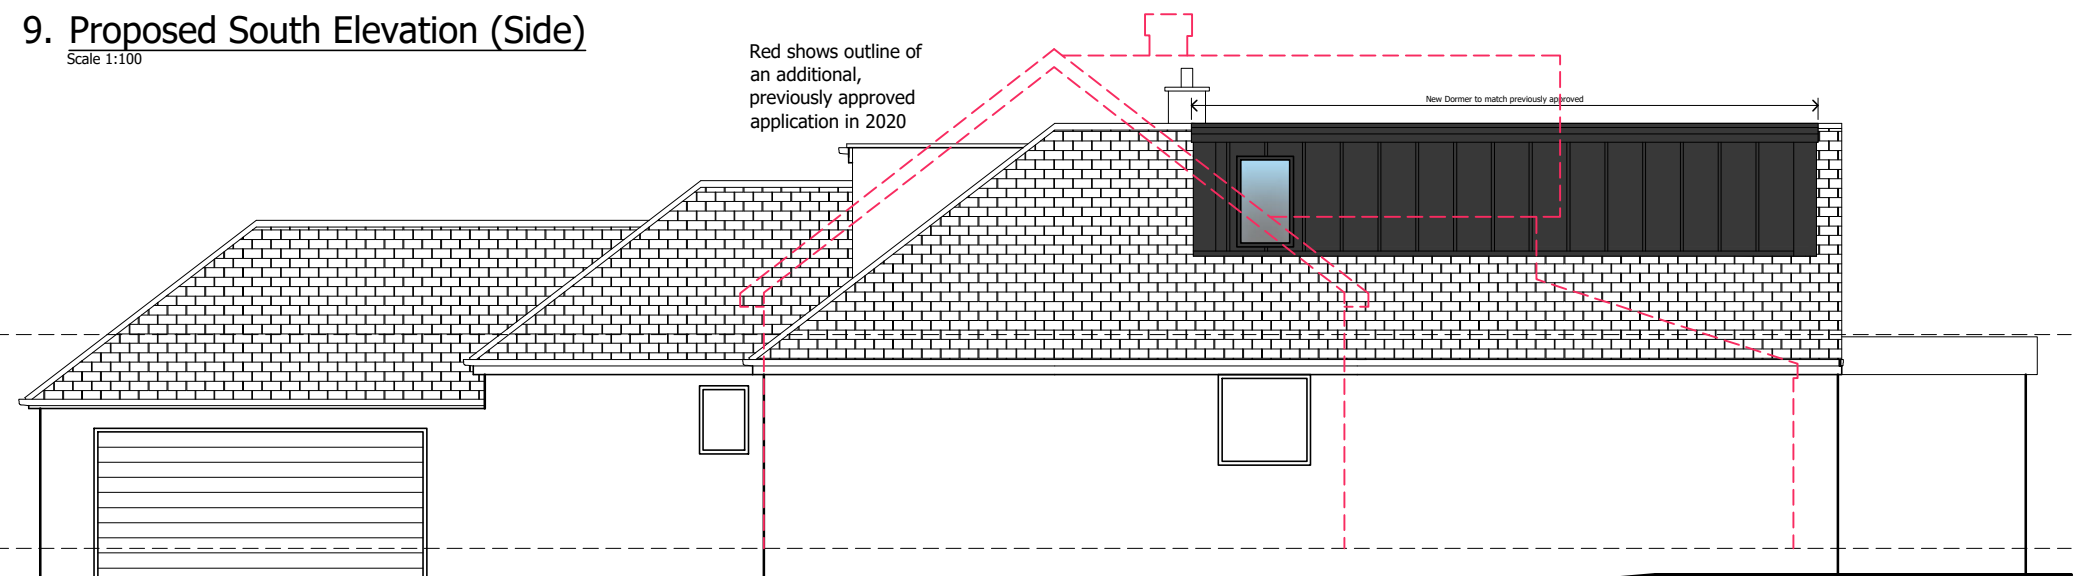


11. Proposed North Elevation (Side)
Scale 1:100

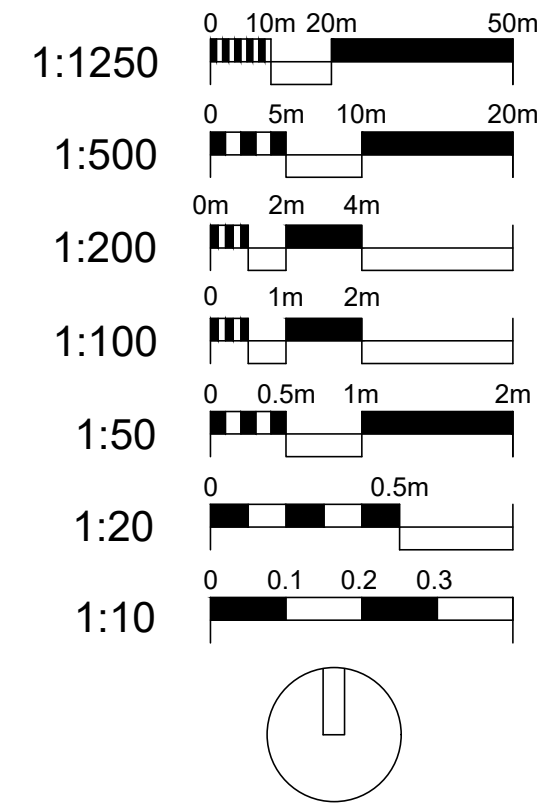

1. Site Location Plan
Scale 1:1250

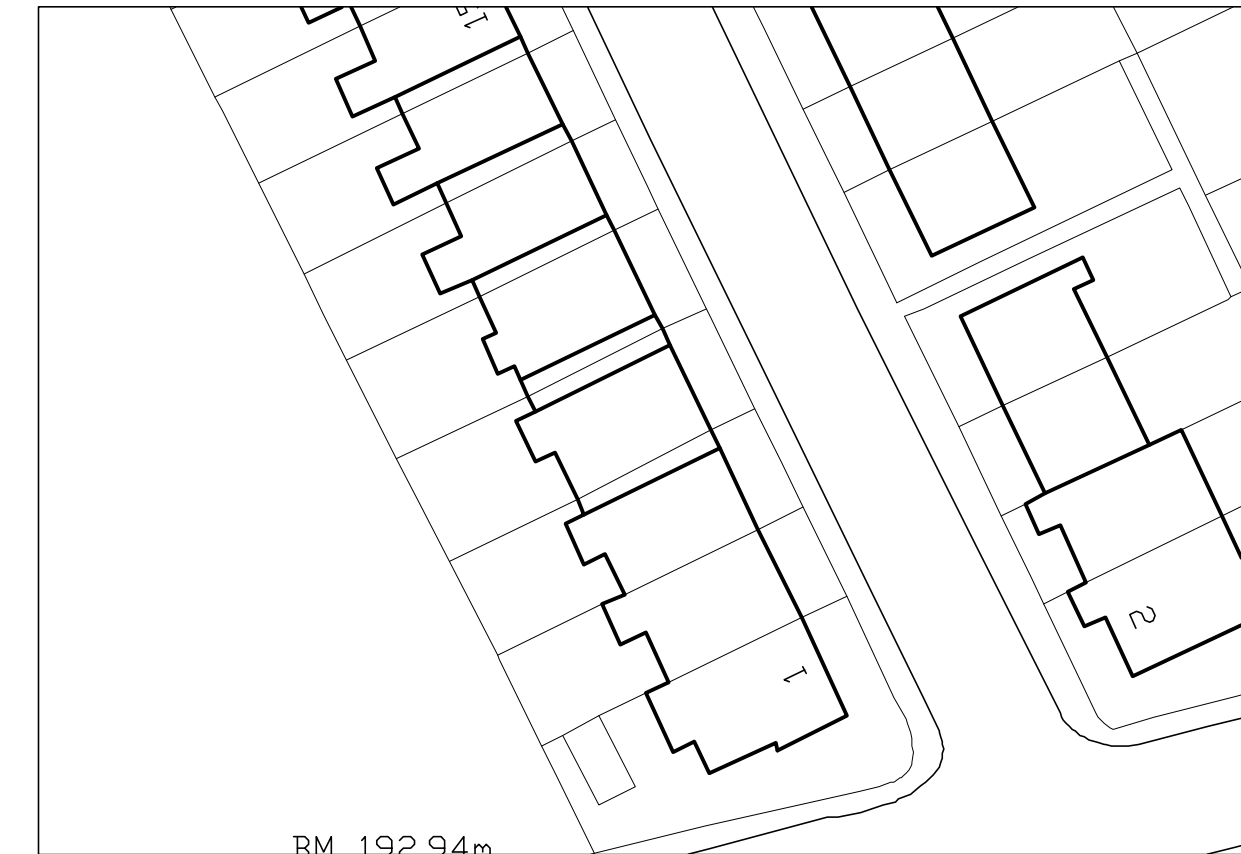

2. Existing Site Layout
Scale 1:500

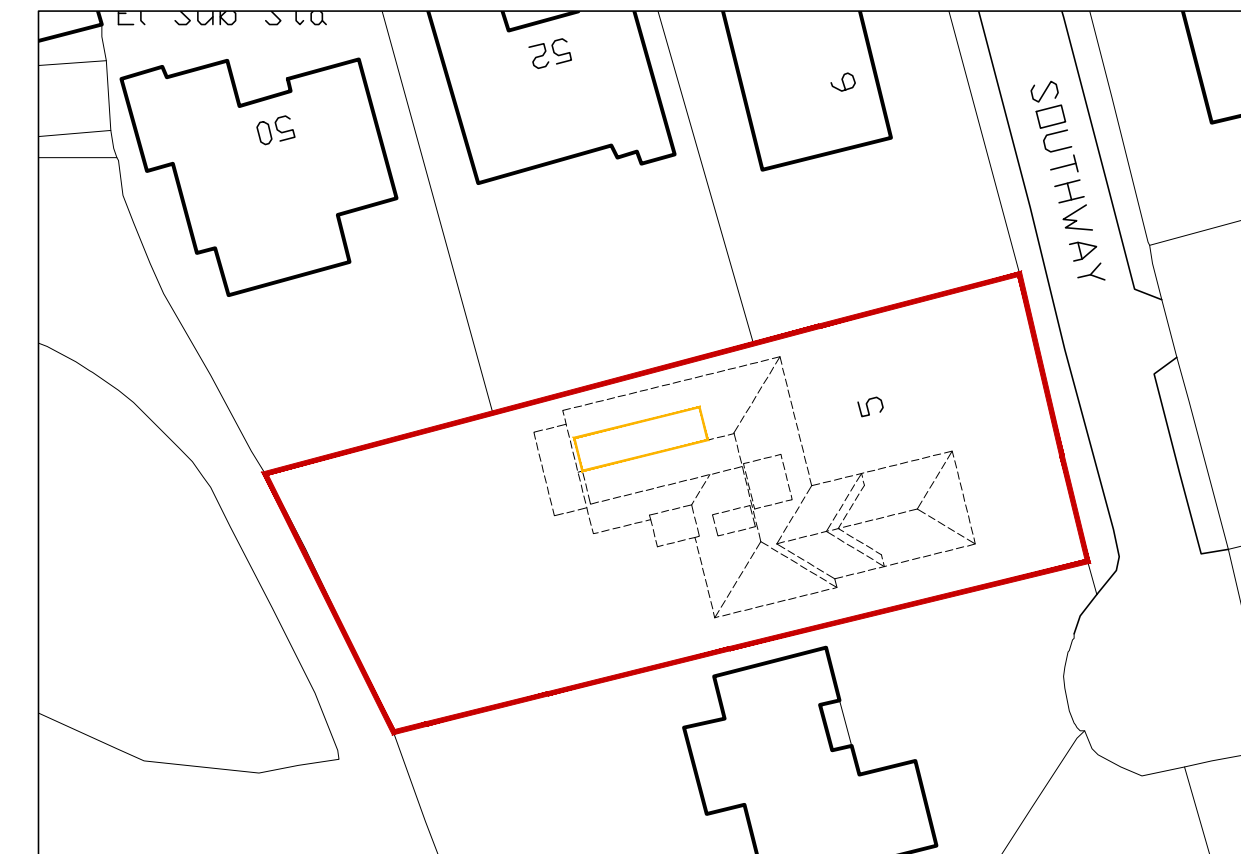

3. Proposed Site Layout
Scale 1:500



4. Site 3D View
Scale NTS

REV	DATE	AMENDMENT

Planning Notes
The plans show a new dormer located on the North Elevation, to the side of the property. This work is in addition to the work currently underway which follow the approved planning drawings dated 2021. The new dormer has been coloured to highlight the work.

The property also had another planning applications, showing a different proposal, approved in 2020. This has been outlined in red on the North Elevation.

PROJECT
Proposed Dormer
5 Southway, Lindley,
Huddersfield, HD3 3LN
DRAWING TITLE
As Proposed GA

PROJECT NO.	DRAWING NO.	REVISION
22186	02	A
STATUS PLANNING SUBMISSION		
SCALE @ A1 varies	DATE Mar 22	DRAWN SS