




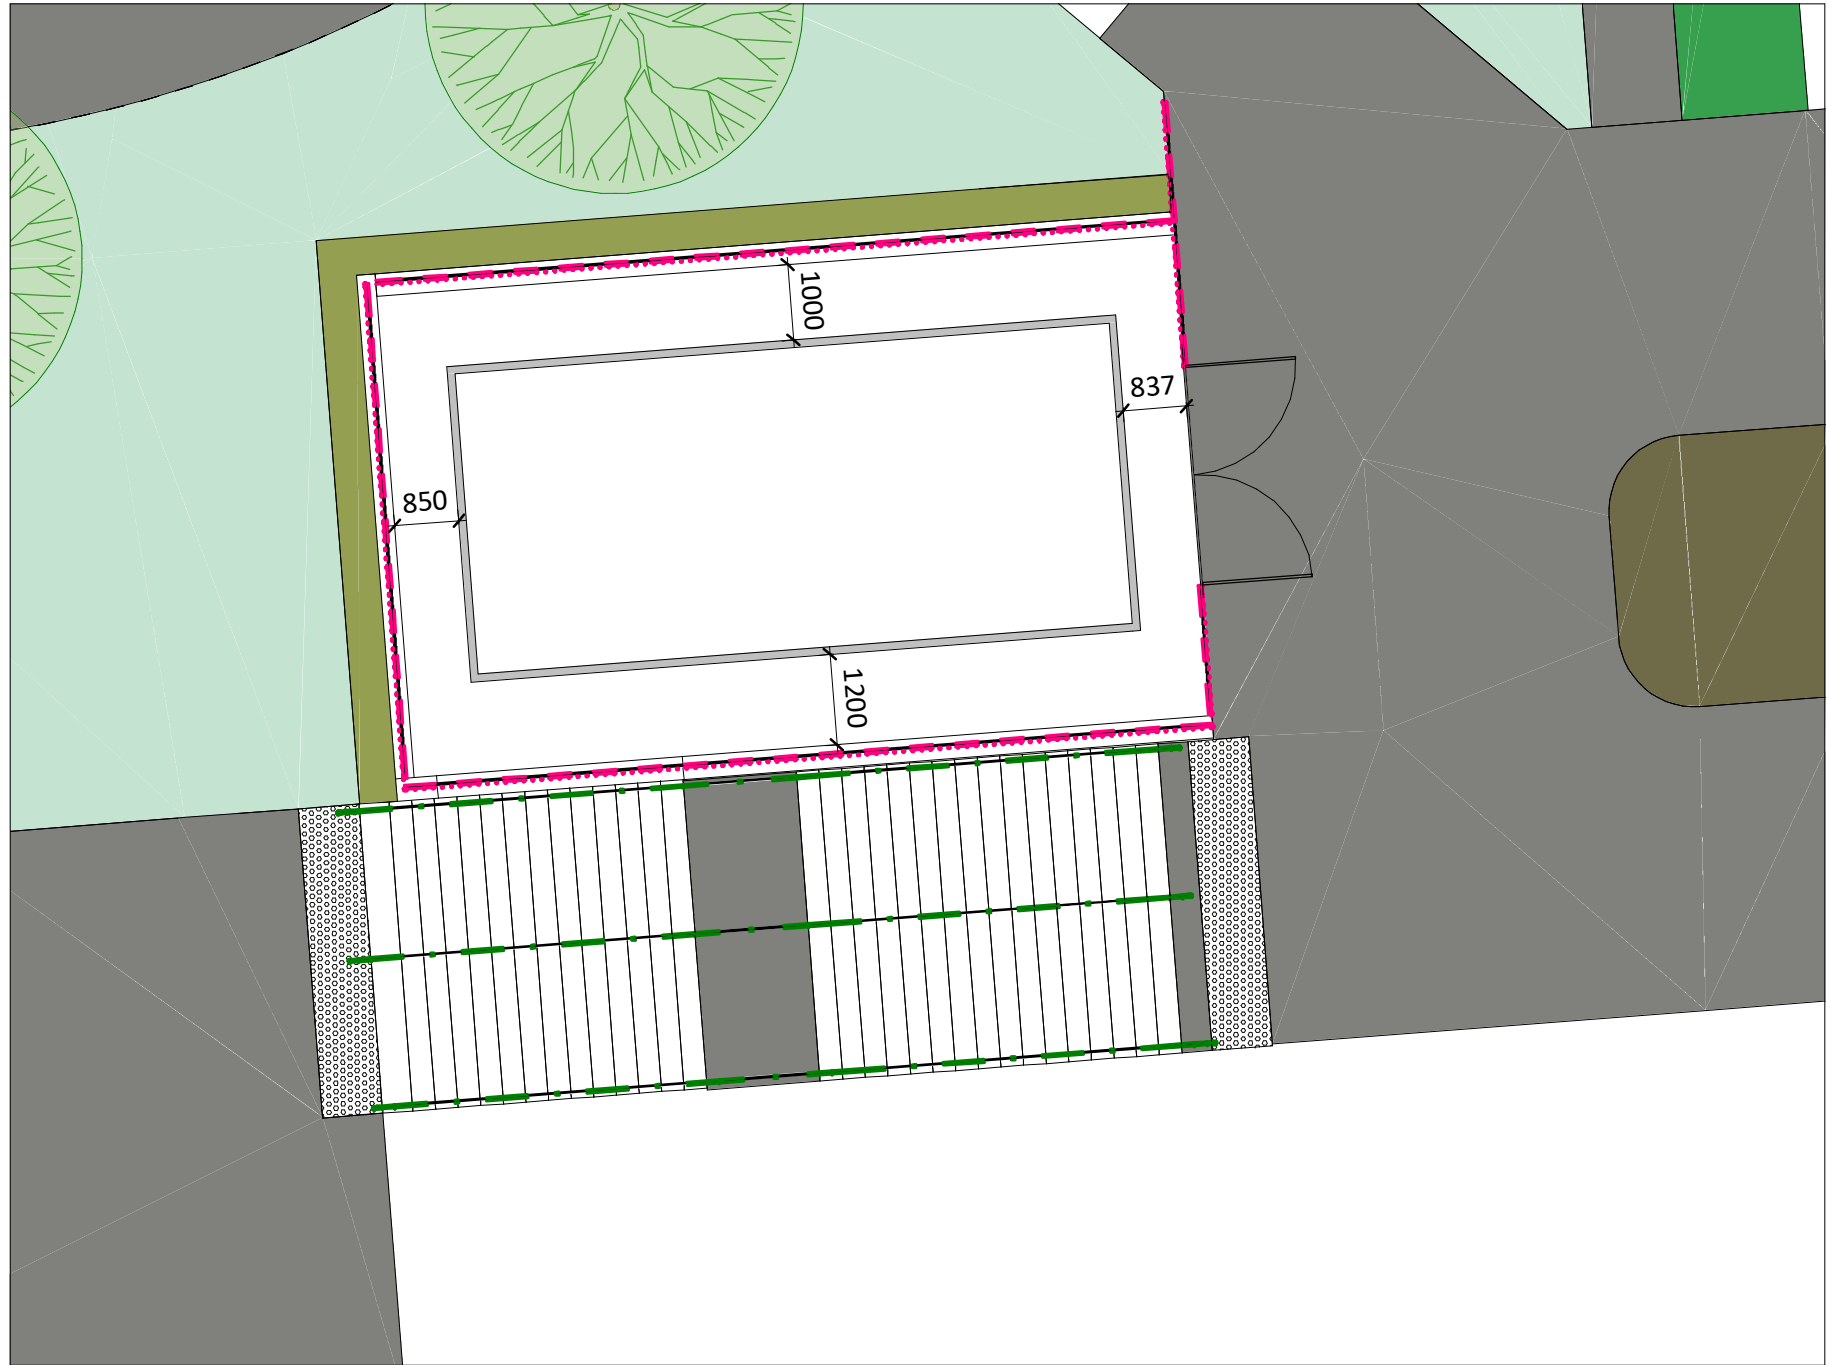

Sprinkler Tank Floor Plan
1 : 100

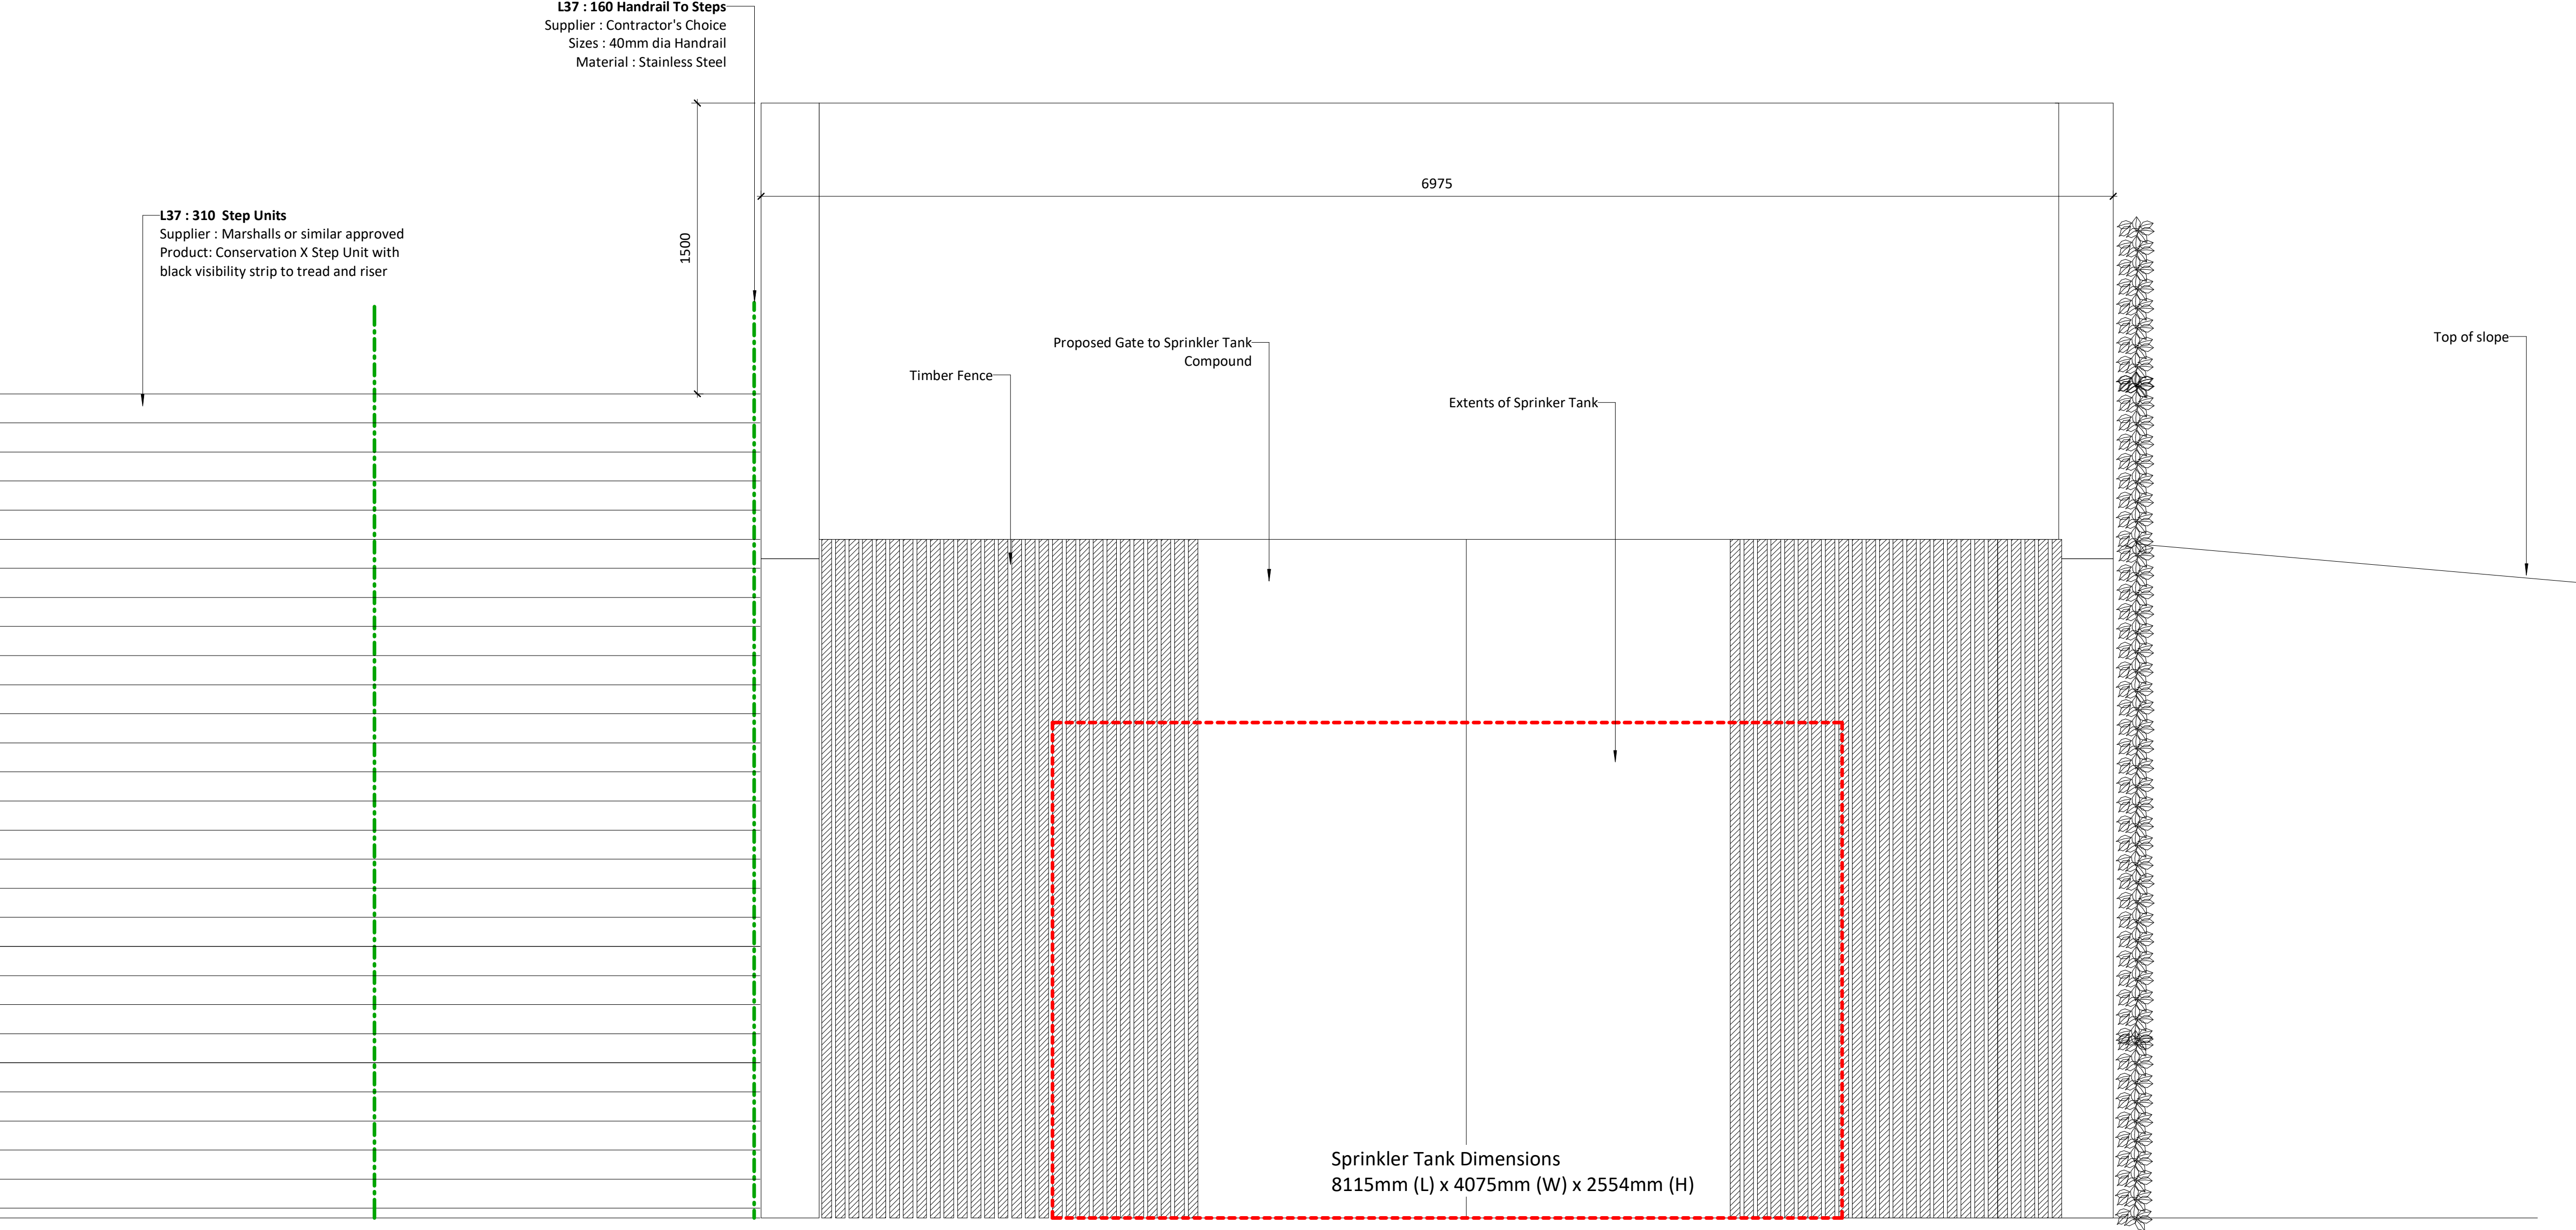

Detail 21 - Sprinkler Tank - East Elevation
1 : 20

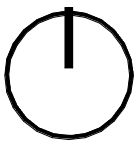

Legend

Site Boundary

Hardworks

Proposed Tarmacadam
- Permeable

Tactile Paving

Steps

Softworks

Proposed Ornamental Planting

Proposed Wildflower Planting

Proposed Climbing Planting

Walls and Fencing

Proposed fence / wall

Proposed handrail to steps

Double and single gates

Updated with final Sprinkler Design	S2	C05	IWA	IWA	02/08/22
Update to Elevation	S2	C04	IWA	IWA	18/03/22
Updated with comments from GT	S2	C03	IWA	IWA	28/02/22
Updated with comments from GT	S2	C02	IWA	IWA	18/02/22
Issued for Stage 5	S2	C01	CLO	IWA	16/12/21
Updates made to sprinkler tank design	S2	P03	IWA	IWA	15/12/21
Updates made to sprinkler tank design	S2	P02	IWA	IWA	09/12/21
Issued for Stage 4	S2	P01	IWA	IWA	29/11/21
Revision	Status	Rev	Author	Apnd	Date
oobe GallifordTry newcastle: studio 7 & 8, the kiln, haults yard, walker road, newcastle, nfe 2th, t: +44 (0)191 281 3775 london: the fisheries, 1 mientmore terrace, london, e8 3pn, t: +44 (0)203 479 2649 glasgow: 177 w george st, glasgow metropolitan area, g2 2b, t: +44 (0)141 301 1465 w: www.oobe.co.uk e: info@oobe.co.uk					

Client	Galliford Try		
Project	Greenhead College		
Title	Sprinkler Tank Details Sheet 1		
Dwg. No.	NE8659- OOB- ZZ- 00- DR- L- 0901	Scale	As indicated @ A1
Revision	C05	Date	November 2021