

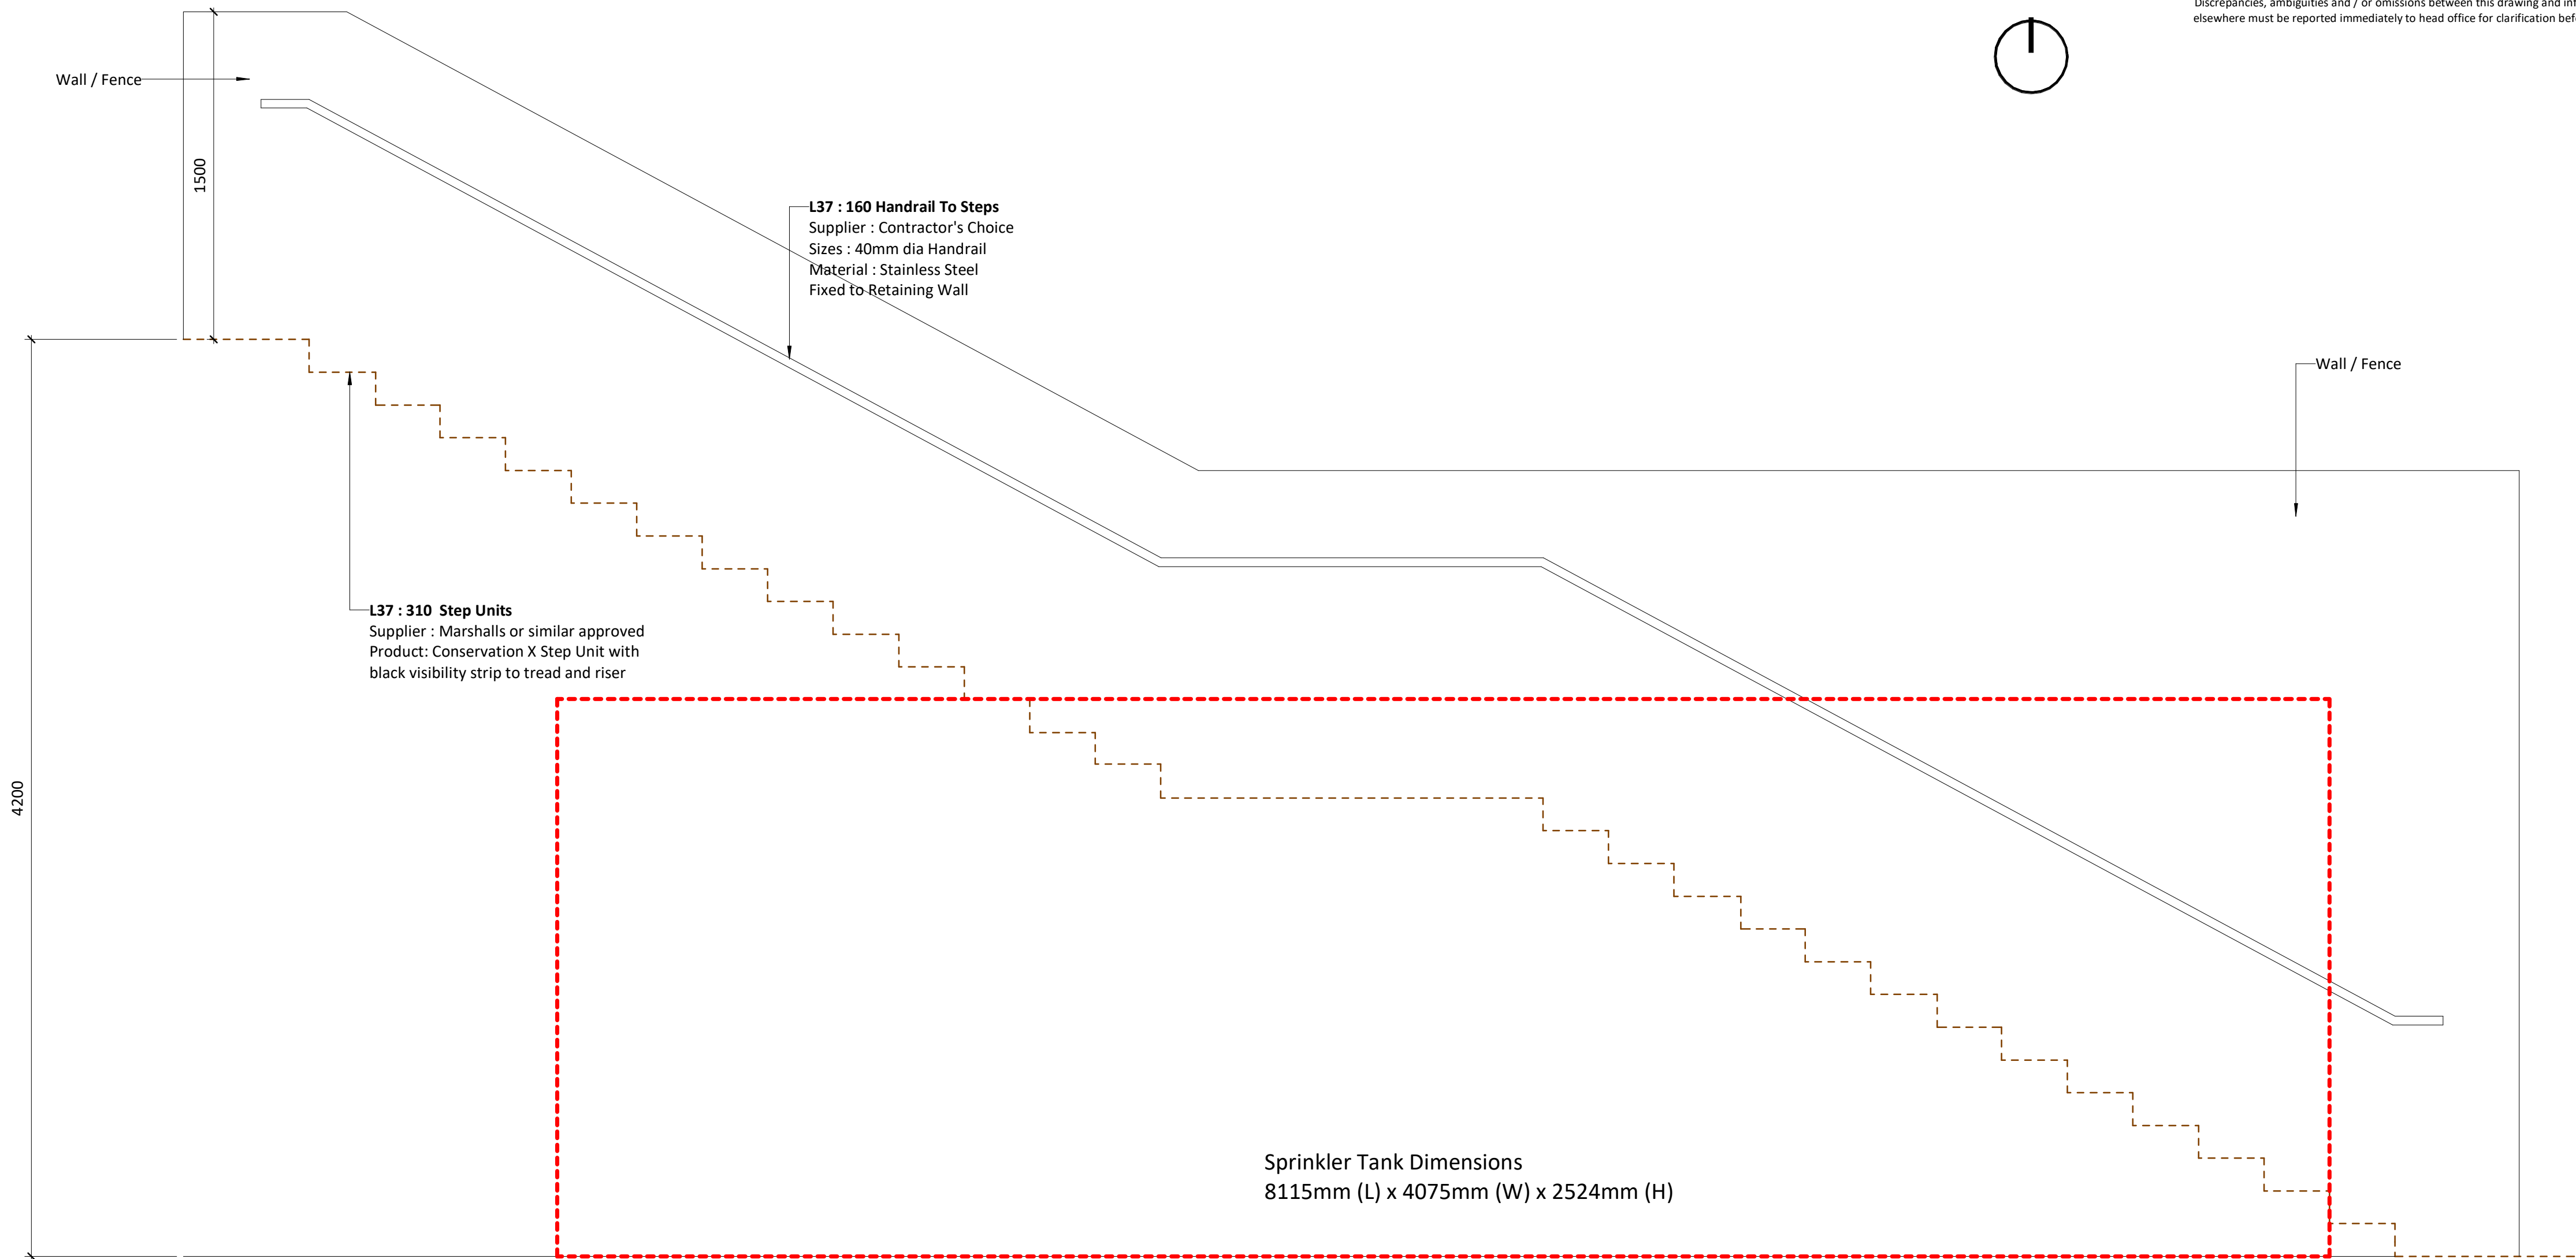


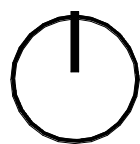

Detail 19 - Sprinkler Tank - South Elevation
1 : 20

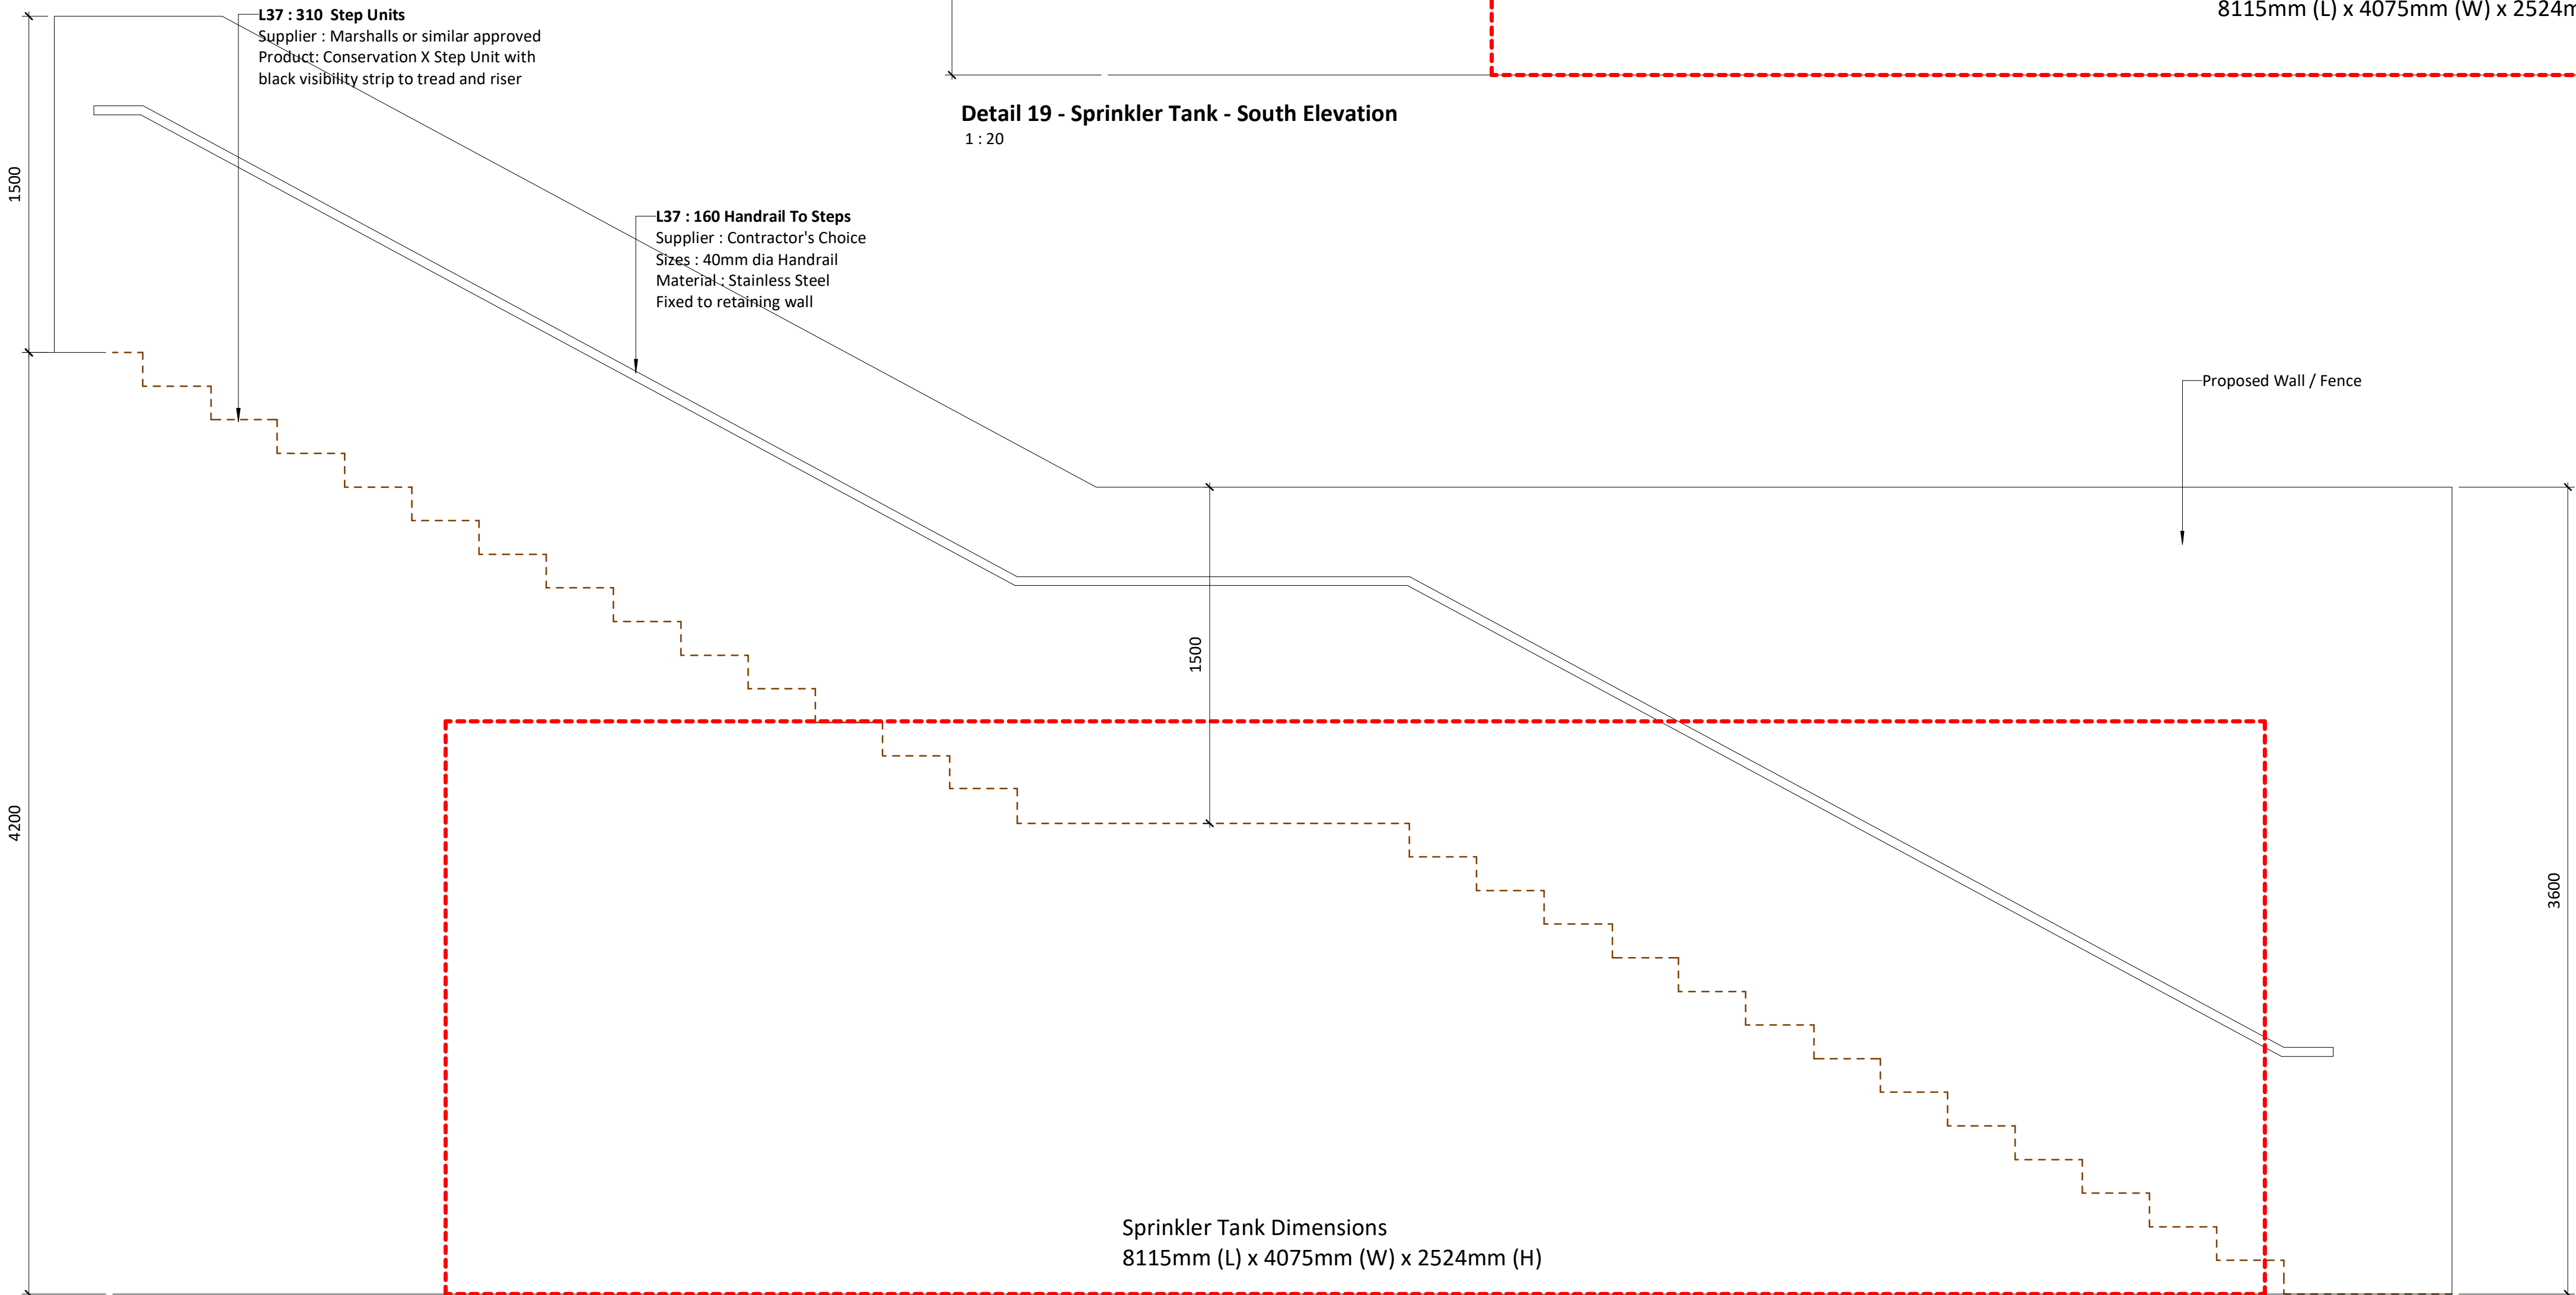

Detail 22 - Sprinkler Tank - Section Through Steps
1 : 20

Updated with final Sprinkler Design	S2	C05	IWA	IWA	02/08/22
Updates requested by GT	S2	C04	IWA	IWA	22/03/22
Updated with comments from GT	S2	C03	IWA	IWA	28/02/22
Updated with comments from GT	S2	C02	IWA	IWA	18/02/22
Issued for Stage 5	S2	C01	CLO	IWA	16/12/21
Updates made to sprinkler tank design	S2	P03	IWA	IWA	15/12/21
Updates made to sprinkler tank design	S2	P02	IWA	IWA	09/12/21
Issued for Stage 4	S2	P01	IWA	IWA	29/11/21
Revision	Status	Rev	Author	Apnd	Date

oobe

GallifordTry

Client

Galliford Try

Project

Greenhead College

Title

Sprinkler Tank Details
Sheet 2

Dwg. No.

NE8659-OOB-ZZ-00-DR- L-0902

Revision

C05

Scale

1 : 20 @ A1

Date

November 2021

newcastle:

studio 7 & 8, the kiln, haults yard, walker road,
newcastle, ne6 2hl. t: +44 (0)191 281 3775

london:

the fisheries, 1 mientmore terrace, london,
e8 3pn. t: +44 (0)203 479 2649

glasgow:

177 w george st, glasgow metropolitan area,
g2 2lb. t: +44 (0)141 301 1465

w: www.oobe.co.uk

e: info@oobe.co.uk